

ADDRESS OF PROJECT: _____

DISTRICT: ☐ Old & Historic Alexandria ☐ Parker – Gray ☐ 100 Year Old Building

TAX MAP AND PARCEL: _____ ZONING: _____

APPLICATION FOR: *(Please check all that apply)*☐ CERTIFICATE OF APPROPRIATENESS☐ PERMIT TO MOVE, REMOVE, ENCAPSULATE OR DEMOLISH
(Required if more than 25 square feet of a structure is to be demolished/impacted)☐ WAIVER OF VISION CLEARANCE REQUIREMENT and/or YARD REQUIREMENTS IN A VISION
CLEARANCE AREA (Section 7-802, Alexandria 1992 Zoning Ordinance)☐ WAIVER OF ROOFTOP HVAC SCREENING REQUIREMENT
(Section 6-403(B)(3), Alexandria 1992 Zoning Ordinance)Applicant: ☐ Property Owner ☐ Business *(Please provide business name & contact person)*

Name: _____

Address: _____

City: _____ State: _____ Zip: _____

Phone: _____ E-mail: _____

Authorized Agent *(if applicable)*: ☐ Attorney ☐ Architect ☐ _____

Name: _____ Phone: _____

E-mail: _____

Legal Property Owner:

Name: _____

Address: _____

City: _____ State: _____ Zip: _____

Phone: _____ E-mail: _____

NATURE OF PROPOSED WORK: *Please check all that apply*

- ☐ NEW CONSTRUCTION
- ☐ EXTERIOR ALTERATION: *Please check all that apply.*
- | | | | |
|--------------------------------------|---|---|-----------------------------------|
| ☐ awning | ☐ fence, gate or garden wall | ☐ HVAC equipment | ☐ shutters |
| ☐ doors | ☐ windows | ☐ siding | ☐ shed |
| ☐ lighting | ☐ pergola/trellis | ☐ painting unpainted masonry | |
| ☐ other _____ | | | |
- ☐ ADDITION
- ☐ DEMOLITION/ENCAPSULATION
- ☐ SIGNAGE

DESCRIPTION OF PROPOSED WORK: *Please describe the proposed work in detail (Additional pages may be attached).*

SUBMITTAL REQUIREMENTS:

- ☐ Check this box if there is a homeowner's association for this property. If so, you must attach a copy of the letter approving the project.

Items listed below comprise the **minimum supporting materials** for BAR applications. Staff may request additional information during application review. Please refer to the relevant section of the *Design Guidelines* for further information on appropriate treatments.

Applicants must use the checklist below to ensure the application is complete. Include all information and material that are necessary to thoroughly describe the project. Incomplete applications will delay the docketing of the application for review. Pre-application meetings are required for all proposed additions. All applicants are encouraged to meet with staff prior to submission of a completed application.

Demolition/Encapsulation : *All applicants requesting 25 square feet or more of demolition/encapsulation must complete this section. Check N/A if an item in this section does not apply to your project.*

- N/A
- ☐ ☐ Survey plat showing the extent of the proposed demolition/encapsulation.
- ☐ ☐ Existing elevation drawings clearly showing all elements proposed for demolition/encapsulation.
- ☐ ☐ Clear and labeled photographs of all elevations of the building if the entire structure is proposed to be demolished.
- ☐ ☐ Description of the reason for demolition/encapsulation.
- ☐ ☐ Description of the alternatives to demolition/encapsulation and why such alternatives are not considered feasible.

BAR - Description of Proposed Work for 910 King Street Revised May 20, 2025

1. Roof Terrace

A new Roof Terrace is to be installed ~~on top of~~ above the existing roof. The third floor will have a new stair up to the new Roof Terrace. The Roof Terrace Vestibule will be located at the southwest corner of the roof. The existing brick knee wall located on the roof close to the north elevation is to ~~be demolished~~ and will support the new painted wrought iron railing roof feature. A simpler designed painted wrought iron deck railing will be held back 4'-0" from the front elevation and will surround the new deck on the east, south and west elevation. The deck is raised 2'-6" above the roof level at the north elevation to allow for maintenance to the existing roof. The roof slopes to the rear. The stair to the roof terrace is housed in a vestibule that is 8'-0" above the deck and is approximately 5'-6" above the rear roof level.

~~A proposed painted wrought iron roof feature will be visible on the front elevation and will be part of the painted wrought iron deck railing around the roof terrace on the east, south and west elevation.~~

2. Painting the existing exterior brick

The existing brick of the building has substantial signs of deterioration and will be repaired on all elevations of the building. The east, south and west brick facades have been painted in the past and will be repaired, re-pointed, and re-painted to prohibit further deterioration. *On the west elevation it has been determined that the removal of the existing areas containing concrete/parging/paint will irreparably the historic brick.* The front elevation has been painted and/or stained in the past and it is proposed to ~~also be painted~~ re-stained if necessary, post cleaning.

3. Entry Stoop

The front entry stoop will be repaired ~~and painted~~ in kind or replaced to match the existing stone as close to possible. New painted wrought iron railings will be installed on each side of the stoop.

4. New Front Door

A new ~~metal~~ painted full light wood front door with thin wrought iron element similar to the design as the stoop railing will be installed in the existing opening at the face of the front elevations.

5. Rear Door

The existing rear door and sidelights to remain will be repaired and painted.

6. Structural Tie Rods

New structural tie rods will be installed to stabilize the east and west brick walls. Tie rods with caps will be installed on the east and west faces of the building and will be visible on the west elevation. The six caps of the rods will be a painted decorative symbol.

7. Windows

Three windows on the west facade will be removed and the openings will be in-filled with brick. These windows on the first, second and third floor will be blocked on the interior with the installation of a new interior lift. *These windows are not original to the building and were added at some time after the demolition of the building that shared the west party wall.*

One window on the east elevation will be replaced with a glass block window or infilled with brick on the third floor in the location of a new bathroom shower.

8. Existing Wrought Iron Gate

The existing wrought iron gate into the alley to the east of the building will remain and will be cleaned, repaired, and painted.

9. Brick wall and railing on the west

The existing low brick wall and railing attached to the front northwest corner of the building will remain and be cleaned and repainted.

10. Painting

The existing windows to remain will be repaired as needed and the wood sashes, sills, frames, and trim will be painted. The existing cornice and copings on the roof will be painted.

11. Signage

A new sign for the retail establishment will be installed on the existing sign bracket *for the Café.*

Two new building signs will be installed on the north elevation. *The sign on the roof will be attached to the face of the existing brick knee wall. The sign above the front door entablature will be installed on a track and not attached to the face brick.*

12. Lighting

Front Elevation: new wall mounted lights will be installed on either side of the existing front door. Small goose neck lights on the café sign. ~~Linear strip LED lighting will be installed above each window lintel and above two areas of the front door on the front elevation.~~ Ground level spotlights will be installed on the front elevation at the base of the bay brick piers and at the piers flanking the front door. *A new flood light will be installed on the brick ledge in the middle of the bay to light the bay.* At the base of the sign slightly in front of the existing knee wall at the roof 2 to 3 small flood lights will be installed to light the building sign and roof element. ~~roof deck under "THE KING" building signage and decorative roof railings will be 6 flood lights.~~ At the base of the west elevations there will be 5 to 6 flood lights to up light the wall.

Additions & New Construction: Drawings must be to scale and should not exceed 11" x 17" unless approved by staff. Check N/A if an item in this section does not apply to your project.

- ☐ ☐ ^{N/A} Scaled survey plat showing dimensions of lot and location of existing building and other structures on the lot, location of proposed structure or addition, dimensions of existing structure(s), proposed addition or new construction, and all exterior, ground and roof mounted equipment.
- ☐ ☐ FAR & Open Space calculation form.
- ☐ ☐ Clear and labeled photographs of the site, surrounding properties and existing structures, if applicable.
- ☐ ☐ Existing elevations must be scaled and include dimensions.
- ☐ ☐ Proposed elevations must be scaled and include dimensions. Include the relationship to adjacent structures in plan and elevations.
- ☐ ☐ Materials and colors to be used must be specified and delineated on the drawings. Actual samples may be provided or required.
- ☐ ☐ Manufacturer's specifications for materials to include, but not limited to: roofing, siding, windows, doors, lighting, fencing, HVAC equipment and walls.
- ☐ ☐ For development site plan projects, a model showing mass relationships to adjacent properties and structures.

Signs & Awnings: One sign per building under one square foot does not require BAR approval unless illuminated. All other signs including window signs require BAR approval. Check N/A if an item in this section does not apply to your project.

- ☐ ☐ ^{N/A} Linear feet of building: Front: _____ Secondary front (if corner lot): _____.
- ☐ ☐ Square feet of existing signs to remain: _____.
- ☐ ☐ Photograph of building showing existing conditions.
- ☐ ☐ Dimensioned drawings of proposed sign identifying materials, color, lettering style and text.
- ☐ ☐ Location of sign (show exact location on building including the height above sidewalk).
- ☐ ☐ Means of attachment (drawing or manufacturer's cut sheet of bracket if applicable).
- ☐ ☐ Description of lighting (if applicable). Include manufacturer's cut sheet for any new lighting fixtures and information detailing how it will be attached to the building's facade.

Alterations: Check N/A if an item in this section does not apply to your project.

- ☐ ☐ ^{N/A} Clear and labeled photographs of the site, especially the area being impacted by the alterations, all sides of the building and any pertinent details.
- ☐ ☐ Manufacturer's specifications for materials to include, but not limited to: roofing, siding, windows, doors, lighting, fencing, HVAC equipment and walls.
- ☐ ☐ Drawings accurately representing the changes to the proposed structure, including materials and overall dimensions. Drawings must be to scale.
- ☐ ☐ An official survey plat showing the proposed locations of HVAC units, fences, and sheds.
- ☐ ☐ Historic elevations or photographs should accompany any request to return a structure to an earlier appearance.

ALL APPLICATIONS: *Please read and check that you have read and understand the following items:*

- ☒ I understand that after reviewing the proposed alterations, BAR staff will invoice the appropriate filing fee in APEX. The application will not be processed until the fee is paid online.
- ☒ I understand the notice requirements and will return a copy of the three respective notice forms to BAR staff at least five days prior to the hearing. If I am unsure to whom I should send notice I will contact Planning and Zoning staff for assistance in identifying adjacent parcels.
- ☒ I, the applicant, or an authorized representative will be present at the public hearing.
- ☒ I understand that any revisions to this initial application submission (including applications deferred for restudy) must be accompanied by the BAR Supplemental form and revised materials.

The undersigned hereby attests that all of the information herein provided including the site plan, building elevations, prospective drawings of the project, and written descriptive information are true, correct and accurate. The undersigned further understands that, should such information be found incorrect, any action taken by the Board based on such information may be invalidated. The undersigned also hereby grants the City of Alexandria permission to post placard notice as required by Article XI, Division A, Section 11-301(B) of the 1992 Alexandria City Zoning Ordinance, on the property which is the subject of this application. The undersigned also hereby authorizes the City staff and members of the BAR to inspect this site as necessary in the course of research and evaluating the application. The applicant, if other than the property owner, also attests that he/she has obtained permission from the property owner to make this application.

APPLICANT OR AUTHORIZED AGENT:

Signature: Romana J Sanchez

Printed Name: Romana J Sanchez

Date: May 19, 2025

OWNERSHIP AND DISCLOSURE STATEMENT

Use additional sheets if necessary

1. Applicant. State the name, address and percent of ownership of any person or entity owning an interest in the applicant, unless the entity is a corporation or partnership, in which case identify each owner of more than three percent. The term ownership interest shall include any legal or equitable interest held at the time of the application in the real property which is the subject of the application.

Name	Address	Percent of Ownership
1. Regent Company, LLC	910 King St., Unit 300 Alexandria, VA 22314	100
2.		
3.		

2. Property. State the name, address and percent of ownership of any person or entity owning an interest in the property located at 910 King St., Alexandria, VA 22314 (address), unless the entity is a corporation or partnership, in which case identify each owner of more than three percent. The term ownership interest shall include any legal or equitable interest held at the time of the application in the real property which is the subject of the application.

Name	Address	Percent of Ownership
1. 910 King St., LLC	910 King St., Unit 302 Alexandria, VA 22314	100
2.		
3.		

3. Business or Financial Relationships. Each person or entity listed above (1 and 2), with an ownership interest in the applicant or in the subject property is required to disclose **any** business or financial relationship, as defined by Section 11-350 of the Zoning Ordinance, existing at the time of this application, or within the 12-month period prior to the submission of this application with any member of the Alexandria City Council, Planning Commission, Board of Zoning Appeals or either Boards of Architectural Review.

Name of person or entity	Relationship as defined by Section 11-350 of the Zoning Ordinance	Member of the Approving Body (i.e. City Council, Planning Commission, etc.)
1.		
2.		
3.		

NOTE: Business or financial relationships of the type described in Sec. 11-350 that arise after the filing of this application and before each public hearing must be disclosed prior to the public hearings.

As the applicant or the applicant's authorized agent, I hereby attest to the best of my ability that the information provided above is true and correct.

04/07/25


Date

Kahan S. Dhillon, Jr.

Printed Name

Kahan S. Dhillon Jr.


Signature

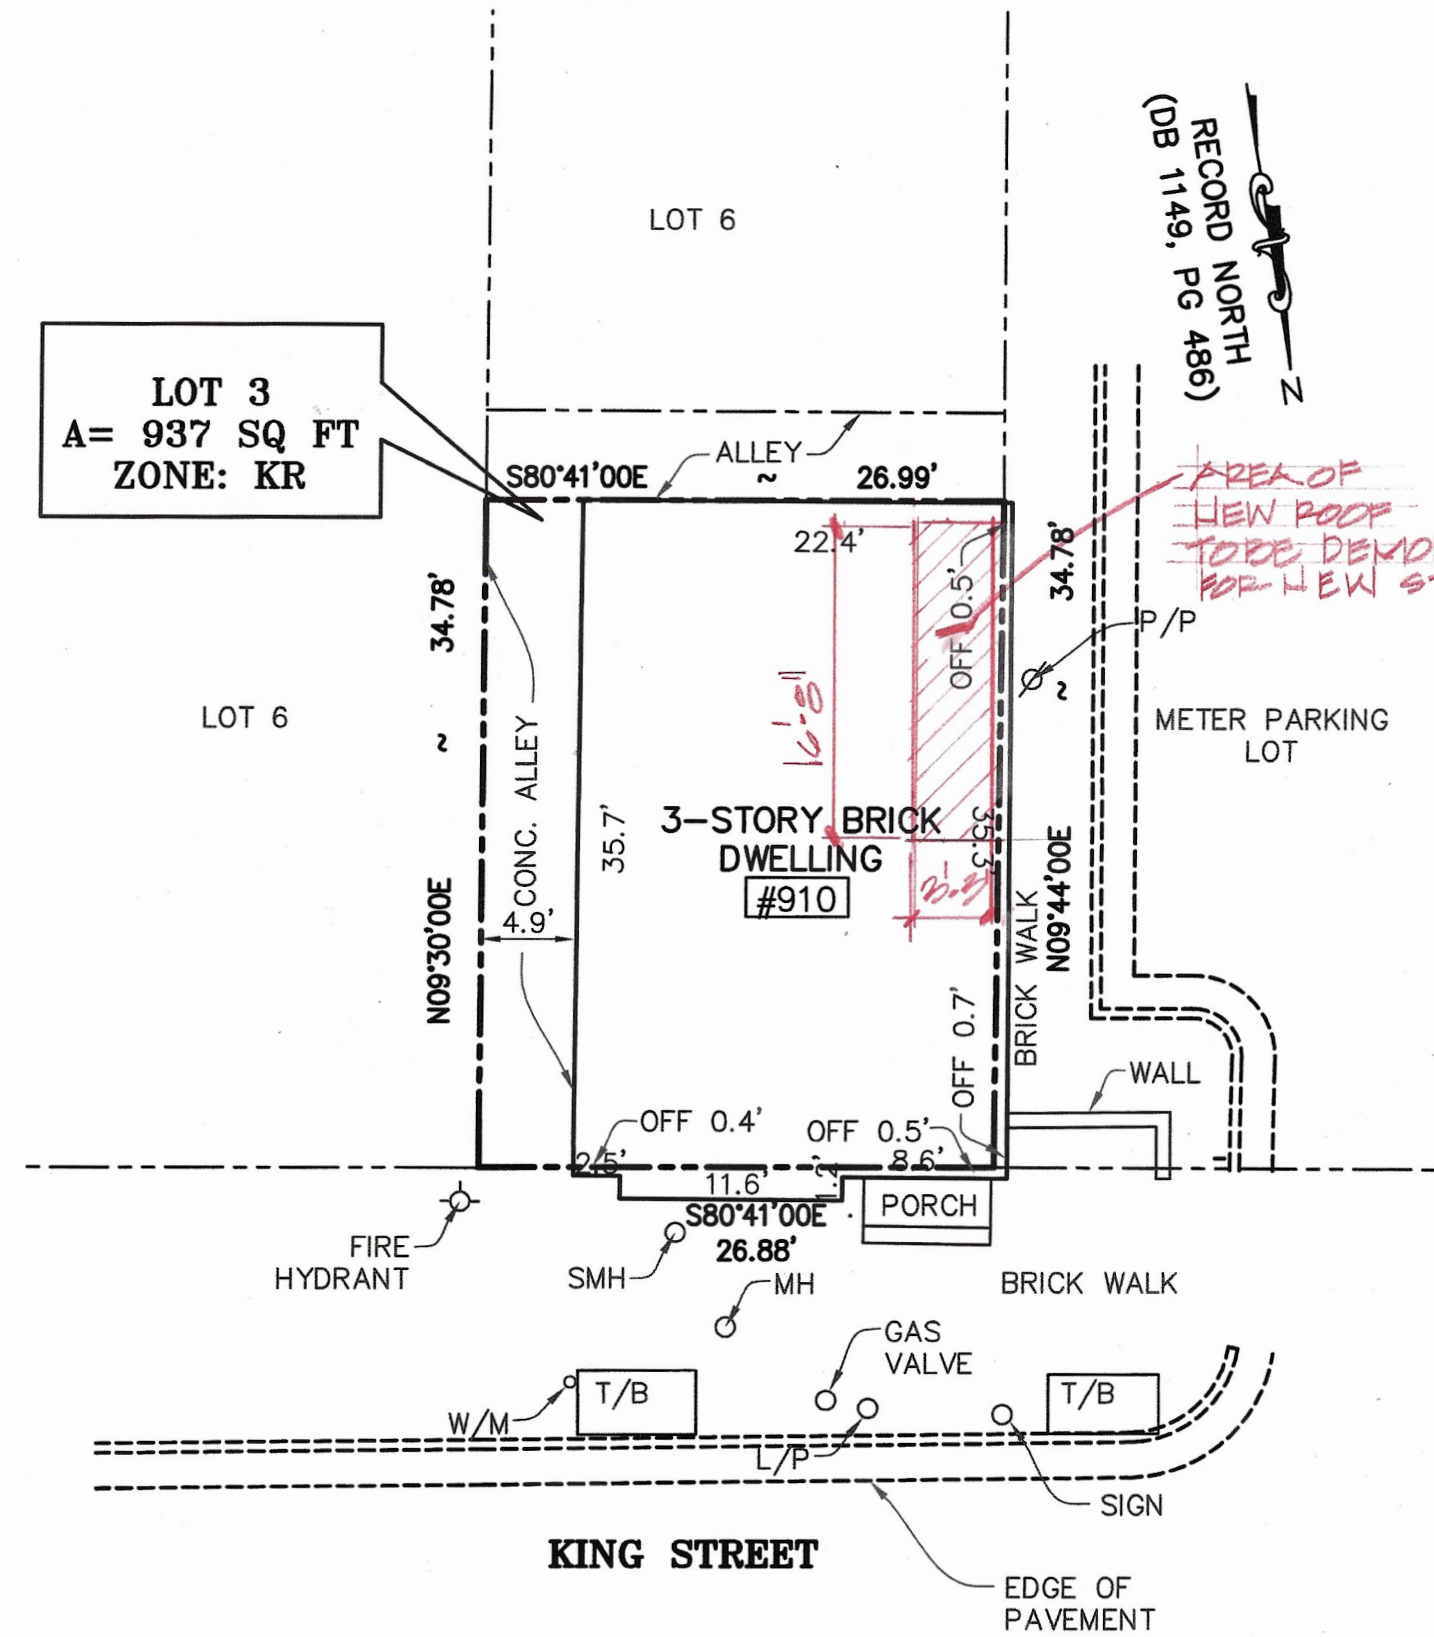

Revised May 20, 2025

LEGEND

CONC.	CONCRETE
L/P	LIGHT POLE
P/P	POWER POLE
SMH	SEWER MAIN HOLE
T/B	TREE BOX
W/M	WATER METER

 

HOUSE LOCATION PLAT
ON
LOT 3 R/S 902-910 KING STREET
910 KING STREET
CITY OF ALEXANDRIA, VIRGINIA
SCALE: 1" = 10'

I HEREBY CERTIFY THAT THE LOCATIONS OF ALL EXISTING IMPROVEMENTS HAVE BEEN CAREFULLY ESTABLISHED BY A CURRENT FIELD SURVEY AND UNLESS SHOWN, THERE ARE NO VISIBLE ENCROACHMENTS.


THIS PLAT IS SUBJECT TO RESTRICTIONS OF RECORD.
A TITLE REPORT WAS NOT FURNISHED.
NO CORNER MARKERS SET.



PREPARED BY:

AMA ENGINEERS, LLC
CIVIL ENGINEERS, LAND SURVEYORS, PLANNERS

3930 Pender Drive, Suite 310
Fairfax Virginia 22030
TEL: 703-273-0300
CELL: 571-278-1463
info@amaengineers.com

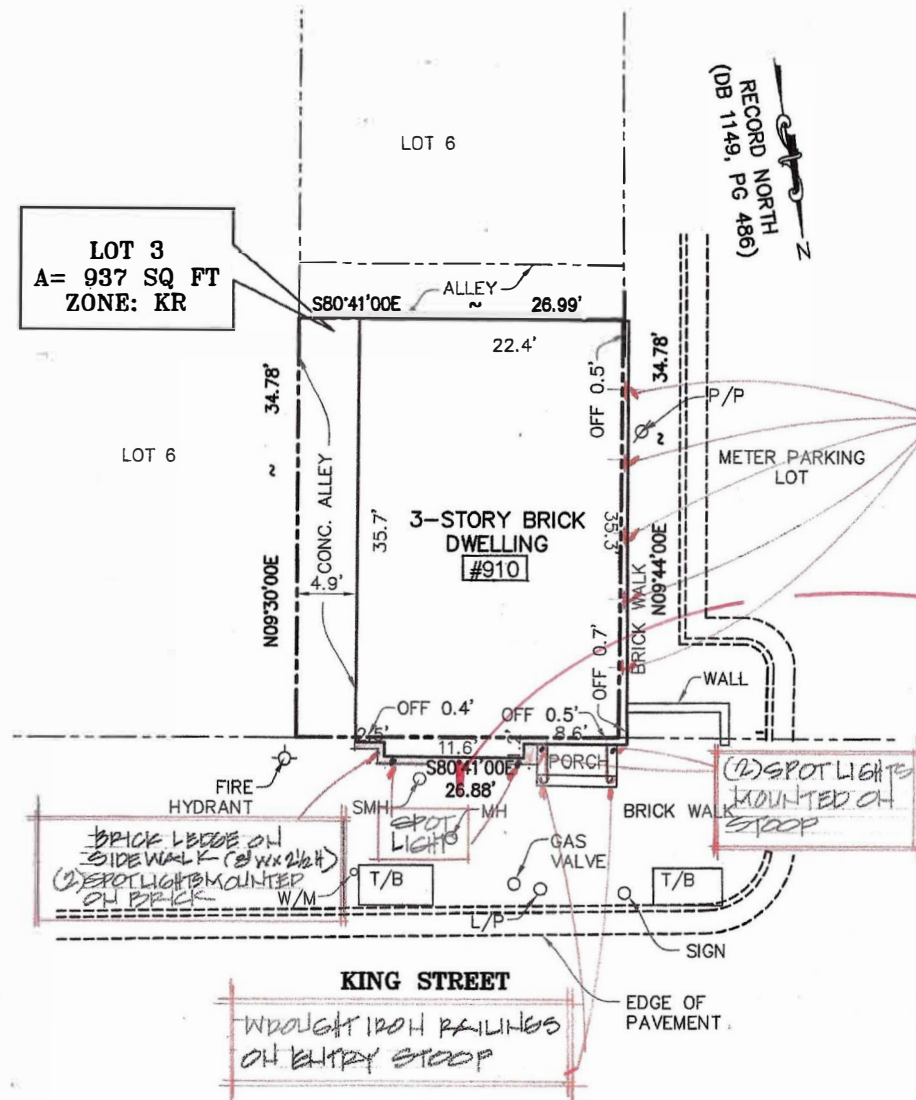


Revised May 20, 2025

I HEREBY CERTIFY THAT THE LOCATIONS OF ALL EXISTING IMPROVEMENTS HAVE BEEN CAREFULLY ESTABLISHED BY A CURRENT FIELD SURVEY AND UNLESS SHOWN, THERE ARE NO VISIBLE ENCROACHMENTS.

THIS PLAT IS SUBJECT TO RESTRICTIONS OF RECORD.

A TITLE REPORT WAS NOT FURNISHED.
NO CORNER MARKERS SET

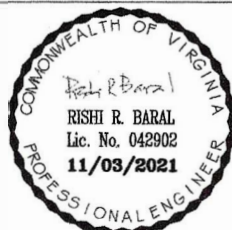



PREPARED BY:

AMA ENGINEERS, LLC
CIVIL ENGINEERS, LAND SURVEYORS, PLANNERS

3930 Pender Drive, Suite 310
Fairfax Virginia 22030
TEL: 703-273-0300
CELL: 571-278-1463
info@amaengineers.com



EAST ELEVATION

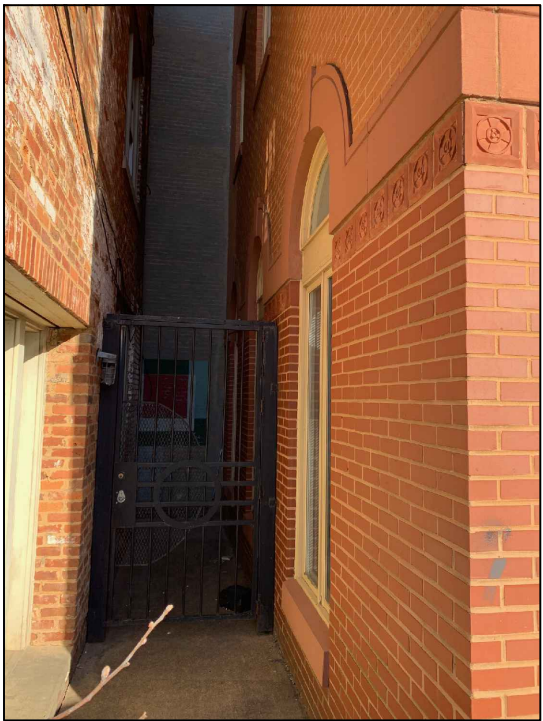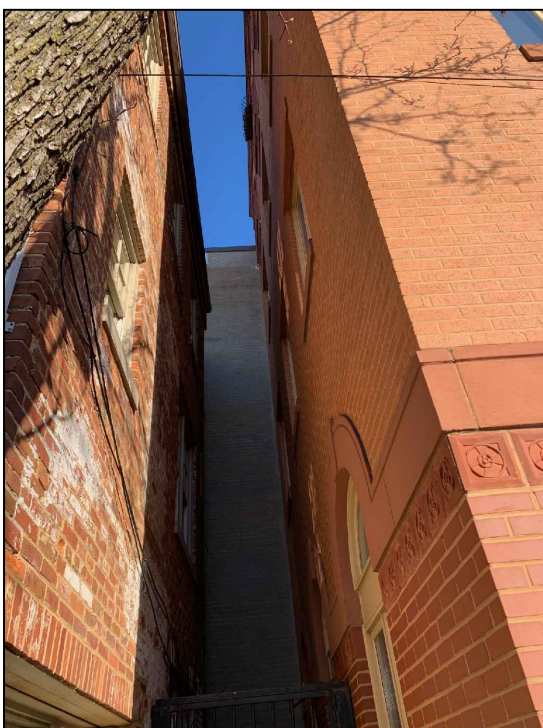

FRONT ENTRY SOUTH ELEVATION



SOUTHWEST CORNER



WEST ELEVATION



NORTH ELEVATION



NORTH EAST CORNER

910 King Street
Renovations
910 King Street
Alexandria, VA 22314

SANCHEZ PALMER
ARCHITECTS, PC
215 N Payne Street, Suite 301
Alexandria, Virginia 22314
703 549 4033

No.: Revision: Date:

SEAL:

Not For
Construction

Sheet Title:
BAR Submission
Site Photographs
April 07, 2025

REV. May 20, 2025
Graphic Scale:

Drawn By: Checked by:

Project No.: Contract Date:
25-120

SHEET NO.

A40

11 x 17 Sheets are 1/2 Size

No.: Revision: Date:

SEAL:

Not For
Construction

Sheet Title:

BAR Submission
Floor Plans
April 07, 2025

REV. May 20, 2025


Graphic Scale:

Drawn By: Checked by:

Project No.: Contract Date:
25-120


SHEET NO.

A21

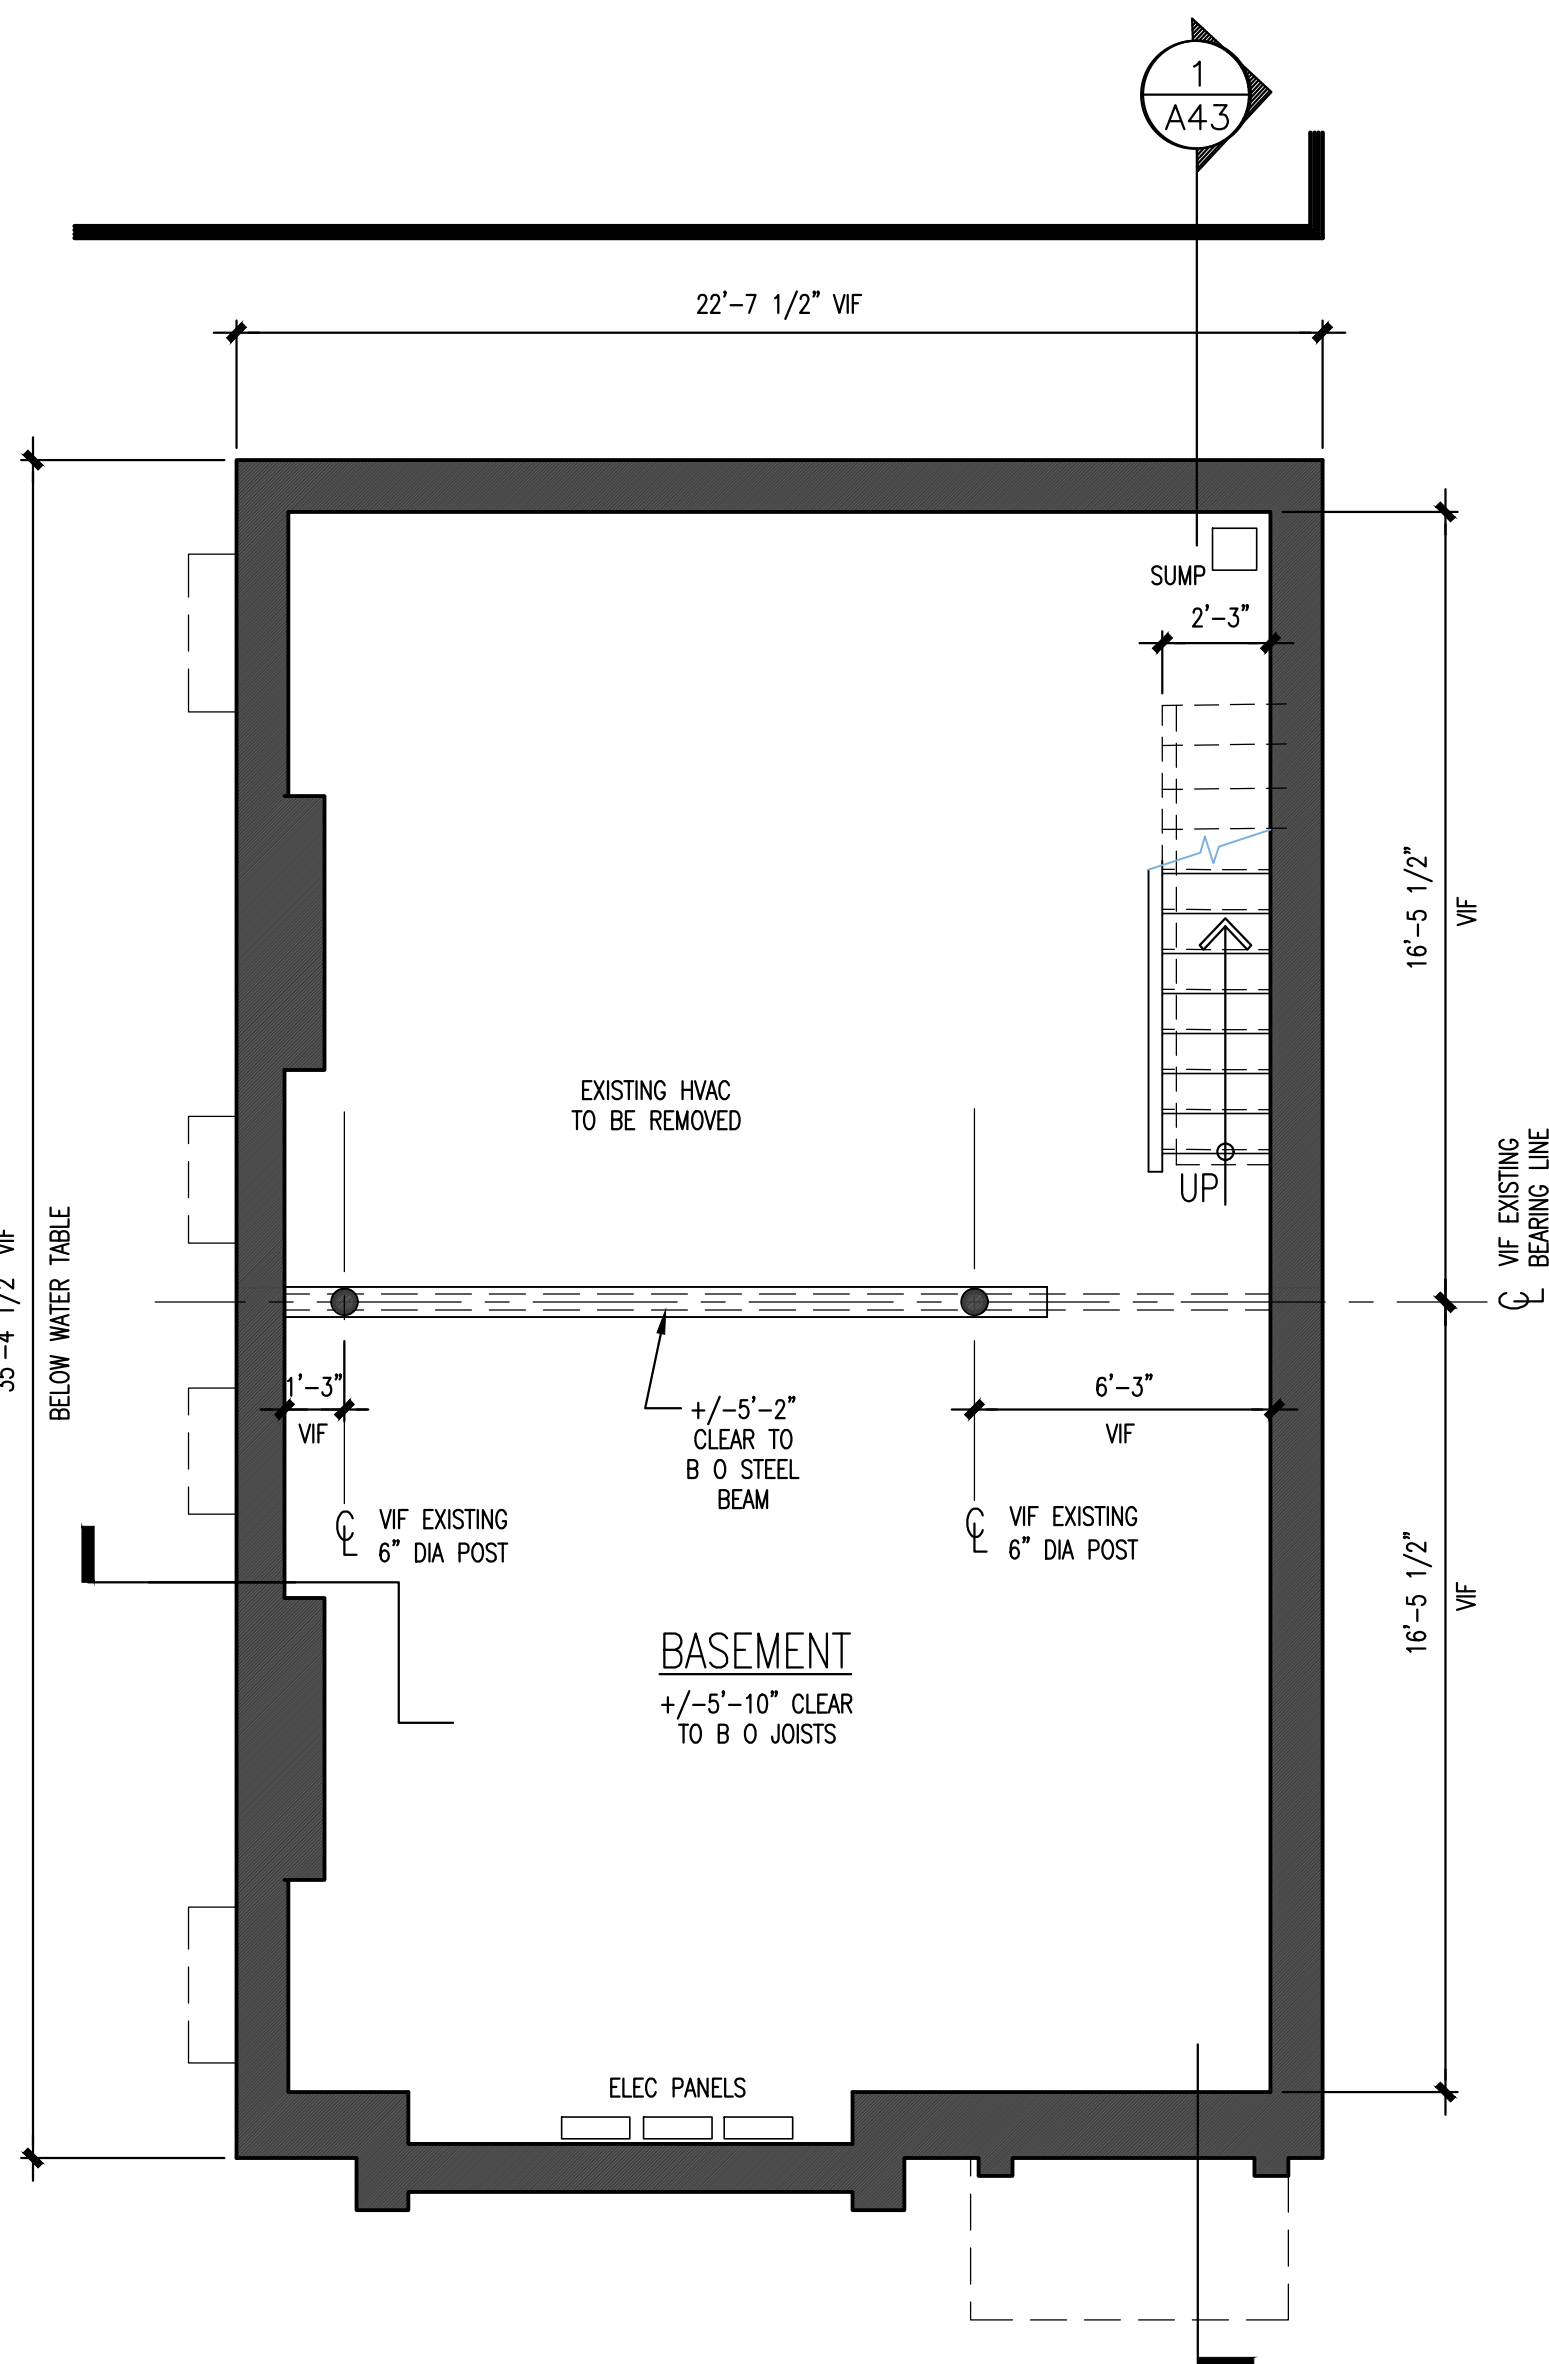


3 BASEMENT FLOOR PLAN

A21 1/4"=1'-0"

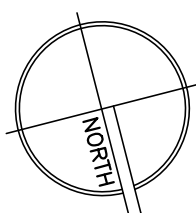


EXISTING TO REMAIN

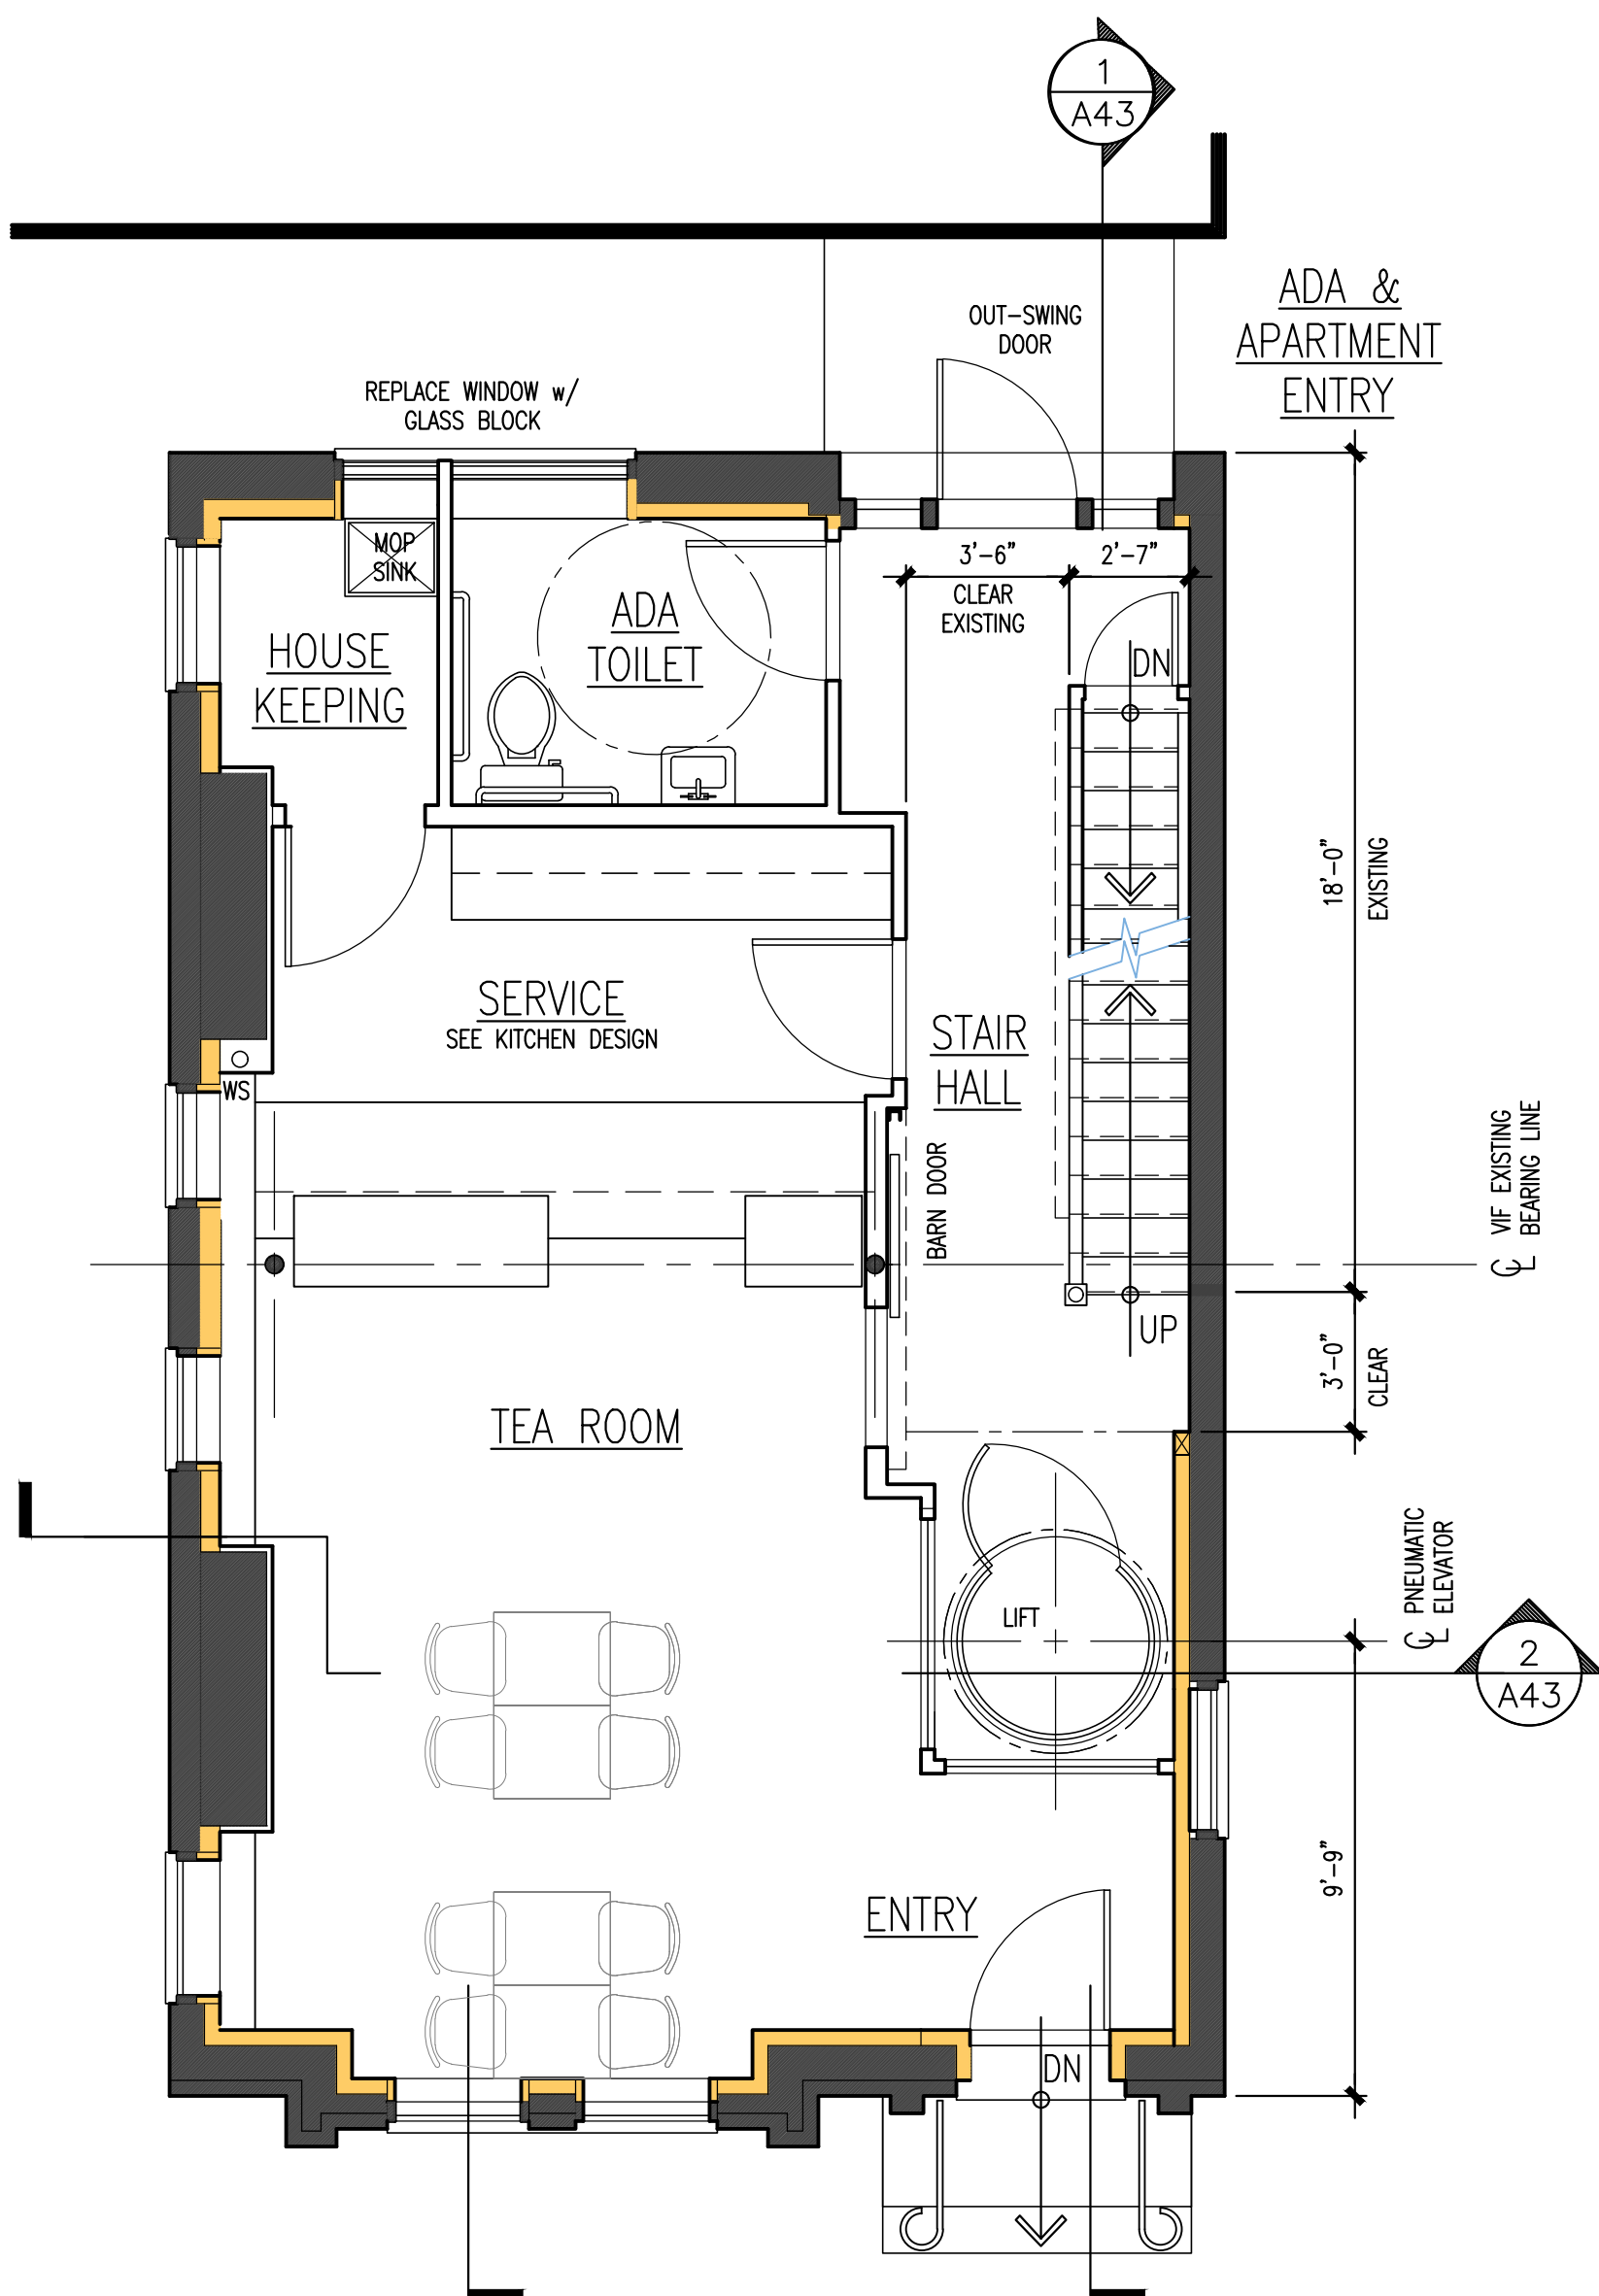


2 FIRST FLOOR PLAN

A21 1/4"=1'-0"

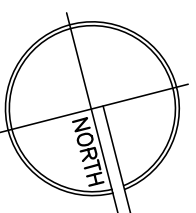


EXISTING TO REMAIN
2 x 4 FURRING

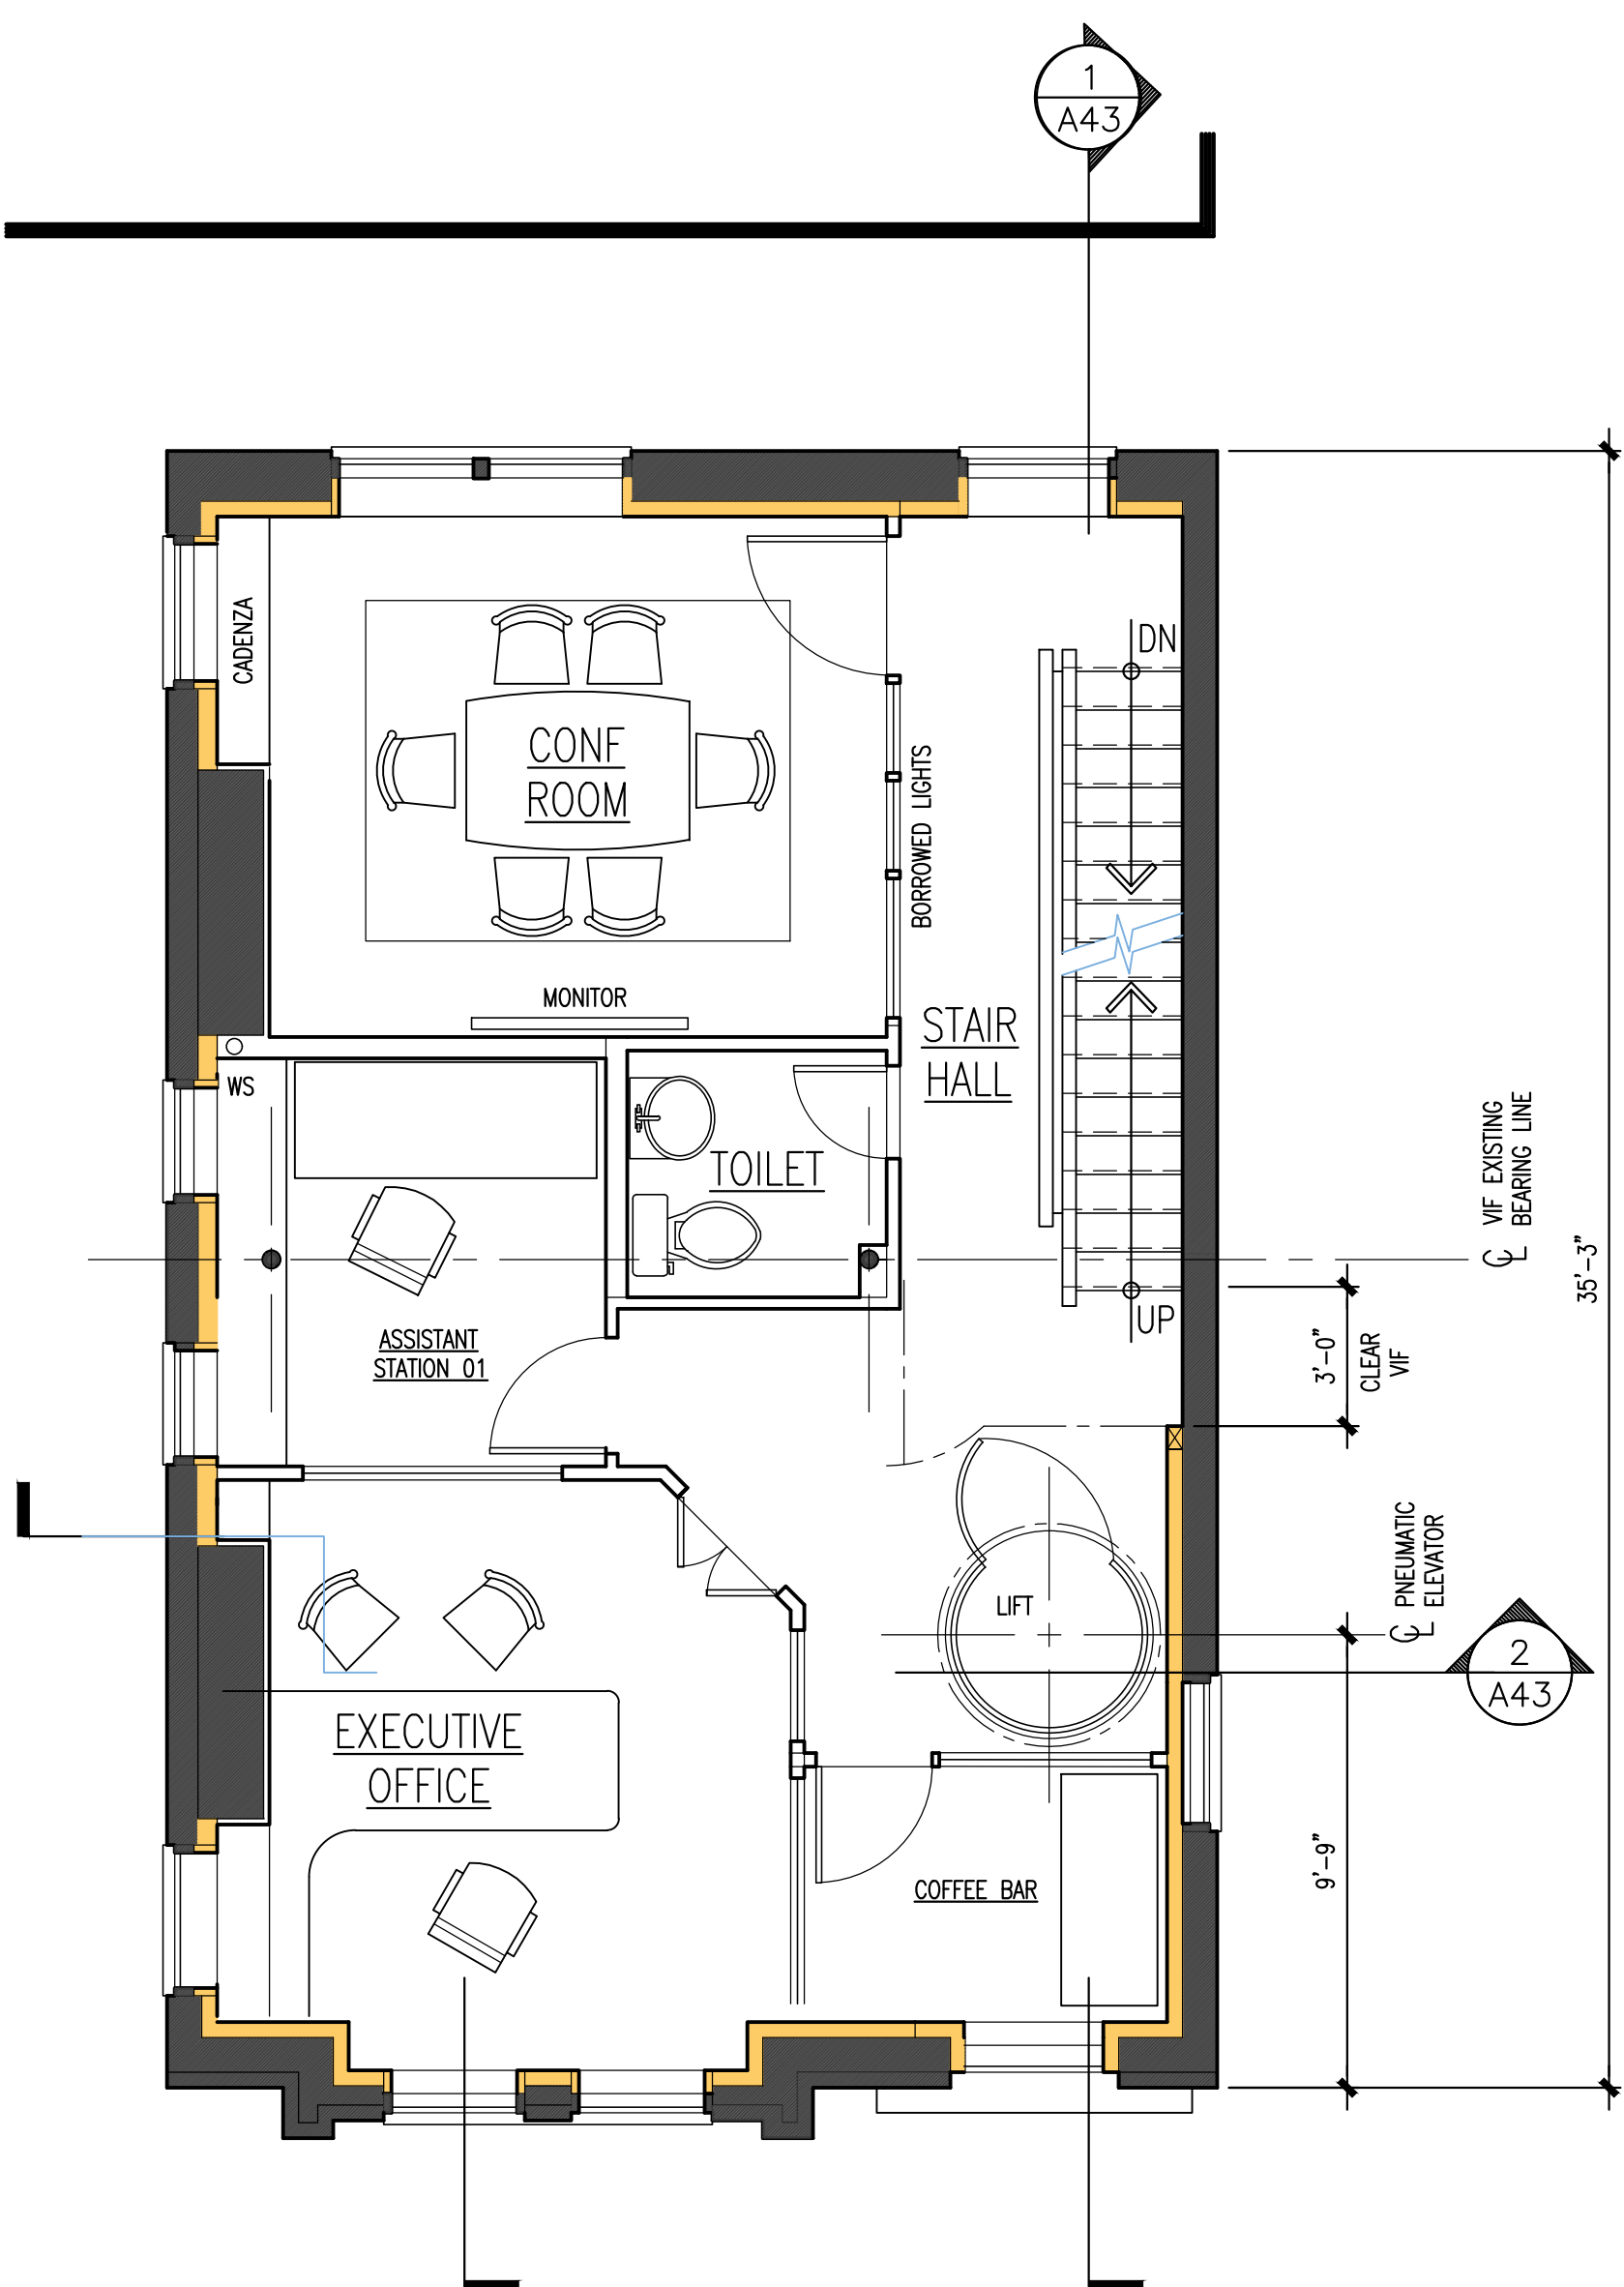


1 SECOND FLOOR PLAN

A21 1/4"=1'-0"

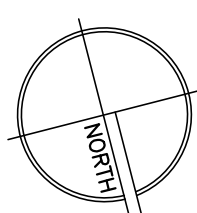

EXISTING TO REMAIN
2 x 4 FURRING

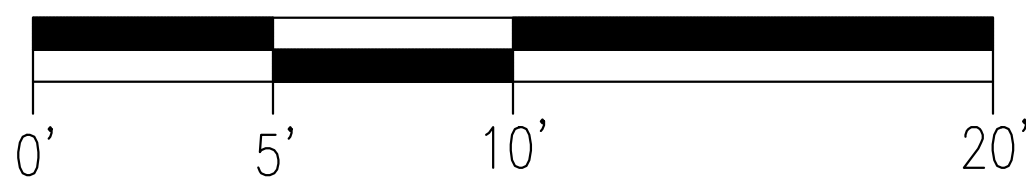

No.: Revision: Date:

SEAL:

Not For
Construction

Sheet Title:

BAR Submission
Floor Plans
April 07, 2025

REV. May 20, 2025


Graphic Scale:

Drawn By: Checked by:

Project No.: Contract Date:
25-120

SHEET NO.

A22

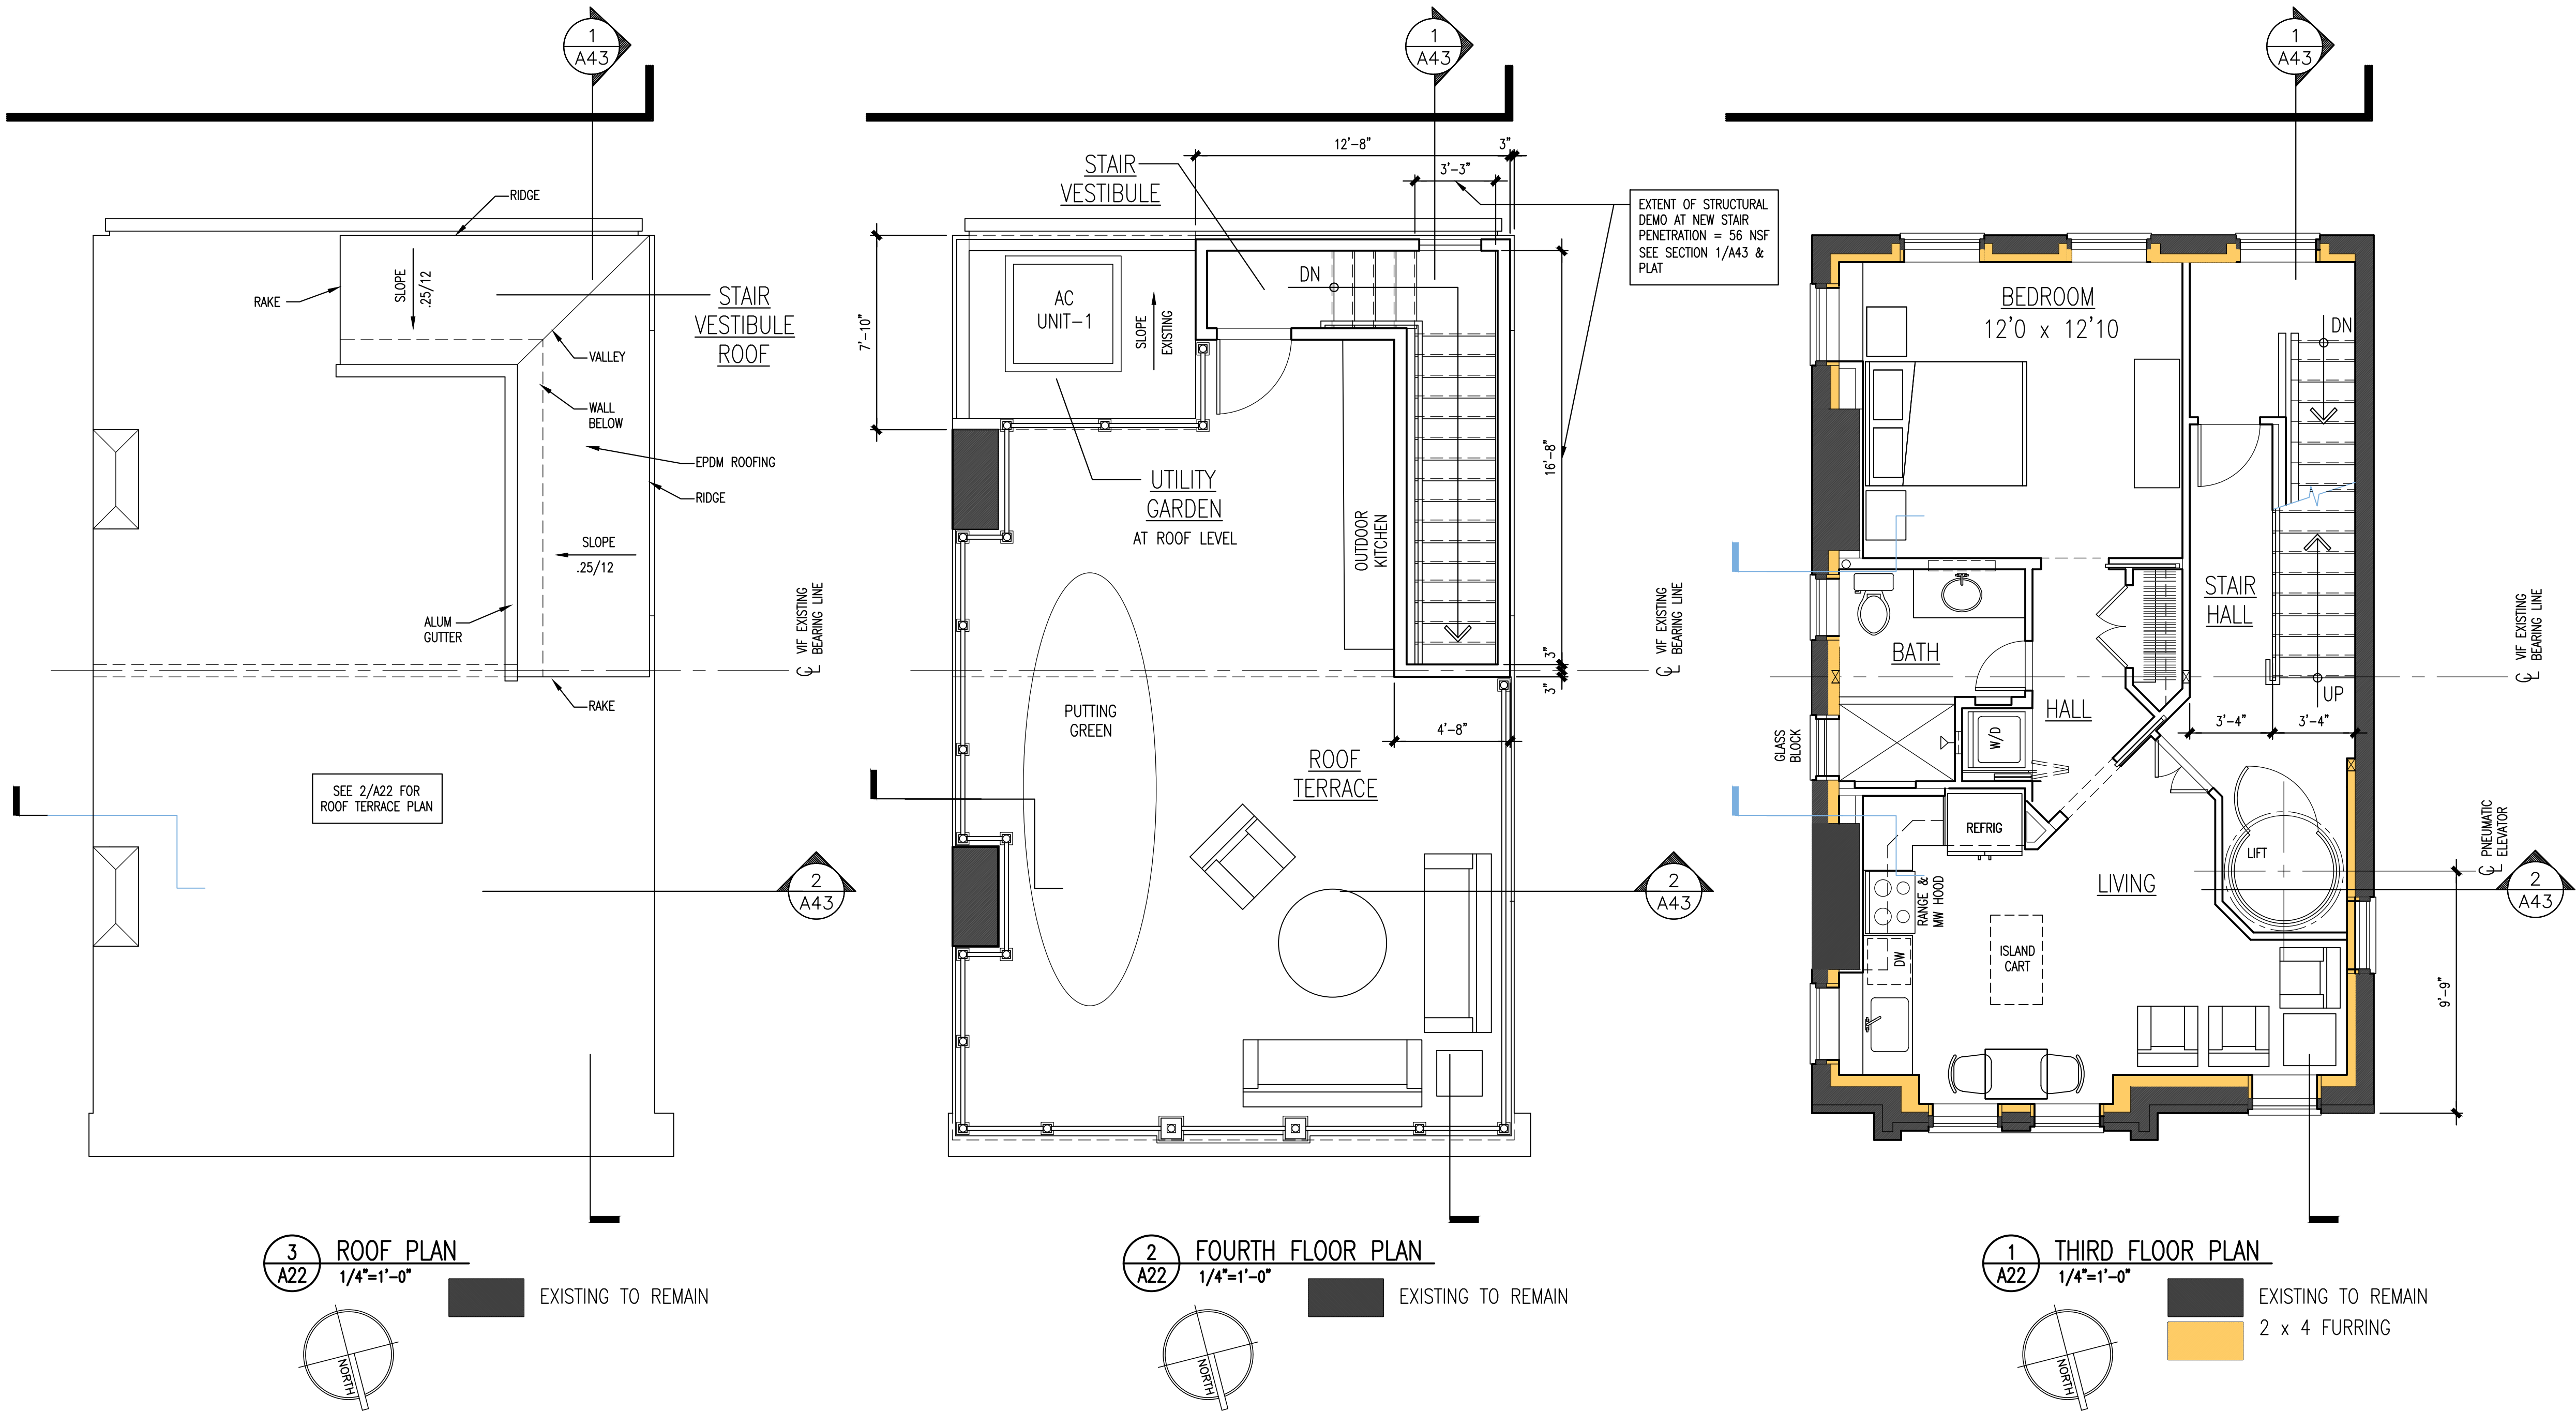

910 King Street
Alexandria, VA 22314

**SANCHEZ PALMER
ARCHITECTS, PC**
215 N Payne Street, Suite 301
Alexandria, Virginia 22314
703 549 4033

No.: Revision: Date:

SEAL ·

Not For
Construction

Sheet Title:

BAR Submission
Elevations
Revised
April 10, 2025

Graphic Scale:

REV. May 20, 2025



Drawn By: _____ Checked by: _____

Project No.: 25-120 Contract Date: .

SHEET NO.

A41

11 x 17 Sheets are 1/2 Size

  

910 King Street
Renovations
910 King Street
Alexandria, VA 22314

SANCHEZ PALMER
ARCHITECTS, PC
215 N Payne Street, Suite 301
Alexandria, Virginia 22314
703 549 4033

No.: Revision: Date:

SEAL:

Not For
Construction

Sheet Title:
BAR Submission
Elevations
April 07, 2025
REV. May 20, 2025

Graphic Scale:


Drawn By: Checked by:

Project No.: 25-120 Contract Date:


SHEET NO.

A42

11 x 17 Sheets are 1/2 Size

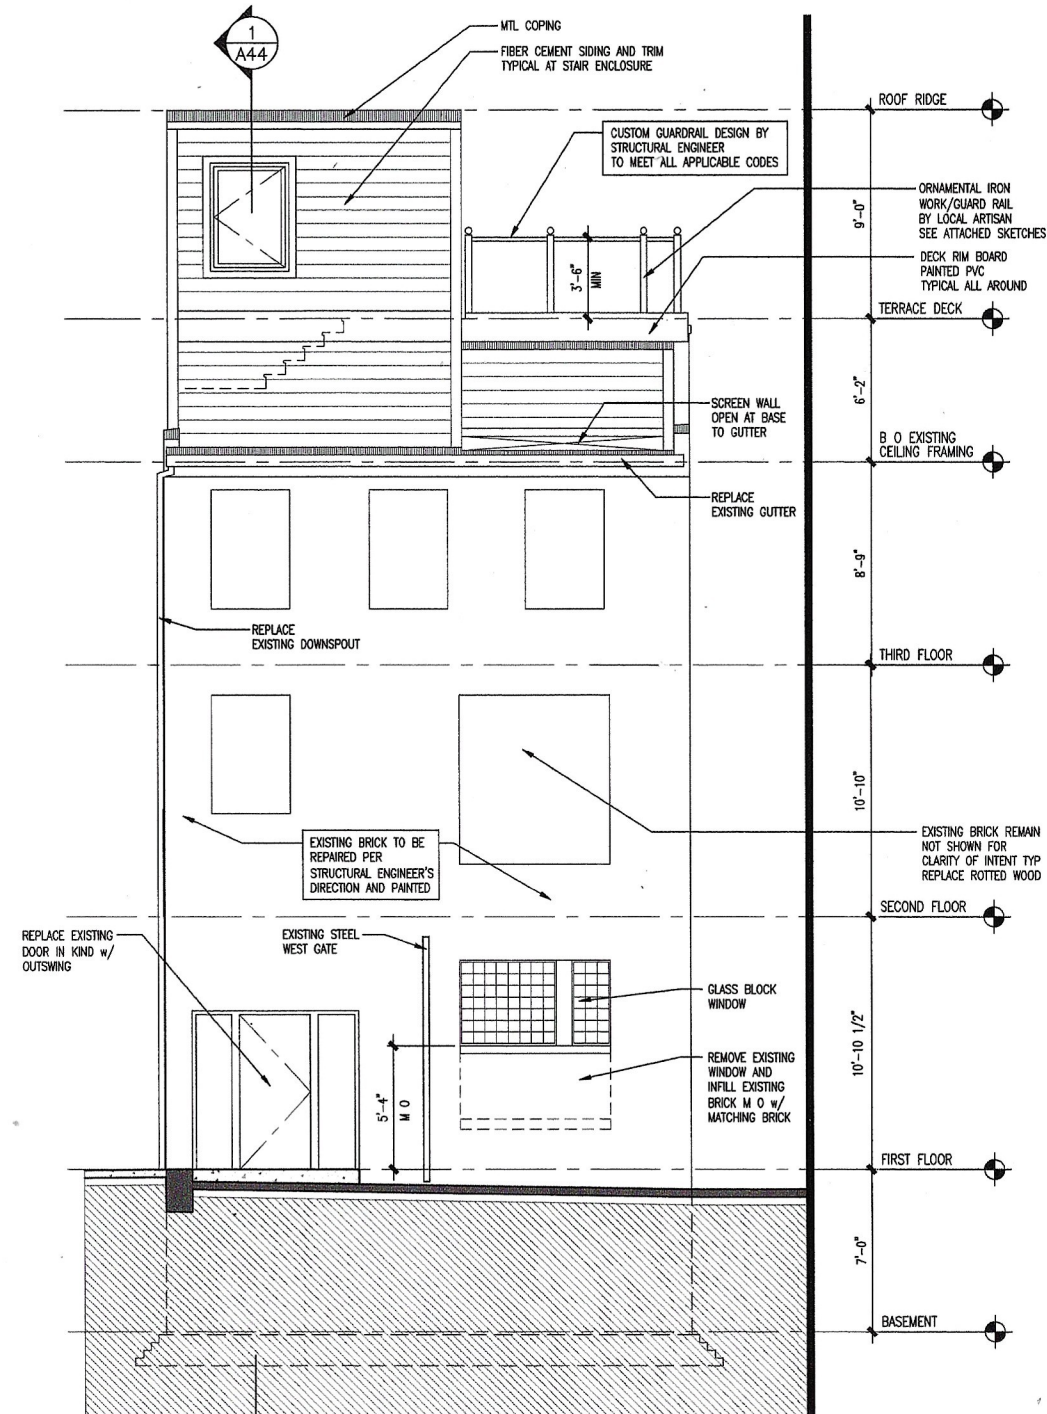

2 SOUTH ELEVATION
1/4"=1'-0"

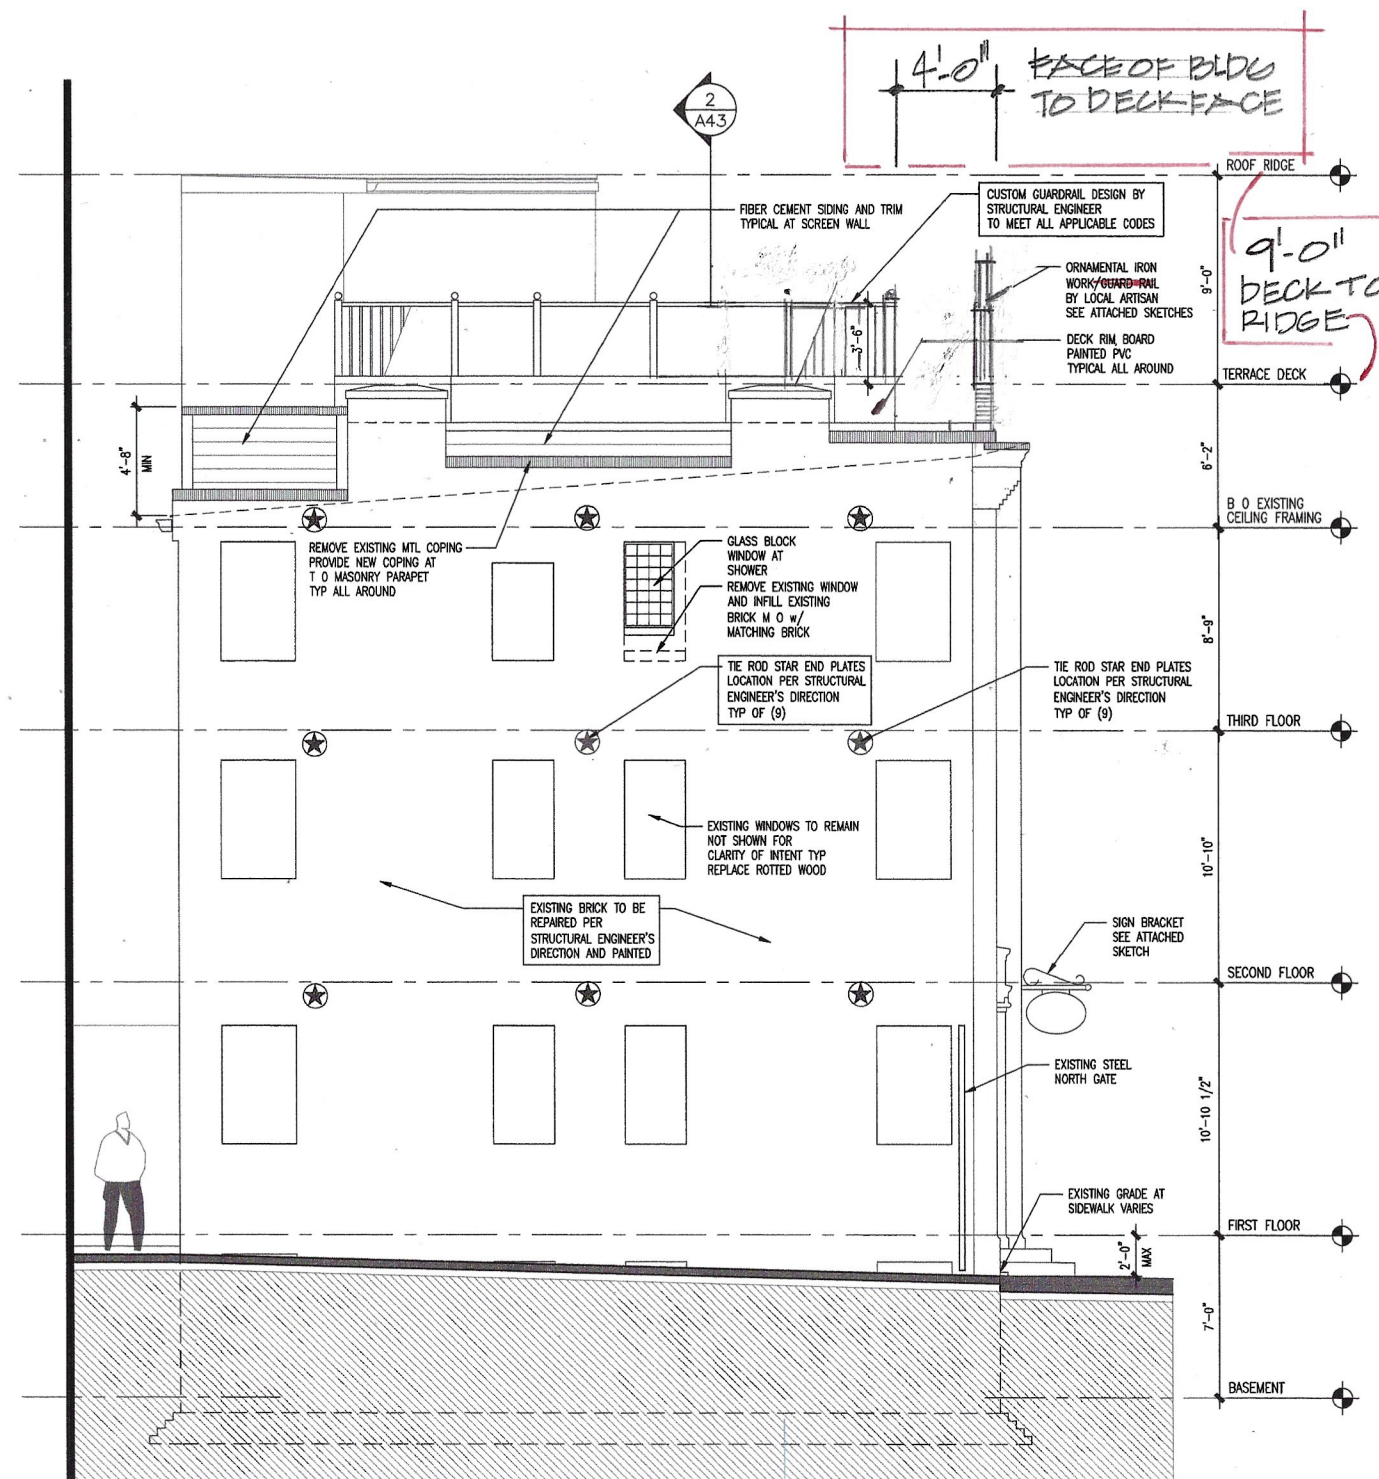


1 EAST ELEVATION
1/4"=1'-0"

910 King Street
Renovations
910 King Street
Alexandria, VA 22314

SANCHEZ PALMER
ARCHITECTS, PC
215 N Payne Street, Suite 301
Alexandria, Virginia 22314
703 549 4033

No.: Revision: Date:

Revised Permit Set April 28, 2025

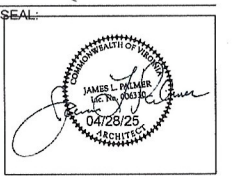

Sheet Title:

Sections

REV. May 20, 2025

Graphic Scale:


Drawn By: Checked by:

Project No.: Date:
25-120 April 28, 2025

SHEET NO.

A44

11 x 17 Sheets are 1/2 Size

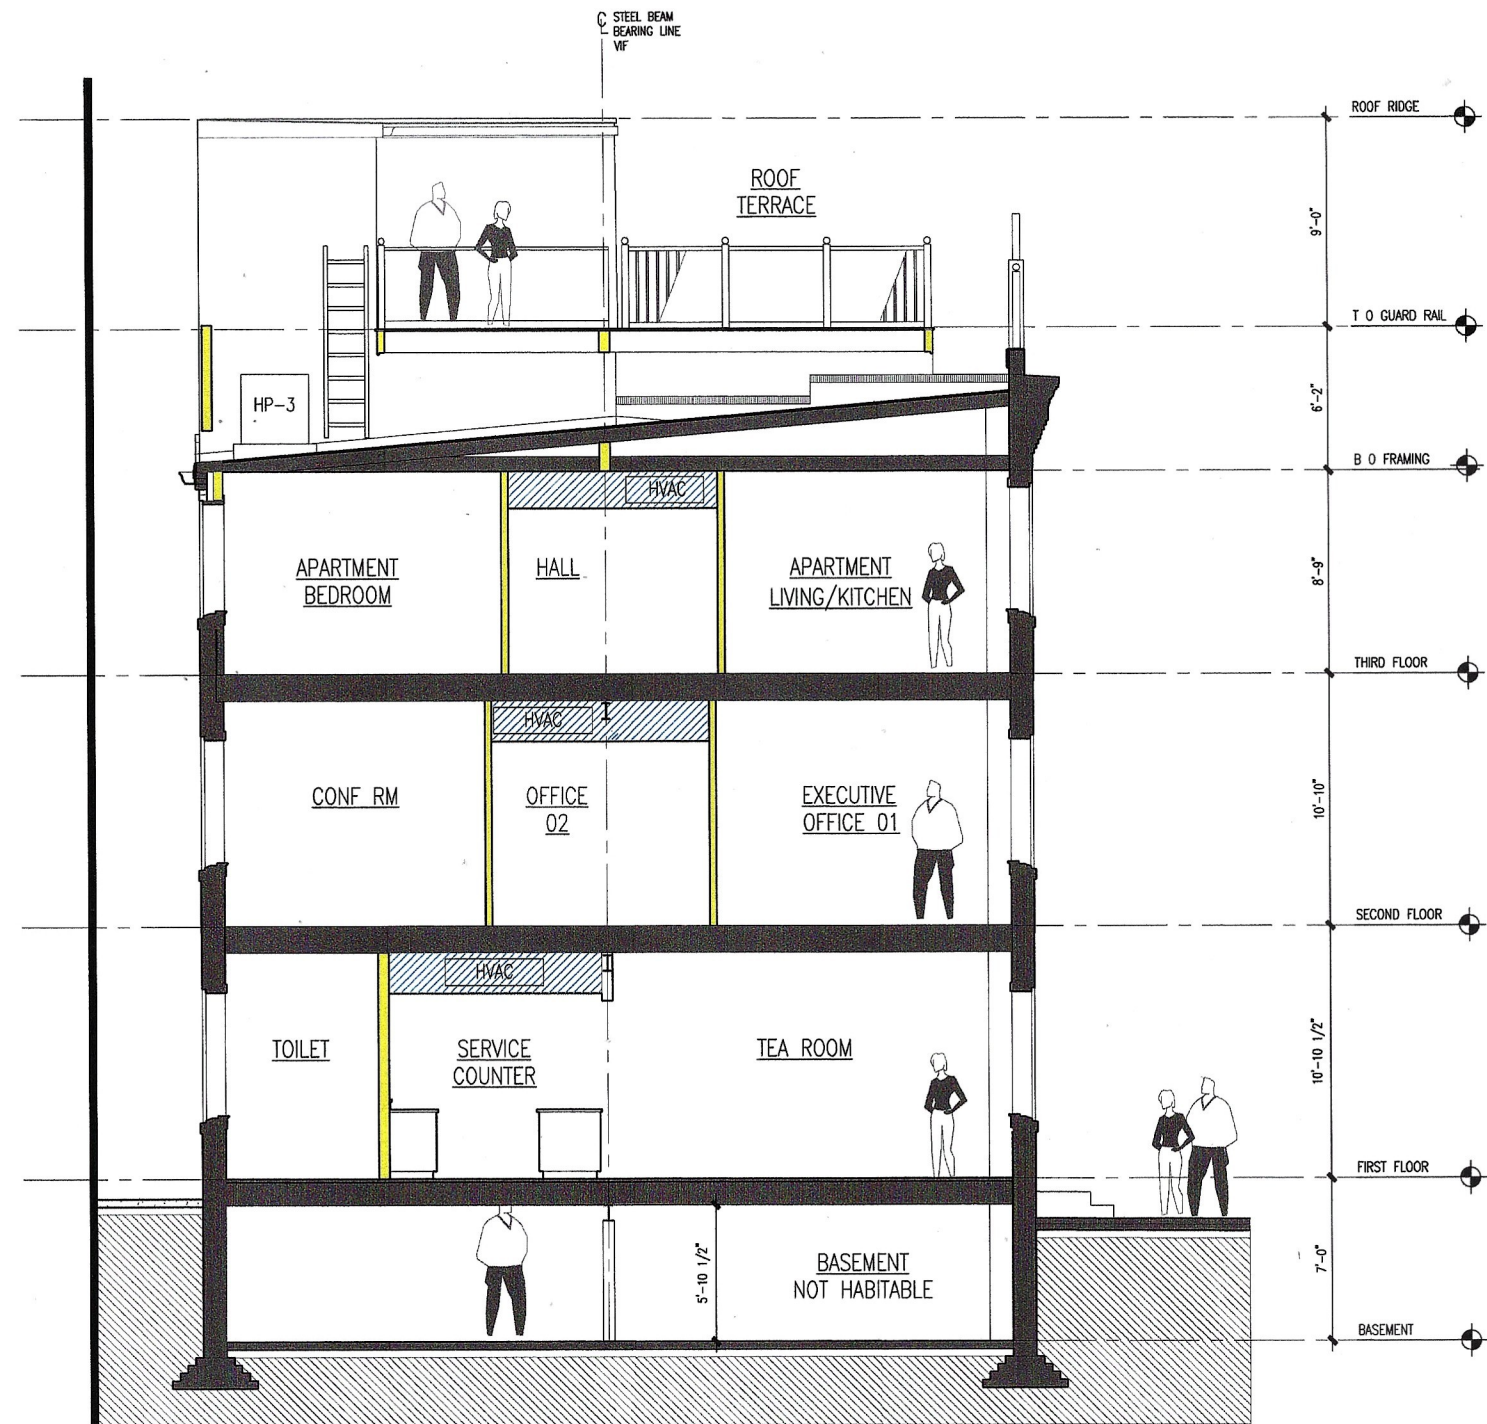

1 SECTION DIAGRAM -- NORTH/SOUTH
A44 1/4"=1'-0"

- EXISTING TO REMAIN
- NEW STRUCTURE
- MEP SPACE/ACT CEILING

910 King Street
Renovations
910 King Street
Alexandria, VA 22314

SANCHEZ PALMER
ARCHITECTS, PC
215 N Payne Street, Suite 301
Alexandria, Virginia 22314
703 549 4033

Sheet with Street Sightlines of Roof Railings will be updated 5/23/2025

No.:	Revision:	Date:

SEAL:

Not For
Construction

Sheet Title:

Graphic Scale:	
Drawn By:	Checked by:
Project No.:	Date:
25-120	April 28, 2025
SHEET NO.	



910 King Street
Renovations

910 King Street
Alexandria, VA 22314

SANCHEZ PALMER
ARCHITECTS, PC
215 N Payne Street, Suite 301
Alexandria, Virginia 22314
703 549 4033

No.: Revision: Date:

SEAL:

Not For
Construction


Sheet Title:

Graphic Scale:


Drawn By: Checked by:

Project No.: Date:
25-120 April 28, 2025

SHEET NO.

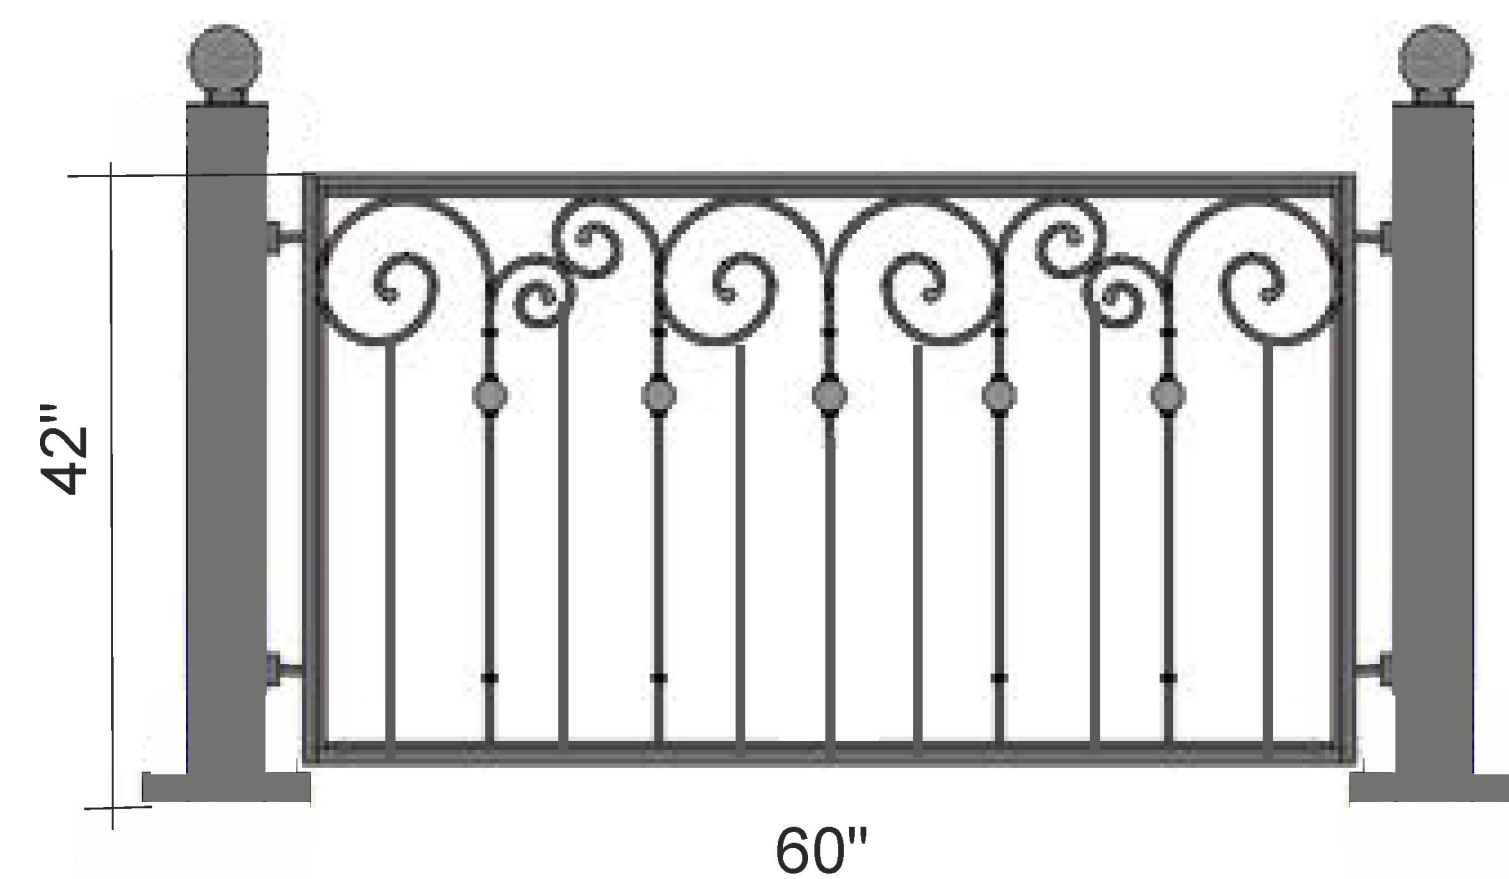

DECK RAILING

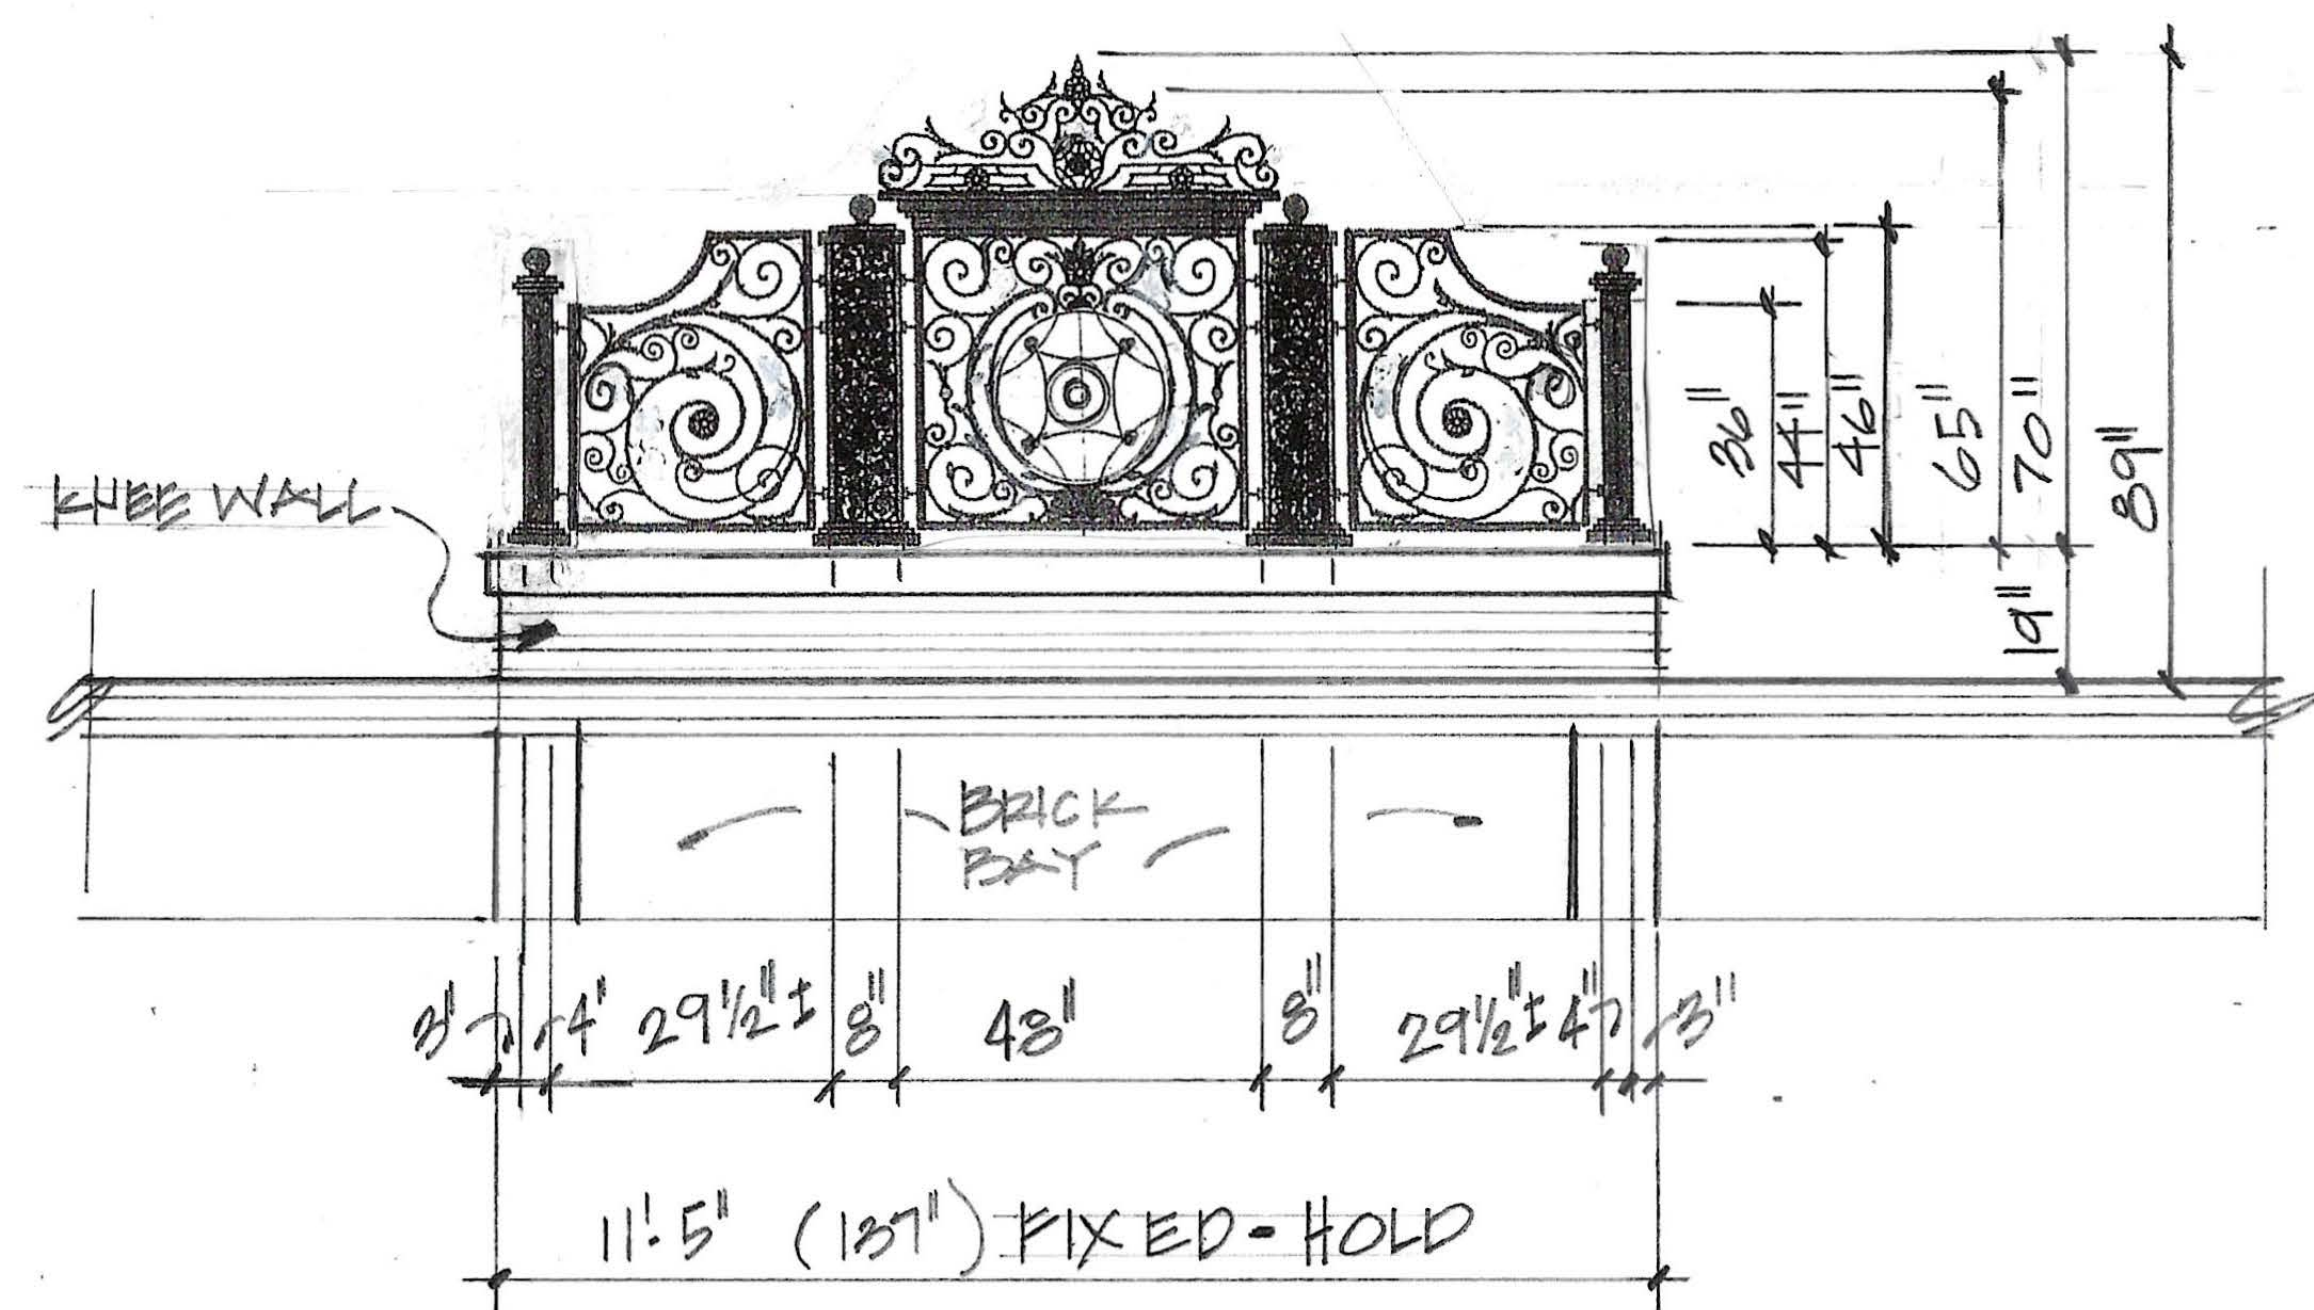

910 KING STREET ROOF RAILING
N.T.S.



910 King Street
Renovations
910 King Street
Alexandria, VA 22314

SANCHEZ PALMER
ARCHITECTS, PC
215 N Payne Street, Suite 301
Alexandria, Virginia 22314
703 549 4033

No.: Revision: Date:

SEAL:

Not For
Construction

Sheet Title:

Graphic Scale:

Drawn By: Checked by:

Project No.: Date:
25-120 April 28, 2025

SHEET NO.

11 x 17 Sheets are 1/2 Size



910 King Street
Renovations

910 King Street
Alexandria, VA 22314

SANCHEZ PALMER
ARCHITECTS, PC
215 N Payne Street, Suite 301
Alexandria, Virginia 22314
703 549 4033

No.: Revision: Date:

SEAL:

Not For
Construction

Sheet Title:

Front Door and
Stoop Railing

Graphic Scale:

Drawn By: Checked by:

Project No.: Date:
25-120 April 28, 2025

SHEET NO.

24.18 in

198.42 in

ABCDEFGH


x1
Fabricated metal letters, Times Bold font
24"H

12 in

71.91 in

ABCDEFGH

x1
Fabricated metal letters, Times Bold font
12"H


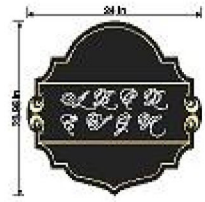


x1
Hanging blade sign, Hermaino font
HDU material
24"W x 24"H


Exact name of Building to be determined.
Exact name of Cafe to be determined.

BRACKET WEIGHT: 10.6-LBS

New Bracket for Cafe Sign

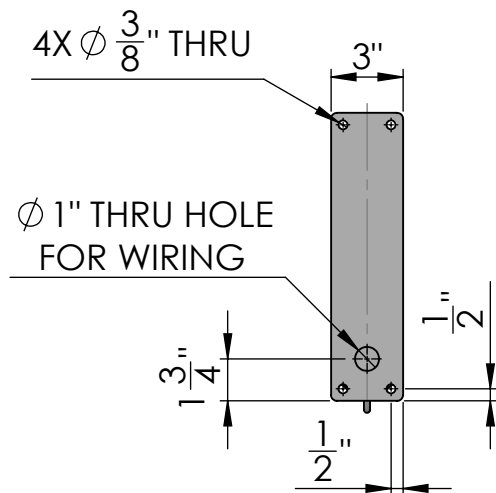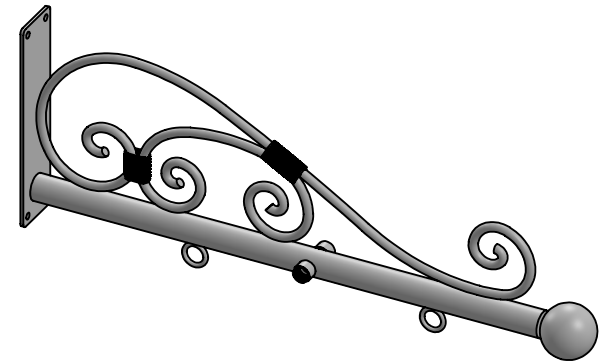

SIDE VIEW

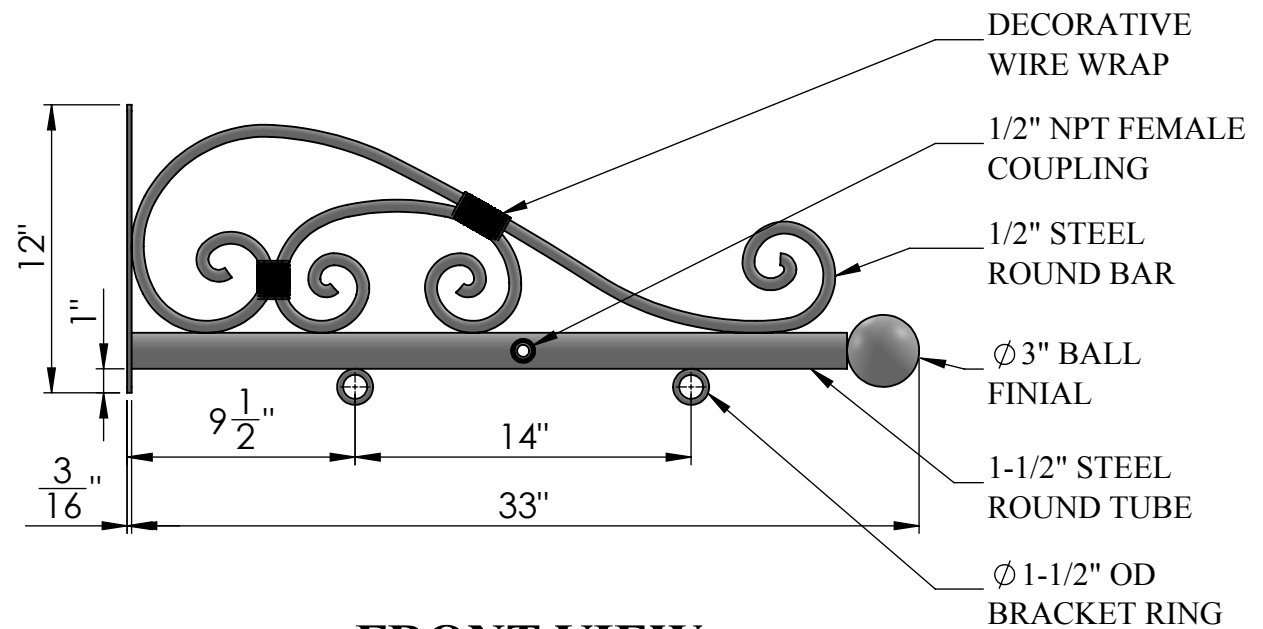

FRONT VIEW

Date: 06/2015
Scale: NTS
DB: CF
CB:
Order#:

Content: 33" Classic Lighted Sign Bracket
PN: 377B-WL-BF-33
Color/Finish: Textured Black Powder Coat
Customer Approval: _____

Design by Sign Bracket Store. All visual representations and designs are the intellectual property of Sign Bracket Store and protected under copyright law. Any duplication of this design is in direct violation of the law and will result in legal action.
© Copyright 2008-2015



T: 888-919-7446

F: 760-603-0812

Tie Rod End Caps - 8" Diameter as per
Structural Engineer.



910 King St
Sconces at Front
Door

Size:
15" H x 9.5"D x 7"W



Roll over image to zoom in



Ask Rufus

- Does it include mounting hardware?
- Is it suitable for wet locations?
- Can it be mounted vertically?
- Ask something else

European Outdoor Courtyard Exterior Wall
Light,IP54 Waterproof Glass Lantern Wall
Lamp,Retro Villa Garden Gate Aisle Courtyard
Wall Sconce,E26 Balcony Aluminum Aisle
Corridor Porch Sconce Lamp, Dark

Brand: HuiNian

Best Price on Amazon

\$79⁴⁸

Or \$13.70 /mo (6 mo). [Select from 2 plans](#)

Pay \$13.25/month for 6 months, interest-free upon approval for Prime Visa

Color: Dark



- ★The wall light lamp for outdoor-specific, water- snow-resistant and rust proof coating, do not worry about the rain on the light body, that you use more at ease outdoors.
- ★Professional quality aluminum vintage outdoor wall light,with elegant design creates a cozy and romantic atmosphere.Traditional glass lampshade,high brightness, transmittance, bright color, long , anti-corrosion, scratch.
- ★E26 Bulbs Recommended: The porch light fixture requires 1 x E26 base bulb, capacity: max 60W,(not including bulb).. Compatible with LED bulb, Incandescent, Edison, Halogen or CFL bulb.3C, CTL Certification, Easy installation, just screw a E26 bulb you desired into the exterior sconce, then you will get a warm sconce for lighting and decoration.
- ★Applicable Scene: The decorative outdoor wall light's attractive look show the exquisite beauty, ideal for outdoor, such as garden, hallway, courtyard, doorway, balcony, foreyard, corridor, etc.Whether it is used indoors or outdoors, this lamp can bring you pleasant lighting and a unique atmosphere.
- ★If you have any questions about our products or services, please feel free to contact us. We will reply to your email within 24 hours and promise to provide you with a satisfactory solution. Please check the product size and detailed information before purchasing.

[Report an issue with this product or seller](#)

\$79⁴⁸

FREE delivery April 9 - 18.
[Details](#)

Deliver to Romana - Alexandria
22307

In Stock

Quantity: 1

Add to Cart

Buy Now

Ships from
Sold by
Returns

huinian
huinian
30-day
refund/replacement

Customer service
See more

Add to List

amazon business

Fast delivery during business
hours, flexible payment options.

Create a free account

Sponsored

Flood Lights to light THE KING sign at the roof and to light the West Elevation

Tools & Home Improvement > Lighting & Ceiling Fans > Outdoor Lighting > Flood & Security Lights



Why "MESH"

Equipped with Blu Mesh chip, the best solution for multi-light operation.

	MESH	BLUETOOTH 4.0	IR	WIFI
Network	No need	No need	No need	Required
Registration	No need	No need	No need	Required
Mesh Connectivity	Yes	No	No	No
Controllable Qty	> 125	< 5	—	< 20
Control Angle	360	360	120	360
Control Distance	>20M /hop (multi-hop)	<15M	<8M	<15M
Multi-Light Sync	Good	Poor	Good	Poor
Multi-light Control	Good (thanks to Mesh)	Limited by Distance	Limited by Angle	Limited by Distance
Customizable Scenes	Yes	No	No	Yes

Network	No need	No need	No need	Required
Registration	No need	No need	No need	Required
Mesh Connectivity	Yes	No	No	No
Controllable Qty	> 125	< 5	—	< 20
Control Angle	360	360	120	360
Control Distance	>20M /hop (multi-hop)	<15M	<8M	<15M
Multi-Light Sync	Good	Poor	Good	Poor
Multi-light Control	Good (thanks to Mesh)	Limited by Distance	Limited by Angle	Limited by Distance
Customizable Scenes	Yes	No	No	Yes

Roll over image to zoom in

Ask Rufus

Can they sync to music or other audio?

Are they suitable for outdoor installation?

Do they remember previous settings after powering off?

Ask something else

LED Flood Light Outdoor 30W, 300W Equivalent 3000LM Smart RGB Landscape Lighting with APP Control, DIY Scenes - Timing - Warm White 2700K - Color Changing Uplight, IP66, US Plug MELPO(4 Pack)

Visit the MELPO Store

4.5 (1,867) | Search this page

500+ bought in past month

3 Price Changes

Prime Spring Deal

-20% \$55.99 (\$14.00 / Count)

List Price: ~~\$69.99~~ ⓘ

Or \$9.66 /mo (6 mo). Select from 2 plans

Two-Day

FREE Returns

Exclusive Prime price

30-day refund/replacement | Product support included

Brand MELPO

Color Multicolor

Material Glass, Metal

Style Modern

Light fixture form Spotlight

- About this item**
- **[Smart Bluetooth flood lights outdoor/indoor]** Led flood light with APP control: 30W, Warm White (2700K), CRI>85, 3000LM; 16 million multicolor static colors and 23 dynamic modes, include "DIY Flash" mode, and "DIY fade" mode, group control, single control, timing function, strobe, DIY scenes. Suitable for daily, mood and decorative lighting. Such as you can use it as landscape lighting, stage lights, spotlight, strobe lights, accent lighting, background lights, security lights, wash lights, floor light. No registration nor internet required.
 - **[New Tech]** Equipped with Bluetooth 5.0 chip, Mesh function enabled. Practical user interface allows free control to any number of floodlights as desired. An excellent solution to multi-light operation, which overcomes the shortcomings of remote control lights and WIFI lights. The connection is simpler and more stable. More control quantity, more control distance. When it rains or snows, you can easily control all flood lights outdoor at home.
 - **[Timing Function and Synchronization]** Built-in newly developed timing chip allows you to set your favorite color or mode to automatically turn on and off on time every day. And when we use the (strobe, smooth, flash) modes, the rhythm of the color change of the floodlight can be kept consistent.
 - **[DIY Scenes]** You can set the color or mode for each lamp individually, then match it to your favorite scenes (such as party, BBQ, garden, garage, tree lights, up lighting for wedding, Halloween outdoor lights, Christmas lights, Valentine's Day decoration and other festival decoration, etc), save it and activate it with one click at any time.
 - **[Aftersales Service]** 2-years-warranty, 90-days-money-back guarantee. High quality standard and friendly customer service. For any issues relating to the product, please do not hesitate to contact us.

See more product details

Report an issue with this product or seller



HEKEE LED Flood Light Outdoor, 50W RGB Color Changing 5000 Lumens FloodLight, DIY Strobe...

1,149

\$41.99 (\$21.00/Count)

\$55.99 (\$14.00 / Count)

Two-Day

FREE Returns

FREE delivery **Wednesday, April 2**. Order within 1 hr 33 mins

Shorter shipping distance

Deliver to Romana - Alexandria 22307

In Stock

Quantity: 1

Add to Cart

Buy Now

Ships from Amazon
Sold by MELPO
Returns 30-day refund/replacement
Support Product support included

See more

Add a Protection Plan:

☐ 3-Year Protection Plan for \$7.99

☐ 4-Year Protection Plan for \$10.99

☐ Asurion Complete Protect: One plan covers all eligible past and future purchases (Renews Monthly Until Cancelled) for \$16.99/month

Add to List

Other sellers on Amazon

New & Used (3) from \$55.99

amazon business

Fast delivery during business hours, flexible payment options.

Create a free account

Sponsored

Customers also bought

Based on products customers bought together







Total price: \$134.37

Add all 3 to Cart

These items are shipped from and sold by different sellers.

Show details

Based on your recent views Sponsored @

Brand	MELPO
Color	Multicolor
Material	Glass, Metal
Style	Modern
Light fixture form	Spotlight
Room Type	Garage
Product Dimensions	6.69"L x 4.21"W x 3.82"H
Specific Uses For Product	Outdoor/Indoor
Indoor/Outdoor Usage	Outdoor
Power Source	AC
Installation Type	Floor Mount
Special Feature	Dimmable
Control Method	App
Light Source Type	LED
Shade Material	Glass
Number of Light Sources	4
Voltage	110 Volts
Theme	Rainbow
Light Color	white
Included Components	User Manual
Lighting Method	Adjustable
Item Weight	4.8 Pounds
Number of Items	4
Wattage	30 watts
Bulb Base	E26
Controller Type	App Control
Switch Type	App Control
Unit Count	4 Count
Water Resistance Level	Waterproof
Brightness	3000 Lumen
Efficiency	100 lumens per watt
Mounting Type	Floor Mount
Fixture Type	Non Removable
Assembly Required	No
Manufacturer	MELPO
Part Number	BLFL-LFCA
Item Weight	4.83 pounds
Country of Origin	China
Item model number	BLFL-LFCA
Special Features	Dimmable
Plug Format	A- US style
Batteries Included?	No
Batteries Required?	No
Wattage	30 Watts
Bulb Features	Dimmable, up lights, color changing
Color Temperature	2700 Kelvin

ASIN	B09QKLN8CX
Customer Reviews	4.5 4.5 out of 5 stars (1,862)
Best Sellers Rank	#13,056 in Tools & Home Improvement (See Top 100 in Tools & Home Improvement) #60 in Flood Lights
Date First Available	January 17, 2022

Warranty & Support

Amazon.com Return Policy: **Amazon.com Voluntary 30-Day Return Guarantee:** You can return many items you have purchased within 30 days following delivery of the item to you. Our Voluntary 30-Day Return Guarantee does not affect your legal right of withdrawal in any way. You can find out more about the exceptions and conditions [here](#).

Product Warranty: For warranty information about this product, please [click here](#)

Feedback

Would you like to [tell us about a lower price?](#)

Product details

Product Dimensions : 6.69 x 4.21 x 3.82 inches; 4.83 Pounds
Item model number : BLFL-LFCA
Date First Available : January 17, 2022

LED Strip lights for above the window jack arches, at the door lintel and at half round window on the front elevation



Ask Rufus

Can it withstand heavy rain and snow? Is it compatible with smart home assistants?

How durable is the adhesive backing? Ask something else

100Ft Outdoor LED Strip Lights Waterproof,Music Sync RGB IP65 Outside Led Light Strips Waterproof with App and Remote,Exterior Led Rope Lights Waterproof for Deck,Balcony,Roof,Garden,Pool

Brand: Aulimhti

4.2 (1,272) | Search this page

500+ bought in past month

4 Price Changes

Prime Spring Deal

-39% \$30⁵⁹

List Price: \$49.99

Two-Day

FREE Returns

Exclusive Prime price

30-day refund/replacement

Color RGB (Red, Green, Blue)

Brand Aulimhti

Indoor/Outdoor Outdoor

Usage

Special Feature Waterproof, Color Changing

Light Source LED

Type

See more

About this item

- Multiple Colors and Music Sync: The LED strip has multiple RGB colors and can be adjusted for brightness. There are 29 dynamic modes that can be synchronized with your music and change with the rhythm to bring you rave enjoyment.
- Easy Installation: Using fixing clips with screws, it can be firmly fixed on the surface of the house. The installation is very easy and can be used in outdoor scenes such as courtyards, roofs, and pool surfaces.
- Intelligent APP Timing: Download the 'Lotus Lantern' application to preset the RGB LED to turn on and off at specific times and set the color at the same time. The LED strip also has an upgraded 44-key IR remote control and a three-button switch for several control options.
- Quality Guarantee and Quick Customer Service: If you encounter any problems during the installation process, please contact us and we will solve the problem within 24 hours. If the product has quality problems, within 30 days we can give full refund.
- Large LED Strip with DIY Design: With 100 feet of length, the LED strip can cover most areas of your home. The cuttable DIY design allows you to adjust the length of each section to decorate your living room, kitchen, bar, bedroom, garage and other places.

See more product details

Frequently returned item

Check the product details and customer reviews to learn more about this item.

Report an issue with this product or seller

Competitively priced item

Amazon Basics Smart LED Light Strip, 16.4 feet, RGB + Tunable White, Works with Alexa Only, 2.4 GHz Wi-Fi, No Hub Required (144)

\$21.39

vimeepro 300 ft Outdoor LED Strip Lights Waterproof,IP68 Waterproof LED Light Strips with Remote App...

\$84⁹⁹

Sponsored

\$30⁵⁹

Two-Day

FREE Returns

FREE delivery **Wednesday, April 2**. Order within 2 hrs 57 mins

Shorter shipping distance

Deliver to Romania - Alexandria 22507

In Stock

Quantity: 1

Add to Cart

Buy Now

Ships from Amazon

Sold by FBZ-US

Returns 30-day refund/replacement

Gift options Available at checkout

See more

Add a Protection Plan:

- 3-Year Protection Plan for \$5.99
- 4-Year Protection Plan for \$7.99
- Asurion Complete Protect: One plan covers all eligible past and future purchases (Renews Monthly Until Cancelled) for \$16.99/month

Add to List

amazon business

Fast delivery during business hours, flexible payment options.

Create a free account

Sponsored

Frequently bought together



This item: Aulimhti 100FT Outdoor LED Strip Lights Waterproof,Music Sync RGB IP65...
\$30⁵⁹



GRIVER 100 Pack Strip Light Mounting Brackets,Fixing Clips,One-Side Fixing,100 Scre...
\$6⁹⁶ (\$0.07/Count)



JACKYLED 20Packs L Shape 4-Pin LED Connectors with 22Pcs Clips 10mm for Strip Lights - 10mm...
\$6³⁹

Total price: \$43.94

Add all 3 to Cart

These items are shipped from and sold by different sellers.
Show details

4 stars and above Sponsored



300ft Waterproof LED Strip Lights with Bluetooth App, RGB Exterior Rope Lights with...

803

-29% ~~\$99.99~~

List: ~~\$139.99~~



FBZ 60ft Outdoor Waterproof, Music Sync RGB IP65 Led Lights with...

1,952

Prime Spring Deal

-43% ~~\$22.99~~

List Price: ~~\$39.99~~



AILBTION 100ft Outdoor LED Strip Lights, Waterproof, IP68 Outside Led Light Strips with...

2,776

-10% ~~\$35.99~~

Typical: ~~\$39.99~~



Govee Outdoor LED Strip Lights, 98.4ft Smart Outdoor Lights Work with Alexa and Google Assistant

1,473

Big Spring Deal

-38% ~~\$99.99~~

Typical: ~~\$159.99~~

List: ~~\$259.99~~



200ft Permanent Outdoor Lights Pro - with App & Remote, RGB-IC Smart Eternity Lights

176

-11% ~~\$49.99~~

Typical: ~~\$55.99~~

(\$0.25 / Foot)



Govee 100ft RGBIC LED Strip Lights, Smart LED Lights Work with Alexa and Google Assistant

5,006

\$72.99 (\$0.73 / Foot)

Save \$30.00 with coupon



DAYBETTER Outdoor Led Strip Lights Waterproof, Smart LED Lights Work with Alexa and Google Assistant

42,598

\$35.99 (\$1.10 / Foot)

Save \$10.00 with coupon

Customers frequently viewed

Sponsored

Popular products in the last 7 days



200ft Outdoor LED Strip Lights Waterproof, IP68 Waterproof LED Light Strips with Remote Control

36

Prime Spring Deal

-41% ~~\$59.49~~

Typical price: ~~\$99.99~~

Save \$10.00 with coupon



400ft Outdoor Waterproof Led Strip Light, IP68 Waterproof Led RGB Light with Remote Control

29

Prime Spring Deal

-41% ~~\$118.99~~

List Price: ~~\$199.99~~

Save \$20.00 with coupon



100FT Smart LED Strip Lights (2 Rolls of 50ft), RGB Strip Lights Sync to Music with Remote Control

6,169

Big Spring Deal

-15% ~~\$6.79~~

Typical: ~~\$7.99~~

(\$32.09 / Ounce)



VOLIVO Led Strip Lights 200ft, App Controlled Bluetooth Led Light Strip Sync with Music with Remote Control

4,892

Amazon's Choice

Prime Spring Deal

-15% ~~\$16.99~~

Typical price: ~~\$19.99~~

(\$3.40 / Foot)



300ft Waterproof LED Strip Lights with Bluetooth App, RGB Exterior Rope Lights with Remote Control

803

-29% ~~\$99.99~~

List: ~~\$139.99~~



100ft(2*50ft) Outdoor Led Strip Lights Waterproof, IP68 Outside Led Light Strips with Remote Control

281

\$29.99

Save 10% with coupon



AILBTION 100ft Outdoor LED Strip Lights Waterproof, IP68 Outside Led Light Strips with Remote Control

2,776

-10% ~~\$35.99~~

Typical: ~~\$39.99~~

Product information

Technical Details

Color	RGB (Red, Green, Blue)
Brand	Aullimhtl
Indoor/Outdoor Usage	Outdoor
Special Feature	Waterproof, Color Changing
Light Source Type	LED
Power Source	Corded Electric
Light Color	RGB
Theme	Music
Occasion	Birthday
Style	Modern
Material	Plastic
Controller Type	Remote Control
Connectivity Protocol	Infrared
Connectivity Technology	Infrared
Number of Light Sources	100
Voltage	1.2E+2 Volts (AC)
Included Components	LED strip, remote control, fixing clips with screws, three-button switch
Number of Items	1
Control Method	Remote
Water Resistance Level	Waterproof
Wireless Communication Technology	Infrared
UPC	792105806747
Form Factor	flexible strip
Item Weight	1.94 pounds
Package Dimensions	11.46 x 10.2 x 1.34 inches
Item model number	100 FT
Special Features	Waterproof, Color Changing
Batteries Included?	No
Batteries Required?	No

Additional Information

ASIN	B0B7J1WKZV
Customer Reviews	4.2 (1,272) 4.2 out of 5 stars
Best Sellers Rank	#13,216 in Tools & Home Improvement (See Top 100 in Tools & Home Improvement) #134 in LED Strip Lights
Date First Available	March 15, 2021

Warranty & Support

Amazon.com Return Policy: **Amazon.com Voluntary 30-Day Return Guarantee:** You can return many items you have purchased within 30 days following delivery of the item to you. Our Voluntary 30-Day Return Guarantee does not affect your legal right of withdrawal in any way. You can find out more about the exceptions and conditions [here](#).

Product Warranty: For warranty information about this product, please [click here](#)

Feedback

Would you like to [tell us about a lower price?](#)

Product details

Package Dimensions : 11.46 x 10.2 x 1.34 inches; 1.94 Pounds

Item model number : 100 FT

Date First Available : March 15, 2021

ASIN : B0B7J1WKZV

Customer Reviews: 4.2 (1,272)

What's in the box

- LED strip, remote control, fixing clips with screws, three-button switch

Product Videos

REV. May 20, 2025

Sponsored

[Tools & Home Improvement](#) › [Lighting & Ceiling Fans](#) › [Outdoor Lighting](#) › [Landscape Lighting](#) › [In-Ground Lights](#)

[Click to see full view](#)

Can they sync to music or other audio?

Are they compatible with smart home devices?

Do they remember previous color settings after a power outage?

Ask something else

Number of Items: 6

6	12
\$78.92 (\$13.15 / count) FREE Delivery Tuesday	\$135.24 FREE Delivery Tomorrow

Brand	Unirence
Color	Black
Material	Aluminum
Style	low Voltage Landscape lighting
Light fixture form	Spotlight

About this item

- RGBW LED pathway lights with built-in individual warm white LED chips, 3 levels of brightness dimmable. Outdoor LED landscape lights are the ideal decorative light

\$78⁹² (\$13.15 / count)

FREE delivery **Tuesday, May 20**
to [22307](#). Order within **9 hrs 58**
mins

Only 15 left in stock - order soon.

Quantity: 1

Add to Cart

Buy Now

Ships from Amazon

Sold by **Unirence**

Returns 30-day
refund/replacement

Support	Product support included
---------	--------------------------

▼ See more

Add a Protection Plan:

- ☐ 3-Year Protection Plan for \$9.99
- ☐ 4-Year Protection Plan for \$13.99
- ☐ Complete Protect: One plan covers all eligible past and future purchases (Renews Monthly Until Cancelled) for \$16.99/month

Add to List

Sponsored

for Halloween, Christmas, Wedding, Parties, Festivals etc.


- 10W led landscape spotlights. You could change every light to different&same colors, the light has 16 fixed colors with individual warm white and 4 Color Changing Modes. When turn on the light again, it will keep the same color& mode as last time.
- The color and brightness are adjustable and max control distance are 15m/49ft, the signal can across the wall. You can change color and brightness to create different ambiance for your need, also can build an array of color outside your home with these color low voltage landscape lights. These lights will keep your space looking bright and colorful all year round.
- Water tight seals, pressure rubber gasket, thick aluminum body and glass lens cover, IP67 waterproof design, the landscape spotlights can withstand rainy and snowy weather if used for outdoor lighting.
- With 50,000hrs long lifespan, we ensure you a 3-year warranty for all outdoor led landscape lights and 12 month replacement guarantee. The landscape lights are working on low voltage AC12/DC 12V- 24V. (Transformer and extra wire is not included in this set)

› [See more product details](#)
[Report an issue with this product or seller](#)

Similar Light Fixtures delivered by tomorrow



AOAXL RGBW Low Voltage Landscape Lights, 16 Color Changing Outdoor In-Ground Lights IP67 Waterproof 12V-24V Landscape Spotlightst for Garden Yard Pathway Christmas(8 Pack)
(101)
\$89.99 (\$11.25/count)

 

Sponsored

Buy it with



+



+



Total price: \$135.10

Add all 3 to Cart

Some of these items ship sooner than the others.