


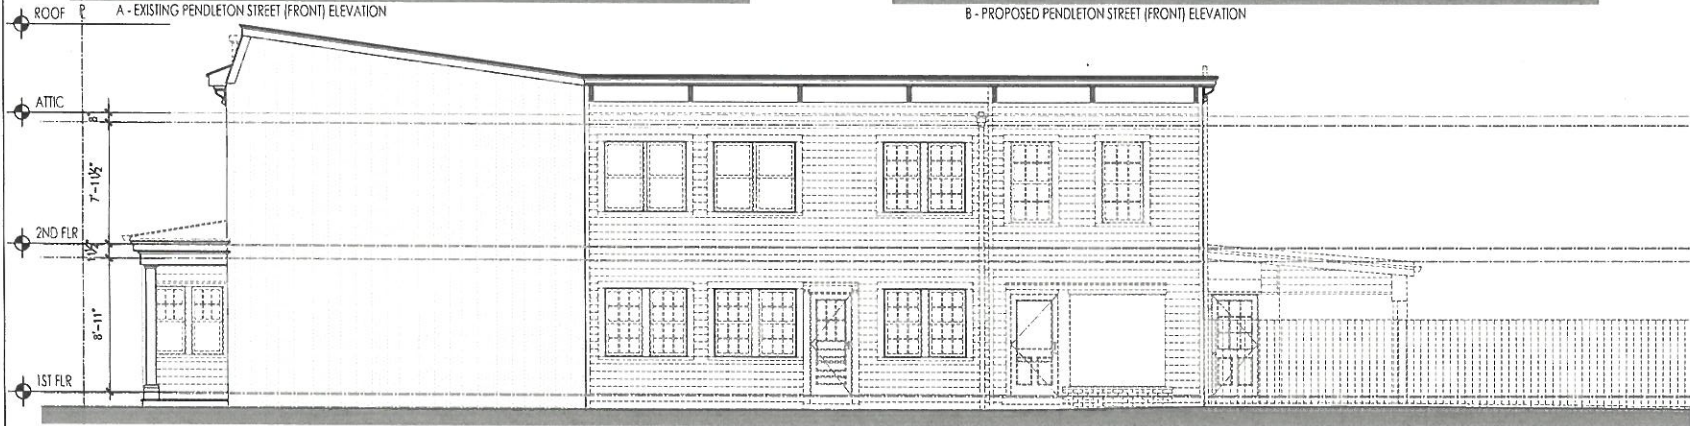

A - EXISTING PENDLETON STREET (FRONT) ELEVATION



B - PROPOSED PENDLETON STREET (FRONT) ELEVATION



C - EXISTING NORTH HENRY STREET (SIDE) ELEVATION



D - PROPOSED NORTH HENRY STREET (SIDE) ELEVATION

ARCHITECT
 325 north patrick street
 alexandria, va 22314
 703.589.4550
 info@conkeyarchitects.com


Conkey | architects

CLIENT:
**Affordable Housing
 Rehabilitation
 1022 Pendleton Street
 Alexandria, VA 22314**

STRUCTURAL ENGINEER
**Goughnour Engineering
 P.O. Box 1817
 Herndon, VA 20172
 703-904-4115**

COPYRIGHT ©
 THESE DRAWINGS AND SPECIFICATIONS
 AND THE IDEAS AND ARRANGEMENTS
 REPRESENTED THEREBY ARE AND SHALL
 REMAIN THE PROPERTY OF THE
 ARCHITECT.

Conkey | architects
 NO PART THEREOF SHALL BE COPIED,
 DISCLOSED TO OTHERS, OR USED IN
 CONNECTION WITH ANY WORK OR
 PROJECT, OR BY ANY OTHER PERSON
 FOR ANY PURPOSE OTHER THAN FOR
 THE SPECIFIC PROJECT FOR WHICH
 THEY HAVE BEEN PREPARED AND
 DEVELOPED WITHOUT THE WRITTEN
 CONSENT OF THE ARCHITECT. VISUAL
 CONTACT WITH THESE DRAWINGS OR
 SPECIFICATIONS SHALL CONSTITUTE
 CONCLUSIVE EVIDENCE OF ACCEPTANCE
 OF THESE RESTRICTIONS.

 


22 NOVEMBER 2022

PROJECT NAME:
**1022 Pendleton Street
 Alexandria, VA 22314**

DRAWING TITLE:
 EXISTING & PROPOSED STREET FACING
 EXTERIOR ELEVATIONS

NOT FOR CONSTRUCTION
ASK 3.1
 SHPO SUBMITAL

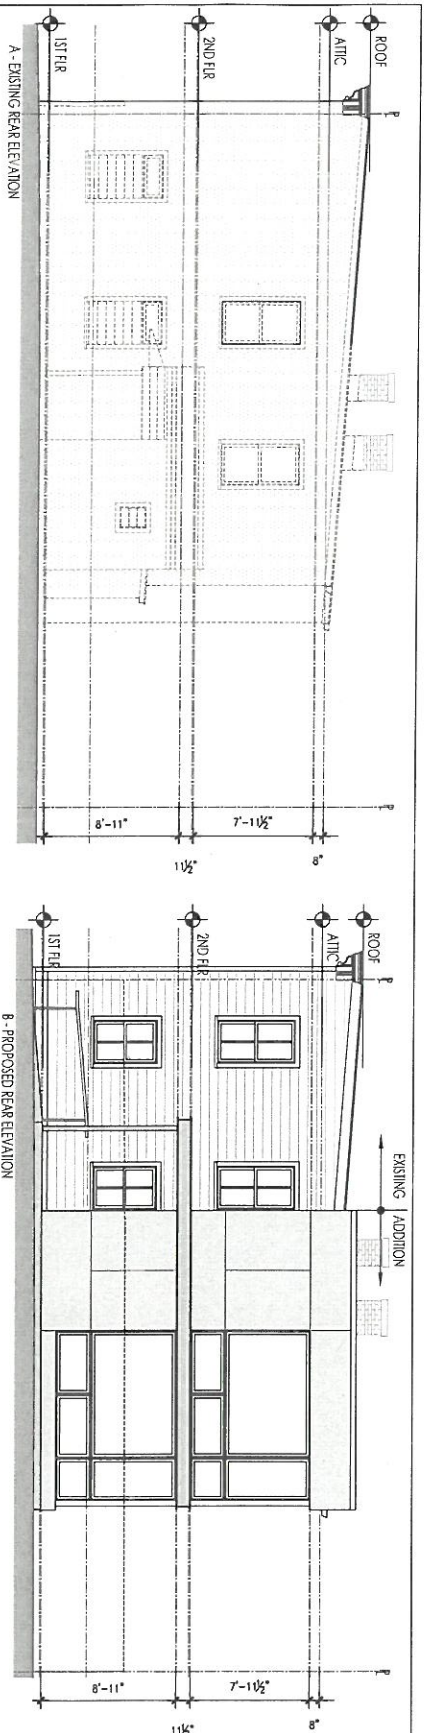

ARCHITECT: 335 north parkside street
alexandria, va 22304
info@conkeyarchitects.com

Conkey | architect


CLIENT:
Affordable Housing
Rehabilitation
1022 Pendleton Street
Alexandria, VA 22314

STRUCTURAL ENGINEER:
Goughnour Engineering
P. O. Box 1817
Hemdon, VA 20172
703-904-4115

THESE DRAWINGS AND SPECIFICATIONS, AND THE IDEAS AND ARRANGEMENTS THEREIN, ARE THE PROPERTY OF THE ARCHITECT.

NO PART THEREOF SHALL BE COPIED, REPRODUCED, OR TRANSMITTED IN ANY FORM OR BY ANY MEANS, ELECTRONIC OR MECHANICAL, INCLUDING PHOTOCOPYING, RECORDING, OR BY ANY INFORMATION STORAGE AND RETRIEVAL SYSTEM, WITHOUT THE WRITTEN CONSENT OF THE ARCHITECT. SUCH CONSENT SHALL BE OBTAINED BY THE ARCHITECT. SUCH CONSENT SHALL CONSTITUTE CONCLUSIVE EVIDENCE OF ACCEPTANCE OF THESE RESTRICTIONS.

Conkey | architects

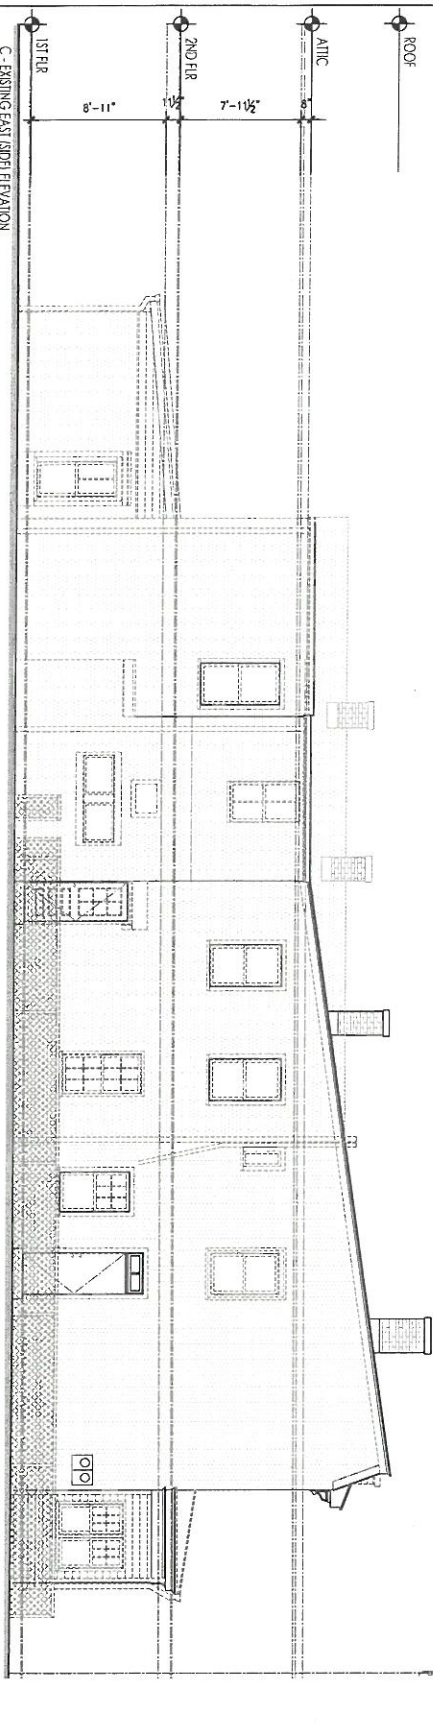

ARCHITECT: 335 north parkside street
alexandria, va 22304
info@conkeyarchitects.com

Conkey | architect


CLIENT:
Affordable Housing
Rehabilitation
1022 Pendleton Street
Alexandria, VA 22314

STRUCTURAL ENGINEER:
Goughnour Engineering
P. O. Box 1817
Hemdon, VA 20172
703-904-4115

THESE DRAWINGS AND SPECIFICATIONS, AND THE IDEAS AND ARRANGEMENTS THEREIN, ARE THE PROPERTY OF THE ARCHITECT.

NO PART THEREOF SHALL BE COPIED, REPRODUCED, OR TRANSMITTED IN ANY FORM OR BY ANY MEANS, ELECTRONIC OR MECHANICAL, INCLUDING PHOTOCOPYING, RECORDING, OR BY ANY INFORMATION STORAGE AND RETRIEVAL SYSTEM, WITHOUT THE WRITTEN CONSENT OF THE ARCHITECT. SUCH CONSENT SHALL BE OBTAINED BY THE ARCHITECT. SUCH CONSENT SHALL CONSTITUTE CONCLUSIVE EVIDENCE OF ACCEPTANCE OF THESE RESTRICTIONS.

Conkey | architects

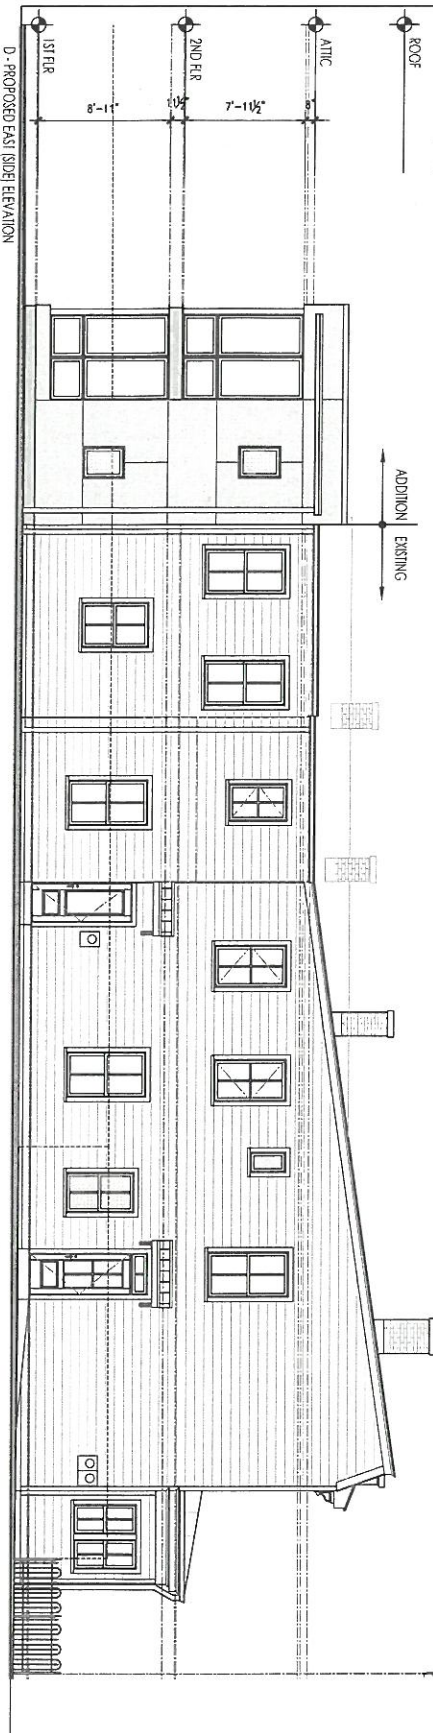

ARCHITECT: 335 north parkside street
alexandria, va 22304
info@conkeyarchitects.com

Conkey | architect

CLIENT:
Affordable Housing
Rehabilitation
1022 Pendleton Street
Alexandria, VA 22314

STRUCTURAL ENGINEER:
Goughnour Engineering
P. O. Box 1817
Hemdon, VA 20172
703-904-4115

THESE DRAWINGS AND SPECIFICATIONS, AND THE IDEAS AND ARRANGEMENTS THEREIN, ARE THE PROPERTY OF THE ARCHITECT.

NO PART THEREOF SHALL BE COPIED, REPRODUCED, OR TRANSMITTED IN ANY FORM OR BY ANY MEANS, ELECTRONIC OR MECHANICAL, INCLUDING PHOTOCOPYING, RECORDING, OR BY ANY INFORMATION STORAGE AND RETRIEVAL SYSTEM, WITHOUT THE WRITTEN CONSENT OF THE ARCHITECT. SUCH CONSENT SHALL BE OBTAINED BY THE ARCHITECT. SUCH CONSENT SHALL CONSTITUTE CONCLUSIVE EVIDENCE OF ACCEPTANCE OF THESE RESTRICTIONS.

Conkey | architects

PROJECT NAME:
1022 Pendleton Street
Alexandria, VA 22314

22 NOVEMBER 2022

SCALE: 1/8" = 1'-0"


DRAWING TITLE:
EXISTING & PROPOSED REAR & SIDE
EXTERIOR ELEVATIONS

NOT FOR CONSTRUCTION

ASK 3.2

S/PRO SUBMITTAL

NORTH HENRY STREET

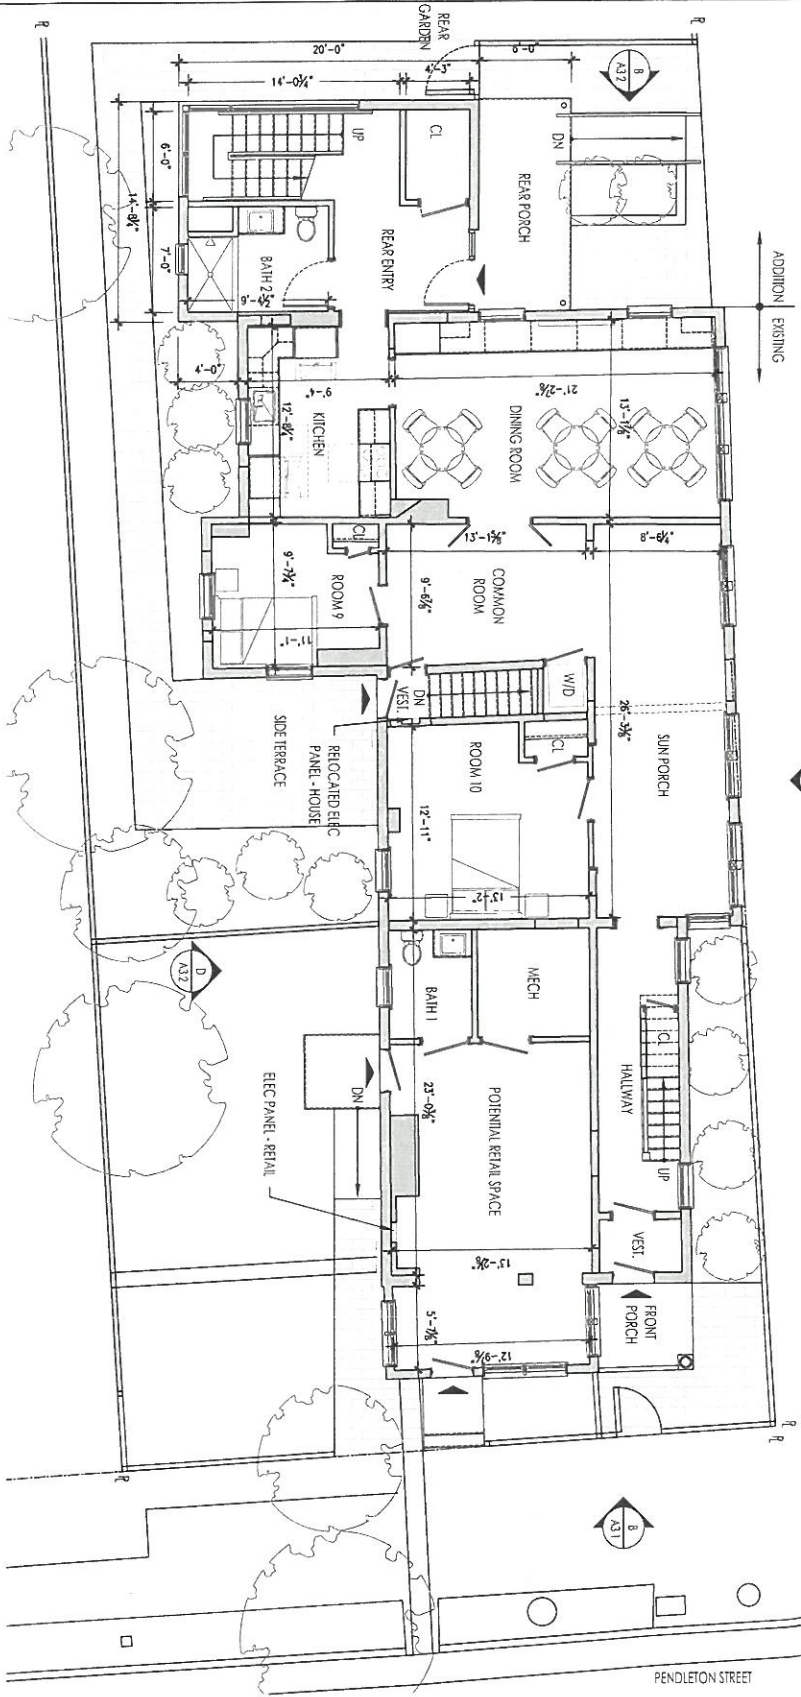

ARCHITECT

335 north gonck street
Alexandria, VA 22314
703.589.4550
info@conkeyarchitect.com


Conkey | architects

CLIENT
Affordable Housing
Rehabilitation
1022 Pendleton Street
Alexandria, VA 22314

STRUCTURAL ENGINEER
Goughour Engineering
P. O. Box 1817
Herndon, VA 20172
703-904-4115

Copyright ©
THESE DRAWINGS AND SPECIFICATIONS,
AND THE IDEAS AND ARRANGEMENTS
REPRESENTED THEREBY ARE AND SHALL
REMAIN THE PROPERTY OF
CONKEY ARCHITECTS.

Conkey | architects
NO PART THEREOF SHALL BE COPIED,
DISCLOSED TO OTHERS, OR USED IN
CONNECTION WITH ANY WORK,
PROJECT, OR BUSINESS ENTERPRISE
FOR ANY PURPOSE OTHER THAN FOR
THE SPECIFIC PROJECT FOR WHICH
THEY HAVE BEEN PREPARED AND
WITHOUT THE WRITTEN PERMISSION
AND CONSENT OF THE ARCHITECT. VISUAL
RENDERINGS SHALL CONSTITUTE
SUGGESTIONS AND NOT A GUARANTEE
OF THESE RESTRICTIONS.

 


PROJECT NAME:
22 NOVEMBER, 2022
1022 Pendleton Street
Alexandria, VA 22314

DRAWING TITLE:
PROPOSED 1ST FLOOR PLAN

NOT FOR CONSTRUCTION

ASK 2.1A
SHPD SUBMITTAL

NORTH HENRY STREET

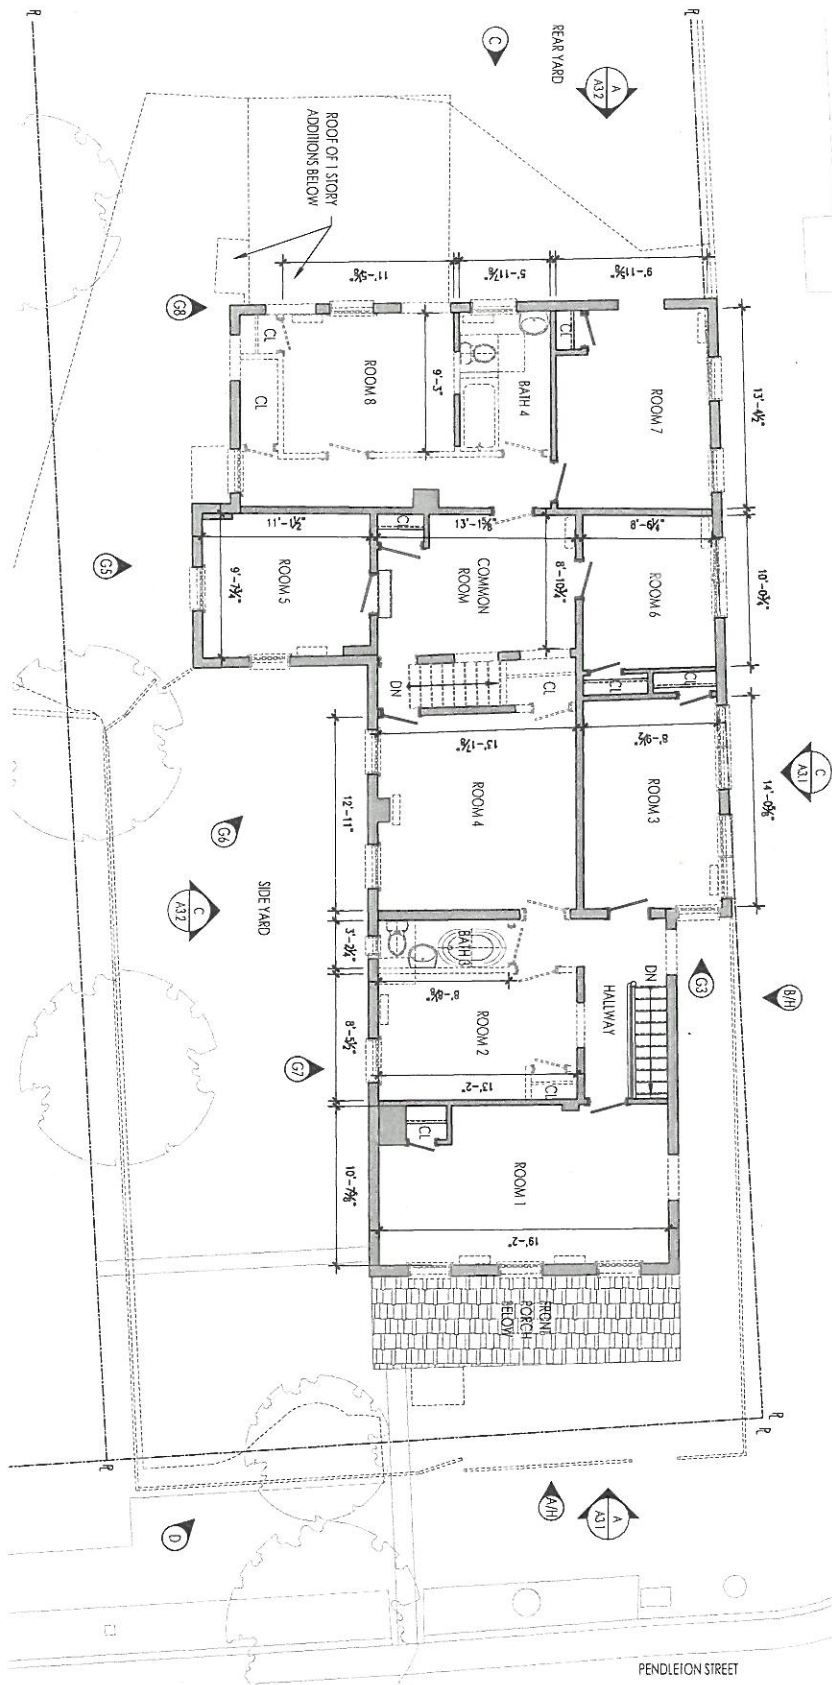

PENDLETON STREET

ARCHITECT

335 north peddock lane
herndon, va 22034
703 589 4580
info@conkeyarchitect.com

Conkey | architects

CLIENT

Affordable Housing
Rehabilitation
1022 Pendleton Street
Alexandria, VA 22314


STRUCTURAL ENGINEER

Goughmour Engineering
P.O. Box 1817
Herndon, VA 20172
703-904-4115

COPYRIGHT © THESE DRAWINGS AND SPECIFICATIONS ARE THE PROPERTY OF CONKEY ARCHITECTS AND SHALL REMAIN THE PROPERTY OF THE ARCHITECT.

Conkey | architects
NO PART THEREOF SHALL BE COPIED, DISCLOSED TO OTHERS, OR USED IN CONNECTION WITH ANY WORK OR PROJECT, OR BY ANY OTHER PERSON WITHOUT THE WRITTEN CONSENT OF THE ARCHITECT. ANY SUCH USE, WHICH THEY HAVE BEEN PREPARED AND DEVELOPED WITHOUT THE WRITTEN CONSENT OF THE ARCHITECT, SHALL CONSTITUTE A BREACH OF CONTRACT AND SHALL CONSTITUTE CONCLUSIVE EVIDENCE OF ACCEPTANCE OF THESE RESTRICTIONS.

X SEE ASK 1.1A - H-FOR PHOTOS

 

22 NOVEMBER 2022


PROJECT NAME:
1022 Pendleton Street
Alexandria, VA 22314

DRAWING TITLE:
EXISTING 2ND FLOOR PLAN SHOWING
PROPOSED DEMOLITION

NOT FOR CONSTRUCTION

ASK 2.2
S/P/O SUBMITTAL

NORTH HENRY STREET

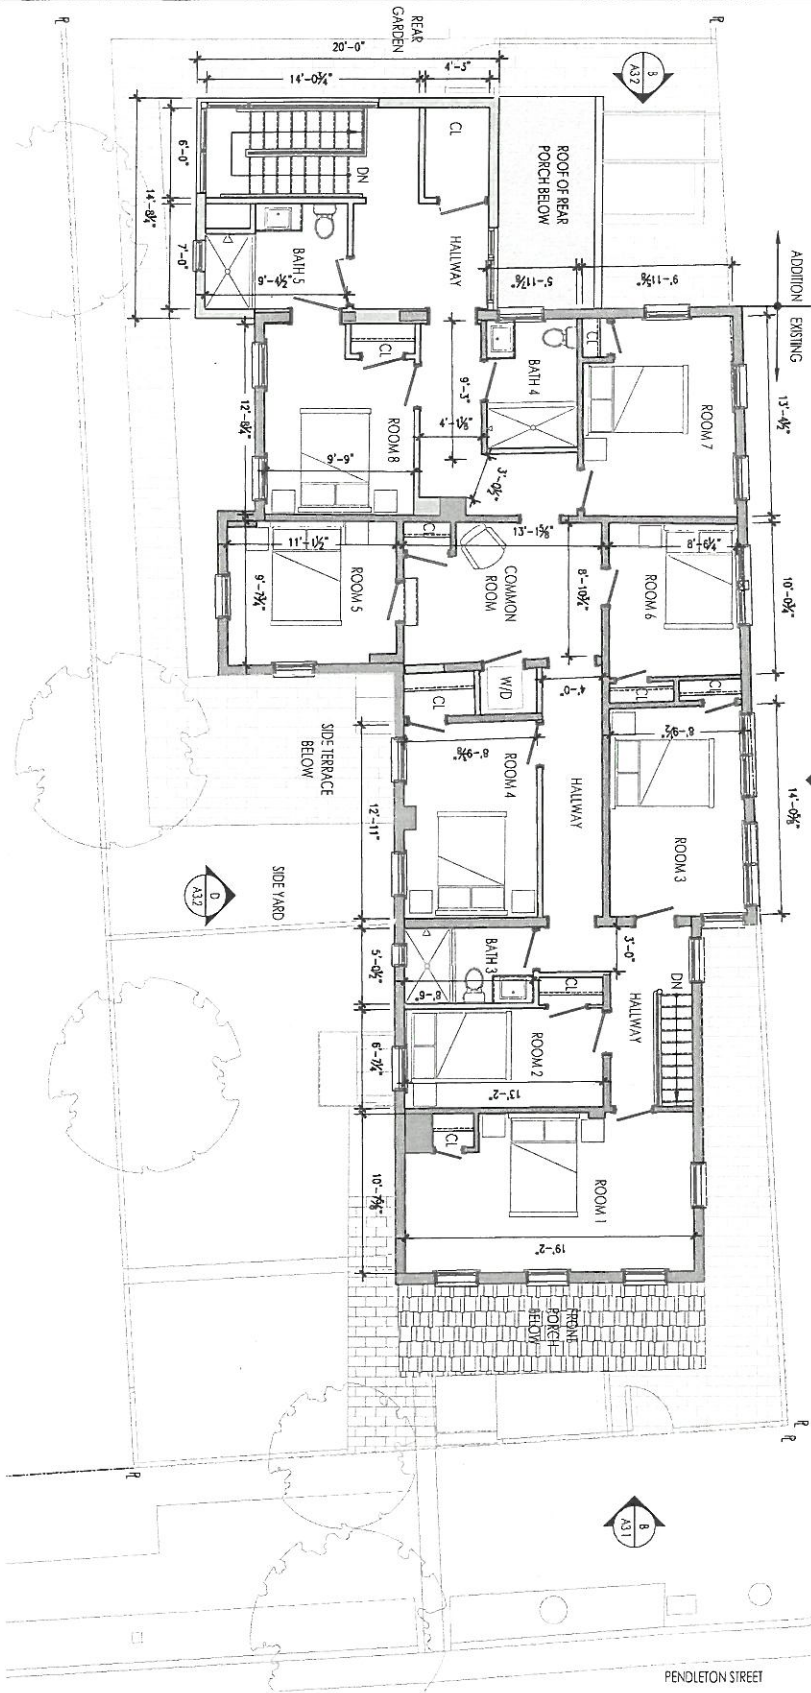

PENDELTON STREET

ARCHITECT: 335 north pulaski street
 alexandria, va 22304
 info@conkeyarchitect.com


Conkey | architects

CLIENT: Affordable Housing
 Rehabilitation
 1022 Pendleton Street
 Alexandria, VA 22314

STRUCTURAL ENGINEER:
 Goughmour Engineering
 P.O. Box 1817
 Herndon, VA 20172
 703-904-4115

COPYRIGHT ©
 THESE DRAWINGS AND SPECIFICATIONS,
 AND THE DESIGN AND ARRANGEMENTS
 THEREIN, ARE THE PROPERTY OF THE
 ARCHITECT.

Conkey | architects
 NO PART THEREOF SHALL BE COPIED,
 REPRODUCED, TRANSMITTED, OR
 IN ANY MANNER DISSEMINATED OR
 CONNECTION WITH ANY WORK OR
 PROJECT, OR BY ANY OTHER PERSON
 FOR ANY PURPOSE OTHER THAN FOR
 THAT AUTHORIZED BY THE ARCHITECT,
 WITHOUT THE WRITTEN
 CONSENT OF THE ARCHITECT. SUCH
 VIOLATIONS SHALL CONSTITUTE
 BREACHES OF CONTRACT AND MAY
 CONSTITUTE EVIDENCE OF ACCEPTANCE
 OF THESE RESTRICTIONS.

 

PROJECT NAME:
 22 NOVEMBER 2022
 1022 Pendleton Street
 Alexandria, VA 22314

DRAWING TITLE:
 PROPOSED 2ND FLOOR PLAN

NOT FOR CONSTRUCTION
ASK 2.2A
 SHPO SUBMITTAL