


MOUNT VERNON AVENUE
44' CITY R/W

NAD 83

RCF **IELDS, JR. & ASSOCIATES**
A PROFESSIONAL CORPORATION
LAND SURVEYING • SITE PLANNING • SUBDIVISION DESIGN
730 S. Washington Street
Alexandria, Virginia 22314 (703) 549-6422

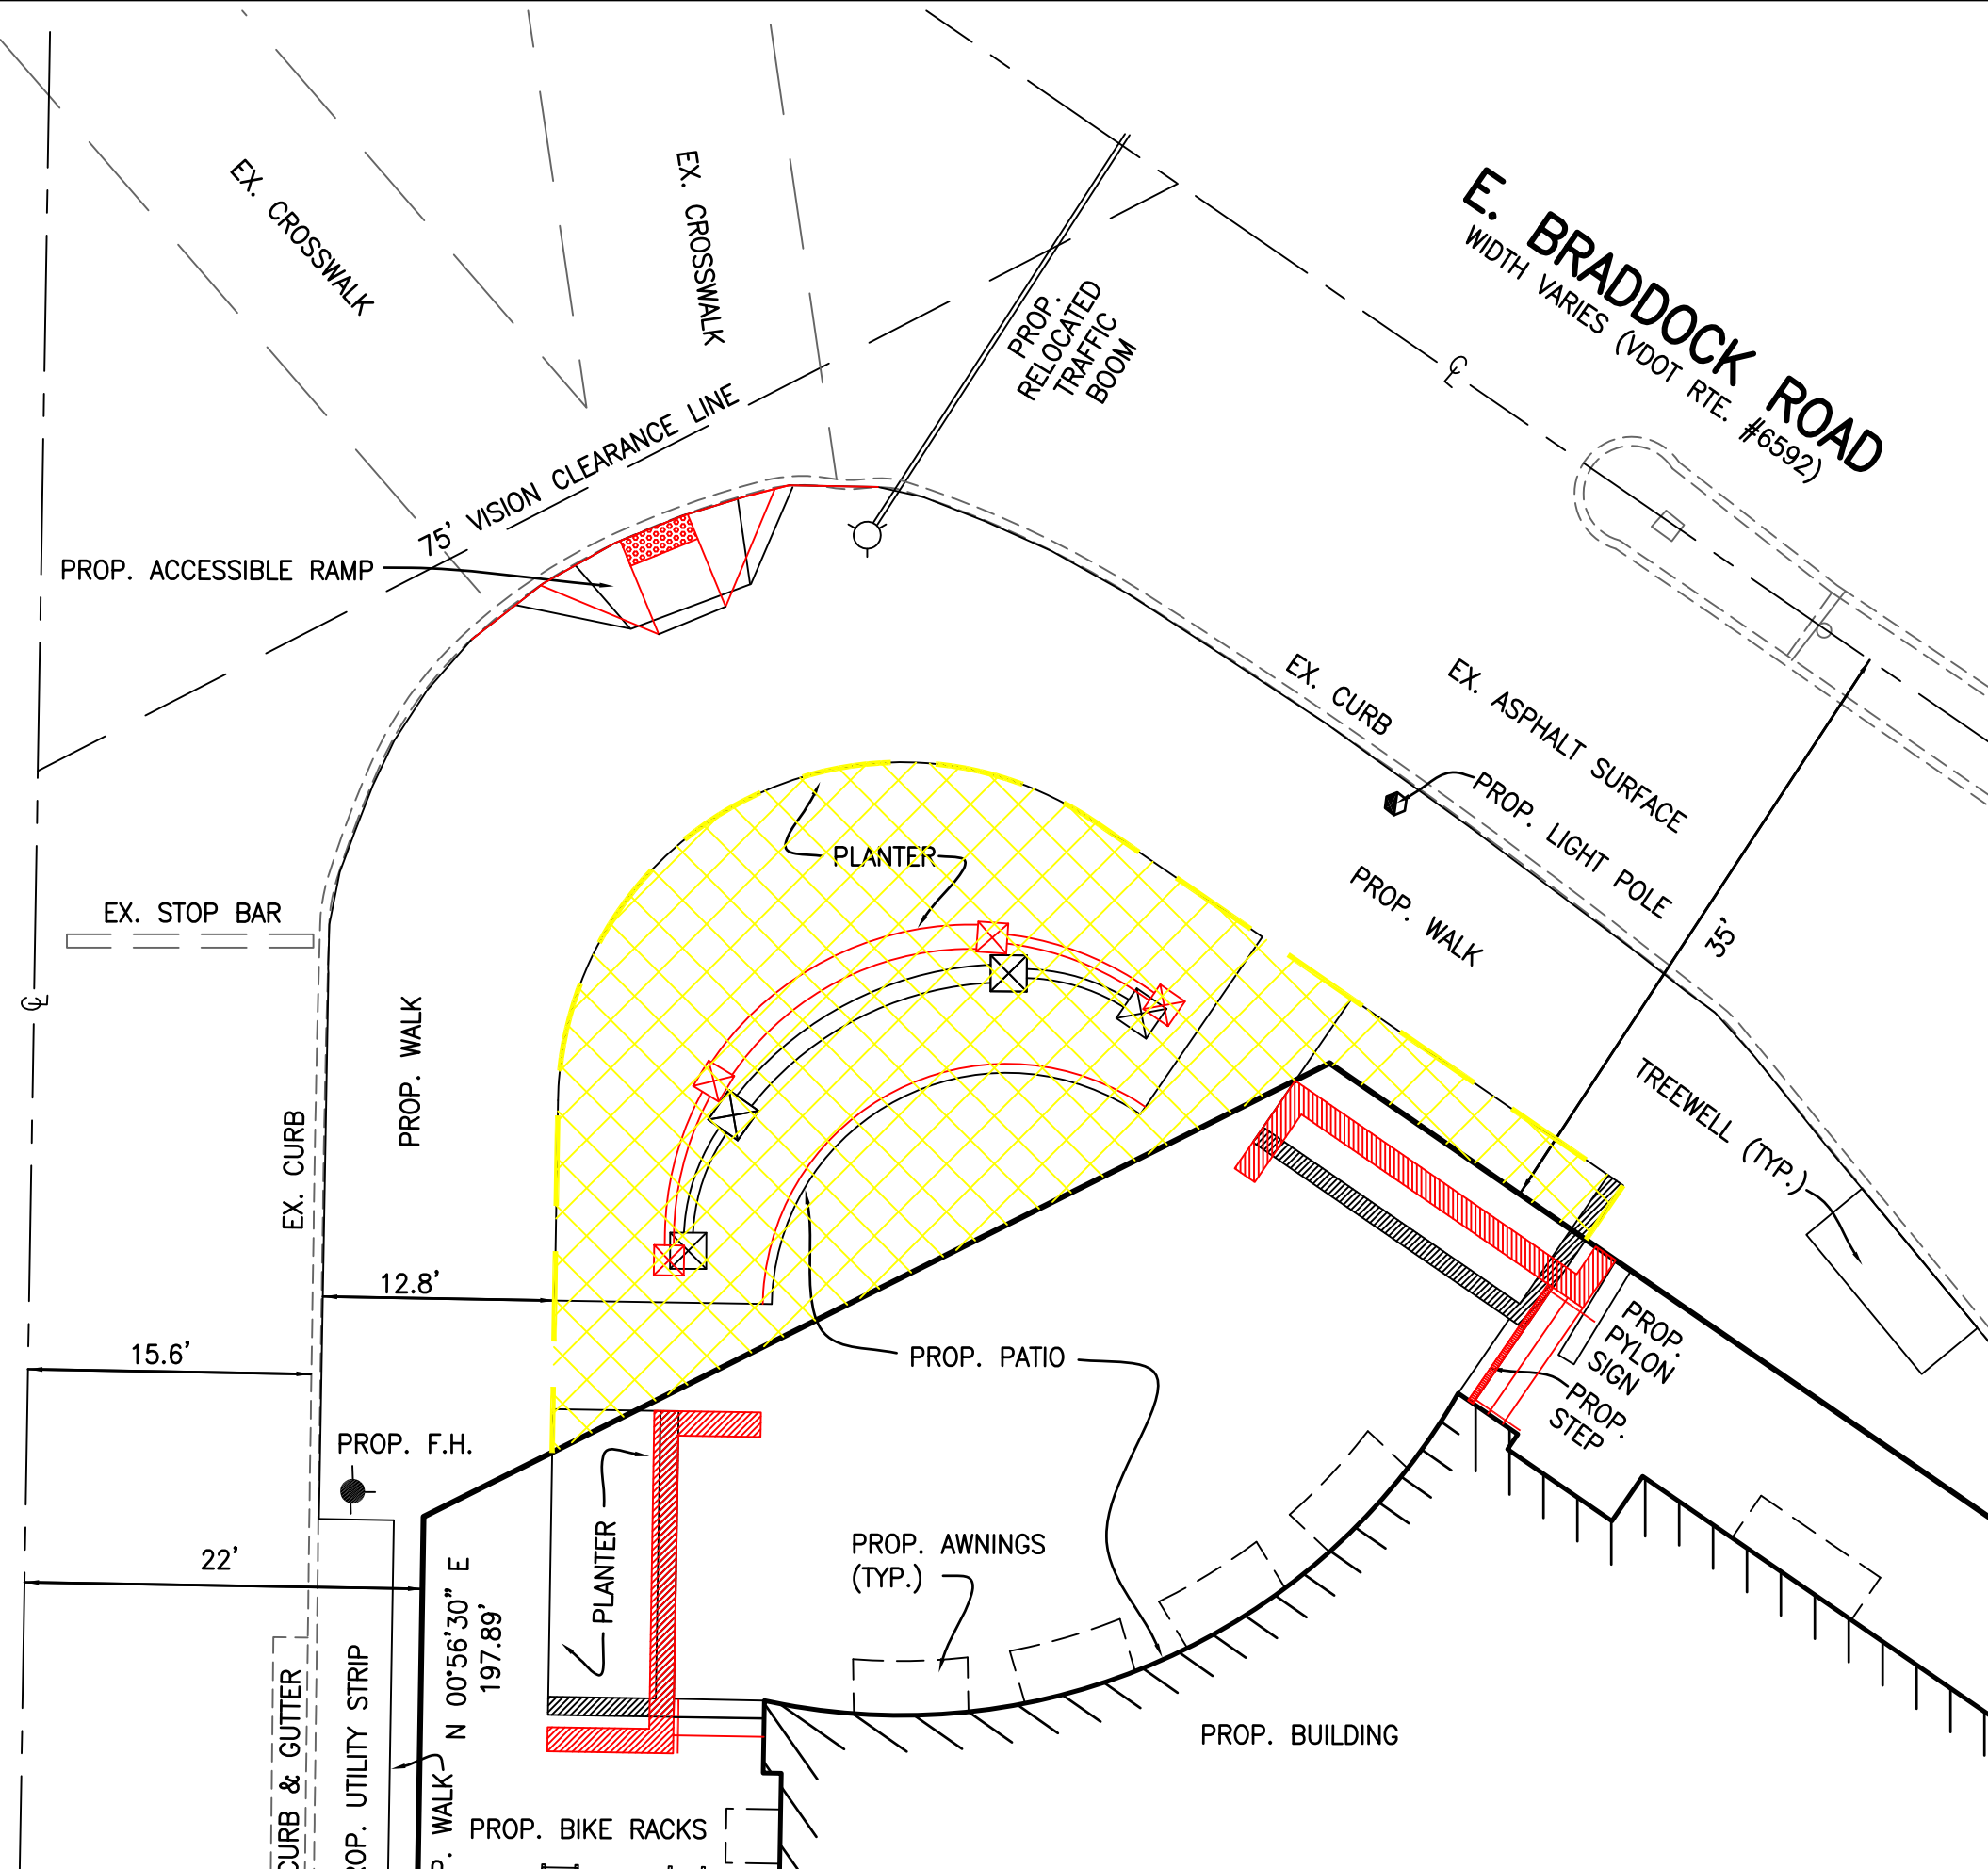

ENCROACHMENT EXHIBIT
YATES CORNER
(515 MOUNT VERNON AVENUE & 405 - 411 E. BRADDOCK ROAD)
CITY OF ALEXANDRIA, VIRGINIA

EXHIBIT A
SCALE: 1" = 10'
DATE: 10 MAY 2011
FILE: **06-37**