



CITY OF ALEXANDRIA - BOARD OF ARCHITECTURAL REVIEW OLD & HISTORIC DISTRICT - PLAN SUBMITTAL

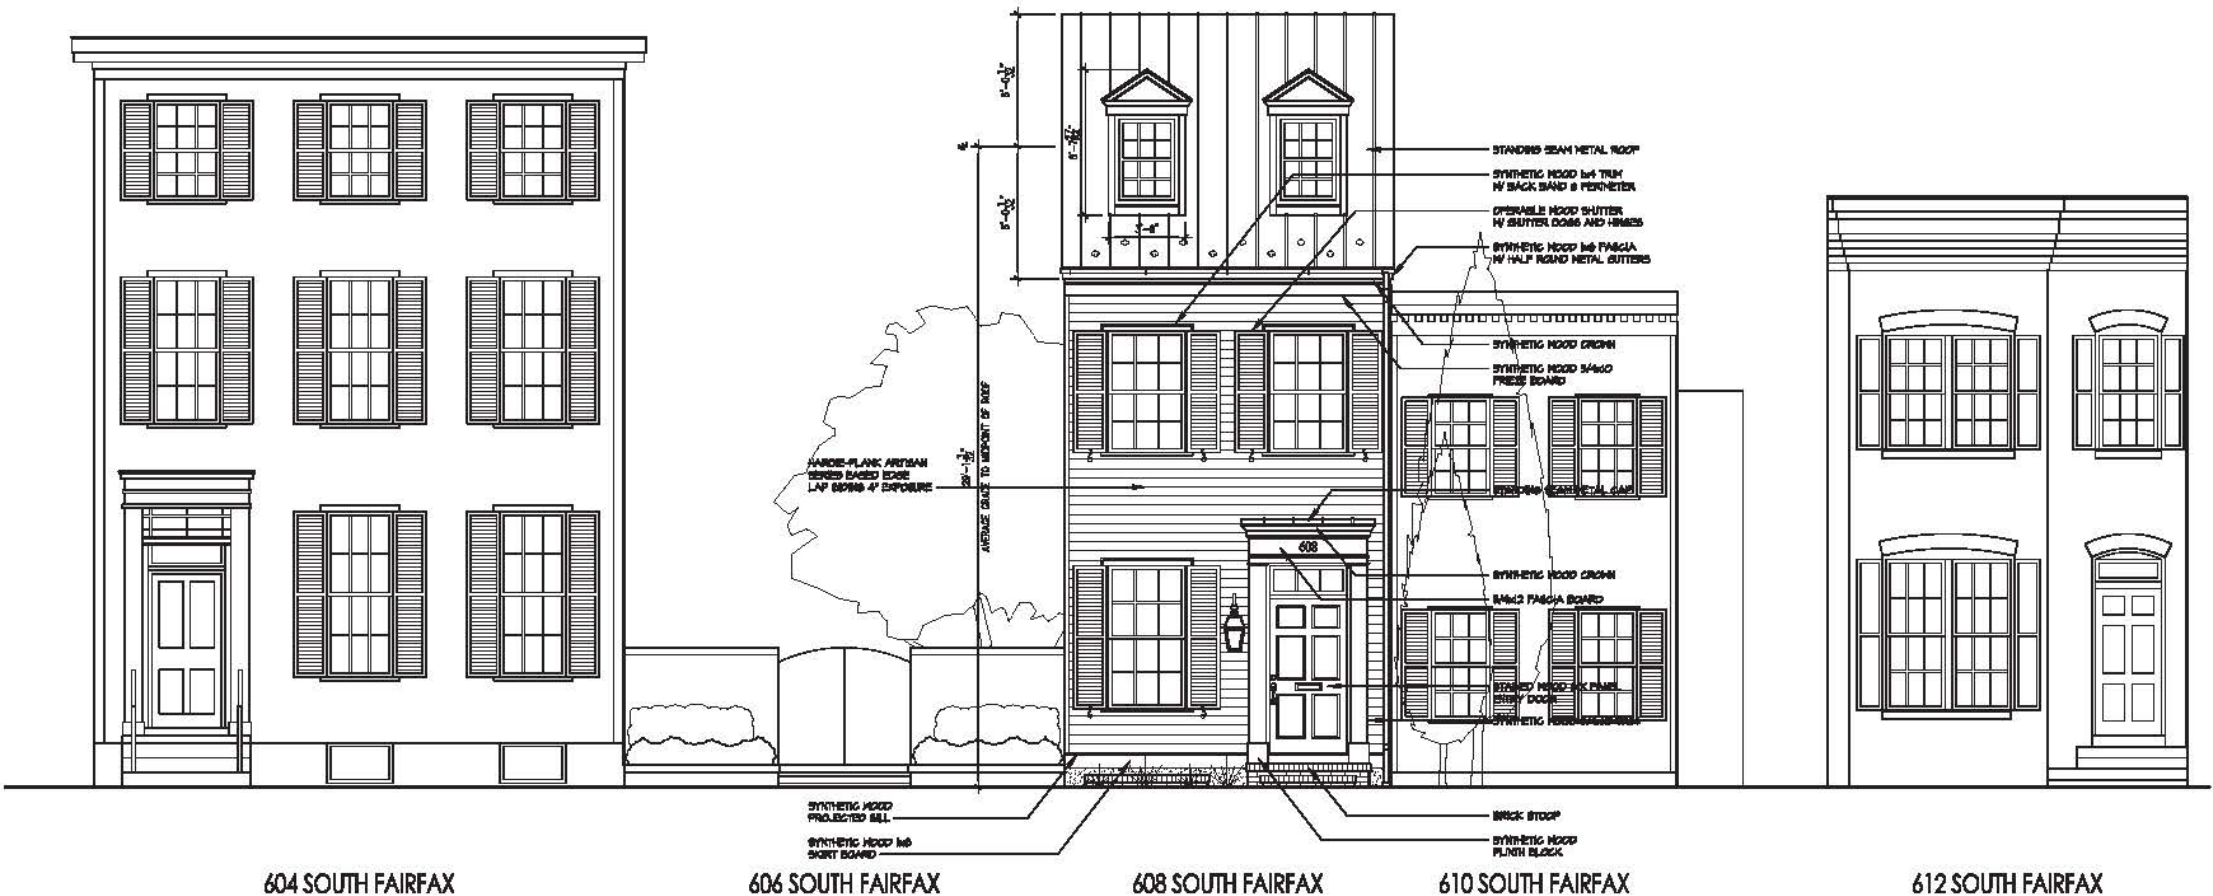

1 PROPOSED WEST ELEVATION - PREVIOUS ITERATION
A4 SCALE: 1/4" = 1'-0"

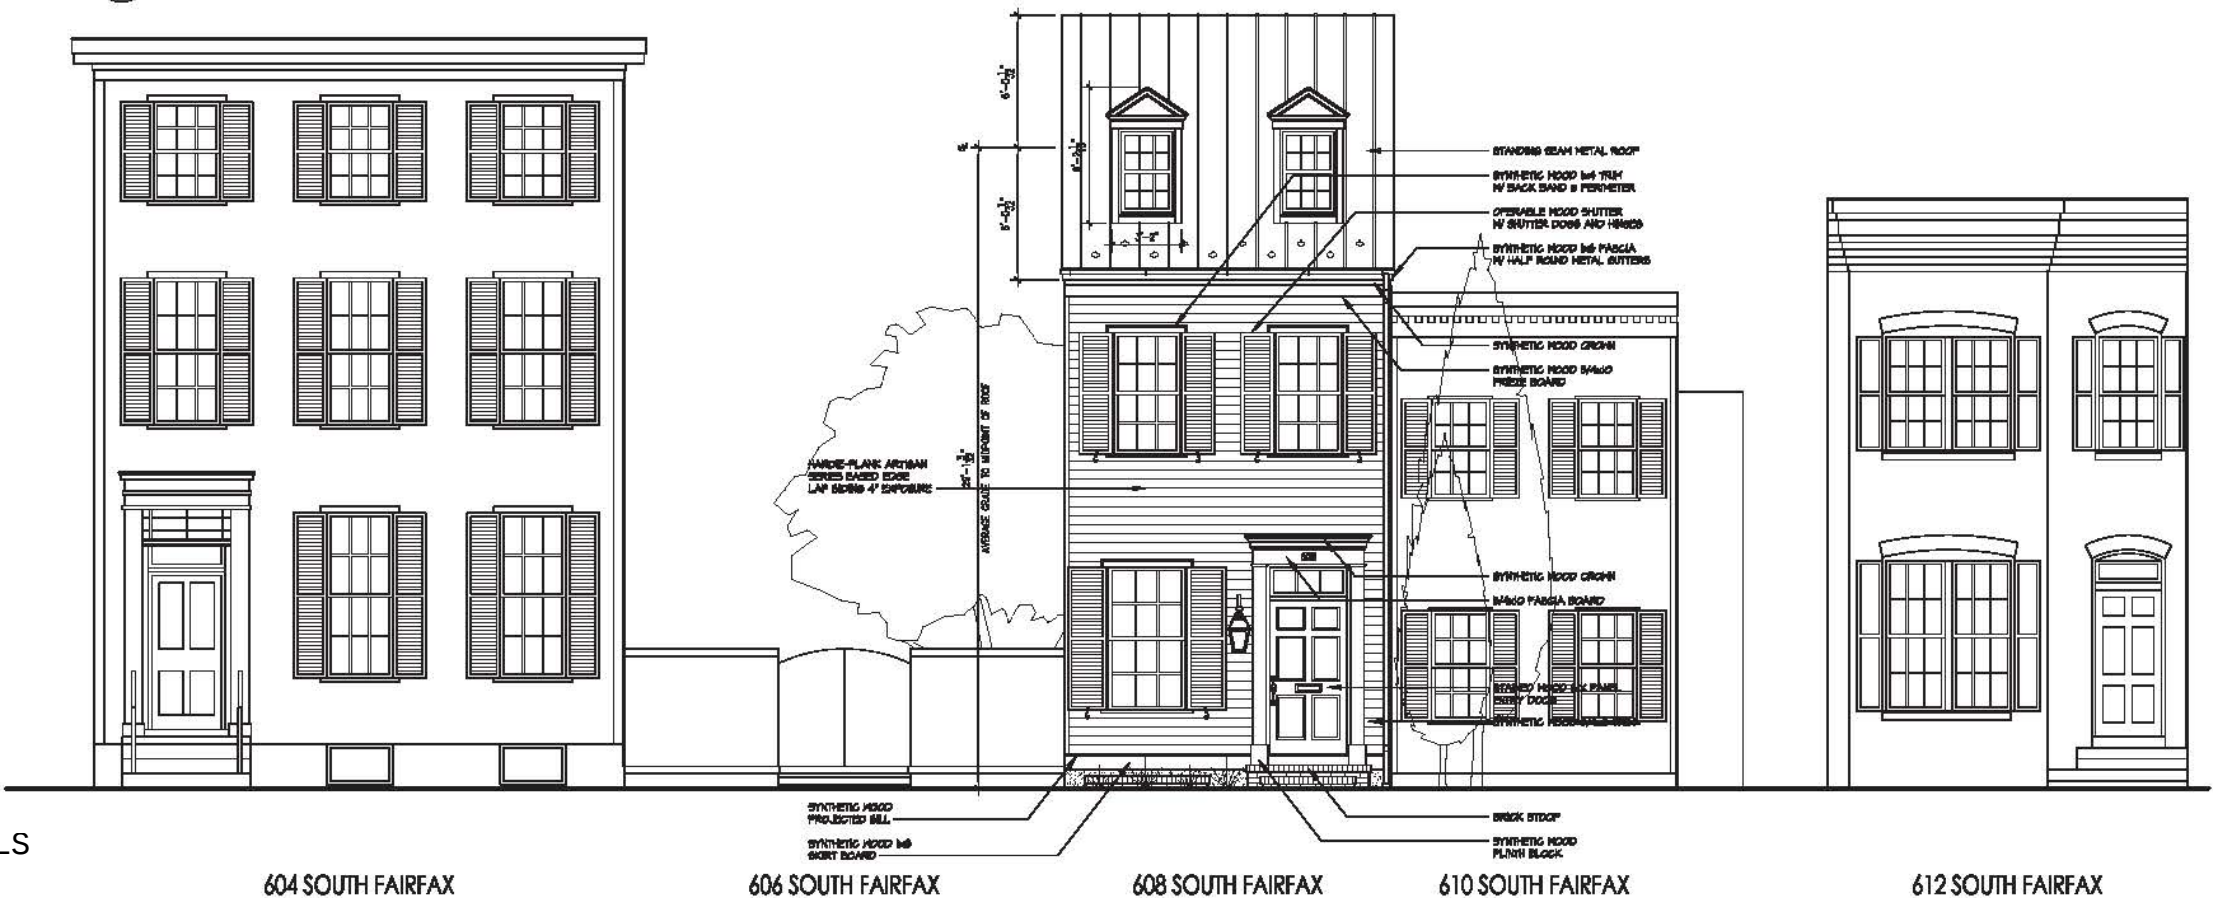

2 PROPOSED WEST ELEVATION - FINE TUNED PROPORTIONS
A4 SCALE: 1/4" = 1'-0"

REVISED MATERIALS
BAR2015-00359
1/11/2016
608 S Fairfax St.



KULINSKI
GROUP ARCHITECTS P.C.
KULINSKIGROUP.COM | 703.836.7243



THE
RANSOM
COMPANY

THE RANSOM COMPANY - 608 SOUTH FAIRFAX
608 SOUTH FAIRFAX ALEXANDRIA, VA 22314

PROPOSED ELEVATIONS


REVISIONS		
12-7-13	ALTERNATE	
1-5-16	RE-STUDY	

PROJECT MASTER		
ES1	DATE	1/12/15
SCALE	AS NOTED	
DRAWN	DESIGNED	APPROVED
JMB	SAK	


SHEET NUMBER	
A4-B1	

2016 © KULINSKI GROUP ARCHITECTS EXPRESSLY RESERVES ITS COMMON LAW AND OTHER PROPERTY RIGHTS IN THESE PLANS. THESE PLANS ARE NOT TO BE REPRODUCED, CHANGED, OR COPIED IN ANY FORM OR MANNER, IN ANY MANNER, WITHOUT FIRST OBTAINING THE EXPRESS WRITTEN PERMISSION AND CONSENT OF KULINSKI GROUP ARCHITECTS.

CITY OF ALEXANDRIA - BOARD OF ARCHITECTURAL REVIEW OLD & HISTORIC DISTRICT - PLAN SUBMITTAL

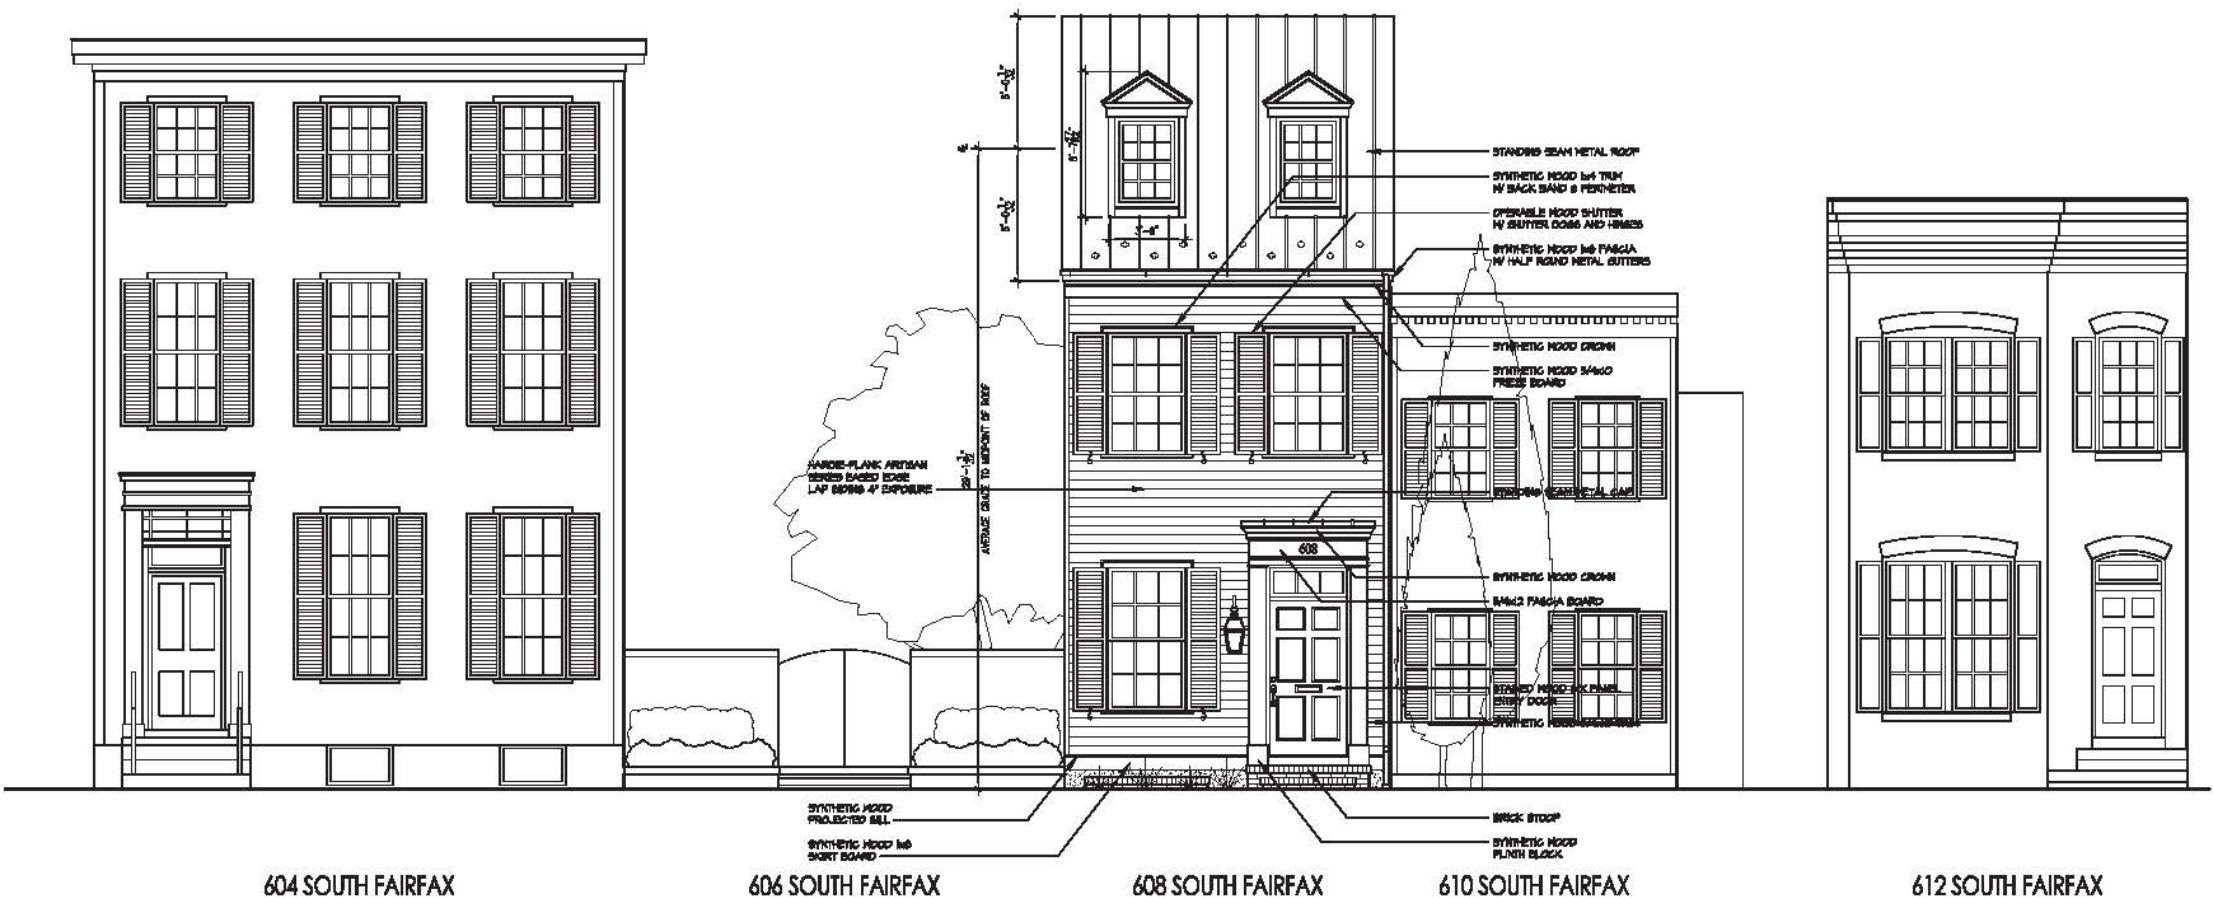

1 PROPOSED WEST ELEVATION - PREVIOUS ITERATION
A4 SCALE: 1/4" = 1'-0"

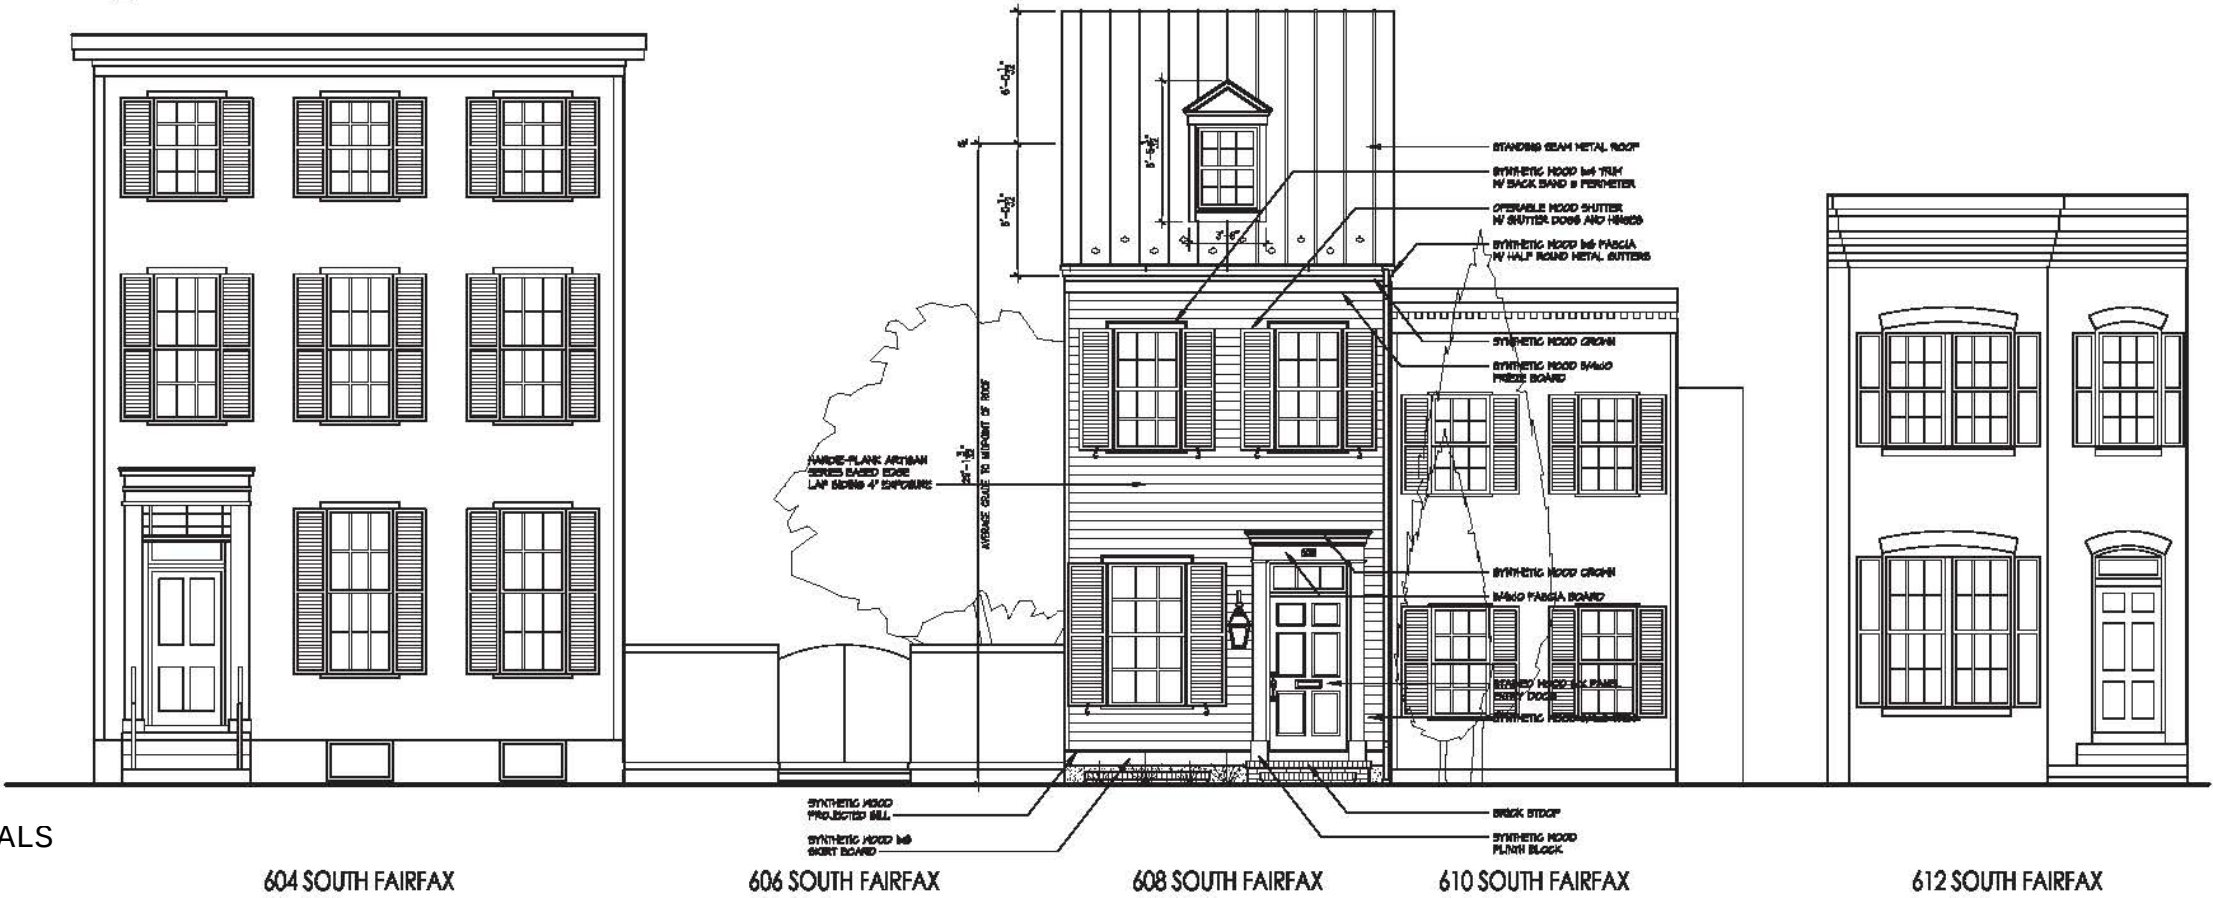

2 PROPOSED WEST ELEVATION - FINE TUNED PROPORTIONS
A4 SCALE: 1/4" = 1'-0"

REVISED MATERIALS
BAR2015-00359
1/11/2016
608 S Fairfax St.



KULINSKI
GROUP ARCHITECTS P.C.
KULINSKIGROUP.COM | 703.836.7243



THE
RANSOM
COMPANY

THE RANSOM COMPANY - 608 SOUTH FAIRFAX
608 SOUTH FAIRFAX ALEXANDRIA, VA 22314

PROPOSED ELEVATIONS


REVISIONS		
12-13	ALTERNATE	
1-5-16	RE-STUDY	

PROJECT NUMBER		
ES1	DATE	1/12/15
SCALE		
AS NOTED		
DRAWN	DESIGNED	APPROVED
JMB	SAK	


SHEET NUMBER		
A4-B2		
UNL-PLANS		

2016 © KULINSKI GROUP ARCHITECTS EXPRESSLY RESERVES ITS COMMON LAW AND OTHER PROPERTY RIGHTS IN THESE PLANS. THESE PLANS ARE NOT TO BE REPRODUCED, CHANGED, OR COPIED IN ANY FORM OR MANNER, IN ANY MANNER, WITHOUT FIRST OBTAINING THE EXPRESS WRITTEN PERMISSION AND CONSENT OF KULINSKI GROUP ARCHITECTS.

CITY OF ALEXANDRIA - BOARD OF ARCHITECTURAL REVIEW OLD & HISTORIC DISTRICT - PLAN SUBMITTAL

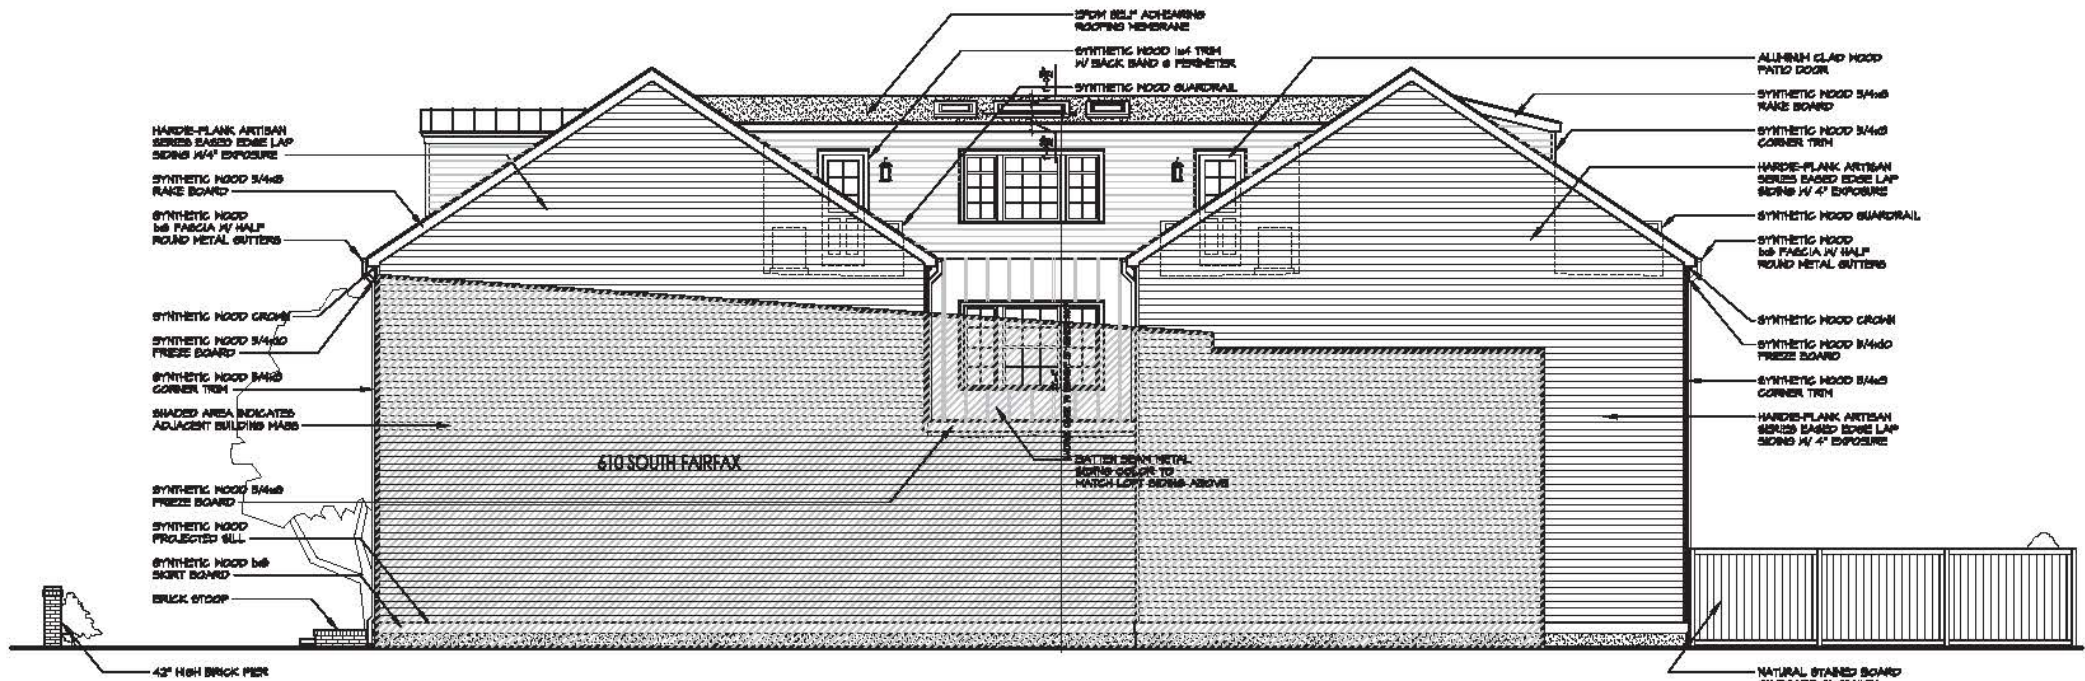

1 PROPOSED SOUTH SIDE ELEVATION - PREVIOUS ITERATION
SCALE: 3/16" = 1'-0"

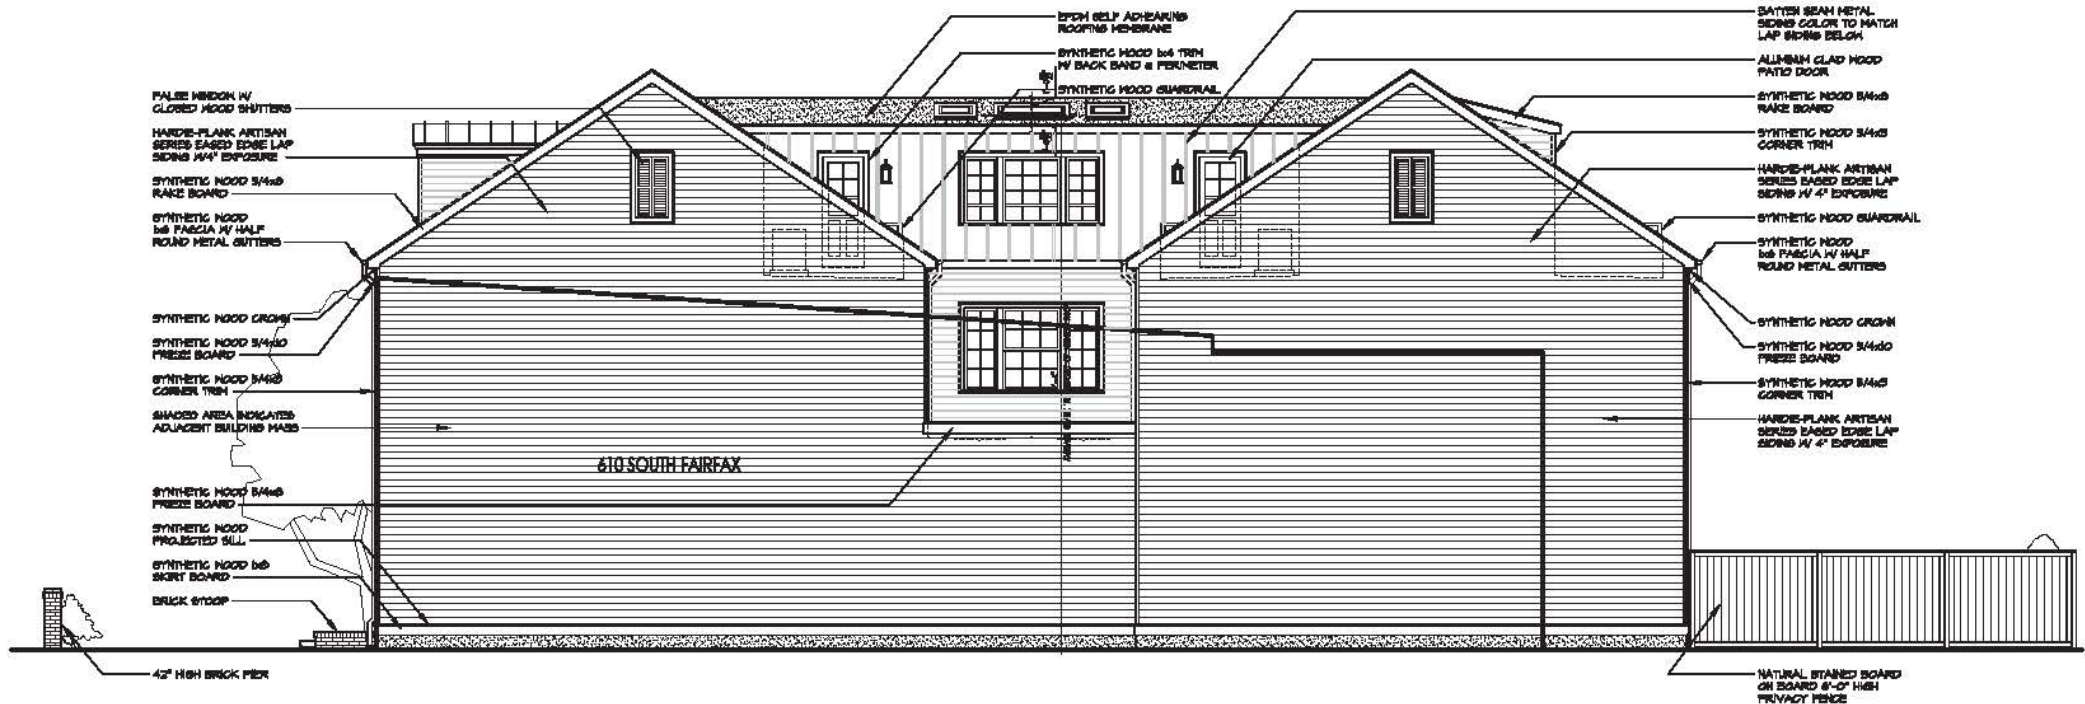

2 PROPOSED SOUTH SIDE ELEVATION - FINE TUNED PROPOTIONS (REVISED MATERIALS)
SCALE: 3/16" = 1'-0"

REVISED MATERIALS
BAR2015-00359
1/11/2016
608 S Fairfax St.

KULINSKI
GROUP ARCHITECTS P.C.
KULINSKIGROUP.COM | 703.836.7243

THE RANSOM
COMPANY
RC

THE RANSOM COMPANY - 608 SOUTH FAIRFAX
608 SOUTH FAIRFAX ALEXANDRIA, VA 22314

PROPOSED ELEVATIONS


REVISIONS		
12-7-15	ALTERNATE	
1-5-16	RE-STUDY	

PROJECT MASTER		
ES1	DATE	11/2/15
SCALE	AS NOTED	
DRAWN	DESIGNED	APPROVED
JMB	SAK	


SHEET NUMBER	
A5-B1	
(MULTI-PLANS)	

2016 © KULINSKI GROUP ARCHITECTS EXPRESSLY RESERVES ITS COMMON LAW AND OTHER PROPERTY RIGHTS IN THESE PLANS. THESE PLANS ARE NOT TO BE REPRODUCED, CHANGED, OR COPIED IN ANY FORM OR MANNER, IN ANY MANNER, WITHOUT THE EXPRESS WRITTEN PERMISSION AND CONSENT OF KULINSKI GROUP ARCHITECTS.

CITY OF ALEXANDRIA - BOARD OF ARCHITECTURAL REVIEW OLD & HISTORIC DISTRICT - PLAN SUBMITTAL

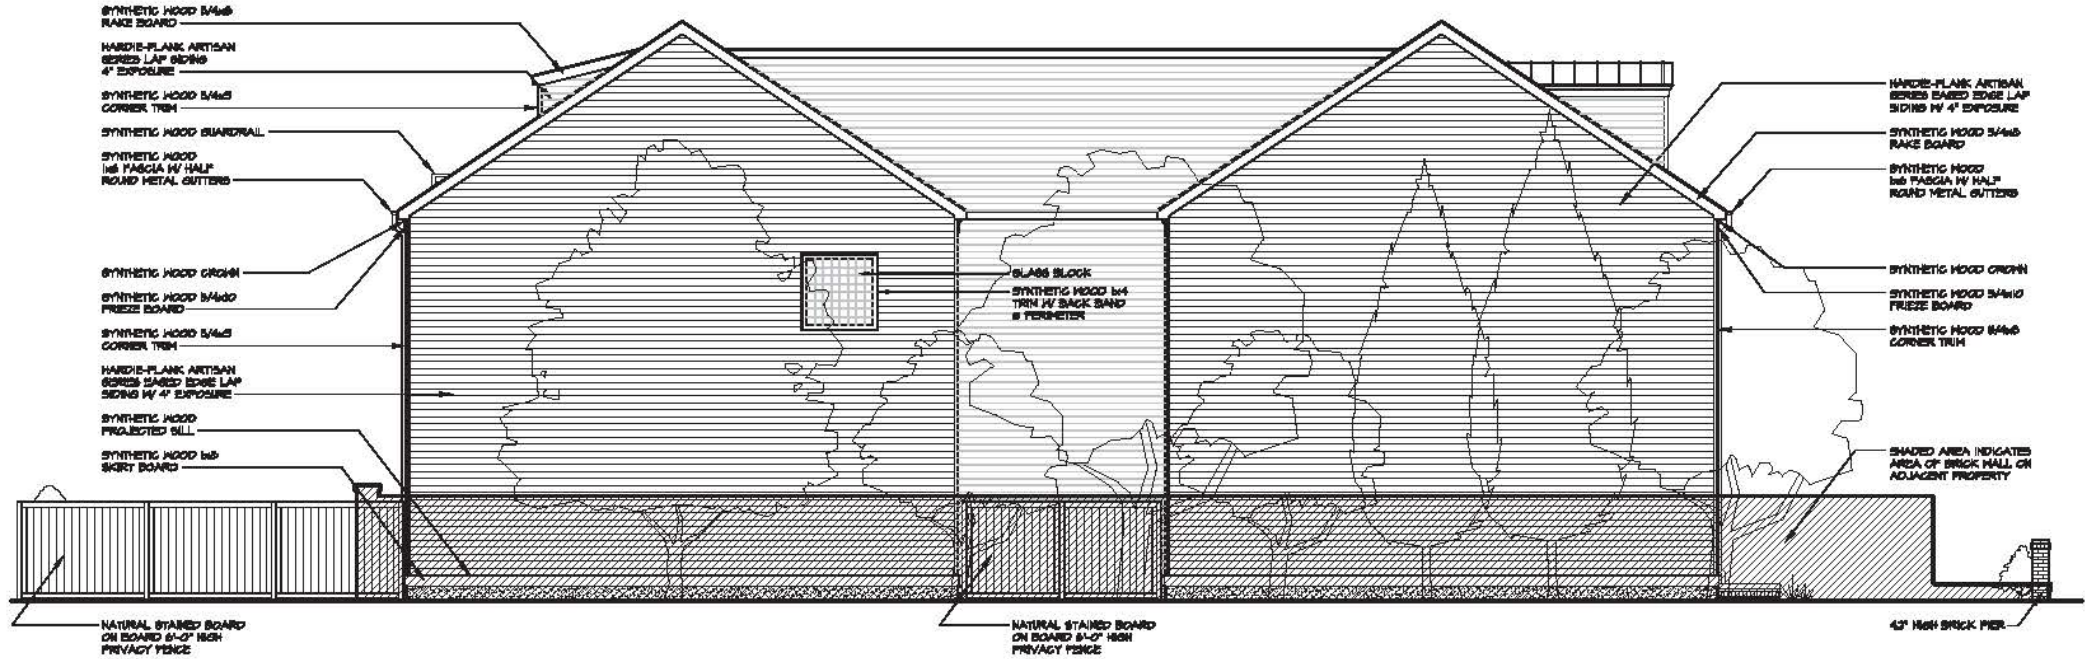

1 PROPOSED NORTH SIDE ELEVATION - PREVIOUS ITERATION
SCALE: 3/16" = 1'-0"

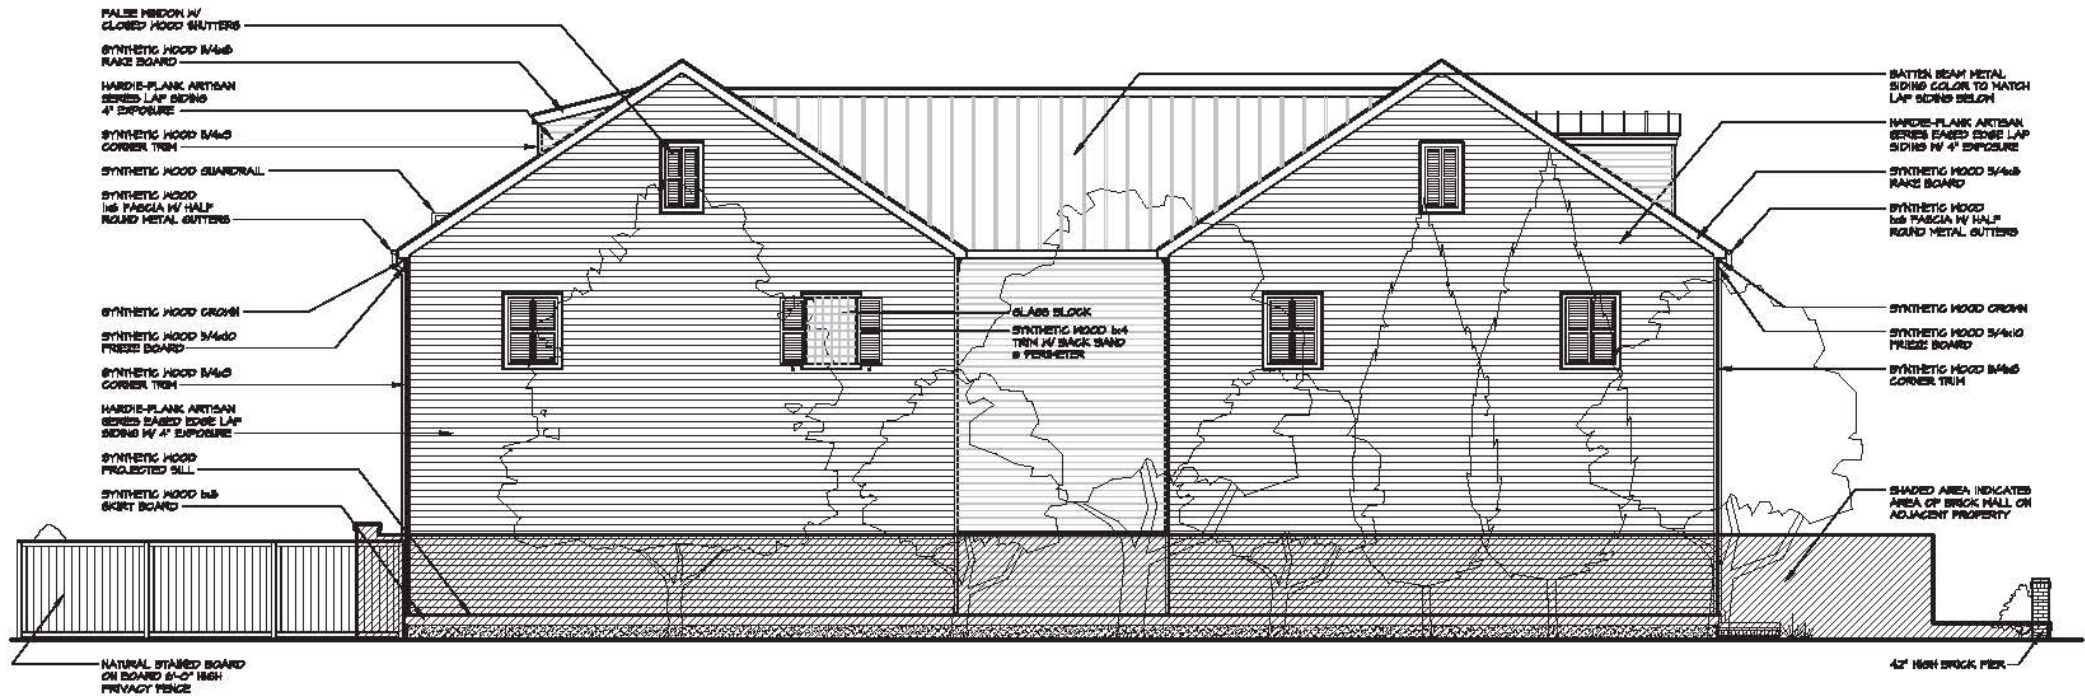

2 PROPOSED NORTH SIDE ELEVATION - FINE TUNED PROPOSITIONS (REVISED MATERIALS)
SCALE: 3/16" = 1'-0"



THE RANSOM COMPANY - 608 SOUTH FAIRFAX
608 SOUTH FAIRFAX ALEXANDRIA, VA 22314
PROPOSED ELEVATIONS


REVISIONS
12-13 ALTERNATE
1-5-16 RE-STUDY

PROJECT NUMBER	ES1
DATE	1/12/15
SCALE	AS NOTED
DRAWN	JMB
DESIGNED	SAK
APPROVED	


SHEET NUMBER	A5-B2
--------------	-------

REVISED MATERIALS
BAR2015-00359
1/11/2016
608 S Fairfax St.

CITY OF ALEXANDRIA - BOARD OF ARCHITECTURAL REVIEW OLD & HISTORIC DISTRICT - PLAN SUBMITTAL

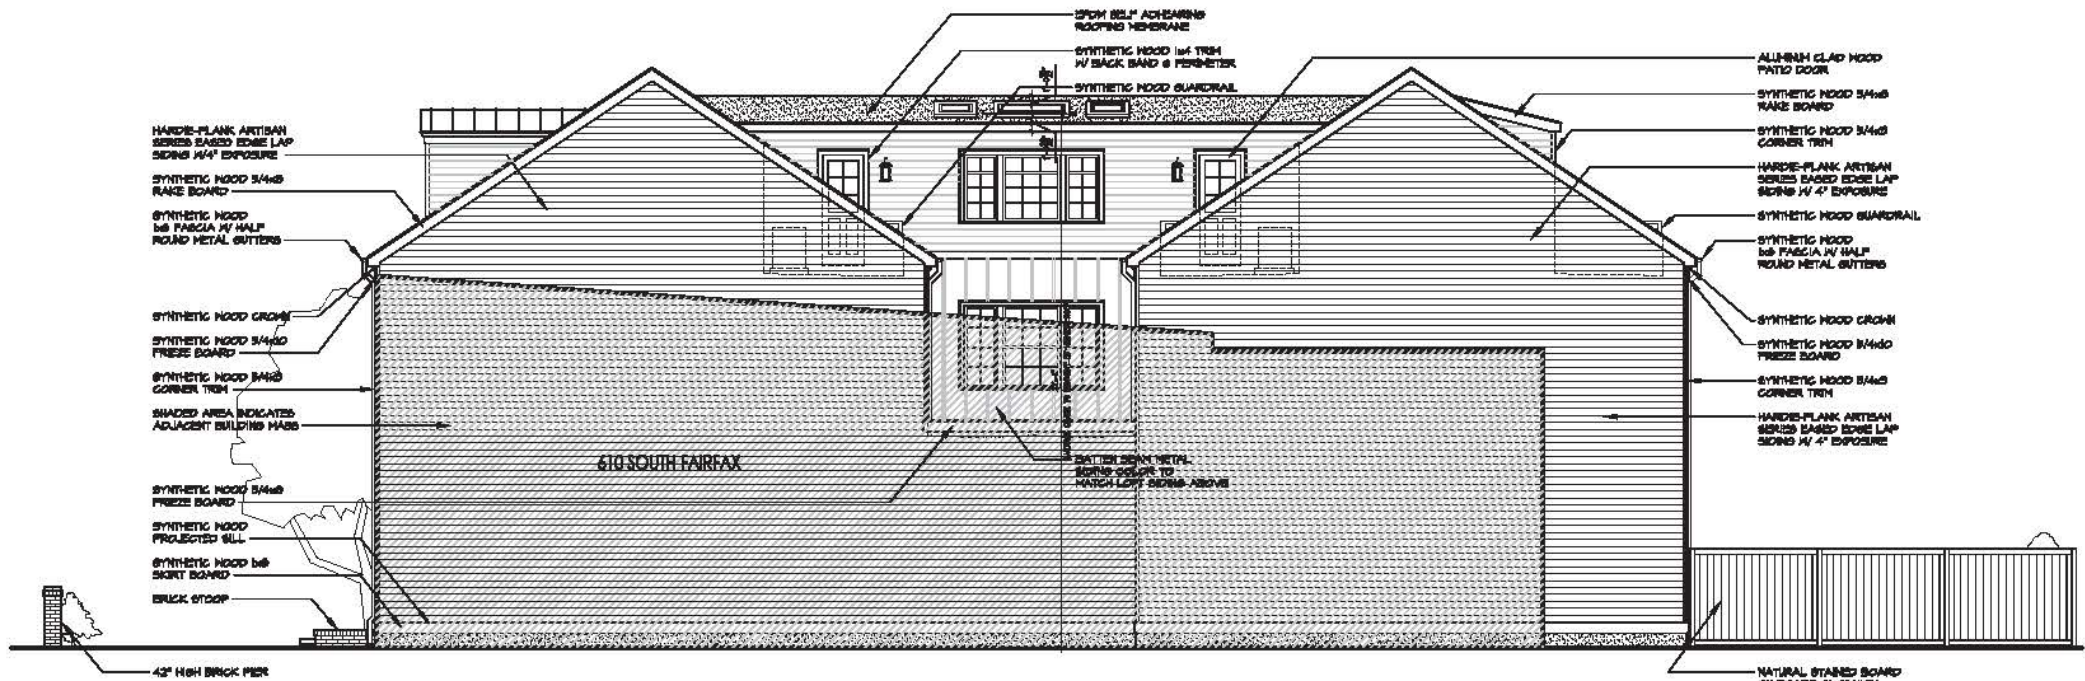

1 PROPOSED SOUTH SIDE ELEVATION - PREVIOUS ITERATION
SCALE: 3/16" = 1'-0"

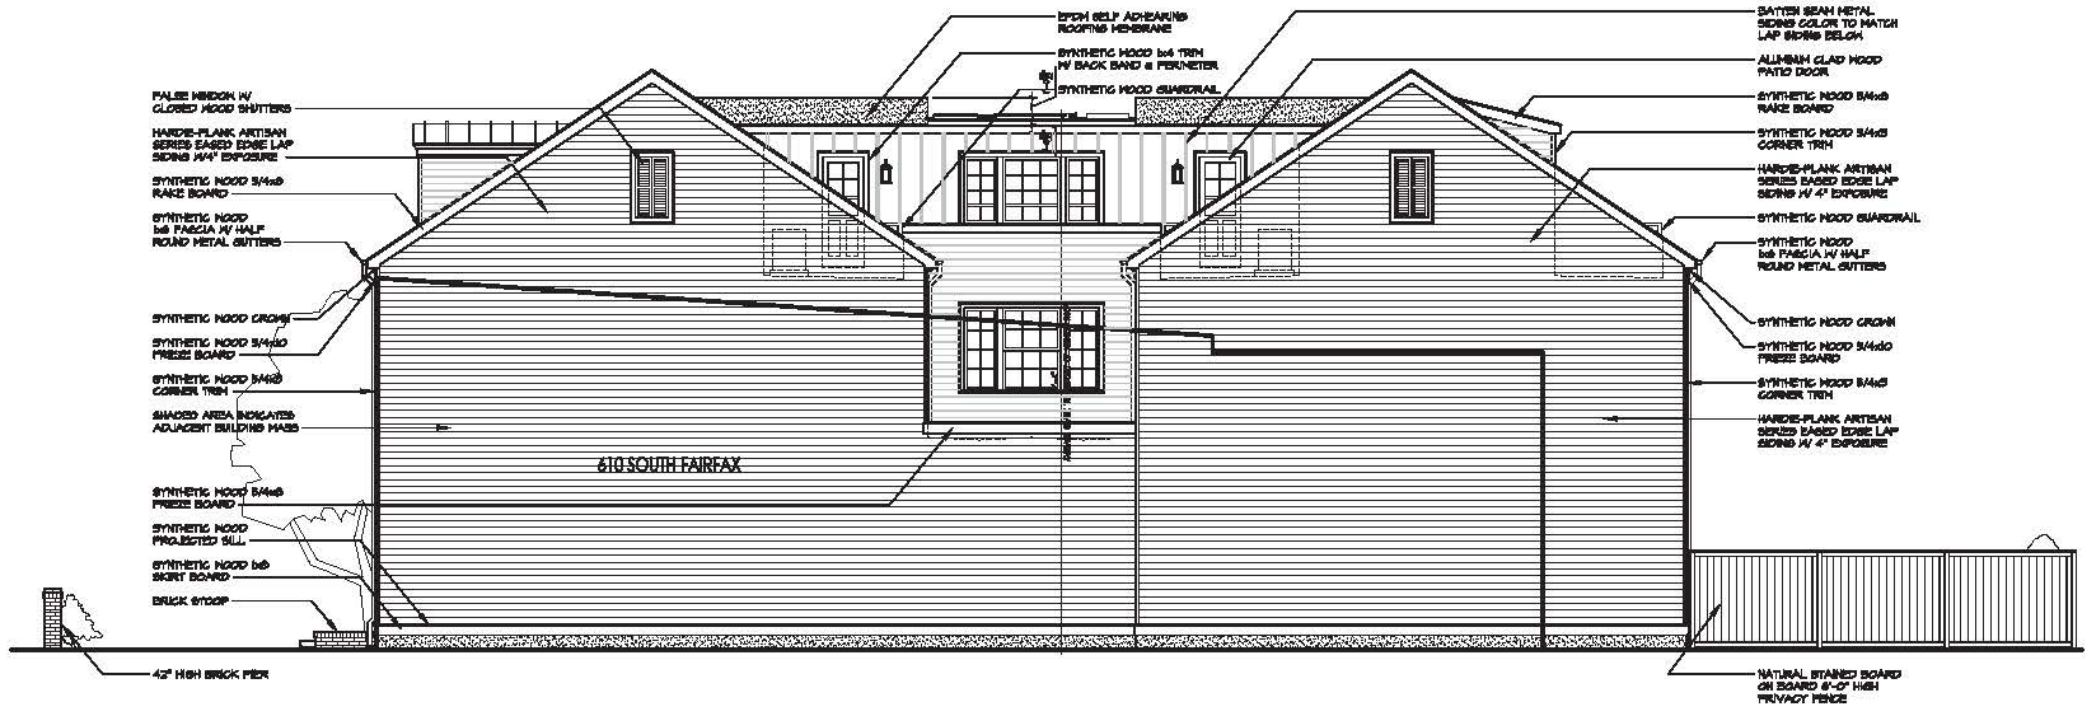

2 ALTERNATE SOUTH SIDE ELEVATION - FINE TUNED PROPOTIONS (REVISED MATERIALS)
SCALE: 3/16" = 1'-0"



THE RANSOM COMPANY - 608 SOUTH FAIRFAX
608 SOUTH FAIRFAX ALEXANDRIA, VA 22314
ALTERNATE ELEVATIONS


REVISIONS		
12-7-15	ALTERNATE	
1-5-16	RE-STUDY	
PROJECT NUMBER		
E51		
DATE		
11/2/15		
SCALE		
AS NOTED		
DRAWN	DESIGNED	APPROVED
JMB	SAK	
SHEET NUMBER		
A5-C1		

REVISED MATERIALS
BAR2015-00359
1/11/2016
608 S Fairfax St.

KULINSKI
GROUP ARCHITECTS P.C.
KULINSKIGROUP.COM | 703.836.7243



THE RANSOM COMPANY - 608 SOUTH FAIRFAX
608 SOUTH FAIRFAX ALEXANDRIA, VA 22314
ALTERNATE ELEVATIONS

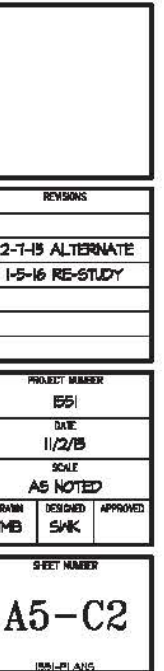

REVISED MATERIALS
BAR2015-00359
1/11/2016
608 S Fairfax St.