


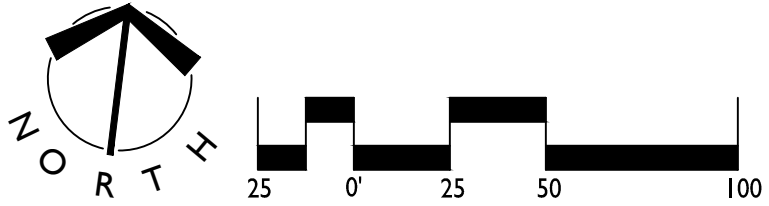

- NOTE:
1. GRAPHIC FOR ILLUSTRATIVE PURPOSES ONLY.
 2. GRAPHIC DEPICTS FUTURE CONDITIONS THAT MAY VARY AT TIME OF SPECIFIC DSUP SUBMISSION PER BLOCK.




APPROVED		
SPECIAL USE PERMIT NO. <u>CDD2014-0002</u>		
DEPARTMENT OF PLANNING & ZONING		
DIRECTOR		DATE
DEPARTMENT OF TRANSPORTATION & ENVIRONMENTAL SERVICES		
SITE PLAN No. _____		
DIRECTOR		DATE
CHAIRMAN, PLANNING COMMISSION		DATE
DATE RECORDED _____		
INSTRUMENT NO.	DEED BOOK NO.	PAGE NO.

DATE: 09/15/2015
DESIGNED BY: G.C.
DRAWN BY: M.B./B.
CHECKED BY: M.C.
SCALE: 1" = 100'
PROJECT #: 2014040
SHEET NUMBER:
LI.0

REVISIONS:

OAKVILLE
PRELIMINARY INFRASTRUCTURE PLAN - PHASE I
StonebridgeCarras, City of Alexandria, VA
OVERALL SITE PLAN

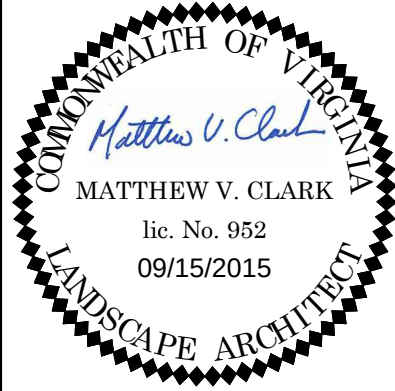

LandDesign
200 S. Peyton St., Alexandria, VA 22314
V: 703.549.7784 F: 703.549.4984
www.LandDesign.com