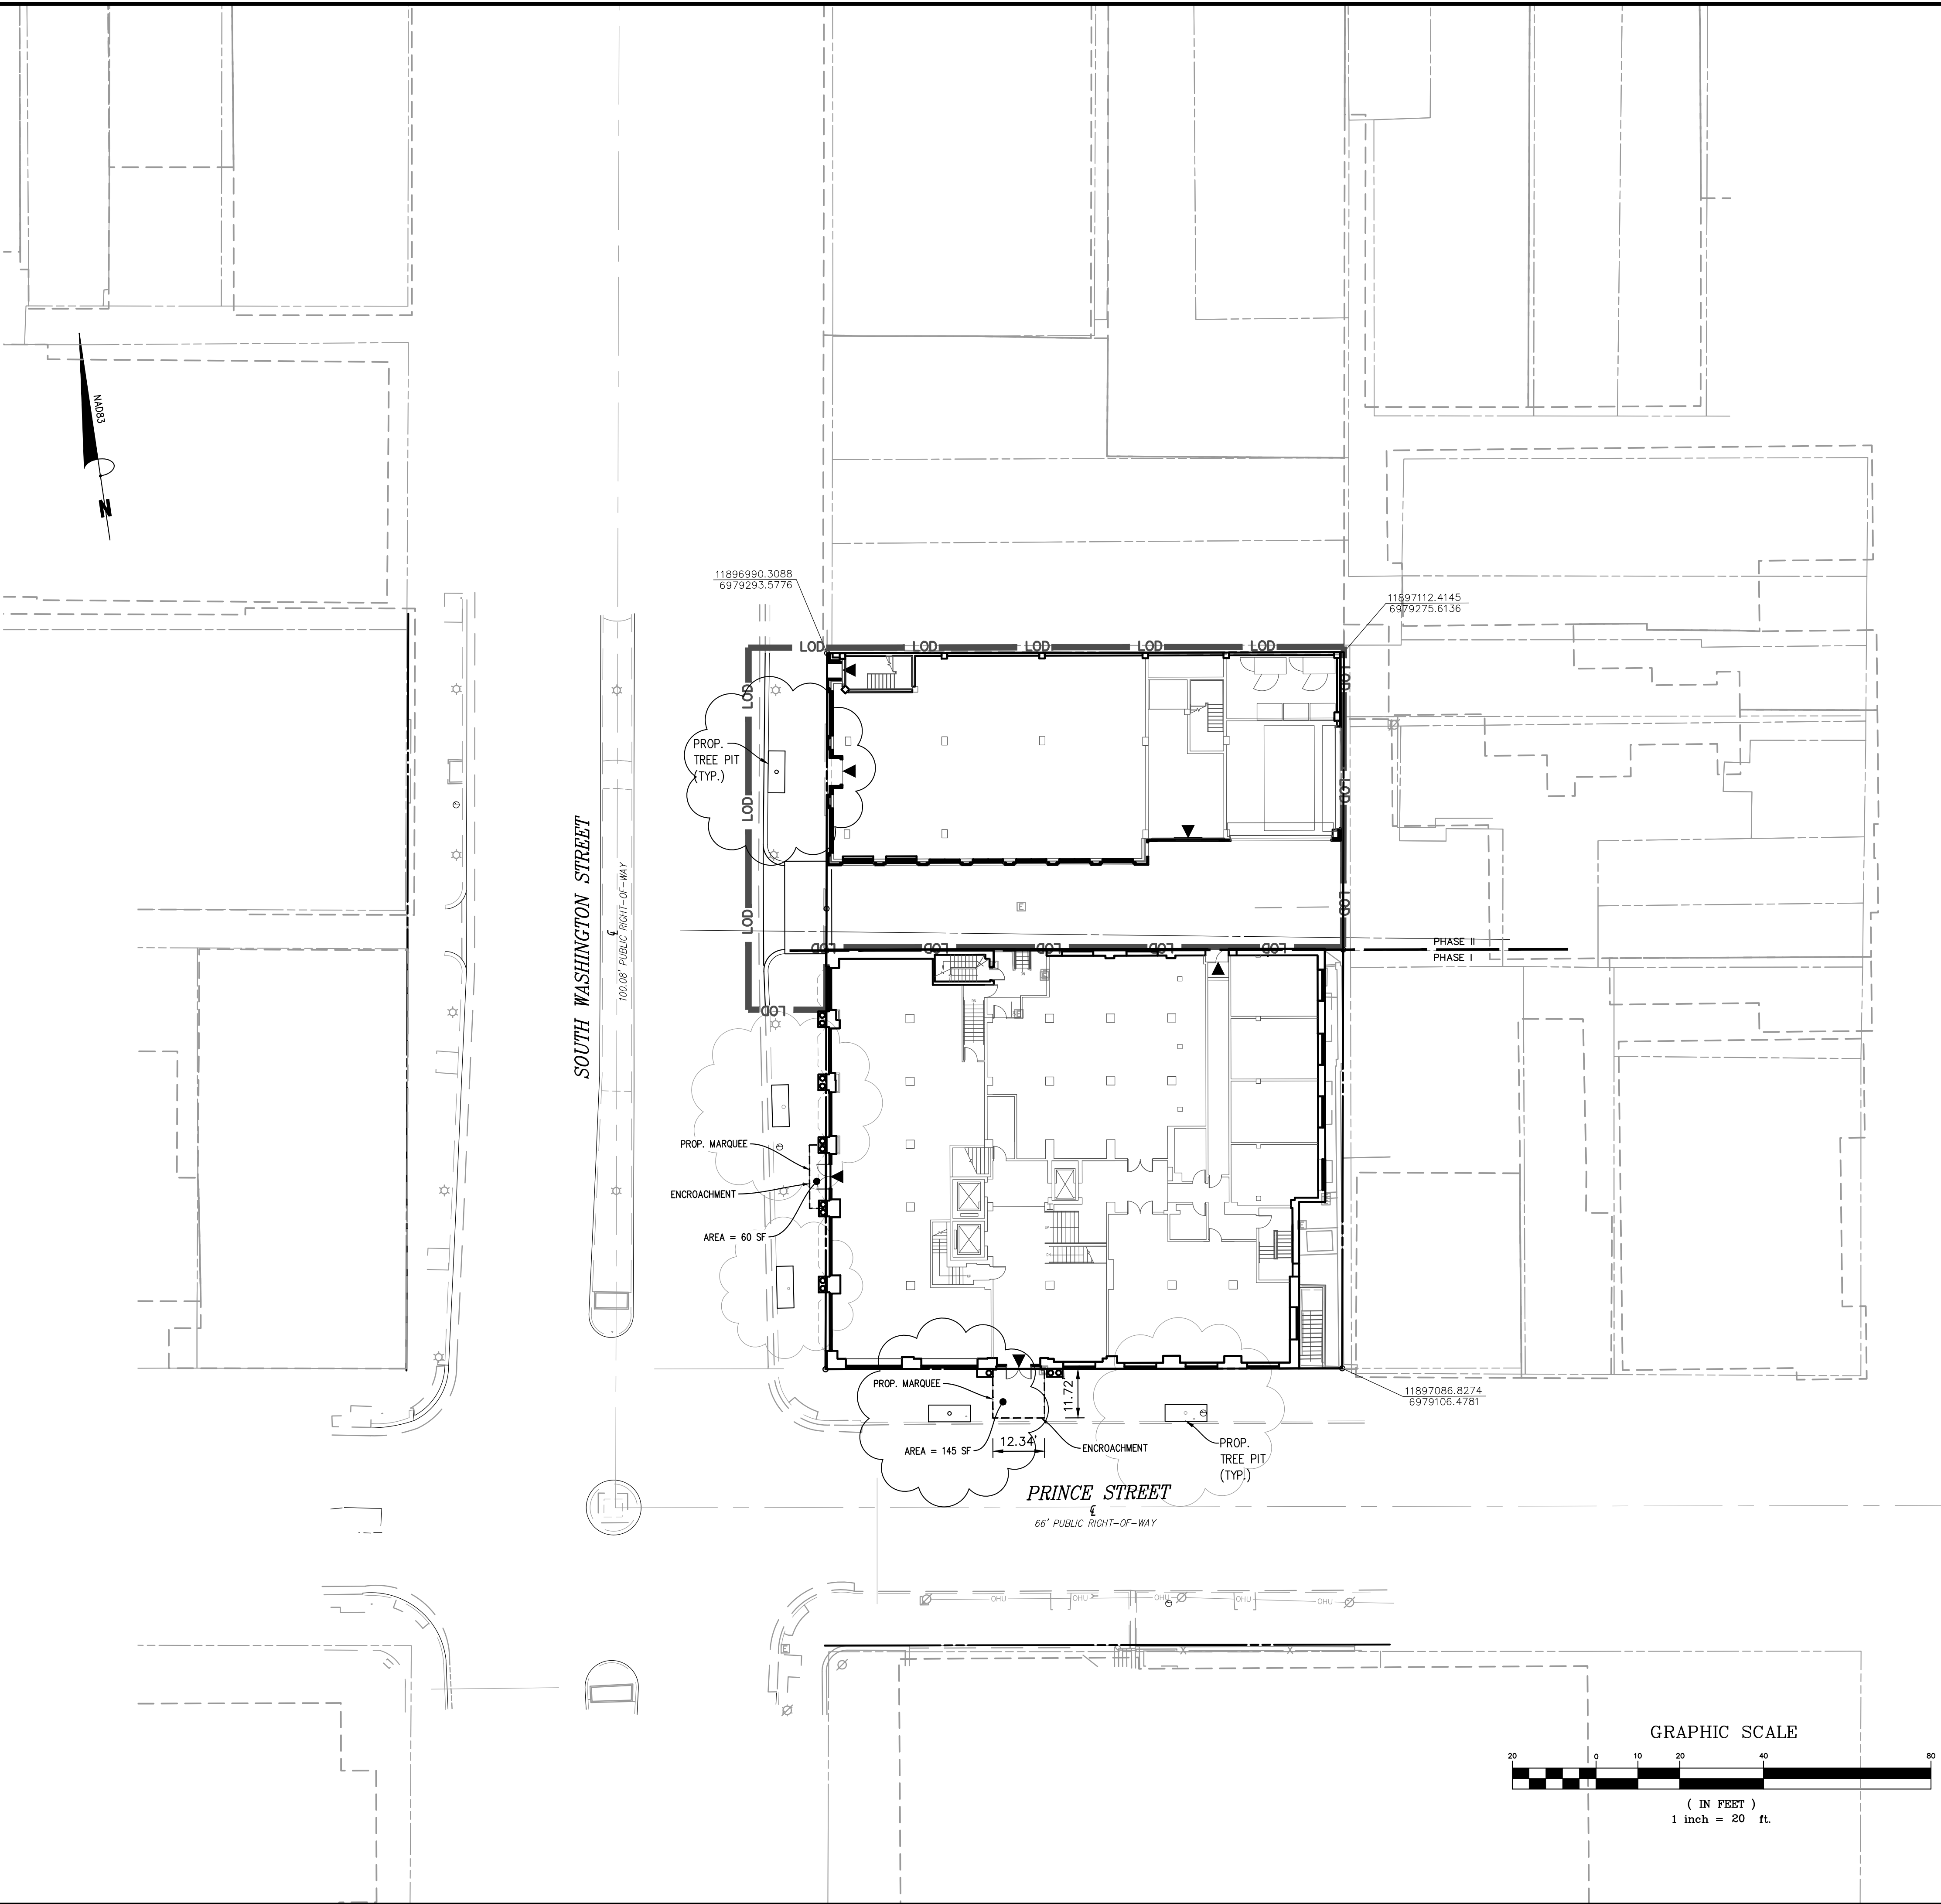


APPROVED	
SPECIAL USE PERMIT NO. 2018-0003	
DEPARTMENT OF PLANNING & ZONING	
DIRECTOR	DATE
DEPARTMENT OF TRANSPORTATION & ENVIRONMENTAL SERVICES	
SITE PLAN NO.	
DIRECTOR	DATE
CHAIRMAN, PLANNING COMMISSION	
DATE	
DATE RECORDED	
INSTRUMENT NO.	DEED BOOK NO.
PAGE NO.	

ENCROACHMENT EXHIBIT

699 PRINCE STREET

DEVELOPMENT PRELIMINARY SITE PLAN

CITY OF ALEXANDRIA VIRGINIA



PLAN STATUS	
05/08/18	PRELIM. SITE PLAN SUB
06/21/18	VERIFICATION SUBMISSION
09/04/18	VERIFICATION SUBMISSION

DATE	DESCRIPTION	
KJB	KJB	STL
DESIGN	DRAWN	CHKD
SCALE	H: 1" = 20'	
	V:	
JOB No.	140005-01-001	
DATE :	SEPTEMBER 2018	
FILE No.	140005-D-PR-001	

SHEET C16.00

Bowman Consulting Group, Ltd.
14020 Tyndebolt Place
Suite 300
Chantilly, Virginia 20151
Phone: (703) 464-1000
Fax: (703) 481-9720
www.bowmanconsulting.com
© Bowman Consulting Group, Ltd.

Bowman
CONSULTING

Cad file name : P:\40005 - 699 Prince Street\Engineering\Plans\0501P\40005-D-PR-001-ENC-ENCROACHMENT EXHIBIT.dwg