


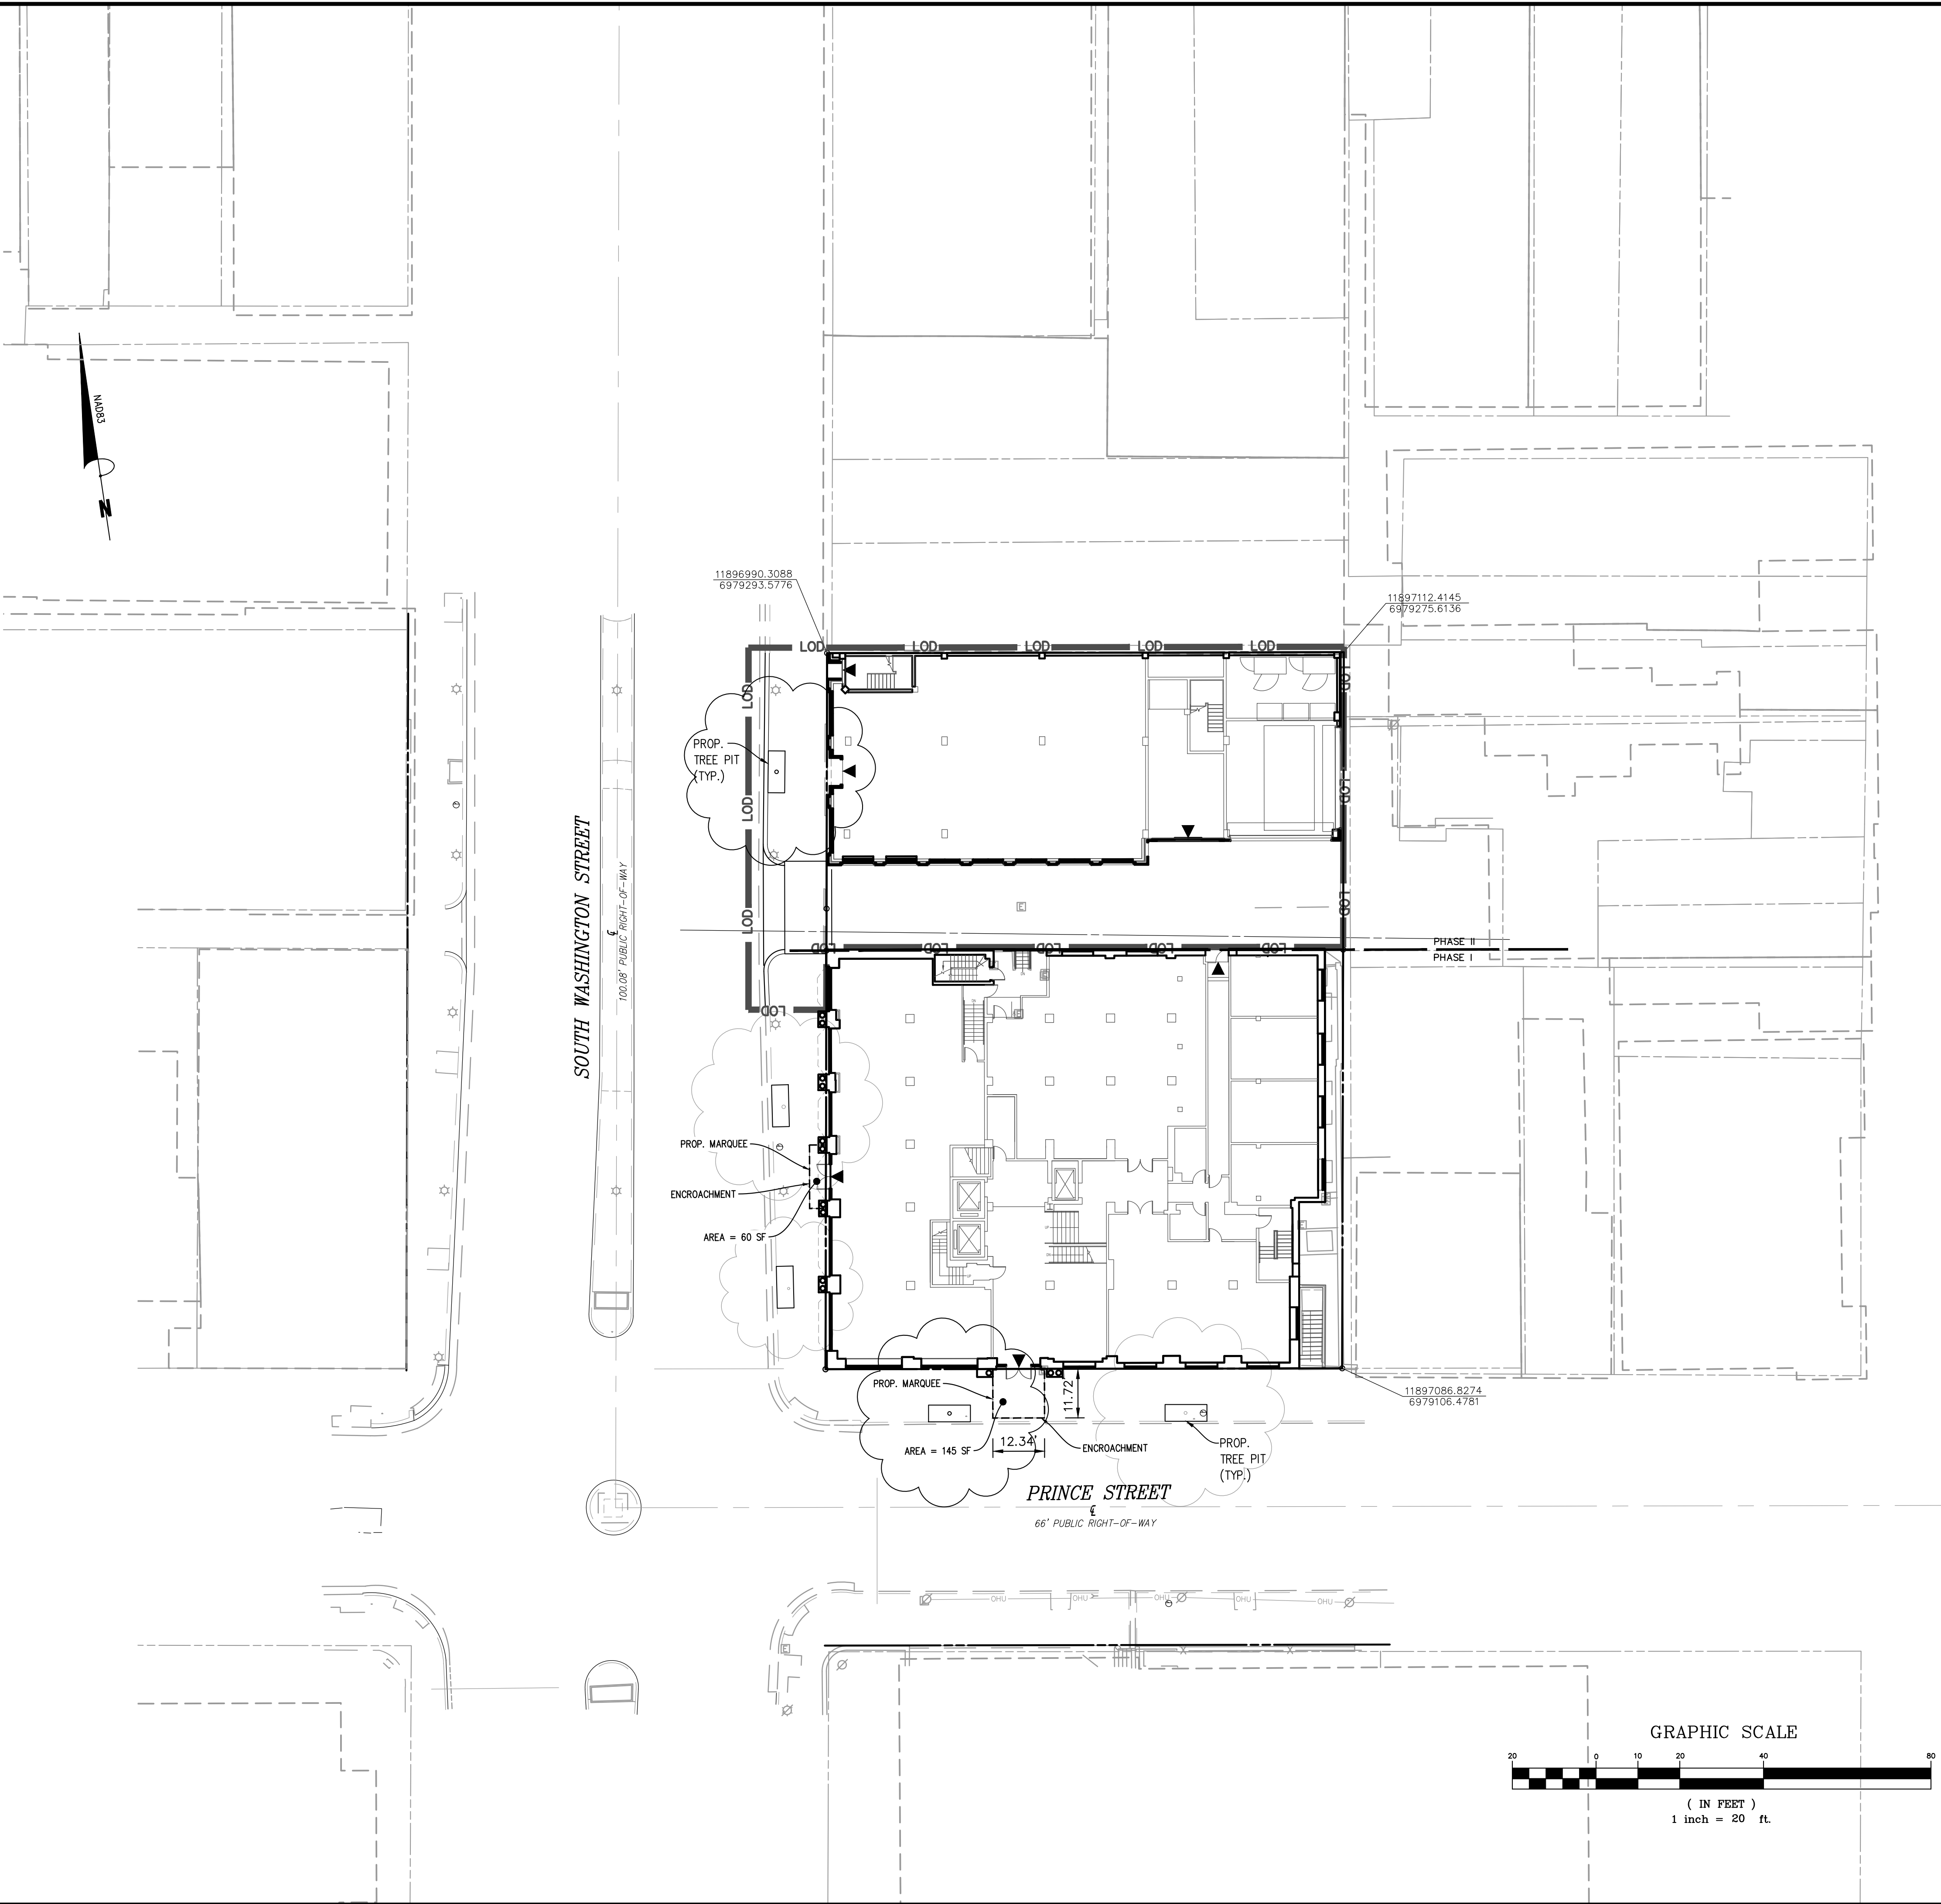


**APPROVED**  
SPECIAL USE PERMIT NO. 2018-0003  
DEPARTMENT OF PLANNING & ZONING

DIRECTOR \_\_\_\_\_ DATE \_\_\_\_\_  
DEPARTMENT OF TRANSPORTATION & ENVIRONMENTAL SERVICES  
SITE PLAN NO. \_\_\_\_\_  
DIRECTOR \_\_\_\_\_ DATE \_\_\_\_\_

CHAIRMAN, PLANNING COMMISSION \_\_\_\_\_ DATE \_\_\_\_\_  
DATE RECORDED \_\_\_\_\_  
INSTRUMENT NO. \_\_\_\_\_ DEED BOOK NO. \_\_\_\_\_ PAGE NO. \_\_\_\_\_

| DATE     | DESCRIPTION     |
|----------|-----------------|
| KJB      | KJB STL         |
| DESIGN   | DRAWN CHKD      |
| SCALE    | H: 1" = 20'     |
|          | V: _____        |
| JOB No.  | 140005-01-001   |
| DATE :   | SEPTEMBER 2018  |
| FILE No. | 140005-D-PR-001 |
| SHEET    | C16.00          |

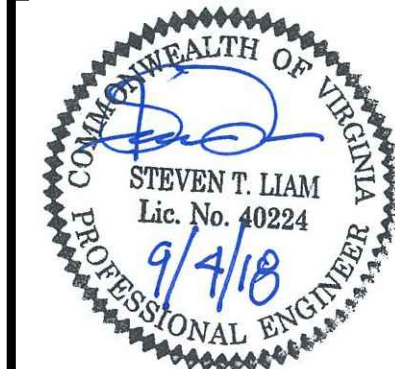

ENCROACHMENT EXHIBIT  
**699 PRINCE STREET**  
DEVELOPMENT PRELIMINARY SITE PLAN  
CITY OF ALEXANDRIA VIRGINIA

Bowman Consulting Group, Ltd.  
14020 Tynebrook Place  
Suite 300  
Chantilly, Virginia 20151  
Phone: (703) 464-1000  
Fax: (703) 461-9720  
www.bowmanconsulting.com  
© Bowman Consulting Group, Ltd.

**Bowman**  
CONSULTING

Cad file name : P:\40005 - 699 Prince Street\40005-01-001 (ENC) - 699 Prince Street Engineering\Engineering Plans\40005-D-PR-001-ENC-ENCROACHMENT EXHIBIT.dwg