



APPLICATION

NEW STREET NAME:

LOCATION:

WESTEND - BLOCKS L2 & M

5725 DUKE ST. & 5755 DUKE ST.

APPLICANT'S NAME:

Alejandra Camino, Van Metre Homes

ADDRESS:

[REDACTED]

REASON FOR REQUEST FOR NEW STREET NAME: new townhomes development
(110 new townhomes). All private streets.

Alejandra Camino

Print Name of Applicant or Agent

[REDACTED]

[REDACTED]

[REDACTED]

City and State

Zip Code

Signature

ACyf

[REDACTED]

[REDACTED]

04/29/2025

Date

For **New Street Names**: These items are not public hearing items and therefore are not required to be noticed by newspaper, posting, or letters to adjoining owners. However, it is the policy of P&Z to advertise in the newspaper and post the site, but not to mail out notices.

New Street Names are heard by PC only.


DO NOT WRITE IN THIS SPACE - OFFICE USE ONLY

Application Received: _____ Legal advertisement: _____

ACTION - PLANNING COMMISSION _____

Fee Paid: \$ _____

ACTION - CITY COUNCIL: _____

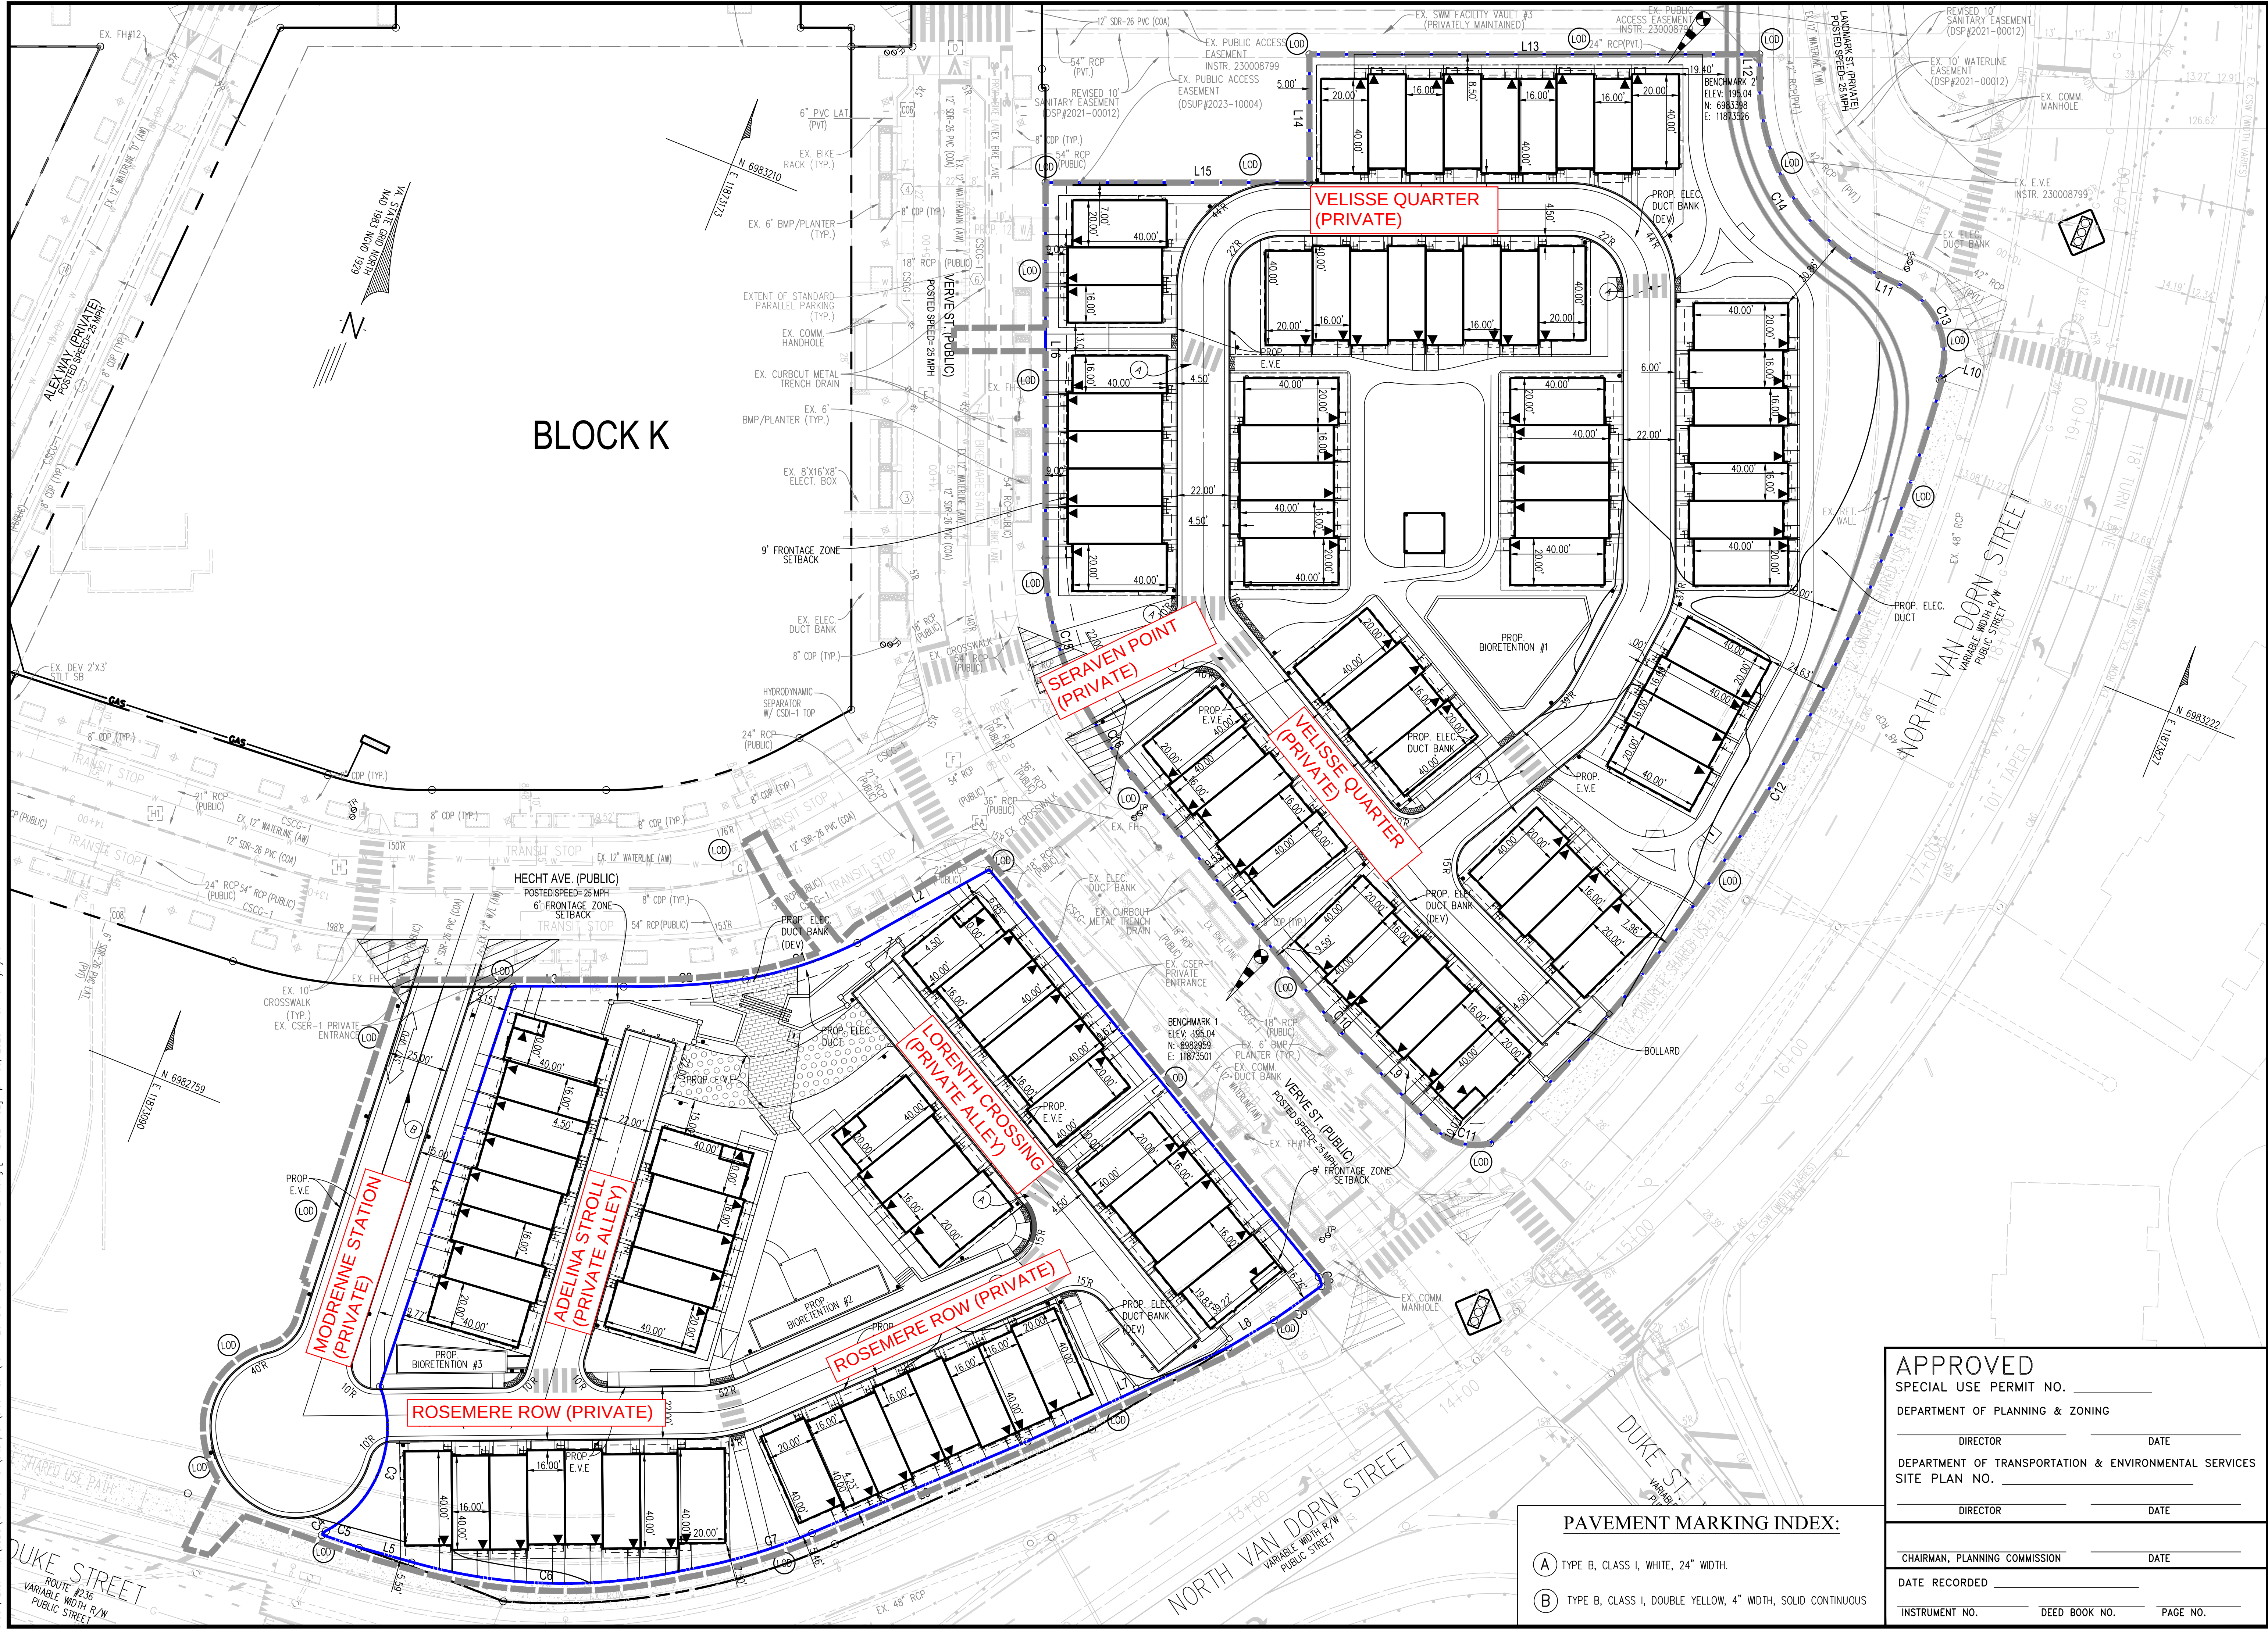

BLOCK K

VELISSE QUARTER
(PRIVATE)

SERAVEN POINT
(PRIVATE)

VELISSE QUARTER
(PRIVATE)

LORENTH CROSSING
(PRIVATE)

ROSEMERE ROW (PRIVATE)

ADELINA STROLL
(PRIVATE ALLEY)

MODRENAME STATION
(PRIVATE)

ROSEMERE ROW (PRIVATE)

PAVEMENT MARKING INDEX:

- (A) TYPE B, CLASS I, WHITE, 24" WIDTH.
- (B) TYPE B, CLASS I, DOUBLE YELLOW, 4" WIDTH, SOLID CONTINUOUS

APPROVED

SPECIAL USE PERMIT NO. _____

DEPARTMENT OF PLANNING & ZONING

DIRECTOR _____ DATE _____

DEPARTMENT OF TRANSPORTATION & ENVIRONMENTAL SERVICES

SITE PLAN NO. _____

DIRECTOR _____ DATE _____

CHAIRMAN, PLANNING COMMISSION _____ DATE _____

DATE RECORDED _____

INSTRUMENT NO. _____ DEED BOOK NO. _____ PAGE NO. _____

SIGNAGE AND STRIPING PLAN



WEST END
BLOCK L&M
SITE PLAN

CITY OF ALEXANDRIA, VIRGINIA

SCALE: 1"=30' DATE: MAR. 2025

SHEET
61B
OF
65

FILE No.
SP-13141

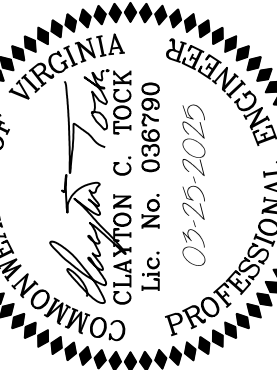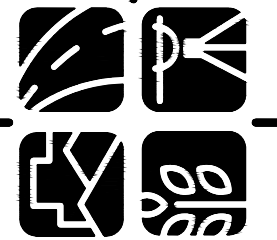

CLAYTON C. ROCK
Lic. No. 038790
02-25-2025
PROFESSIONAL ENGINEER

DESCRIPTION
REVISIONS
No. DATE

Urban Ltd.
4200 D TECHNOLOGY CT.
CHANTILLY, VA. 20151
TEL. 703.642.2366
FAX 703.378.7888
www.urban-llc.com

Planners/Engineers/Landscape Architects/Land Surveyors

PLAN DATE
03-13-2025
03-25-2025