


SECTIONS <hr/> ALEXANDRIA STATION PEDESTRIAN TUNNEL FEASIBILITY STUDY	DATE:	JANUARY 2013	
	SCALE:	NOT TO SCALE	
	FIGURE NO:	4	
	DRAWN BY:	MIKE HANCE	

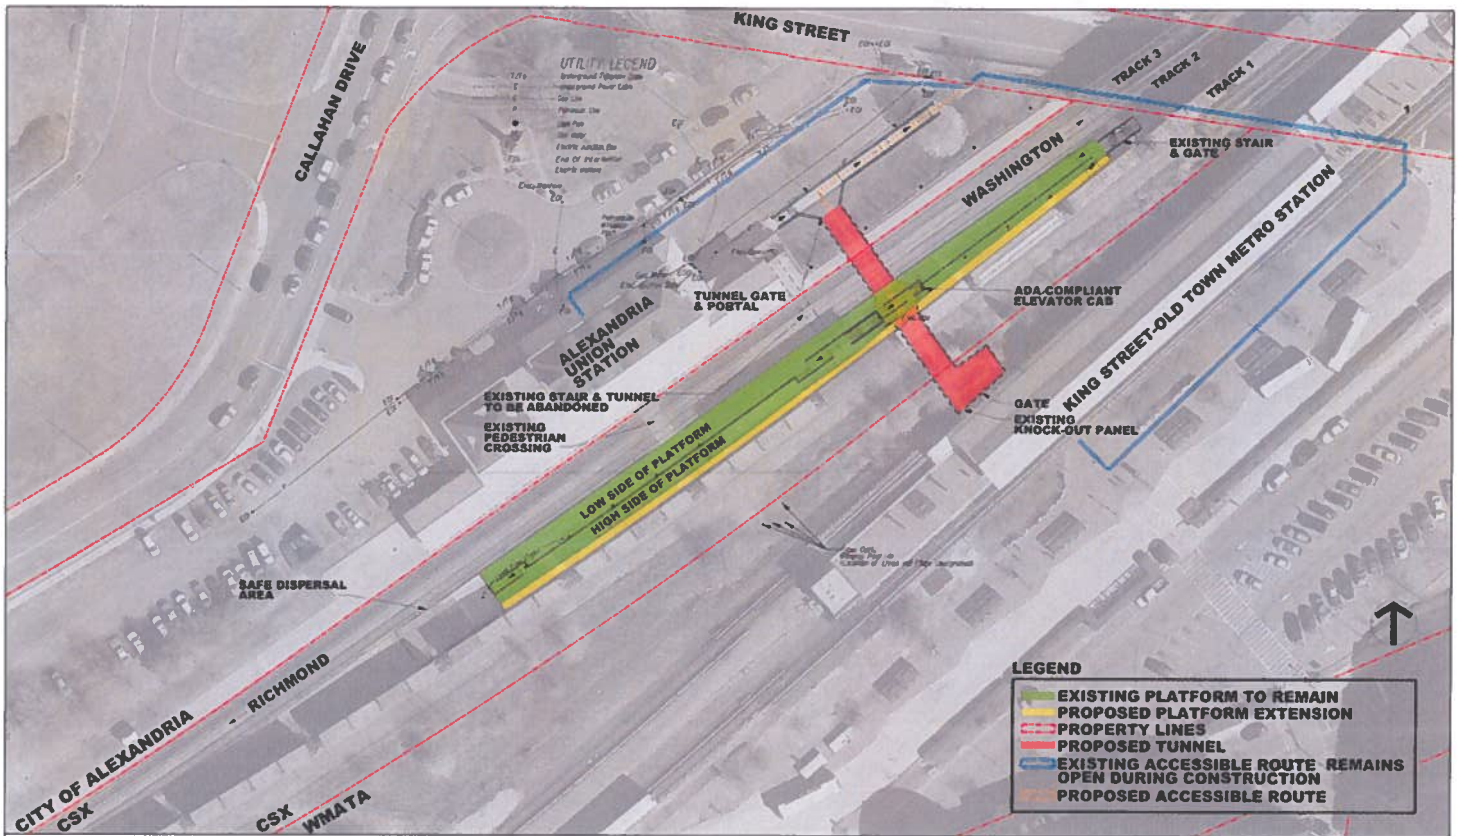

SITE PLAN

ALEXANDRIA STATION PEDESTRIAN TUNNEL FEASIBILITY STUDY

DATE:	JANUARY 2013
SCALE:	NOT TO SCALE
FIGURE NO:	2
DRAWN BY:	MIKE HANCE

