ISSUE: Certificate of Appropriateness for alterations

APPLICANT: William Cromley, architect

LOCATION: Old and Historic Alexandria District

403 South Pitt Street

ZONE: RM/Residential Townhouse Zone


STAFF RECOMMENDATION

Staff recommends **approval** of the Certificate of Appropriateness for alterations with the following conditions:

- 1. The three window openings on the second floor should be composed with equal spacing; and,
- 2. The applicant must submit window specifications with the permit application that comply with the BAR's Window Policy.

GENERAL NOTES TO THE APPLICANT

- APPEAL OF DECISION: In accordance with the Zoning Ordinance, if the Board of Architectural Review
 denies or approves an application in whole or in part, the applicant or opponent may appeal the Board's
 decision to City Council on or before 14 days after the decision of the Board.
- 2. COMPLIANCE WITH BAR POLICIES: All materials must comply with the BAR's adopted policies unless otherwise specifically approved.
- 3. BUILDING PERMITS: Most projects approved by the Board of Architectural Review require the issuance of one or more construction permits by Department of Code Administration (<u>including signs</u>). The applicant is responsible for obtaining all necessary construction permits after receiving Board of Architectural Review approval. Contact Code Administration, Permit Center, 4850 Mark Center Drive, Suite 2015, 703-746-4200 for further information.
- 4. ISSUANCE OF CERTIFICATES OF APPROPRIATENESS AND PERMITS TO DEMOLISH: Applicants must obtain a copy of the Certificate of Appropriateness or Permit to Demolish PRIOR to applying for a building permit. Contact BAR Staff, Room 2100, City Hall, 703-746-3833, or preservation@alexandriava.gov for further information.
- 5. EXPIRATION OF APPROVALS NOTE: In accordance with Sections 10-106(B), 10-206(B) and 10-307 of the Zoning Ordinance, any Board of Architectural Review approval will expire 12 months from the date of issuance if the work is not commenced and diligently and substantially pursued by the end of that 12-month period.
- 6. HISTORIC PROPERTY TAX CREDITS: Applicants performing extensive, certified rehabilitations of historic properties may separately be eligible for state and/or federal tax credits. Consult with the <u>Virginia Department of Historic Resources (VDHR)</u> prior to initiating any work to determine whether the proposed project may qualify for such credits.

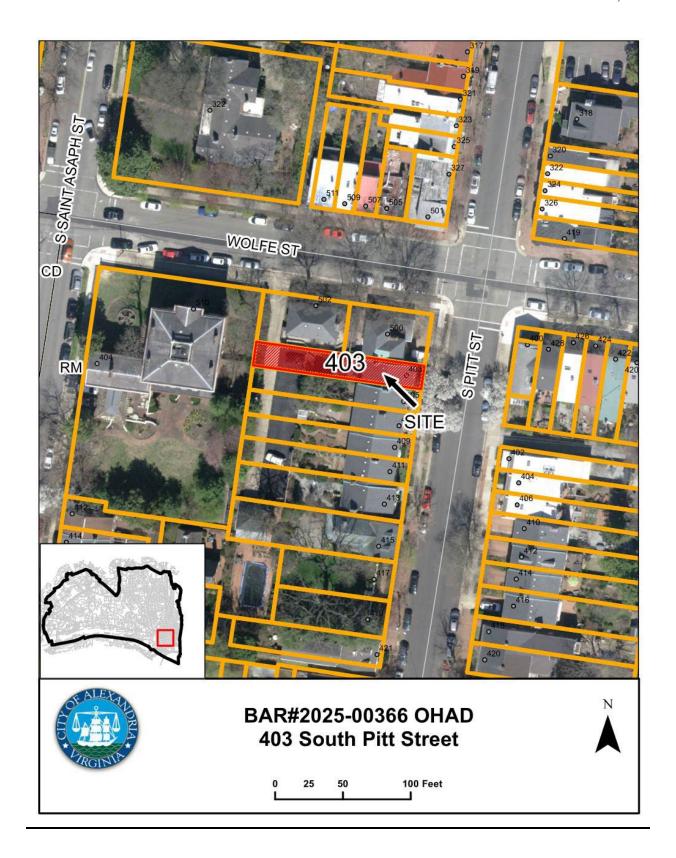

I. APPLICANT'S PROPOSAL

The applicant requests a Certificate of Appropriateness to create a new window opening on the second story of the rear (west) elevation, at 403 South Pitt Street. The proposed new opening will contain a six-over-six wood-clad window. In addition, the applicant proposes to replace the two existing wood windows on the second floor with six-over-six wood-clad windows consistent with the proposed design.



Photo 1: View of rear (east) elevation.

II. HISTORY

The three-bay, three-story Federal style townhouse consists of a masonry main block with a one-story enclosed sunroom at the rear. According to City tax records, the later building was constructed in **1961**. A one-story sunroom was added to the rear elevation in 1989 (Permit #8900843).

Previous BAR Approvals
BAR2025-00101& BAR2025-00106 – The Board approved a rear dormer addition.
BAR2019-00202 – Administrative approval for repointing.
BAR88-205 – The Board approved an addition.

III. <u>ANALYSIS</u>

Staff has no objection to the proposed new window opening or the replacement of existing windows. The *Design Guidelines* state that windows are a principal character-defining feature of a building, serving both functional and aesthetic purposes. The size, location, type, and trim of windows are important elements that contribute to a building's architectural style. The proposed

Docket Item #4 BAR2025-00366 Old and Historic Alexandria District October 16, 2025

window materials and configuration are appropriate for the building. However, staff recommends that the spacing of the second-floor windows be revised to provide equal distance between each opening to ensure a balanced and consistent appearance. Additionally, the applicant must submit a copy of the material specifications with the building permit application.

With the conditions above, staff recommends approval of the project.

STAFF

Amirah Lane, Historic Preservation Planner, Planning & Zoning Tony LaColla, AICP, Land Use Services Division Chief, Planning & Zoning

IV. <u>CITY DEPARTMENT COMMENTS</u>

Legend: C- code requirement R- recommendation S- suggestion F- finding

Zoning

C-1 Proposed demolition and creation of new rear window will comply with zoning.

Code Administration

C-1 A building permit is required.

Transportation and Environmental Services

- R-1 The building permit must be approved and issued prior to the issuance of any permit for demolition, if a separate demolition permit is required. (T&ES)
- R-2 Applicant shall be responsible for repairs to the adjacent city right-of-way if damaged during construction activity. (T&ES)
- R-3 No permanent structure may be constructed over any existing private and/or public utility easements. It is the responsibility of the applicant to identify any and all existing easements on the plan. (T&ES)
- F-1. After review of the information provided, an approved grading plan is not required at this time. Please note that if any changes are made to the plan it is suggested that T&ES be included in the review. (T&ES)
- F-2 If the alley adjacent to the parcel is to be used at any point of the construction process, the following will be required:
 - For a Public Alley The applicant shall contact T&ES, Construction Permitting & Inspections at (703) 746-4035 to discuss any permits and accommodation requirements that will be required.
 - For a Private Alley The applicant must provide proof, in the form of an affidavit at a minimum, from owner of the alley granting permission of use. (T&ES)

- C-1 The applicant shall comply with the City of Alexandria's Solid Waste Control, Title 5, Chapter 1, which sets forth the requirements for the recycling of materials (Sec. 5-1-99). (T&ES)
- C-2 The applicant shall comply with the City of Alexandria's Noise Control Code, Title 11, Chapter 5, which sets the maximum permissible noise level as measured at the property line. (T&ES)
- C-3 Roof, surface and sub-surface drains be connected to the public storm sewer system, if available, by continuous underground pipe. Where storm sewer is not available applicant must provide a design to mitigate impact of stormwater drainage onto adjacent properties and to the satisfaction of the Director of Transportation & Environmental Services. (Sec.5-6-224) (T&ES)
- C-4 All secondary utilities serving this site shall be placed underground. (Sec. 5-3-3) (T&ES)
- C-5 Any work within the right-of-way requires a separate permit from T&ES. (Sec. 5-2) (T&ES)
- C-6 All improvements to the city right-of-way such as curbing, sidewalk, driveway aprons, etc. must be city standard design. (Sec. 5-2-1) (T&ES)

Alexandria Archaeology

No comments received.

V. <u>ATTACHMENTS</u>

- Application Materials
- Completed application
- Plans
- Material specifications
- Scaled survey plat if applicable
- Photographs
- Supplemental Materials
- Public comment
- Any other supporting documentation

BAR CASE# BAR2025-00366
(OFFICE USE ONLY)

ADDRESS OF PROJECT: ____ DISTRICT: ☐ Old & Historic Alexandria ☐ Parker – Gray ☐ 100 Year Old Building TAX MAP AND PARCEL: ZONING: __ **APPLICATION FOR:** (Please check all that apply) ☐ CERTIFICATE OF APPROPRIATENESS ☐ PERMIT TO MOVE, REMOVE, ENCAPSULATE OR DEMOLISH (Required if more than 25 square feet of a structure is to be demolished/impacted) ☐ WAIVER OF VISION CLEARANCE REQUIREMENT and/or YARD REQUIREMENTS IN A VISION CLEARANCE AREA (Section 7-802, Alexandria 1992 Zoning Ordinance) ■ WAIVER OF ROOFTOP HVAC SCREENING REQUIREMENT (Section 6-403(B)(3), Alexandria 1992 Zoning Ordinance) **Applicant:** Property Owner Business (Please provide business name & contact person) Name: Address City: State: Phone E-mail: Architect Authorized Agent (if applicable): Attorney Name: Phone: E-mail **Legal Property Owner:** Name: Address: City: State Phone

BAR CASE#_

BAR2025-00366

(OFFICE USE ONLY)

NATURE OF PROPOSED WORK: Please check all that apply					
NEW CONSTRUCTION EXTERIOR ALTERATION: Please check all that apply. awning fence, gate or garden wall HVAC equipment shutters doors windows siding shed lighting pergola/trellis painting unpainted masonry					
☐ DEMOLITION ☐ DEMOLITION/ENCAPSULATION ☐ SIGNAGE					
DESCRIPTION OF PROPOSED WORK: Please describe the proposed work in detail (Additional pages may be attached).					
SUBMITTAL REQUIREMENTS:					
Check this box if there is a homeowner's association for this property. If so, you must attach a copy of the letter approving the project.					
Items listed below comprise the minimum supporting materials for BAR applications. Staff may request additional information during application review. Please refer to the relevant section of the <i>Design Guidelines</i> for further information on appropriate treatments.					
Applicants must use the checklist below to ensure the application is complete. Include all information and material that are necessary to thoroughly describe the project. Incomplete applications will delay the docketing of the application for review. Pre-application meetings are required for all proposed additions. All applicants are encouraged to meet with staff prior to submission of a completed application.					
Demolition/Encapsulation : All applicants requesting 25 square feet or more of demolition/encapsulation must complete this section. Check N/A if an item in this section does not apply to your project.					
N/A Survey plat showing the extent of the proposed demolition/encapsulation. Existing elevation drawings clearly showing all elements proposed for demolition/encapsulation. Clear and labeled photographs of all elevations of the building if the entire structure is proposed to be demolished. Description of the reason for demolition/encapsulation.					
Description of the alternatives to demolition/encapsulation and why such alternatives are not considered feasible.					

(OFFICE USE ONLY)

Additions & New Construction: Drawings must be to scale and should not exceed 11" x 17" unless approved by staff. Check N/A if an item in this section does not apply to your project.

	N/A	Scaled survey plat showing dimensions of lot and location of existing building and other structures on the lot, location of proposed structure or addition, dimensions of existing structure(s), proposed addition or new construction, and all exterior, ground and roof mounted equipment.			
		FAR & Open Space calculation form. Clear and labeled photographs of the site, surrounding properties and existing structures, if applicable.			
		Existing elevations must be scaled and include dimensions. Proposed elevations must be scaled and include dimensions. Include the relationship to			
		adjacent structures in plan and elevations. Materials and colors to be used must be specified and delineated on the drawings. Actual samples may be provided or required.			
		Manufacturer's specifications for materials to include, but not limited to: roofing, siding, windows, doors, lighting, fencing, HVAC equipment and walls.			
		For development site plan projects, a model showing mass relationships to adjacent properties and structures.			
Signs & Awnings: One sign per building under one square foot does not require BAR approval unless illuminated. All other signs including window signs require BAR approval. Check N/A if an item in this section does not apply to your project.					
	N/A	Linear feet of building: Front:Secondary front (if corner lot): Square feet of existing signs to remain: Photograph of building showing existing conditions. Dimensioned drawings of proposed sign identifying materials, color, lettering style and text. Location of sign (show exact location on building including the height above sidewalk). Means of attachment (drawing or manufacturer's cut sheet of bracket if applicable). Description of lighting (if applicable). Include manufacturer's cut sheet for any new lighting fixtures and information detailing how it will be attached to the building's facade.			
Alterations: Check N/A if an item in this section does not apply to your project.					
	N/A	Clear and labeled photographs of the site, especially the area being impacted by the alterations, all sides of the building and any pertinent details.			
		Manufacturer's specifications for materials to include, but not limited to: roofing, siding, windows, doors, lighting, fencing, HVAC equipment and walls.			
		Drawings accurately representing the changes to the proposed structure, including materials and overall dimensions. Drawings must be to scale.			
		An official survey plat showing the proposed locations of HVAC units, fences, and sheds. Historic elevations or photographs should accompany any request to return a structure to an earlier appearance.			

BAR CASE# __


BAR2025-00366

(OFFICE USE ONLY)

ALL APPLICATIONS: Please read and check that you have read and understand the following items:						
	I understand that after reviewing the proposed alterations, BAR staff will invoice the appropriate filing fee in APEX. The application will not be processed until the fee is paid online.					
	I understand the notice requirements and will return a copy of the three respective notice forms to BAR staff at least five days prior to the hearing. If I am unsure to whom I should send notice I will contact Planning and Zoning staff for assistance in identifying adjacent parcels.					
	I, the applicant, or an authorized representative will be present at the public hearing.					
	I understand that any revisions to this initial application submission (including applications deferred for restudy) must be accompanied by the BAR Supplemental form and revised materials.					
The undersigned hereby attests that all of the information herein provided including the site plan, building elevations, prospective drawings of the project, and written descriptive information are true, correct and accurate. The undersigned further understands that, should such information be found incorrect, any action taken by the Board based on such information may be invalidated. The undersigned also hereby grants the City of Alexandria permission to post placard notice as required by Article XI, Division A, Section 11-301(B) of the 1992 Alexandria City Zoning Ordinance, on the property which is the subject of this application. The undersigned also hereby authorizes the City staff and members of the BAR to inspect this site as necessary in the course of research and evaluating the application. The applicant, if other than the property owner, also attests that he/she has obtained permission from the property owner to make this application.						
APPLICANT OR AUTHORIZED AGENT:						
Signa	ature:					
Printe	ed Name:					
Date:						


OWNERSHIP AND DISCLOSURE STATEMENT Use additional sheets if necessary

1. Applicant. State the name, a	address and percent of ownership	o of any person or entity owning				
an interest in the applicant, ur	an interest in the applicant, unless the entity is a corporation or partnership, in which					
case identify each owner of more than three percent. The term ownership interest shall						
include any legal or equitable interest held at the time of the application in the real property which is the subject of the application.						
Name	Address	Percent of Ownership				
1.		,				
2.						
3.						
2. <u>Property.</u> State the name, address and percent of ownership of any person or entity owning						
an interest in the property locate	· · · · · · · · · · · · · · · · · · ·	(address), unless the				
	rship, in which case identify each					
	terest shall include any legal or e					
	al property which is the subject of					
Name	Address	Percent of Ownership				
1.						
2.						
3.	-					
3. <u>Business or Financial Relationships.</u> Each person or entity listed above (1 and 2), with an ownership interest in the applicant or in the subject property is required to disclose any business or financial relationship, as defined by Section 11-350 of the Zoning Ordinance, existing at the time of this application, or within the12-month period prior to the submission of this application with any member of the Alexandria City Council, Planning Commission, Board of Zoning Appeals or either Boards of Architectural Review.						
Name of person or entity	Relationship as defined by Section 11-350 of the Zoning Ordinance	Member of the Approving Body (i.e. City Council, Planning Commission, etc.)				
1.						
2						
2.						
3.						
NOTE: Business or financial relationships of the type described in Sec. 11-350 that arise after the filing of this application and before each public hearing must be disclosed prior to the public hearings. As the applicant or the applicant's authorized agent, I hereby attest to the best of my ability that the information provided above is true and correct.						
Date Printed	l Name	Signature				

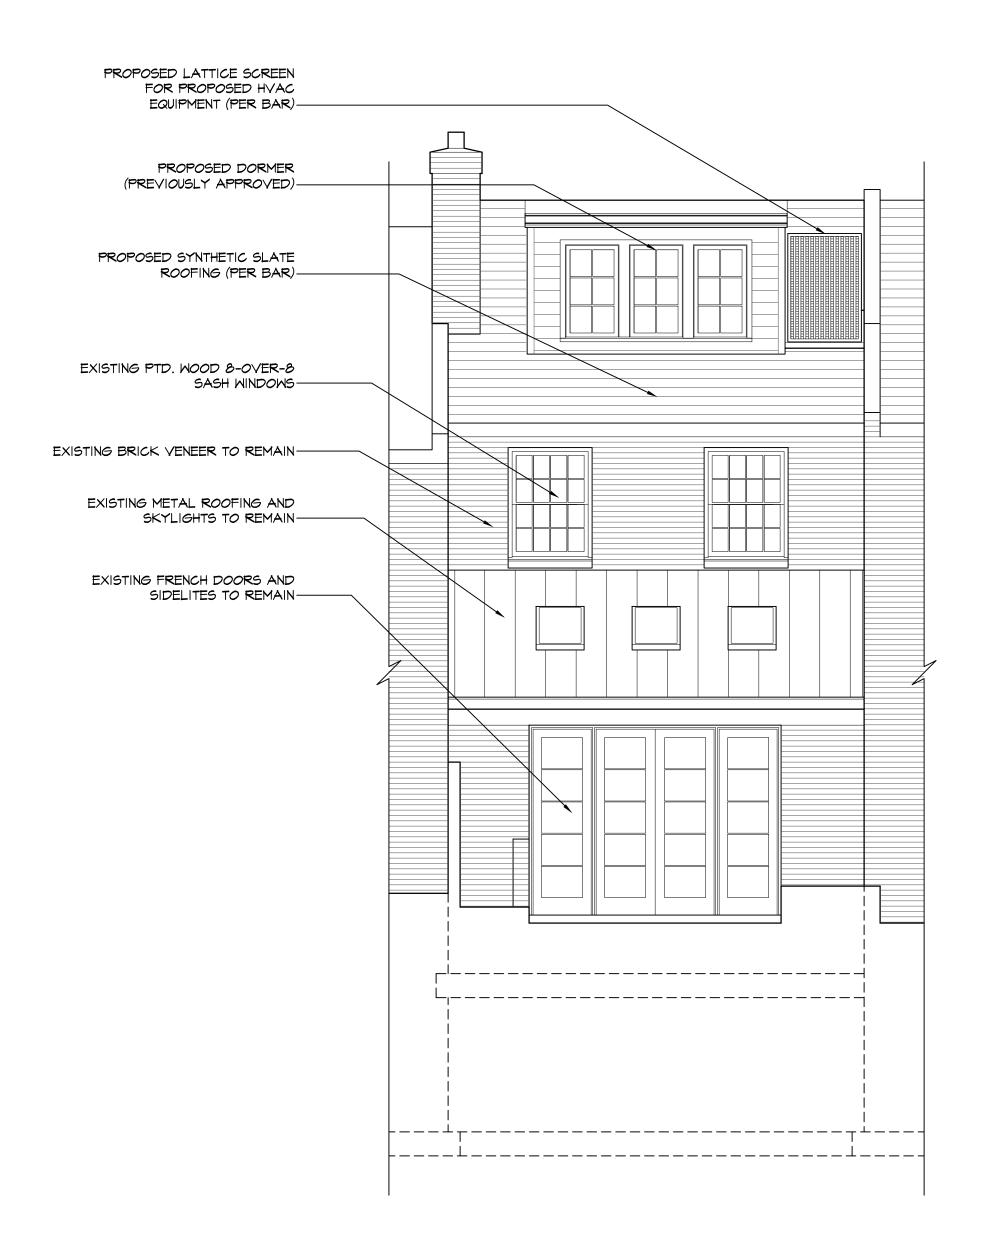

REAR ELEVATION: EXISTING / APPORVED

SCALE: 1/4" = 1'-0"

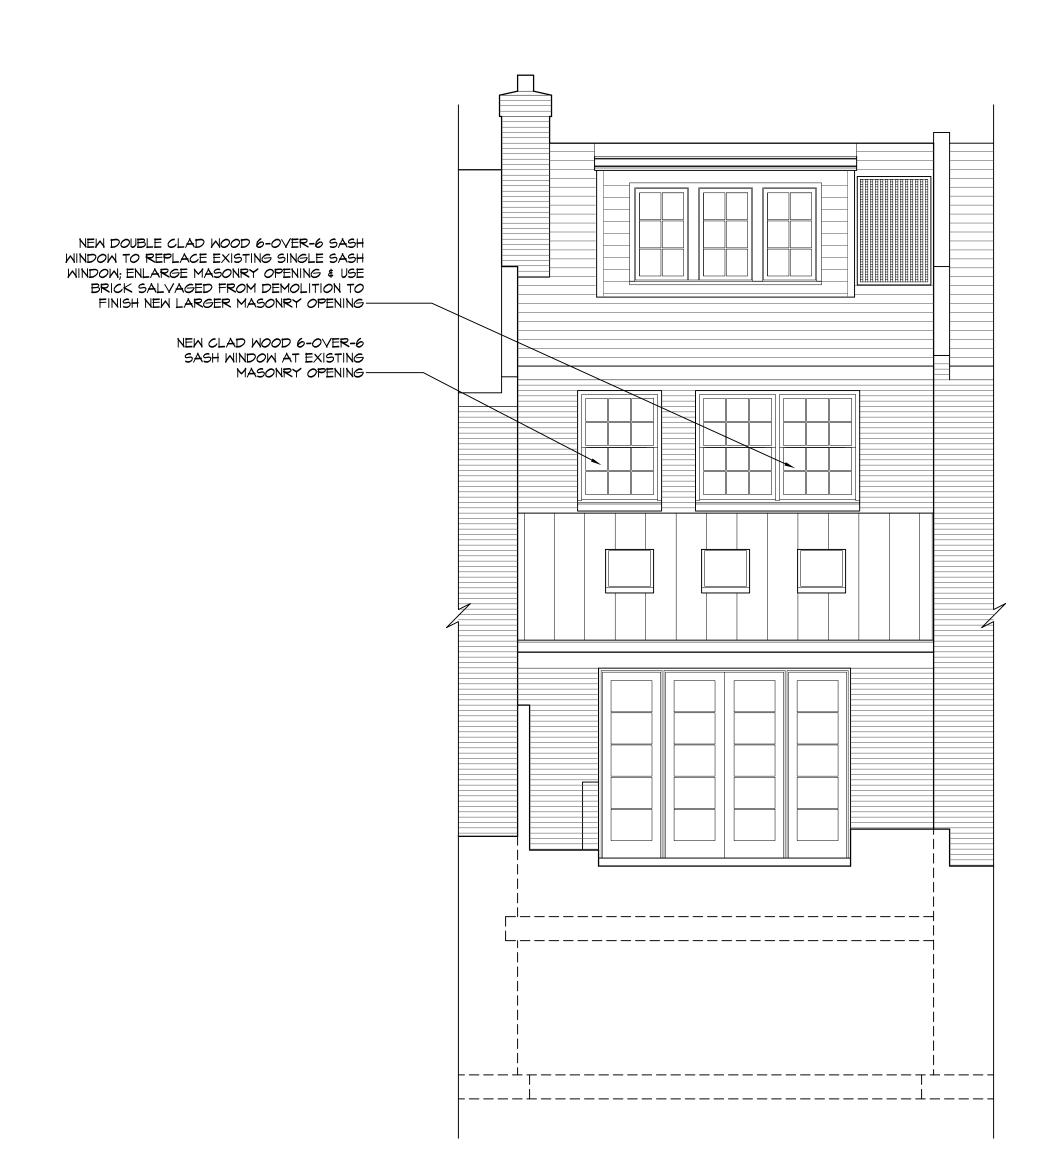

REAR ELEVATION: PROPOSED

SCALE: 1/4" = 1'-0"

GENERAL ELEVATION NOTES:

ALL WINDOWS TO BE LOW-E & INSULATING GLASS WITH SIMULATED DIVIDED LITES; U-FACTOR OF 0.3 MAX., AND SHGC OF 0.40 MAX. AS MANUFACTURED BY LINCOLN WINDOWS.


SCALE: 1/4" = 1'-0"

DESIGN / DEVELOPMENT 426 COLUMBUS STREET ALEXANDRIA VA, 22314 wm.cromley@mindspring.com (703) 973-2250

WILLIAM CROMLEY

FREDERICK TAYLOR, AIA 1433 OTIS STREET NE WASHINGTON DC, 20017 Cell: (202) 277-8087 www.chevychasearchitect.com

PROFESSIONAL CERTIFICATION: I hereby certify that these documents were prepared or approved by me, and that I am a duly licensed Professional Architect under the laws of the Commonwealth of Virginia. License # 040101100, Expiration date: 4-30-2026

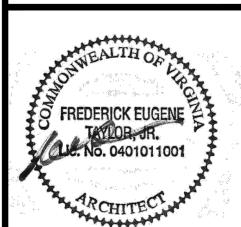


DATE DESCRIPTION

APPROVED AND PROPOSED REAR ELEVATIONS

SCALE AS NOTED

A301

OF XX

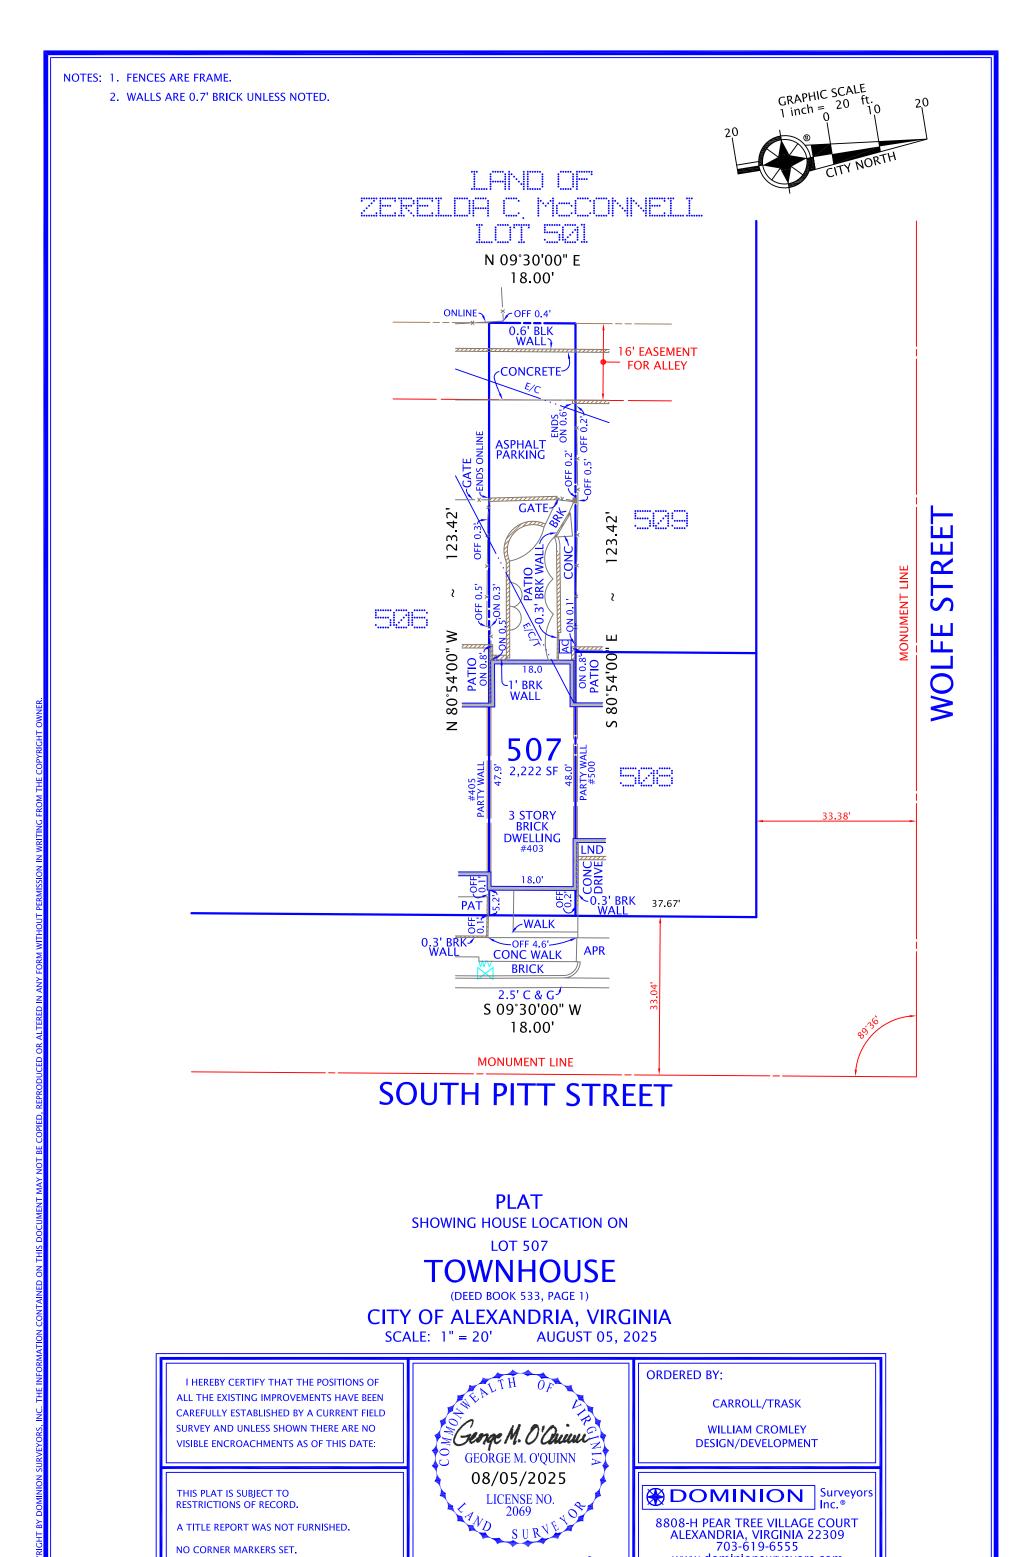

DOMINION SURVEYORS®

www.dominionsurveyors.com

NO CORNER MARKERS SET.



