

ORDINANCE NO. _____

AN ORDINANCE authorizing the owners of the property located at 400 Carlisle Drive to construct and maintain an encroachment for a portion of a retaining wall along King Street near the intersection of Carlisle Drive.

WHEREAS, Brendan Torrance and Ruth Braden Torrance the Owners (“Owners”) of the property located at 400 Carlisle Drive, in the City of Alexandria, Virginia; and

WHEREAS, Owners desire to establish and maintain a portion of a retaining wall along King Street near the intersection of Carlisle Drive which will encroach into the public sidewalk right-of-way at that location; and

WHEREAS, the public sidewalk right-of-way at that location will not be significantly impaired by this encroachment; and

WHEREAS, in Encroachment No. 2025-00001 the Planning Commission of the City of Alexandria recommended approval to the City Council subject to certain conditions at one of its regular meetings held on June 4, 2025, which recommendation was approved by the City Council at its public hearing on June 14, 2025; and

WHEREAS, it has been determined by the Council of the City of Alexandria that this encroachment is not detrimental to the public interest; now, therefore,

THE CITY COUNCIL OF ALEXANDRIA HEREBY ORDAINS:

Section 1. That Owners be, and the same hereby are, authorized to establish and maintain an encroachment into the public sidewalk right-of-way at along King Street near the intersection with Carlisle Drive as shown in the attached Encroachment Plat, in the City of Alexandria, said encroachment consisting of a portion of a retaining wall, until the encroachment is removed or destroyed or the authorization to maintain it is terminated by the city; provided, that this authorization to establish and maintain the encroachment shall not be construed to relieve Owners of liability for any negligence on their part on account of or in connection with the encroachment and shall be subject to the provisions set forth below.

Section 2. That the authorization hereby granted to establish and maintain said encroachment shall be subject to and conditioned upon Owners maintaining, at all times and at their own expense, liability insurance, covering both bodily injury and property damage, with a company authorized to transact business in the Commonwealth of Virginia and with minimum limits as follows:

Bodily Injury:	\$1,000,000 each occurrence
	\$1,000,000 aggregate

Property Damage: \$1,000,000 each occurrence
\$1,000,000 aggregate

This liability insurance policy shall identify the City of Alexandria and Owners as named insureds and shall provide for the indemnification of the City of Alexandria and Owners against any and all loss occasioned by the establishment, construction, placement, existence, use or maintenance of the encroachment. Evidence of the policy and any renewal thereof shall be filed with the city attorney's office. Any other provision herein to the contrary notwithstanding, in the event this policy of insurance lapses, is canceled, is not renewed or otherwise ceases to be in force and effect, the authorization herein granted to establish and maintain the encroachment shall, at the option of the city, forthwith and without notice or demand by the city, terminate. In that event, Owners shall, upon notice from the city, remove the encroachment from the public right-of-way, or the city, at its option, may remove the encroachment at the expense and risk of Owners. Nothing in this section shall relieve Owners of their obligations and undertakings required under this ordinance.

Section 3. That the authorization hereby granted to establish and maintain said encroachment shall in addition be subject to and conditioned upon the following terms:

- (a) Neither the City of Alexandria nor any public or private utility company shall be responsible for damage to Owners' property encroaching into the public right-of-way during repair, maintenance or replacement of the public right-of-way or any public facilities or utilities in the area of encroachment.
- (b) The Owners shall be responsible for replacement and repairs to the adjacent City right-of-way, including any areas damaged during construction activity.
- (c) In the event the City shall, in the future, have need for the area of the proposed encroachment, the Owners shall remove any structure that encroached into the public right-of-way, within 60 days, upon notification by the City. The Owner shall bear all the cost associated with any future removal of the encroachments.

Section 4. That by accepting the authorization hereby granted to establish and maintain the encroachment and by so establishing and/or maintaining the encroachment, Owners shall be deemed to have promised and agreed to save harmless the City of Alexandria from any and all liability (including attorneys' fees and litigation expenses) arising by reason of the establishment, construction, placement, existence, use or maintenance of the encroachment.

Section 5. That the authorization herein granted to establish and maintain the encroachment shall be subject to Owners maintaining the area of the encroachment at all times unobstructed and free from accumulation of litter, snow, ice and other potentially dangerous matter.

1
2 Section 6. That nothing in this ordinance is intended to constitute, or shall be
3 deemed to be, a waiver of sovereign immunity by or on behalf of the City of Alexandria or any
4 of its officers or employees.
5

6 Section 7. That the authorization herein granted to establish and maintain the
7 encroachment shall be terminated whenever the City of Alexandria desires to use the affected
8 public right-of-way for any purpose whatsoever and, by written notification, demands from
9 Owners the removal of the encroachment. Said removal shall be completed by the date specified
10 in the notice and shall be accomplished by Owners without cost to the city. If Owners cannot be
11 found, or shall fail or neglect to remove the encroachment within the time specified, the city shall
12 have the right to remove the encroachment, at the expense of Owners, and shall not be liable to
13 Owners for any loss or damage to the structure of the encroachment or personal property within
14 the encroachment area, caused by the removal.
15

16 Section 8. The terms “Owners” shall be deemed to include Brendan Torrance and
17 Ruth Braden Torrance and their respective successors in interest.
18


19 Section 9. That this ordinance shall be effective upon the date and at the time of its
20 final passage.
21

22
23 ALYIA GASKINS
24 Mayor
25

26 Attachment: Encroachment plat
27

28 Introduction: 06/24/25
29 First Reading: 06/24/25
30 Publication:
31 Public Hearing: 07/01/25
32 Second Reading: 07/01/25
33 Final Passage: 07/01/25
34
35

RIGHT-OF-WAY PLAT
#400 CARLISLE DRIVE
LOT 504
A CONSOLIDATION OF LOTS 1,2,3 & 4 BLOCK 4 SECTION 1
GEORGE WASHINGTON PARK
CITY OF ALEXANDRIA, VIRGINIA
SCALE: 1"=10' JUNE 16, 2025

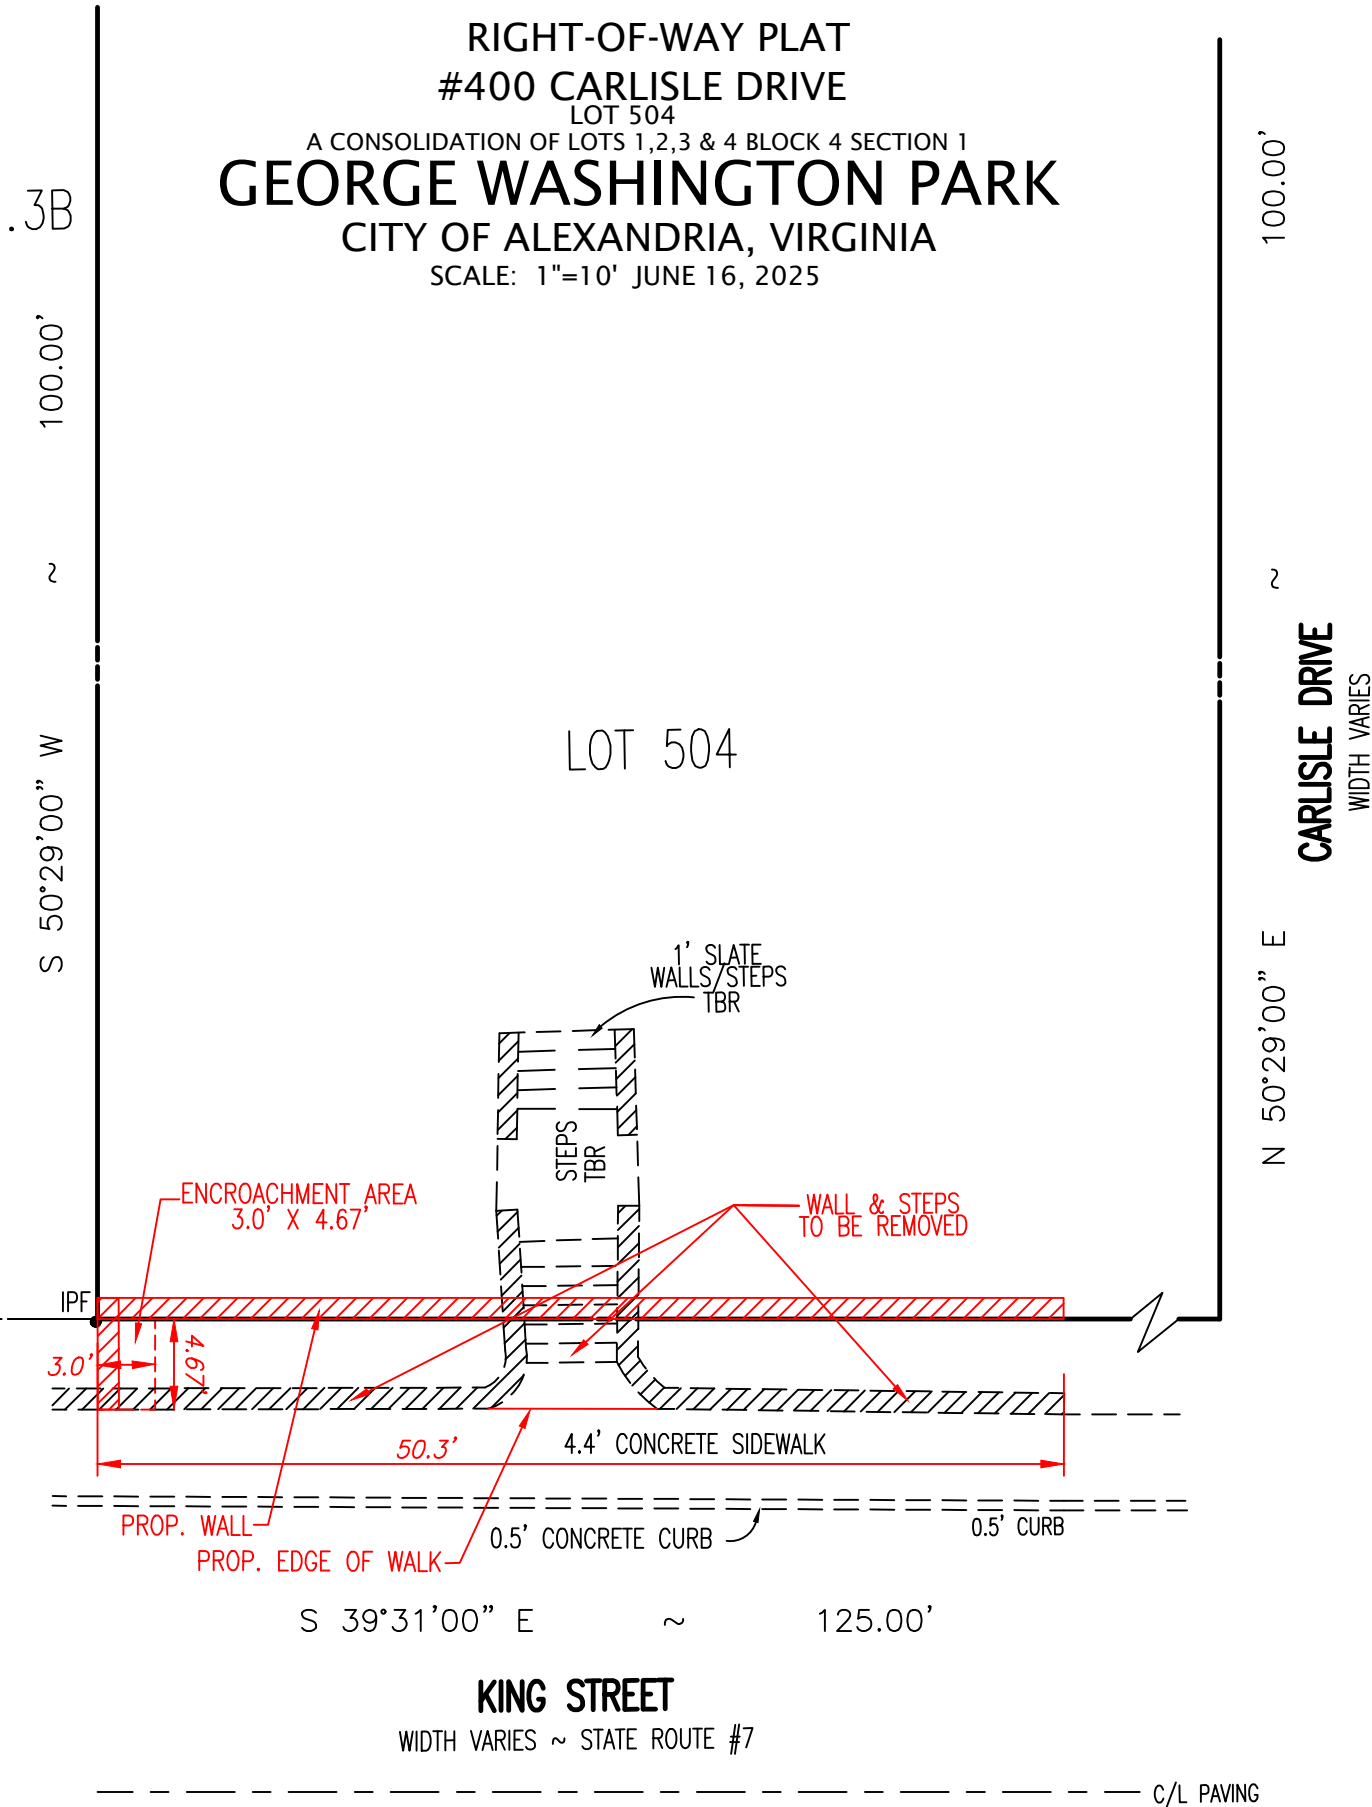

GENERAL NOTES:

1. OWNER: BRENDAN AND RUTH BRADEN TORRANCE
400 CARLISLE DRIVE
ALEXANDRIA VA 22301
2. TAX MAP: #063.01-10-01 & 02
3. ZONE: R-5, EX. USE = RESIDENCE, PROP. USE = RESIDENCE
4. PLAT DRAWN FROM FIELD SURVEY AND AVAILABLE RECORDS.
5. NO TITLE REPORT FURNISHED FOR PREPARATION OF PLAT, THEREFORE ALL EASEMENTS AND RESTRICTIONS MAY NOT BE SHOWN.
6. PLAT IS SUBJECT TO RESTRICTIONS OF RECORD.



MERESTONE LAND SURVEYING PLLC
LAND SURVEYING & G.P.S. SERVICES
MERESTONE LAND SURVEYING PLLC
1229 GARRISONVILLE ROAD #105 STAFFORD, VA 22556
(540)752-9197 FAX (540)752-9198