



SUP #2021-00008
1310 Braddock Place

Planning Commission
April 8, 2020


Site Context



SUP Requests

- SUP for illuminated sign higher than 35 feet and
- Waiver of sign requirements for monument sign

Proposed Illuminated Sign

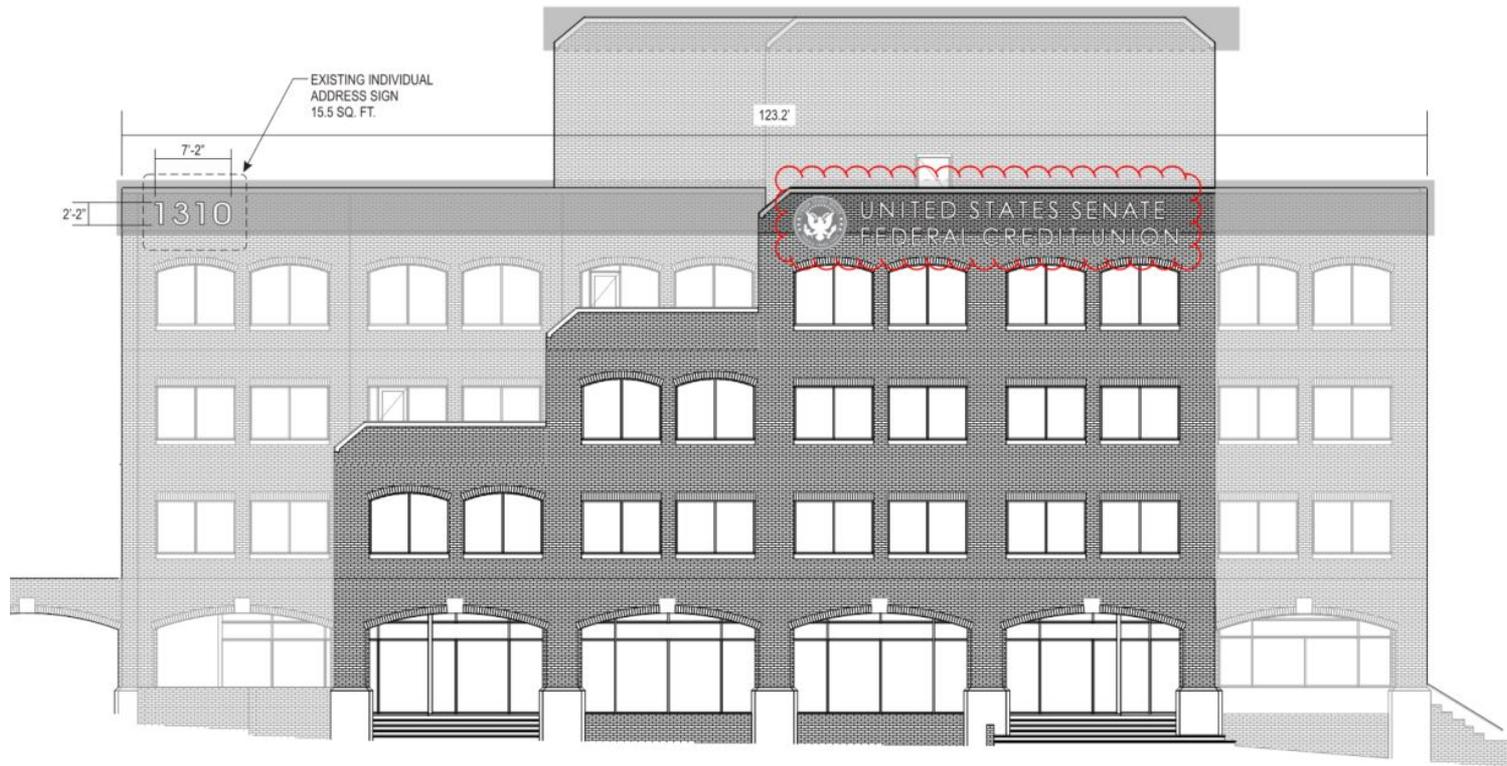

1 WEST ELEVATION VIEW
SCALE: 3/32" = 1'-0"

Proposed Monument Sign



4 ISOMETRIC RENDERING
SCALE: NTS

1 PARTIAL SOUTH ELEVATION VIEW
SCALE: 1/4" = 1'-0"



Recommended Condition

Monument sign shall not be illuminated between 10:30pm and 6:30am



Staff Recommends Approval