


EXHIBIT A-5

(Metal Utility Pole Design)

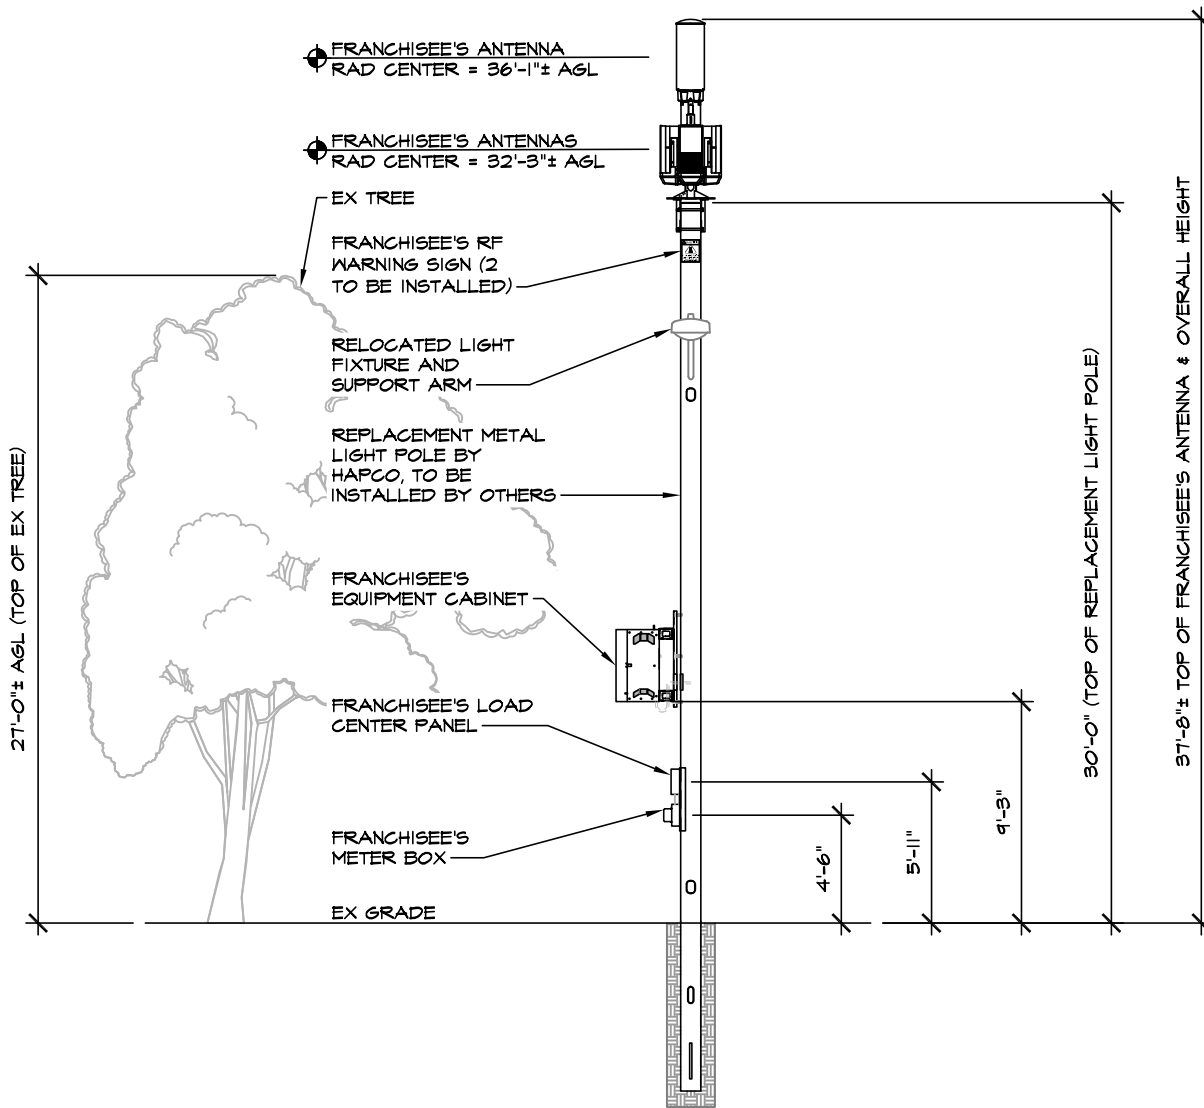

**PRELIMINARY
FOR REVIEW ONLY**

POLE ELEVATION

SCALE: NTS



MORRIS & RITCHIE ASSOCIATES, INC.
 ENGINEERS, PLANNERS, SURVEYORS AND LANDSCAPE ARCHITECTS
 1220-C East Joppa Road, Suite 505
 Towson, Maryland 21286
 (410) 821-1690
 Fax (410) 821-1748

HOLMES RUN 06-B - SC
ROW ADJACENT TO 5150 DUKE ST
ALEXANDRIA, VA 22304
CITY OF ALEXANDRIA

SCALE: AS NOTED	DATE: 05/11/20	DRAWN BY: DNT	DESIGN BY: RJD	REVIEW BY: RJD	JOB NO.: 10427.2122
--------------------	-------------------	------------------	-------------------	-------------------	------------------------