



CITY OF ALEXANDRIA
Department of Planning & Zoning

Zoning Text Amendment #2024-00008

Location limitation on retailers selling tobacco,
nicotine, nicotine alternatives, and hemp
products





Proposed Language


2-191 Retail shopping establishment.

A store or shop engaged in the sale of commodities or goods to individual consumers for personal use rather than for resale, including but not limited to:

Tobacco products, nicotine vapor products, alternative nicotine products, hemp products intended for smoking, as defined in the Code of Virginia, as amended;

Use Limitations sections

Retail shopping establishments with a principal use selling tobacco products, nicotine vapor products, alternative nicotine products, or hemp products intended for smoking are prohibited on property within 1,000 linear feet of a child day care center, or a public or private academic early childhood, elementary, middle, or high school. Any such use in operation prior to July 1, 2024, may continue to operate at its existing location, but Article XII does not apply.

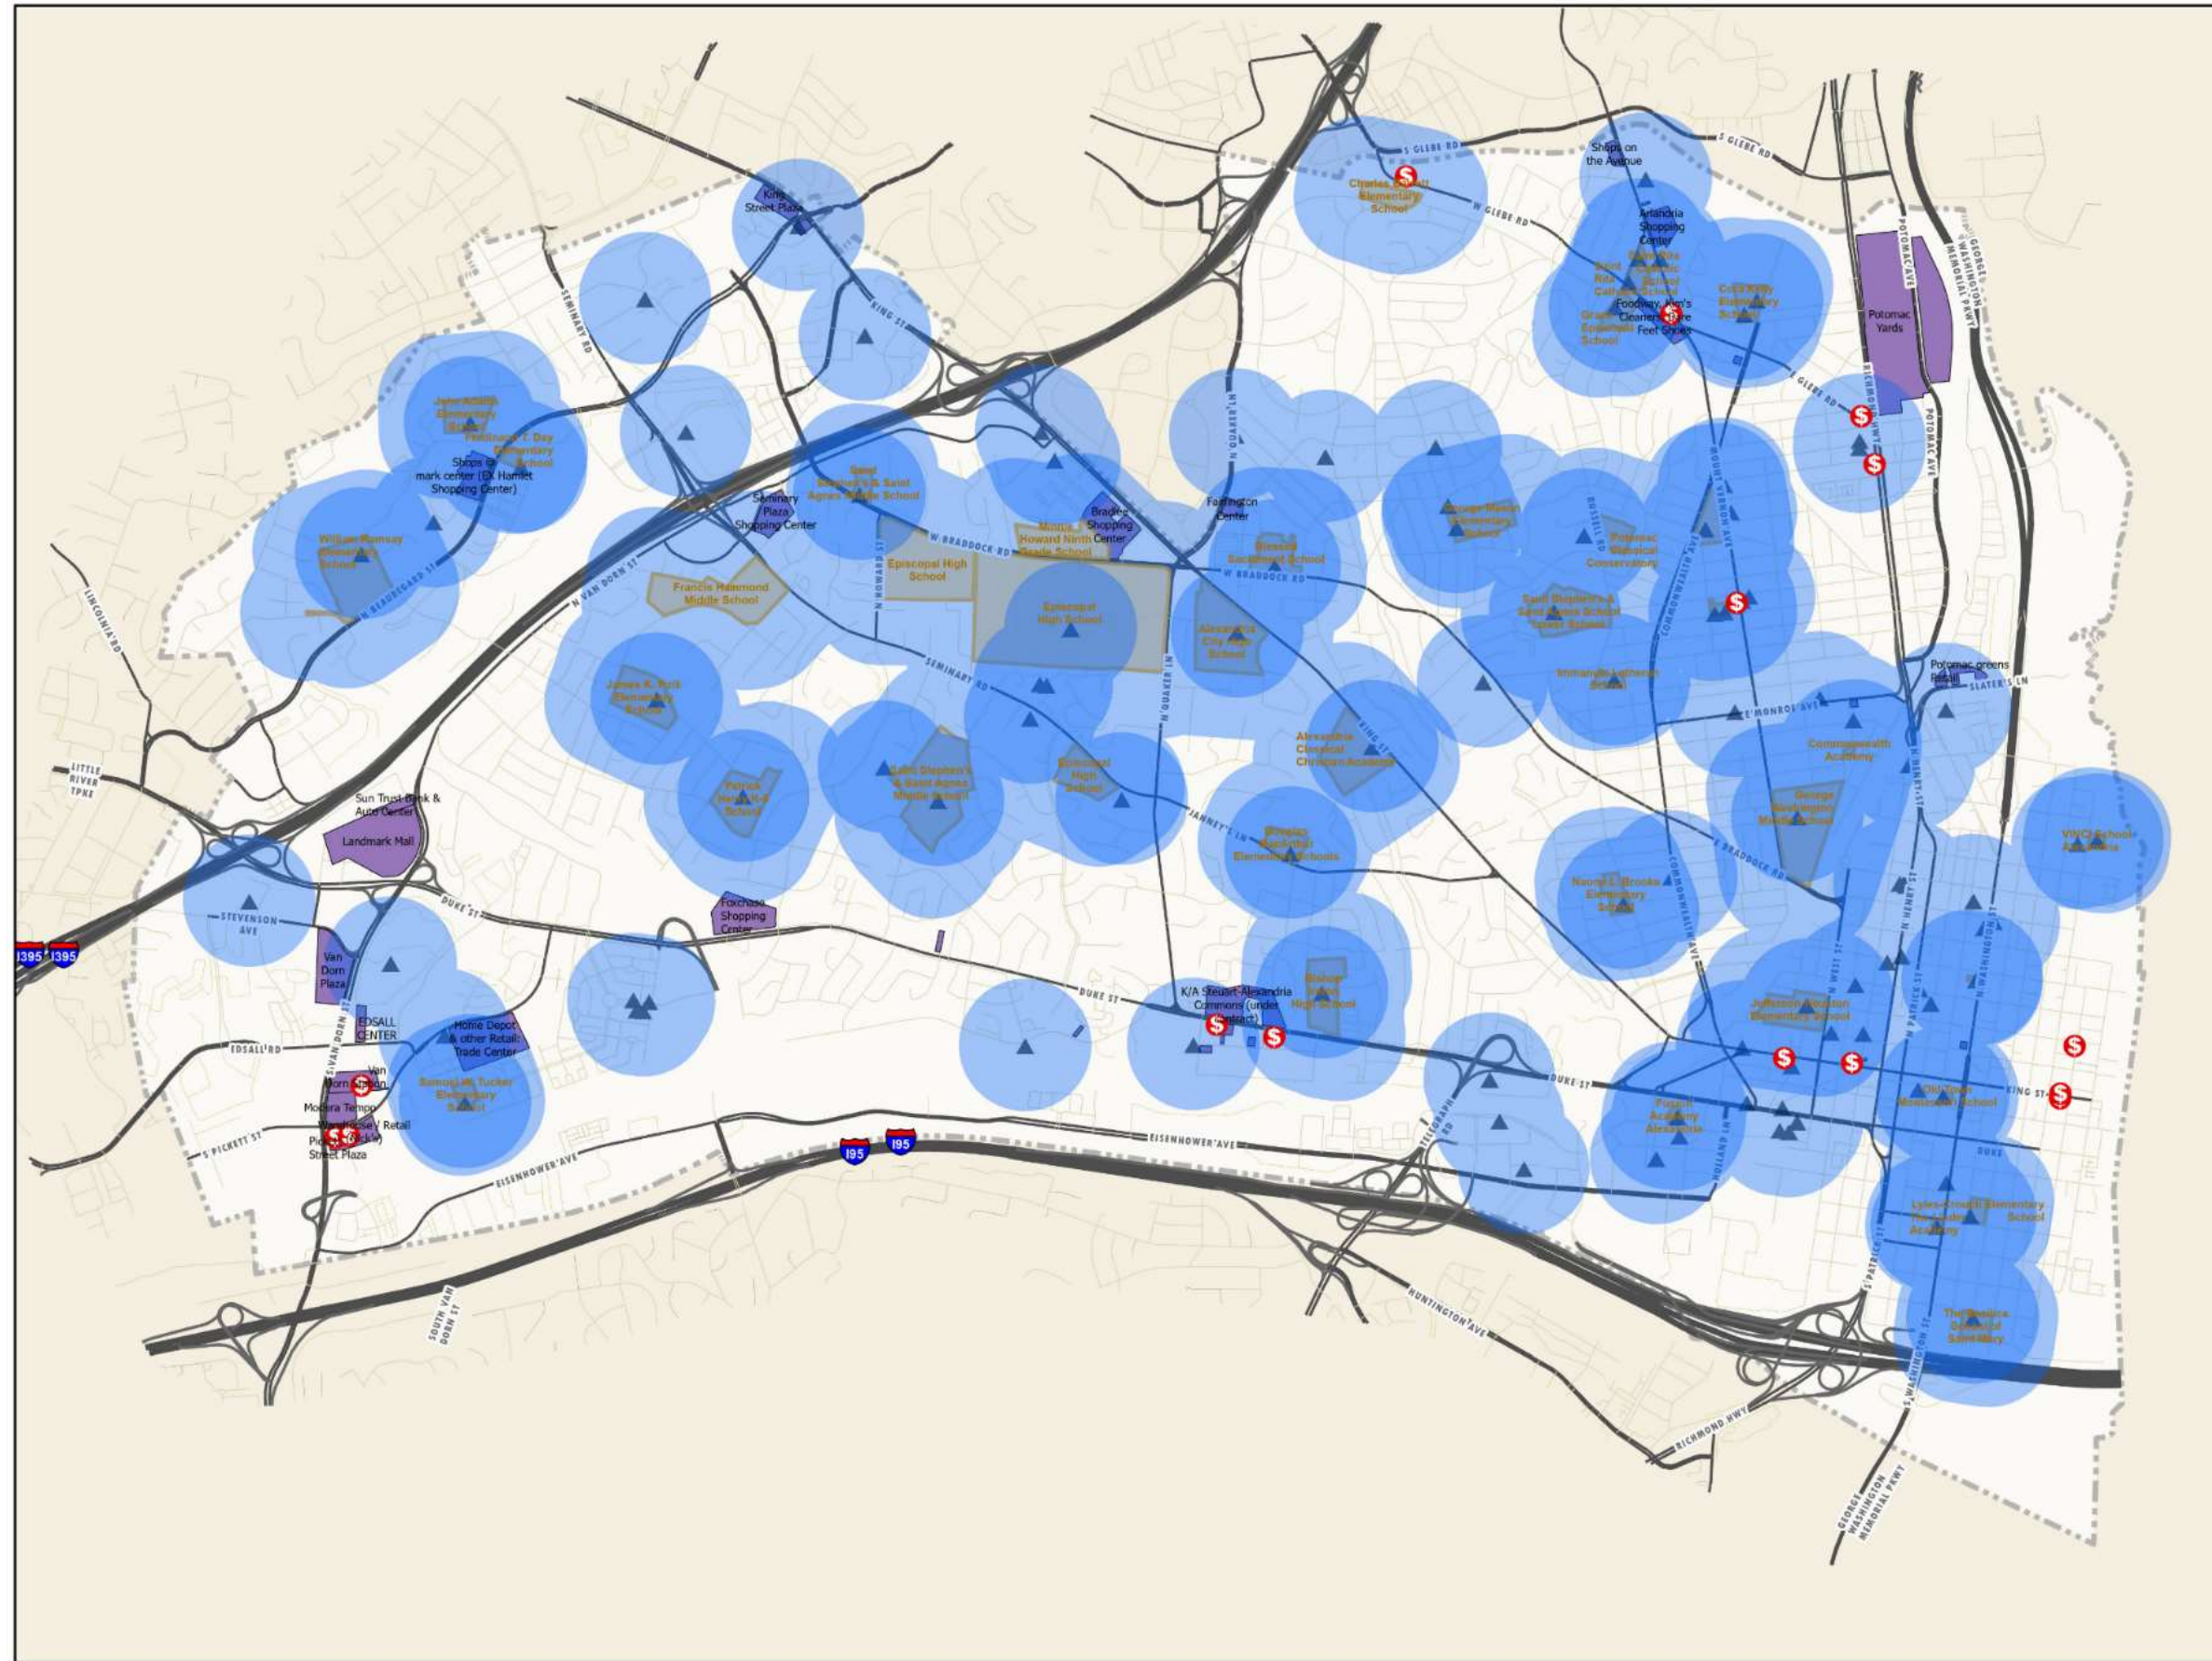

Tobacco, Nicotine and Hemp Products Zone Map

Legend

- Tobacco, Nicotine, and Hemp Product Locations
- Licenced Childcare Centers from VDH as of 6/28/2024
- Public and Private School Property
- School Property 1000' Buffer
- Childcare Centers 1000' Buffer
- Shopping Complex

This map was produced by the GIS Division of the Department of Information Technology Services, City of Alexandria, Virginia

Pursuant to Section 54.1-402 of the Code of Virginia, any determination of topography or contours, or any depiction of physical improvements, property lines or boundaries is for general information only and shall not be used for the design, modification or construction of improvements to real property or for flood plain determination.

The maps provided hereunder are provided "as is" and the City expressly disclaims all warranties, UCC and otherwise, express or implied, including warranties as to accuracy of the maps and merchantability and fitness for a particular purpose, and further expressly disclaims responsibility for all incidental, consequential or special damages arising out of or in connection with the use or performance of the maps.

Mapping Standards:
Coordinate System - NAD83 State Plane Virginia North
Projection - Lambert Conformal Conic
Map Units - Feet



Map Produced: 10/22/2024

1:30,000





CITY OF ALEXANDRIA
Department of Planning & Zoning

Planning Commission
initiated the text
amendment and
recommended **approval**

