



SITE MAP
CITY OF ALEXANDRIA, VA

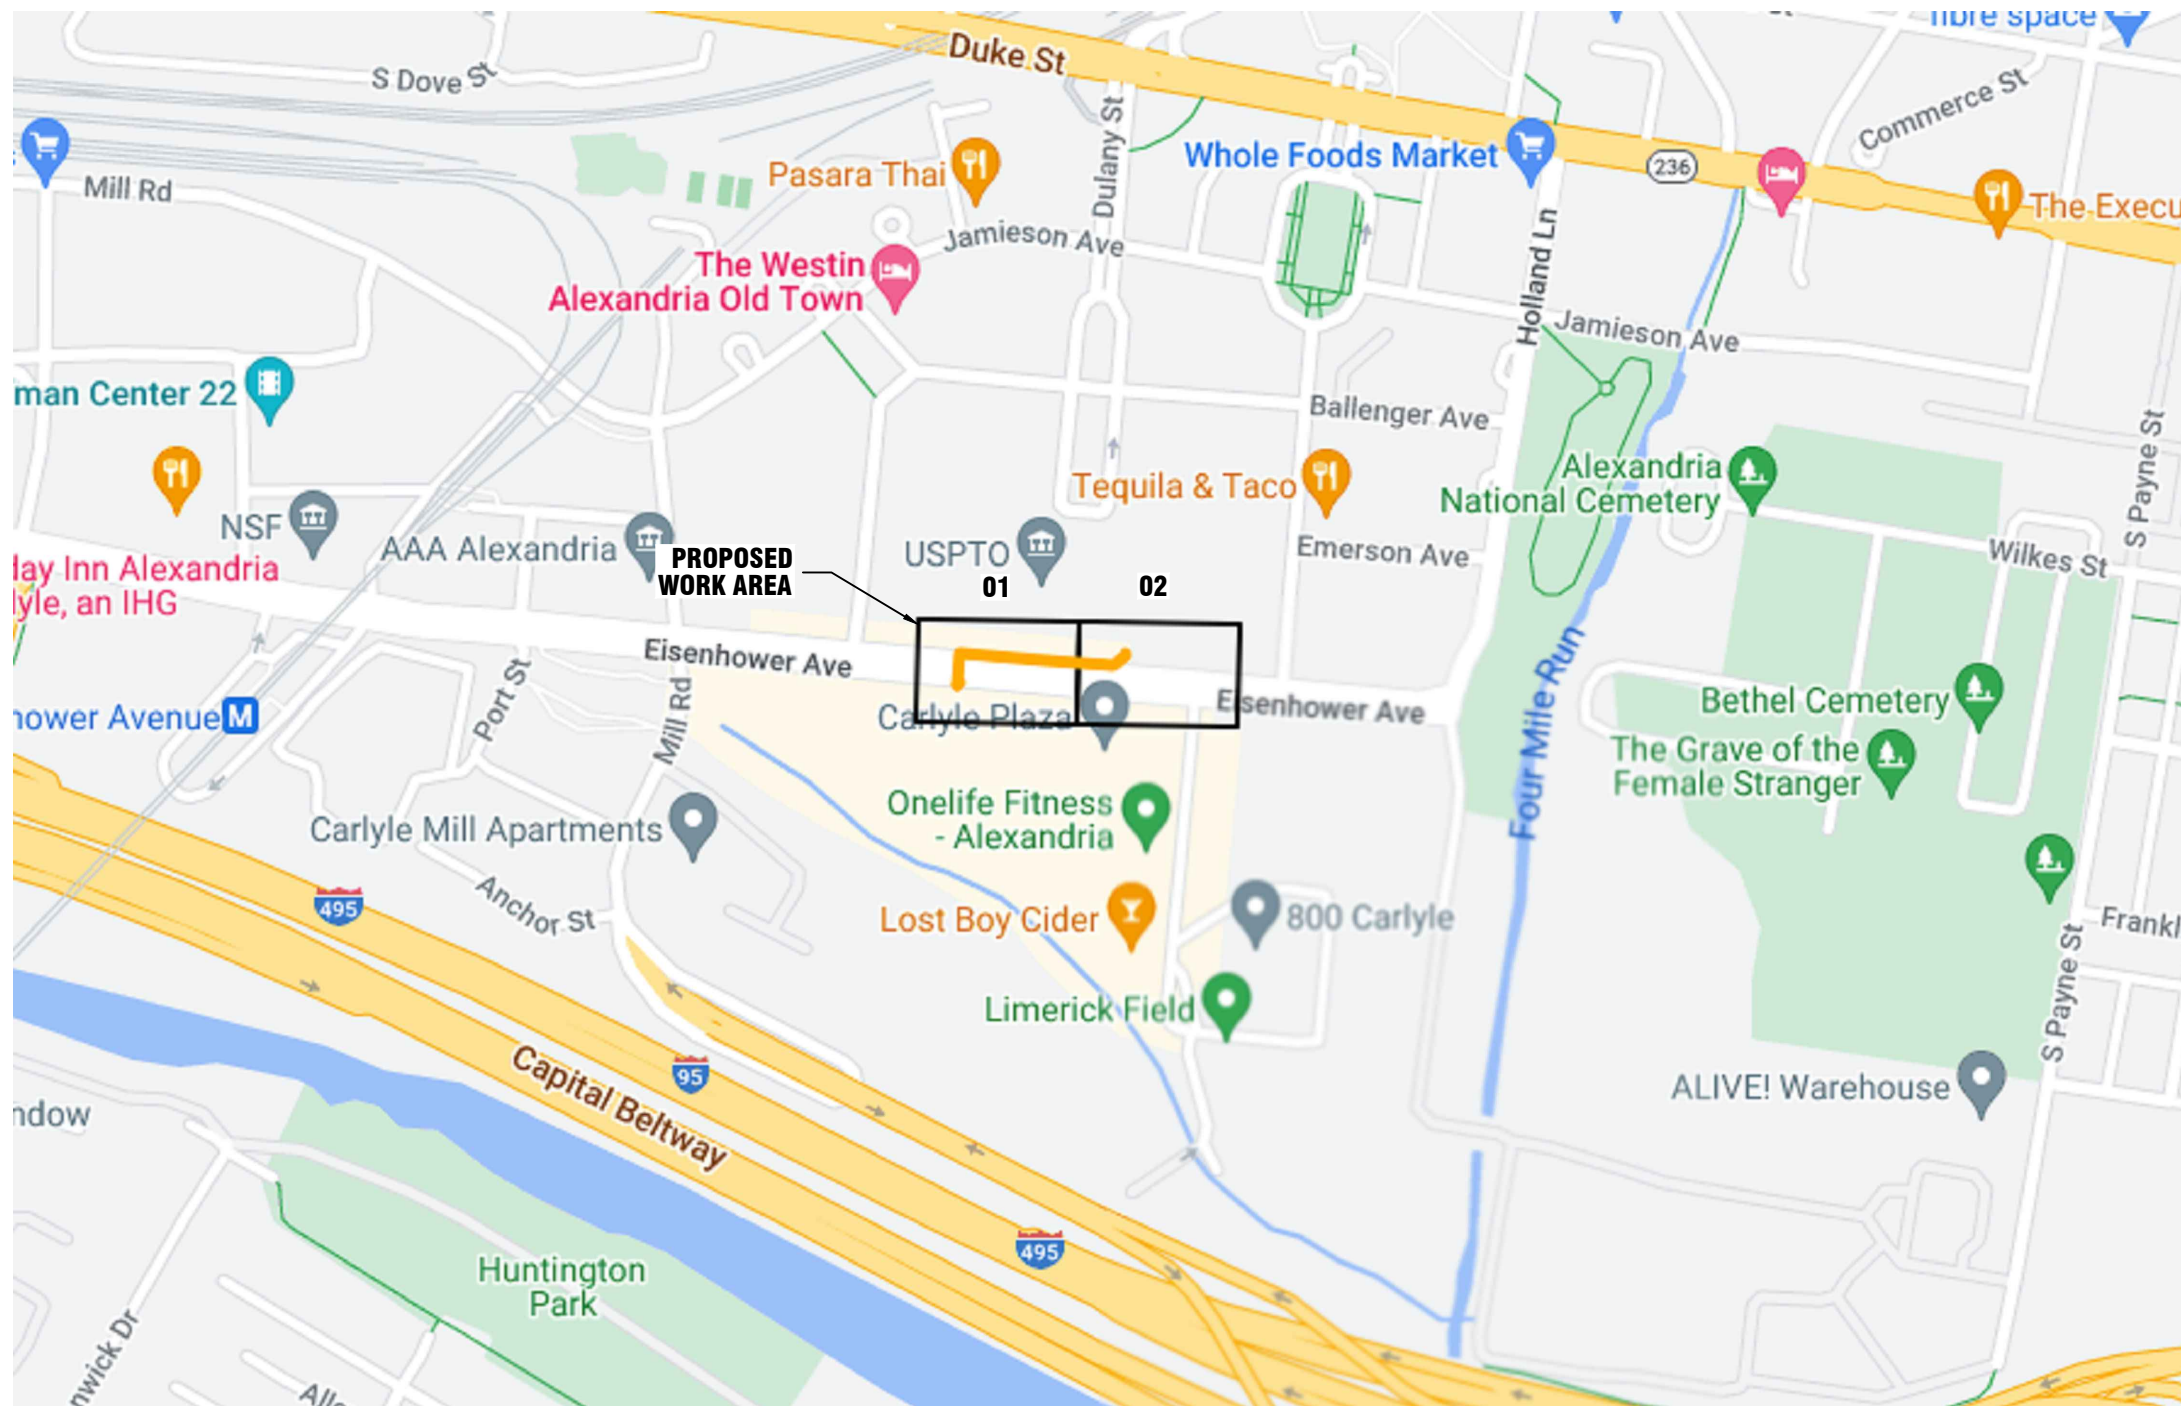

DISCLAIMER:
UTILITY LOCATIONS SHOWN ON THIS DRAWING ARE APPROXIMATE AND SHOULD NOT BE SOLELY RELIED UPON TO LOCATE UNDERGROUND FACILITIES. THE CONTRACTOR SHALL BE FULLY RESPONSIBLE FOR COMPLIANCE WITH STATEWIDE AND/OR LOCAL AREA "ONE CALL" PROGRAMS AND REQUIREMENTS.

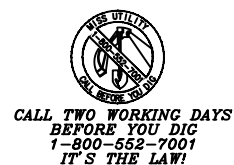

ISSUED FOR CONSTRUCTION



10701 STONER DR
FREDERICKSBURG, VA 22408
540-710-5416
WWW.KCI.COM



600 DULANY ST SOUTH LATERAL
PROPOSED FIBER ROUTE
CITY OF ALEXANDRIA, VA

ISSUE DATE: 10.3.2023

REVISION	DATE	INITIAL	DRAWN BY: JUSTIN MURPHY
			ENGINEERED BY: KCI
			ZAYO PROJECT NO: ISO-0400904
			KCI PROJECT NO: 0223076962
			EST NO:
			APPROVED BY:

SCALE: N.T.S.



SHEET NO. T01 OF T06