

BAR CASE# _____

(OFFICE USE ONLY)

ADDRESS OF PROJECT: 909 N. Washington Street

DISTRICT: ☒ Old & Historic Alexandria ☐ Parker ☐ Gray ☐ 100 Year Old Building

TAX MAP AND PARCEL: 054.02-07-02

ZONING: _____

APPLICATION FOR: *(Please check all that apply)*

☒ CERTIFICATE OF APPROPRIATENESS

☐ PERMIT TO MOVE, REMOVE, ENCAPSULATE OR DEMOLISH
(Required if more than 25 square feet of a structure is to be demolished/impacted)

☐ WAIVER OF VISION CLEARANCE REQUIREMENT and/or YARD REQUIREMENTS IN A VISION
CLEARANCE AREA *(Section 7-802, Alexandria 1992 Zoning Ordinance)*

☐ WAIVER OF ROOFTOP HVAC SCREENING REQUIREMENT
(Section 6-403(B)(3), Alexandria 1992 Zoning Ordinance)

Applicant: ☐ Property Owner ☐ Business *(Please provide business name & contact person)*

Name: AFBA

Address: 909 N Washington Street

City: Alexandria State: VA Zip: 22313

Phone: [REDACTED] E-mail: [REDACTED]

Authorized Agent *(if applicable):* ☐ Attorney ☐ Architect ☒ _____

Name: MG Permits - Gary Brent

Phone: [REDACTED]

E-mail: [REDACTED]

Legal Property Owner:

Name: 5 Starr Financial LLC

Address: [REDACTED]

City: [REDACTED] State: [REDACTED]

Phone: [REDACTED] E-mail: [REDACTED]

(OFFICE USE ONLY)

☐ NEW CONSTRUCTION

☐ EXTERIOR ALTERATION: *Please check all that apply.*

☐ awning ☐ fence, gate or garden wall ☐ HVAC equipment ☐ shutters

☐ doors ☐ windows ☐ siding ☐ shed

☐ lighting ☐ pergola/trellis ☐ painting unpainted masonry

☐ other _____

☐ ADDITION

☐ DEMOLITION/ENCAPSULATION

☒ SIGNAGE

Install 3 halo-illuminated wall signs on Front, Side and Rear elevations

N/A	
☐	☐ Survey plat showing the extent of the proposed demolition/encapsulation.
☐	☐ Existing elevation drawings clearly showing all elements proposed for demolition/encapsulation.
☐	☐ Clear and labeled photographs of all elevations of the building if the entire structure is proposed to be demolished.
☐	☐ Description of the reason for demolition/encapsulation.
☐	☐ Description of the alternatives to demolition/encapsulation and why such alternatives are not considered feasible.

BAR CASE#

(OFFICE USE ONLY)

Additions & New Construction: Drawings must be to scale and should not exceed 11" x 17" unless approved by staff. Check N/A if an item in this section does not apply to your project.

- ☐ ☐ ^{N/A} Scaled survey plat showing dimensions of lot and location of existing building and other structures on the lot, location of proposed structure or addition, dimensions of existing structure(s), proposed addition or new construction, and all exterior, ground and roof mounted equipment.
- ☐ ☐ FAR & Open Space calculation form.
- ☐ ☐ Clear and labeled photographs of the site, surrounding properties and existing structures, if applicable.
- ☐ ☐ Existing elevations must be scaled and include dimensions.
- ☐ ☐ Proposed elevations must be scaled and include dimensions. Include the relationship to adjacent structures in plan and elevations.
- ☐ ☐ Materials and colors to be used must be specified and delineated on the drawings. Actual samples may be provided or required.
- ☐ ☐ Manufacturer's specifications for materials to include, but not limited to: roofing, siding, windows, doors, lighting, fencing, HVAC equipment and walls.
- ☐ ☐ For development site plan projects, a model showing mass relationships to adjacent properties and structures.

Signs & Awnings: One sign per building under one square foot does not require BAR approval unless illuminated. All other signs including window signs require BAR approval. Check N/A if an item in this section does not apply to your project.

- ☒ ☐ ^{N/A} Linear feet of building: Front: 110' Secondary front (if corner lot): 160'
- ☐ ☐ Square feet of existing signs to remain: 0
- ☐ ☐ Photograph of building showing existing conditions.
- ☐ ☐ Dimensioned drawings of proposed sign identifying materials, color, lettering style and text.
- ☐ ☐ Location of sign (show exact location on building including the height above sidewalk).
- ☐ ☐ Means of attachment (drawing or manufacturer's cut sheet of bracket if applicable).
- ☐ ☐ Description of lighting (if applicable). Include manufacturer's cut sheet for any new lighting fixtures and information detailing how it will be attached to the building's facade.

Alterations: Check N/A if an item in this section does not apply to your project.

- ☐ ☐ ^{N/A} Clear and labeled photographs of the site, especially the area being impacted by the alterations, all sides of the building and any pertinent details.
- ☐ ☐ Manufacturer's specifications for materials to include, but not limited to: roofing, siding, windows, doors, lighting, fencing, HVAC equipment and walls.
- ☐ ☐ Drawings accurately representing the changes to the proposed structure, including materials and overall dimensions. Drawings must be to scale.
- ☐ ☐ An official survey plat showing the proposed locations of HVAC units, fences, and sheds.
- ☐ ☐ Historic elevations or photographs should accompany any request to return a structure to an earlier appearance.

BAR CASE# _____
(OFFICE USE ONLY)

ALL APPLICATIONS: *Please read and check that you have read and understand the following items.*

- ☒ I understand that after reviewing the proposed alterations, BAR staff will invoice the appropriate filing fee in APEX. The application will not be processed until the fee is paid online.
- ☒ I understand the notice requirements and will return a copy of the three respective notice forms to BAR staff at least five days prior to the hearing. If I am unsure to whom I should send notice I will contact Planning and Zoning staff for assistance in identifying adjacent parcels.
- ☒ I, the applicant, or an authorized representative will be present at the public hearing.
- ☒ I understand that any revisions to this initial application submission (including applications deferred for restudy) must be accompanied by the BAR Supplemental form and revised materials.

The undersigned hereby attests that all of the information herein provided including the site plan, building elevations, prospective drawings of the project, and written descriptive information are true, correct and accurate. The undersigned further understands that, should such information be found incorrect, any action taken by the Board based on such information may be invalidated. The undersigned also hereby grants the City of Alexandria permission to post placard notice as required by Article XI, Division A, Section 11-301(B) of the 1992 Alexandria City Zoning Ordinance, on the property which is the subject of this application. The undersigned also hereby authorizes the City staff and members of the BAR to inspect this site as necessary in the course of research and evaluating the application. The applicant, if other than the property owner, also attests that he/she has obtained permission from the property owner to make this application.

APPLICANT OR AUTHORIZED AGENT:

Signature: _____

Printed Name: Gary Brent

Date: 7-20-26

OWNERSHIP AND DISCLOSURE STATEMENT

Use additional sheets if necessary

1. Applicant. State the name, address and percent of ownership of any person or entity owning an interest in the applicant, unless the entity is a corporation or partnership, in which case identify each owner of more than three percent. The term ownership interest shall include any legal or equitable interest held at the time of the application in the real property which is the subject of the application.

Name	Address	Percent of Ownership
1. AFBA	909 N. Wash St	100
2.		
3.		

2. Property. State the name, address and percent of ownership of any person or entity owning an interest in the property located at 909 N. Wash St (address), unless the entity is a corporation or partnership, in which case identify each owner of more than three percent. The term ownership interest shall include any legal or equitable interest held at the time of the application in the real property which is the subject of the application.

Name	Address	Percent of Ownership
1. 5 Star Financial LLC		100
2.		
3.		


3. Business or Financial Relationships. Each person or entity listed above (1 and 2), with an ownership interest in the applicant or in the subject property is required to disclose any business or financial relationship, as defined by Section 11-350 of the Zoning Ordinance, existing at the time of this application, or within the 12-month period prior to the submission of this application with any member of the Alexandria City Council, Planning Commission, Board of Zoning Appeals or either Boards of Architectural Review.

Name of person or entity	Relationship as defined by Section 11-350 of the Zoning Ordinance	Member of the Approving Body (i.e. City Council, Planning Commission, etc.)
1. None		
2.		
3.		

NOTE: Business or financial relationships of the type described in Sec. 11-350 that arise after the filing of this application and before each public hearing must be disclosed prior to the public hearings.

As the applicant or the applicant's authorized agent, I hereby attest to the best of my ability that the information provided above is true and correct.

7/19/26 John Mischak 7/19/26
Date Printed Name Signature

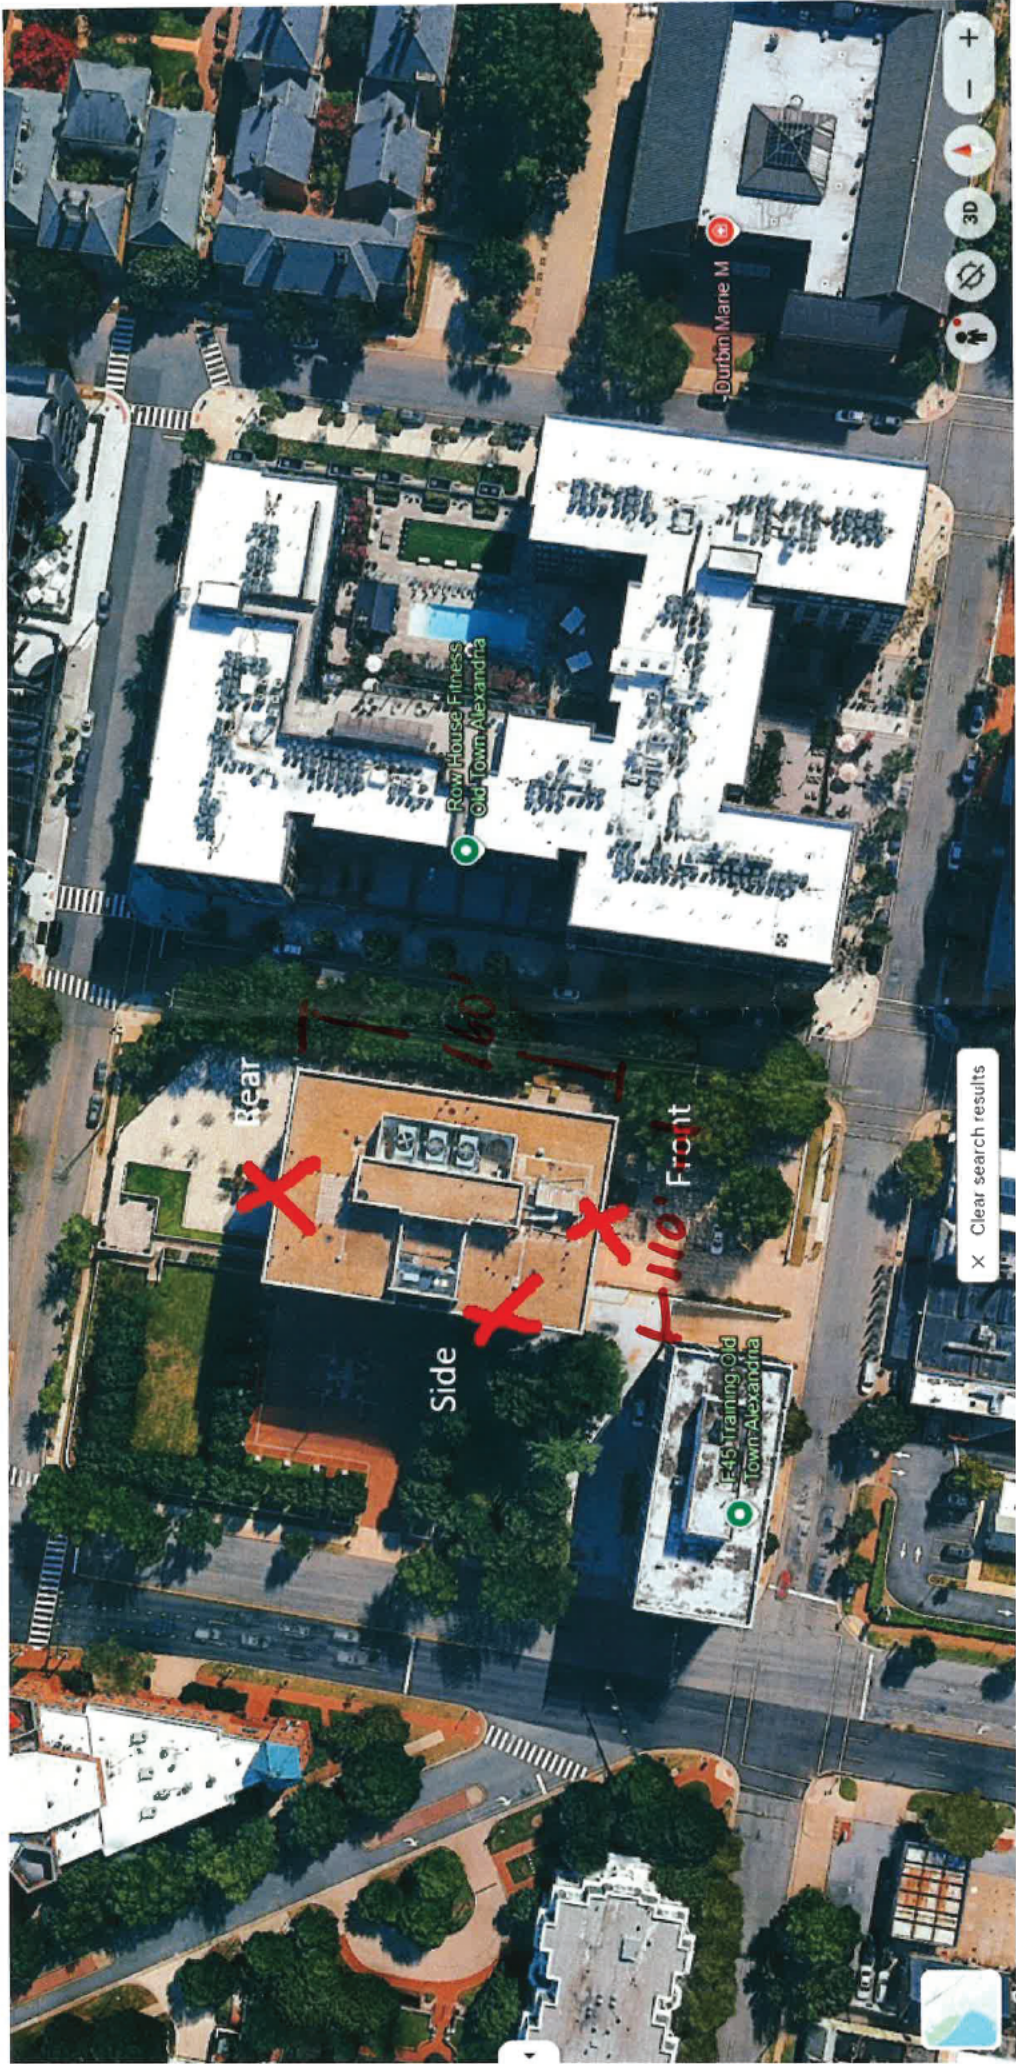

Customer Information

Company: AFBA
 Property: 909 N. Washington
 Contact: John Misleh
 Phone: [REDACTED]
 Mobile: [REDACTED]
 Email: [REDACTED]
 Address: 909 N. Washington St.
 Alexandria, VA

Date: 4/30/26

Drawn by: RT
 Original: 10/18/2025
 Revision 1: 3/2/2026
 Revision 2: 4/30/2026
 Revision 3:

Project Details

Job Name: Lighted Wall Signs
 Custom Logo Reverse Channel Letter Signs
 AFBA Logo - Blue/Red/White logo version
 8" deep Reverse Channel Letters (Halo lighted)
 Bright white (7500K) LED illumination

KRT
 ARCHITECTURAL
 SIGNAGE

UL Underwriters
 Laboratories Inc.
Install in accordance with the UL & Local Electrical Codes.

This drawing is the property of KRT Architectural Signage, Inc. and may not be reproduced or disclosed without written authorization.

CONCEPT VIEW - FRONT ELEVATION - SIGN No. 1



APPROVED: _____ DATE: _____

I have verified the accuracy of colors, layouts, quantities, sizes, spelling & wording. I hereby authorize release to production according to this approved submittal.
PRODUCTION WILL NOT BEGIN UNTIL SIGNED APPROVAL IS RECEIVED

Customer Information

Company: AFBA
Property: 909 N. Washington
Contact: John Misleh
Phone: [REDACTED]
Mobile: [REDACTED]
Email: [REDACTED]
Address: 909 N. Washington St.
Alexandria, VA

Date: 4/30/26

Drawn by: RT
Original: 10/18/2025
Revision 1: 3/2/2026
Revision 2: 4/30/2026
Revision 3:

Project Details

Job Name: Lighted Wall Signs
Custom Logo Reverse Channel Letter Signs
AFBA Logo - Blue/Red/White logo version
8" deep Reverse Channel Letters (Halo lighted)
Bright white (7500K) LED illumination

KRT
ARCHITECTURAL
SIGNAGE
INC.



Underwriters
Laboratories Inc.

Install in accordance with the UL & Local Electrical Codes.

This drawing is the property of
KRT Architectural Signage, Inc.
and may not be reproduced or
disclosed without written
authorization.

FRONT ELEVATION



DAY TIME VIEW



NIGHT TIME VIEW

APPROVED: _____

DATE: _____

I have verified the accuracy of colors, layouts, quantities,
sizes, spelling & wording. I hereby authorize release to
production according to this approved submittal.

PRODUCTION WILL NOT BEGIN UNTIL

Customer Information

Company: AFBA
 Property: 909 N. Washington
 Contact: John Misleh
 Phone: [REDACTED]
 Mobile: [REDACTED]
 Email: [REDACTED]
 Address: 909 N. Washington St.
 Alexandria, VA

Date: 4/30/26

Drawn by: RT
 Original: 10/18/2025
 Revision 1: 3/2/2026
 Revision 2: 4/30/2026
 Revision 3:

Project Details

Job Name: Lighted Wall Signs
 Custom Logo Reverse Channel Letter Signs
 AFBA Logo - Blue/Red/White logo version
 8" deep Reverse Channel Letters (Halo lighted)
 Bright white (7500K) LED illumination

KRT
 ARCHITECTURAL
 SIGNAGE


UL Underwriters
 Laboratories Inc.
Install in accordance with the UL & Local Electrical Codes.

This drawing is the property of
 KRT Architectural Signage, Inc.
 and may not be reproduced or
 disclosed without written
 authorization.

SIDE ELEVATION - SIGN No. 2



HALO-LIT CHANNEL LETTERS ON BRICK FACADE
 SCALE: 3/8" = 1'-0"

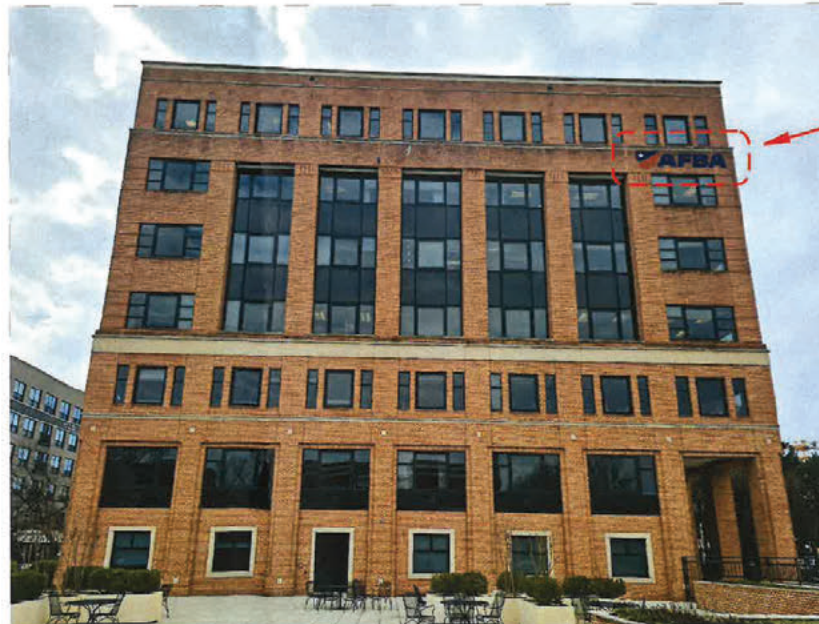

PAGE 3 of 5

APPROVED: _____ DATE: _____

I have verified the accuracy of colors, layouts, quantities,
 sizes, spelling & wording. I hereby authorize release to
 production according to this approved submittal.
PRODUCTION WILL NOT BEGIN UNTIL
 SIGNED APPROVAL IS RECEIVED

Customer Information

Company: AFBA
 Property: 909 N. Washington
 Contact: John Misleh
 Phone: [REDACTED]
 Mobile: [REDACTED]
 Email: [REDACTED]
 Address: 909 N. Washington St.
 Alexandria, VA

Date: 4/30/26

Drawn by: RT
 Original: 10/18/2025
 Revision 1: 3/2/2026
 Revision 2: 4/30/2026
 Revision 3:

Project Details

Job Name: Lighted Wall Signs

Custom Logo Reverse Channel Letter Signs
 AFBA Logo - Blue/Red/White logo version
 8" deep Reverse Channel Letters (Halo lighted)
 Bright white (7500K) LED Illumination

KRT
 ARCHITECTURAL
 SIGNAGE



Underwriters
 Laboratories Inc.

Install in accordance with the UL & Local Electrical Codes.

This drawing is the property of
 KRT Architectural Signage, Inc.
 and may not be reproduced or
 disclosed without written
 authorization.

REAR ELEVATION - SIGN No. 3



HALO-LIT CHANNEL LETTERS ON BRICK FACADE
 SCALE: 3/8" = 1'-0"



PAGE 4 of 5

APPROVED: _____ DATE: _____

I have verified the accuracy of colors, layouts, quantities,
 sizes, spelling & wording. I hereby authorize release to
 production according to this approved submittal.

PRODUCTION WILL NOT BEGIN UNTIL