


SUP#2015-0029

5782 Dow Avenue

- SUP request to extend opening hour at approved Starbucks
- Opening hour of 5:30 a.m. rather than 7 a.m.
- Special signage conditions and façade concerns
- Staff recommends APPROVAL

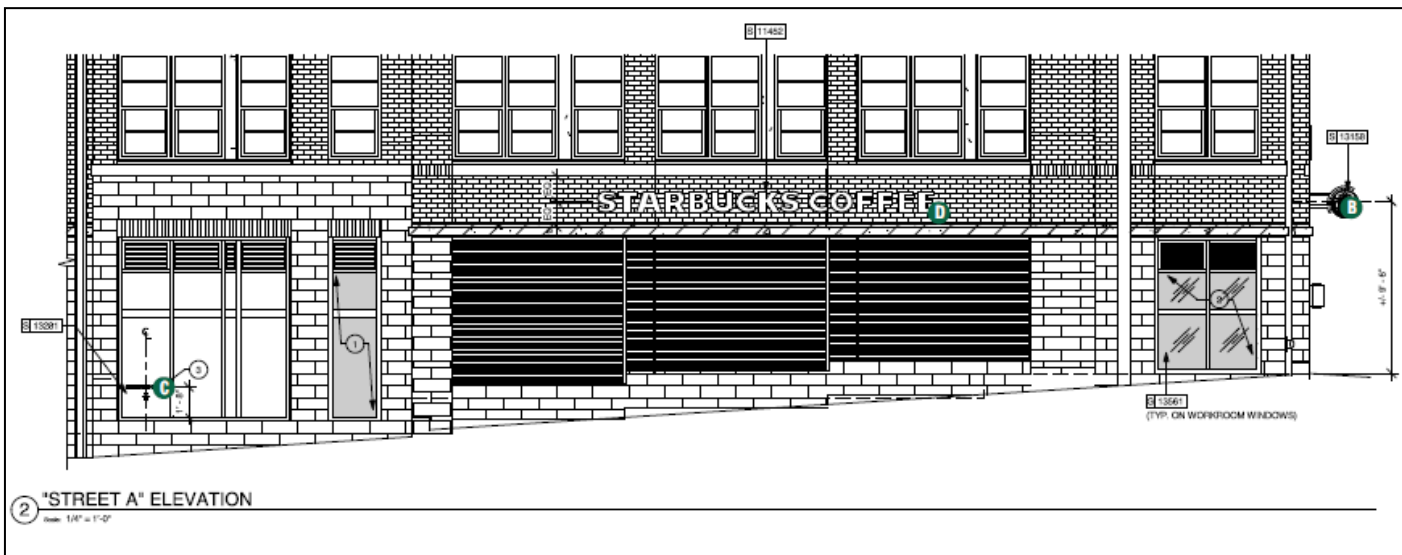





3 VAN DORN STREET ELEVATION
Scale: 1/4" = 1'-0"



1 Front View

Scale: 1/2" = 1' (11x17 Paper)

SPECIFICATIONS

- A** Internally illuminated halo lit channel letters to be fabricated from aluminum with pre-painted White interiors and painted satin finish White PMS polyurethane exteriors w/ clear polycarbonate backs.
- B** Letters illuminated w/ "Lumificient LED's w/ remote power supply.
- C** Letters to be installed w/ 2" stand offs.

