

RICH MARKUS ARCHITECTS
2601 P STREET NW, 2ND FL
WASHINGTON, DC 20007
202-333-2733
www.richmarkusarchitects.com

PROPOSED SPACE
101 N. UNION STREET
OLD TOWN ALEXANDRIA, VA 22314

PROPOSED
OUTDOOR
SEATING PLAN


NO.	REVISIONS

AS SHOWN SCALE

02-18-2013 ISSUE

A201 DRAWING NUMBER

5

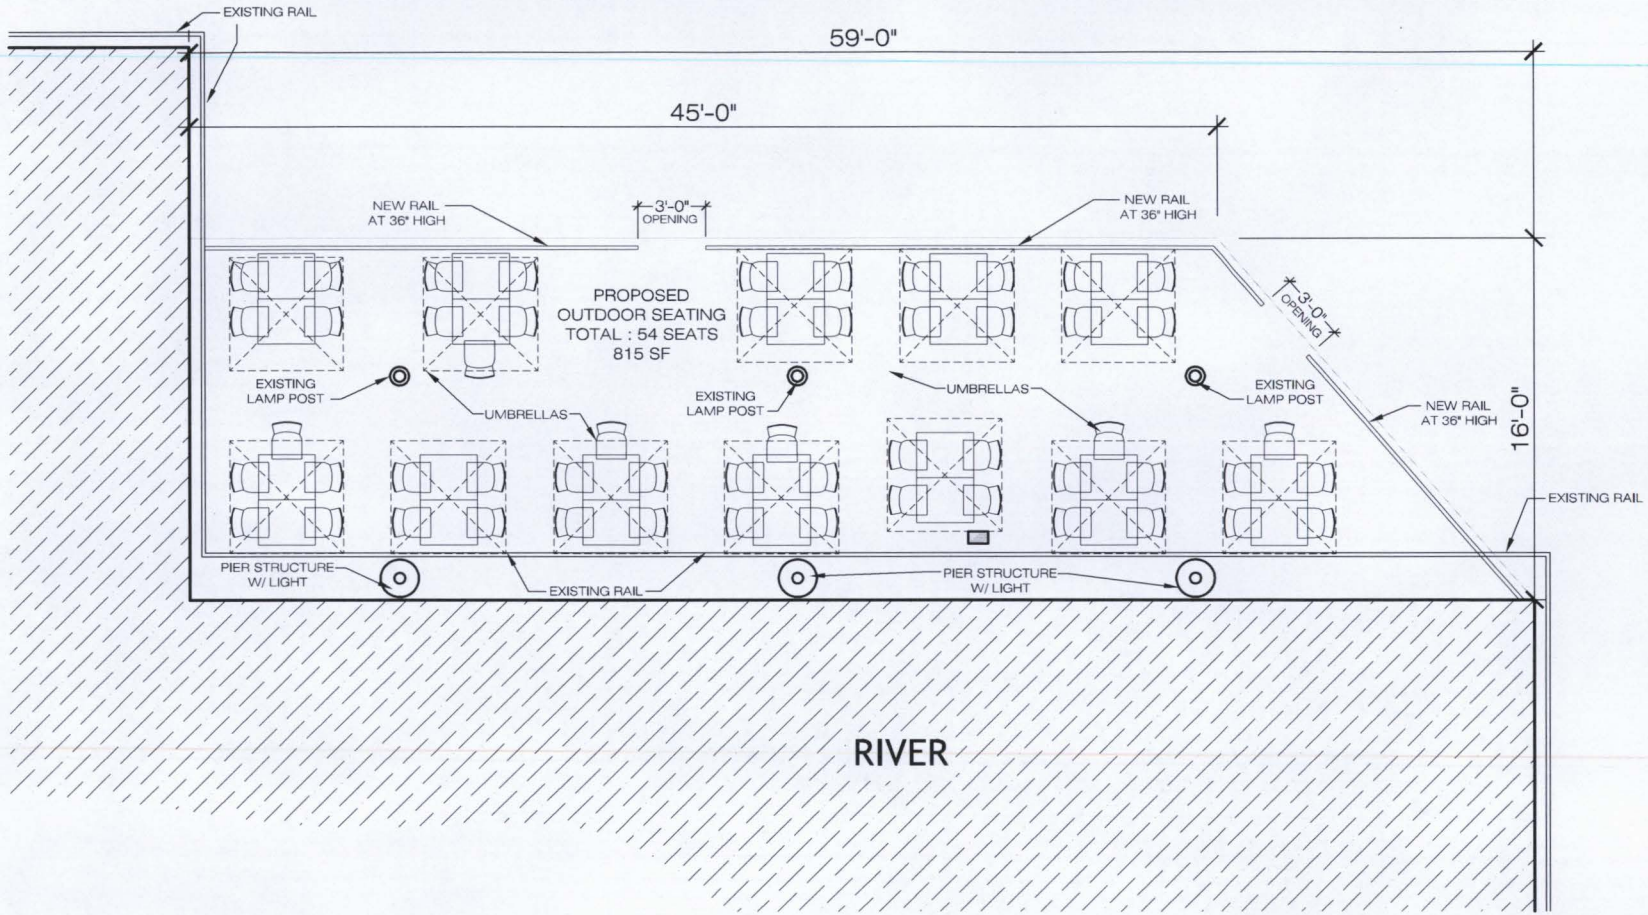

1 PROPOSED OUTDOOR SEATING PLAN
3/16" = 1'-0"

The Waterfront Market