

**DOCKET ITEM #2**  
**Vacation #2017-0001**  
**700 South Pitt Street**

ATTACHMENT #1

FOR INFORMATION ONLY

---

<b>Application</b>	<b>General Data</b>	
<b>Request:</b> Public hearing and consideration of a request to vacate the public right-of-way for the installation of a fence to enclose an area that would function as a dwelling's front yard.	<b>Planning Commission Hearing:</b>	June 14, 2017
	<b>City Council Hearing:</b>	June 24, 2017
<b>Address:</b> 700 S. Pitt Street	<b>Zone:</b>	RM / Townhouse
<b>Applicant:</b> Thomas Campbell, represented by Frederick Taylor, architect	<b>Small Area Plan:</b>	Old Town

**Staff Recommendation:** APPROVAL subject to compliance with all applicable codes and ordinances and the recommended permit conditions found in Section III of this report.

**Staff Reviewer:** Madeleine Sims, [madeleine.sims@alexandriava.gov](mailto:madeleine.sims@alexandriava.gov)



**Vacation #2017-0001**  
**700 South Pitt Street**



## I. DISCUSSION

The applicant, Thomas Campbell, represented by Frederick Taylor, architect, requests approval of a vacation of the public right-of-way for the installation of a fence to enclose an area that would function as a dwelling's front yard.

### SITE DESCRIPTION

The subject area of land is an encroachment on the public right-of-way located at the southeast corner of the intersection of South Pitt and Franklin Streets. The portion of the public right-of-way is located between the applicant's property and the sidewalk. The applicant's property is developed with a two story, brick residential dwelling on a lot with 168 feet of frontage along Pitt Street and 42 feet of frontage along Franklin Street. The surrounding area is comprised primarily of other single-family homes and townhomes. In terms of the closest commercial uses, Saint Mary's school is located two blocks to the south, and Balducci's grocery is two blocks to the west of the subject site.



*Figure 1: The Taylor-Fraser House at 700 S. Pitt Street.*


### BACKGROUND

The historic, two-story Federalist style brick structure known as the Taylor-Fraser House was originally located at 109 South Pitt Street and moved to its present location in 1975. At the time of the structure's relocation, the City had deemed Franklin Street as a primary collector road, requiring a wider right-of-way in anticipation of increased traffic capacity. By September 1979, City Council had adopted a resolution re-categorizing Franklin Street from a primary collector road to a residential collector street, reducing the required right-of-way width of Franklin Street from 80 feet to 66 feet. As a result of the reduced right-of-way requirement, City Council passed a Vacation Policy (Ordinance #2425) enabling individual property owners to request individual vacations along Franklin Street to acquire the previously required right-of-way. Since 1999, City Council has approved six vacations and encroachments into the public right-of-way along Franklin Street.

City Council approved ENC #2016-0002 on April 16, 2016, for this property, but its approval was contingent on the applicant applying from a vacation request within one year.

### PROPOSAL


The applicant submitted a vacation request on February 10, 2017. The applicant proposes a vacation of the same area as ENC #2016-0002, running 42 feet along Franklin Street, and extending 17.6 feet alongside South Pitt Street. The total proposed vacation area has approximately 739 square feet. The applicant proposes to construct a fence to enclose what is perceived as the front yard of the dwelling.

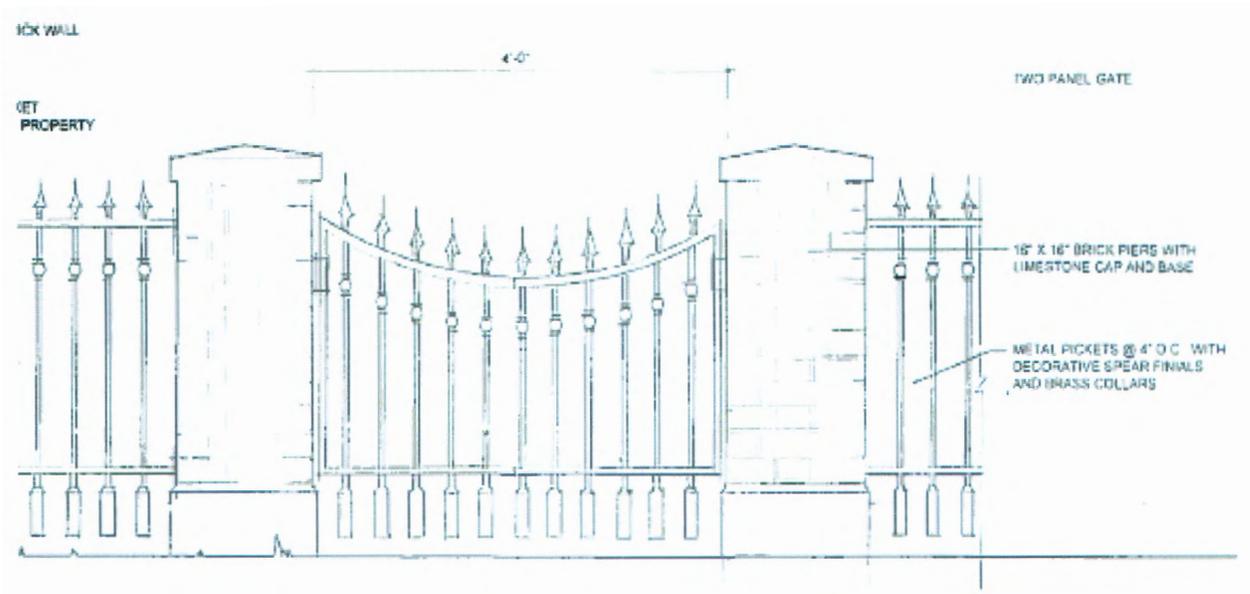


*Figure 2: Proposed brick and metal fence for 700 S. Pitt Street.*

THE INFORMATION CONTAINED ON THIS DOCUMENT MAY NOT BE COPIED, REPRODUCED OR ALTERED IN ANY FORM WITHOUT PERMISSION FROM THE COPYRIGHT OWNER.

- NOTES
1. FENCES ARE FRAME
  2. UTILITIES ARE UNDERGROUND

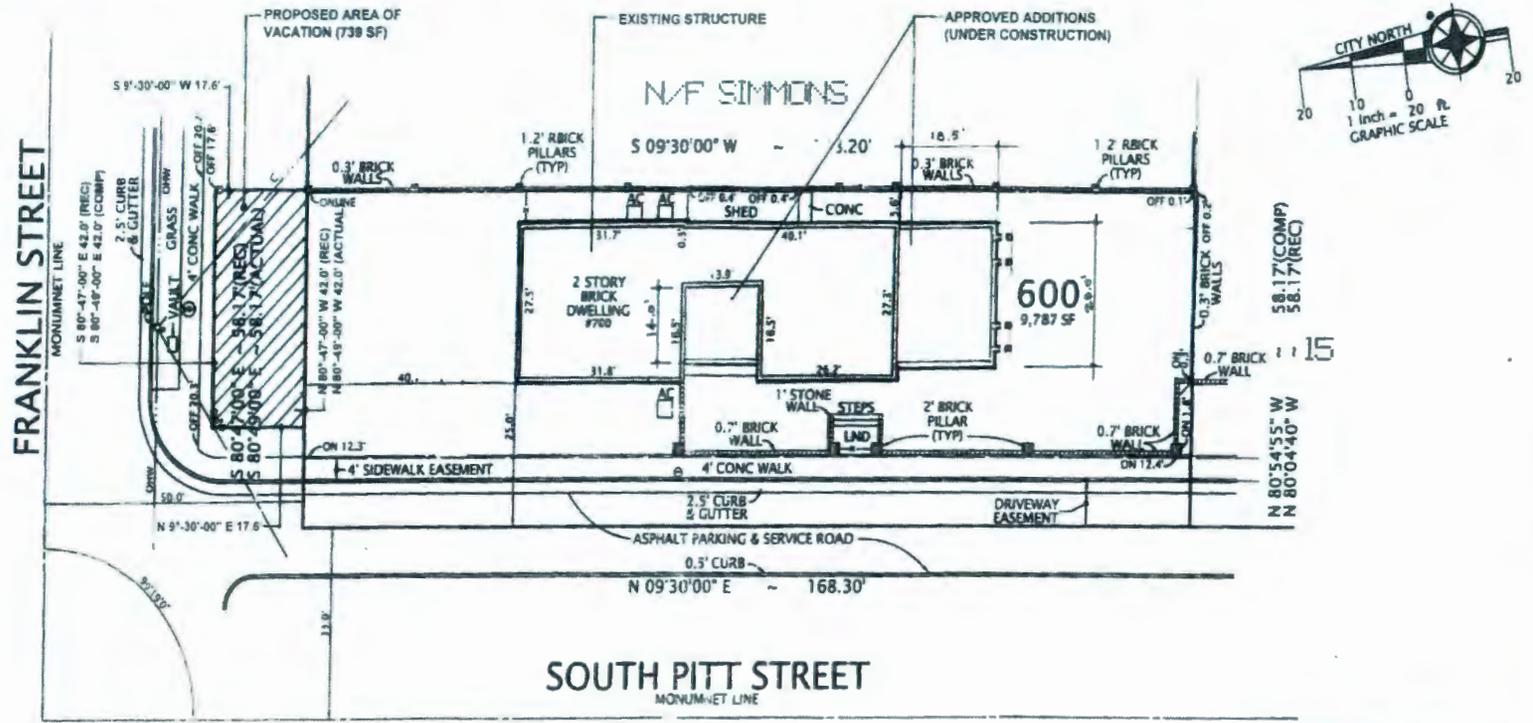

I HEREBY CERTIFY THAT THE POSITIONS OF ALL THE EXISTING IMPROVEMENTS HAVE BEEN CAREFULLY ESTABLISHED BY A CURRENT FIELD SURVEY AND UNLESS SHOWN THERE ARE NO VISIBLE ENCROACHMENTS AS OF THIS DATE  
 THIS PLAT IS SUBJECT TO RESTRICTIONS OF RECORD  
 A TITLE REPORT WAS NOT FURNISHED  
 NO CORNER MARKERS SET.

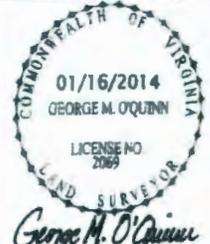

CASE NAME:  
 OLSON  
 CINDY GOLUBIN  
**DOMINION** Surveyors Inc.  
 8808-H PEAR TREE VILLAGE COURT  
 ALEXANDRIA, VIRGINIA 22309  
 703-619-6555  
 FAX: 703-799-6412

PLAT  
 SHOWING HOUSE LOCATION ON  
 LOT 600, BLOCK 1, SECTION ONE  
 OF A PLAT OF CONSOLIDATION  
 LOTS 16, 517, 518 & 10' ALLEY  
**YATES GARDENS**  
 (DEED BOOK 1196, PAGE 381)  
 CITY OF ALEXANDRIA, VIRGINIA  
 SCALE: 1" = 20' JANUARY 16, 2014



Figure 3: Plat of 700 S. Pitt Street showing proposed area of vacation.

In 2004, City Council adopted policy related to the vacations of public rights of way. The policy established that the preservation of open space should be considered in the review of proposals. The valuation process was clarified and established that proceeds from vacations be directed to the City's Open Space Fund, and includes the following criteria:

1. There is no public use of the right-of-way at the time the application is filed.
2. No reasonable use of the right-of-way could exist in the future, either for its original purpose or for some other public purpose. Reasonable uses include, but is not limited to future roads, bike paths/trails, recreational facilities, open space, utilities or other environmental protection.
3. No portion of the public right-of-way shall become landlocked.
4. No abutting property owners shall become landlocked or have access substantially impaired.
5. The vacation shall provide a public benefit.

#### ZONING/MASTER PLAN DESIGNATION

The subject property is in the RM / Townhouse zone. Section 3-1102 of the Zoning ordinance permits single family dwellings in the RM zone. The lot is designated for residential use in the Old Town Small Area Plan.

#### VALUE OF VACATED RIGHT-OF-WAY

The Department of Real Estate Assessments has valued the 739 square feet of land in question at \$5,500. Staff has attached the memorandum from Real Estate Assessments (Attachment A) that discusses the process used to determine this valuation. The value of this land is significantly discounted from fair market value because development rights for the area proposed to be vacated would be extinguished pursuant to Condition #5.

## **II. STAFF ANALYSIS**

Staff supports the request for a vacation of the public right of way at 700 South Pitt Street. As City Council recognized in the approval of ENC #2016-0002 the area of vacation reads as part of the applicant's front yard given that the sidewalk abuts the road and proposed vacation area. Further review of the proposal indicated that the application meets all five approval criteria established by City Council for vacation:

### **1. Existing Public Use**

The proposed vacation area is part of a designation approved by City Council in 1979 that allowed residents to request a vacation or encroachment to reclaim land previously designated for a street widening project.

## **2. Reasonable Future Use**

A public use of the right-of-way would not accommodate reasonable recreational use as open space given its small size and location on a corner of an intersection. Pedestrian access is already provided by a sidewalk alongside Franklin Street, where the requested vacation would not affect this access.

## **3. Landlocked Public Property**

Approval of the vacation would not create a situation where public or private property would be landlocked. The requested vacation is on a corner where access to streets, sidewalks, and personal property would not be affected.

## **4. Landlocked Private Property/Impaired Access**

Approval of the vacation would not create a situation where public or private property would be landlocked. The requested vacation is on a corner where access to streets, sidewalks, and personal property would not be affected.

## **5. Public Benefit**

Vacation request approval would require the applicant to submit payment of \$5,500 to the City's Open Space Fund for the purchase of open space more conducive to public active and passive use.

### **Condition language**

Five conditions of approval, standard to vacation requests, have been included in this report. Condition #3 requires the consolidation of the vacated land to Lot 600 and the recordation of the final plat in the Land Records of the City of Alexandria. The fair market value of \$5,500 shall be provided to the City of Alexandria as required in Condition #1 and the property development rights are extinguished in Condition #5.

## **III. RECOMMENDED CONDITIONS**

Staff recommends **approval** subject to compliance with all applicable codes and ordinances and the following conditions:

The owner is responsible for ensuring that the following conditions are adhered to at all times. Violation of any of the conditions may result in fines and/or referral by the Director to public hearing by the Planning Commission and City Council.

1. The applicant shall pay the fair market value for the vacated right-of-way, as determined by the Director of Real Estate Assessments. (T&ES) (P&Z)

2. The applicant shall show all public and private easements on the plat of consolidation. (T&ES)
3. The vacated right-of-way shall be consolidated with the adjoining lot. The approved final deed and plat shall be recorded in the Land Records of the City of Alexandria. (T&ES) (P&Z)
4. The applicant shall be responsible for perpetual ownership, development and maintenance of the improvements constructed in the vacated right of way. (T&ES) (P&Z)
5. The property owners shall not use the vacated land area to derive any increased above grade development rights for the vacated area, including increased floor area, subdivision rights or additional dwelling units. (T&ES) (P&Z)

STAFF: Alex Dambach, Division Chief, Land Use Regulatory Services, Department of Planning and Zoning  
Madeleine Sims, Urban Planner

---

Staff Note: In accordance with section 11-506(c) of the zoning ordinance, construction or operation shall be commenced and diligently and substantially pursued within 18 months of the date of granting of a special use permit by City Council or the special use permit shall become void.

#### IV. CITY DEPARTMENT COMMENTS

Legend: C - code requirement R - recommendation S - suggestion F - finding

##### Transportation & Environmental Services:

- R-1 The applicant shall pay the fair market value for the vacated right-of-way, as determined by the Director of Real Estate Assessments. (T&ES) (P&Z)
- R-2 The applicant shall show all public and private easements on the plat of consolidation. (T&ES)
- R-3 The vacated right-of-way shall be consolidated with the adjoining lot. The approved final deed and plat shall be recorded in the Land Records of the City of Alexandria. (T&ES) (P&Z)
- R-4 The applicant shall be responsible for perpetual ownership, development and maintenance of the improvements constructed in the vacated right of way. (T&ES) (P&Z)
- R-5 The property owners shall not use the vacated land area to derive any increased above grade development rights for the vacated area, including increased floor area, subdivision rights or additional dwelling units. (T&ES) (P&Z)

##### Code Enforcement:

No comments.

##### Fire:

No comments or concerns.

##### Health:

No comments received.

##### Parks and Recreation:

No comments received.

##### Police Department:

No comments received.

APPLICATION for VACATION # 2017-0001

[must use black ink or type]

PROPERTY LOCATION: 700 South Pitt Street

TAX MAP REFERENCE: 080.02-08-16 ZONE: RM

APPLICANT'S NAME: Thomas J. Campbell

ADDRESS: 700 S. Pitt Street

PROPERTY OWNER NAME: Thomas J. Campbell  
(Owner of abutting area to be vacated)

ADDRESS: 700 South Pitt Street

VACATION DESCRIPTION: A rectangular area of the Franklin Street right of way, 17.6' x 42.0' immediately adjacent to the 700 South Pitt St. parcel. previously approved as an encroachment.

**THE UNDERSIGNED** hereby applies for a Vacation Ordinance in accordance with the provisions of Chapter 10 of the Code of the State of Virginia, the Alexandria City Charter and City Code, and the Alexandria Zoning Ordinance.

**THE UNDERSIGNED** having obtained permission from the property owner, hereby grants permission to the City of Alexandria to post placard notice on the property for which this application is requested, pursuant to Article XI, Section 11-301 (B) of the 1992 Zoning Ordinance of the City of Alexandria, Virginia.

**THE UNDERSIGNED** also attests that all of the information herein provided and specifically including all surveys, drawings, etc., required of the applicant are true, correct and accurate to the best of their knowledge and belief.

Frederick Taylor AIA  
Print Name of Applicant or Agent

[Signature]  
Signature

1433 Otis St. NE  
Mailing/Street Address

(202) 635-8037 \_\_\_\_\_  
Telephone # Fax #

Washington DC 20017  
City and State Zip Code

2/10/2017  
Date

===== **DO NOT WRITE BELOW THIS LINE - OFFICE USE ONLY** =====

ACTION - PLANNING COMMISSION: \_\_\_\_\_

ACTION - CITY COUNCIL: \_\_\_\_\_

## OWNERSHIP AND DISCLOSURE STATEMENT

Use additional sheets if necessary

**1. Applicant.** State the name, address and percent of ownership of any person or entity owning an interest in the applicant, unless the entity is a corporation or partnership, in which case identify each owner of more than three percent. The term ownership interest shall include any legal or equitable interest held at the time of the application in the real property which is the subject of the application.

Name	Address	Percent of Ownership
1. Thomas J. Campbell	700 S. Pitt St. Alexandria VA 22314	100%
2. (applicant)		
3.		

**2. Property.** State the name, address and percent of ownership of any person or entity owning an interest in the property located at \_\_\_\_\_ (address), unless the entity is a corporation or partnership, in which case identify each owner of more than three percent. The term ownership interest shall include any legal or equitable interest held at the time of the application in the real property which is the subject of the application.

Name	Address	Percent of Ownership
1. Thomas J. Campbell (applicant)	700 S. Pitt St. Alexandria VA 22314	100%
2.		
3.		

**3. Business or Financial Relationships.** Each person or entity indicated above in sections 1 and 2, with an ownership interest in the applicant or in the subject property are require to disclose any business or financial relationship, as defined by Section 11-350 of the Zoning Ordinance, existing at the time of this application, or within the 12-month period prior to the submission of this application with any member of the Alexandria City Council, Planning Commission, Board of Zoning Appeals or either Boards of Architectural Review. All fields must be filled out completely. Do not leave blank. (If there are no relationships please indicated each person or entity and "None" in the corresponding fields).

For a list of current council, commission and board members, as well as the definition of business and financial relationship, [click here.](#)

Name of person or entity	Relationship as defined by Section 11-350 of the Zoning Ordinance	Member of the Approving Body (i.e. City Council, Planning Commission, etc.)
1. Thomas J. Campbell	none	
2.		
3.		

**NOTE:** Business or financial relationships of the type described in Sec. 11-350 that arise after the filing of this application and before each public hearing must be disclosed prior to the public hearings.

As the applicant or the applicant's authorized agent, I hereby attest to the best of my ability that the information provided above is true and correct.

2/10/2017  
Date

FREDERICK TAYLOR AIA  
Printed Name

  
Signature




8808-H Pear Tree Village Ct.  
Alexandria, VA 22309  
703.619.6555 fax: 703.799.6412  
[www.dominionsurveyors.com](http://www.dominionsurveyors.com)

March 28, 2017

**DESCRIPTION  
OF A PORTION OF  
FRANKLIN STREET  
ADJACENT TO  
LOT 600, BLOCK 1, SECTION ONE  
YATES GARDENS  
(DEED BOOK 1196, PAGE 381)  
CITY OF ALEXANDRIA, VIRGINIA**

Beginning at a point on the southerly right-of-way line of Franklin Street, 100 feet wide, a corner common to Lot 600, Block 1, Section One, Yates Gardens, and the property now or formerly in the name of Simmons; thence running with the southerly right-of-way line of Franklin Street, N80°49'00"W 42.00 feet to a point; thence running through Franklin Street, N09°30'00"E 17.60 feet to a point, S80°49'00"E 42.00 feet to a point and S09°30'00"W 17.60 feet to the point of beginning, containing 739 square feet.

NOTES: 1. FENCES ARE FRAME.  
2. UTILITIES ARE UNDERGROUND.

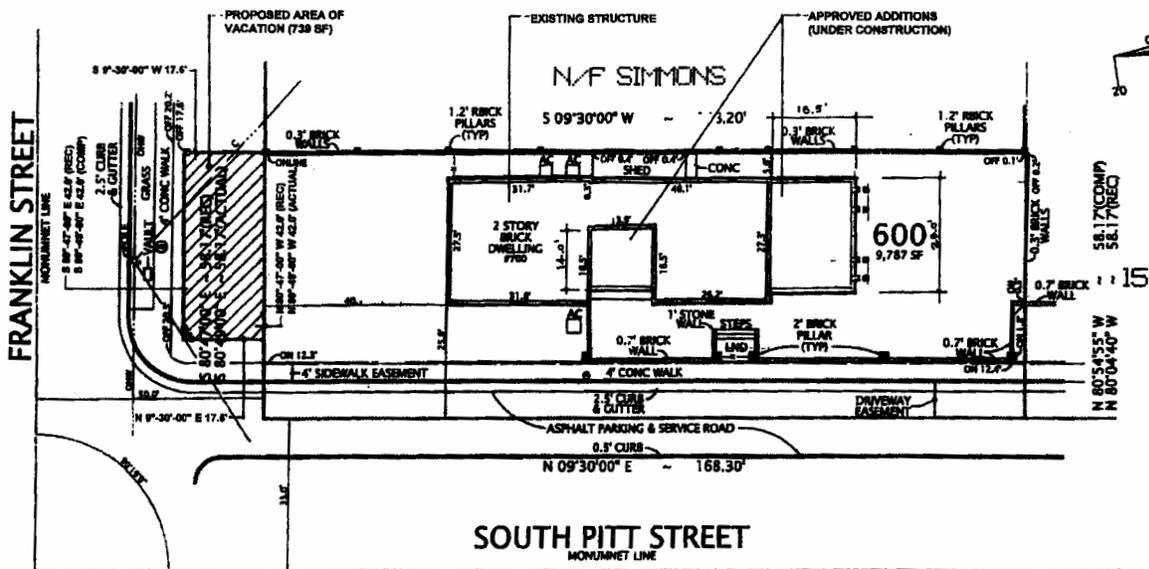

700 S. PITT  
VACATION OF R.O.N.

I HEREBY CERTIFY THAT THE POSITIONS OF ALL THE EXISTING IMPROVEMENTS HAVE BEEN CAREFULLY ESTABLISHED BY A CURRENT FIELD SURVEY AND UNLESS SHOWN THERE ARE NO VISIBLE ENCROACHMENTS AS OF THIS DATE.

THIS PLAN IS SUBJECT TO RESTRICTIONS OF RECORD.  
A TITLE REPORT WAS NOT FURNISHED.  
NO CORNER MARKERS SET.



CASE NAME:  
OLSON  
CINDY GOLUMB

**DOMINION** Surveyors Inc.  
8808-H PEAR TREE VILLAGE COURT  
ALEXANDRIA, VIRGINIA 22309  
703-318-3995  
FAX: 703-799-6412


PLAT  
SHOWING HOUSE LOCATION ON  
LOT 600, BLOCK 1, SECTION ONE  
OF A PLAT OF CONSOLIDATION  
LOTS 16, 517, 518 & 10' ALLEY  
**YATES GARDENS**  
(DEED BOOK 1198, PAGE 381)  
CITY OF ALEXANDRIA, VIRGINIA  
SCALE: 1" = 20'      JANUARY 16, 2014




DTL. ELEV. @ ADJACENT FENCE & WALL. 1-1/2" = 1'-0"

BRICK PIER AND METAL GATE & FENCE 1-1/2" = 1'-0"

SECTION THRU FENCE 1-1/2" = 1'-0"

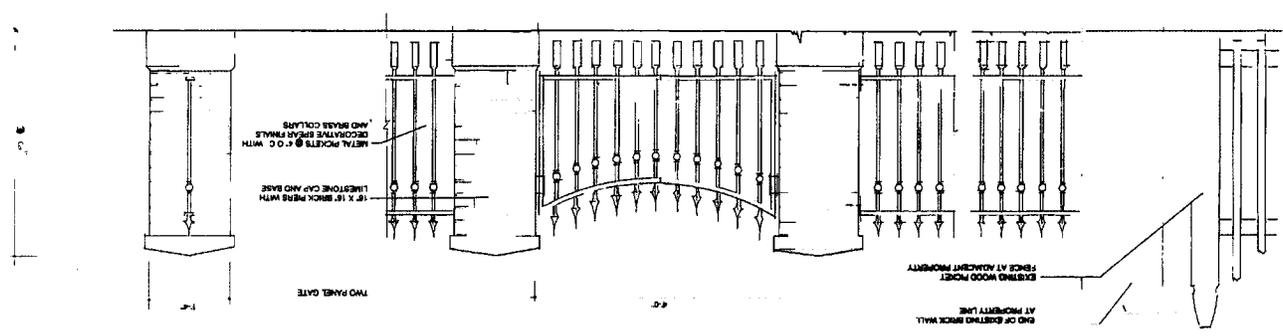

SITE PLAN 1/8" = 1'-0"

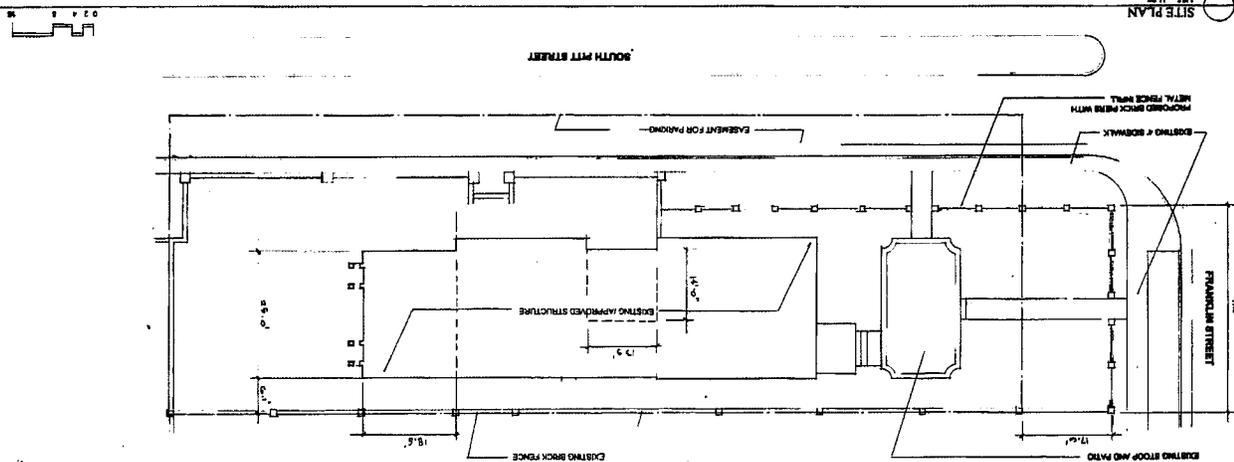

**CAMPBELL RESIDENCE**  
 700 SOUTH MITT STREET  
 ALEXANDRIA, VIRGINIA 22314  
 TRINITY CONSTRUCTION  
 1400 WASHINGTON BLVD  
 ALEXANDRIA, VA 22304  
 (703) 836-1111  
 www.trinityconstruction.com  
 ARCHITECT: T. J. VAUGHAN, AIA  
 1400 WASHINGTON BLVD  
 ALEXANDRIA, VA 22304  
 (703) 836-1111  
 www.tjvaughan.com  
 Application Materials  
 2/19/17  
 VAC2017-0001



City of Alexandria, Virginia

WBP

---

MEMORANDUM

**DATE:** May 20, 2017

**TO:** KARL MORITZ, DIRECTOR  
DEPARTMENT OF PLANNING AND ZONING

**FROM:** WILLIAM BRYAN PAGE, SRA, REAL ESTATE ASSESSOR  
OFFICE OF REAL ESTATE ASSESSMENTS

**SUBJECT:** VACATION OF 739 SQUARE FEET OF RIGHT-OF-WAY AT THE  
NORTHEAST CORNER OF SOUTH PITT STREET AND THE 400 BLOCK  
OF FRANKLIN STREET

**ADDRESS:** 700 SOUTH PITT STREET, ALEXANDRIA, VIRGINIA

**PROJECT:** VACATION #2017-0001

---

Per your request, we have reviewed the proposed vacation encumbering an uninstalled section of public right-of-way titled to the City of Alexandria located along a 42.0-foot section of the southerly side of Franklin Street and a 17.6-foot section on the easterly side of South Pitt Street. The purpose is to construct brick pier with metal picket fence, by extending it from its current terminus on South Pitt Street to the northwest corner of proposed vacation, thence extending in an easterly direction to match the existing fence line associated with neighboring property at 404 Franklin Street. The enclosed area encumbers 739 square feet and will be the sole and exclusive use of 700 South Pitt Street subject to any easements of record. The proposed use would not negatively impact pedestrian access.

The property, including all associated landscaping (including the designated vacation area), has been under an extensive renovation program for an extended period, and it is perhaps one the City's signature residential properties'. The property is currently titled to DC Capital Partners LLC (% Thomas Campbell) who purchased it out of the Estate of Janice Clay Olson on February 26, 2014, for a recorded consideration of \$3,007,043.

The dwelling is a 2½-story detached all masonry colonial originally constructed approximately 1900. It has an estimated above grade finished floor area of 4,559 square feet and is in excellent condition. The titled of record lot contains 9,787 square feet making it one of the largest single-family lots in Old Town. Including the proposed vacation, the effective usable lot size is 10,526 square feet. It is the understanding the Office and Real Estate Assessments (OREA) that the proposed encroachment does entitle the property owner to increase the overall floor area ratio (FAR) which is currently 0.4656 (4,557 Sq.Ft. ÷ 9,787 Sq.Ft.). The property is zoned RM, Townhouse Zone, and the existing use is permitted by-right.

Because this is a vacation on the land titled to the City, the value can be estimated as **excess land** based on the fact that for 2017, an unsubdividable residential building lot located in the Old Town market area containing 10,526 square feet (9,787 square feet + 739 square feet) only has **marginal additional value** compared to a similar lot containing 9,787 square feet, all other variable factors being equal.

Therefore, we have estimated an assemblage fee value of **\$27,713**. However, in accordance with current City policy involving street vacations with no additional development rights, we have discounted the total value by 80 percent ( $\$27,713 \times 0.20$ ), which results in an indicated value of approximately **\$5,500**.

**Five Thousand Five Hundred Dollars**

The estimated value above is contingent upon the recordation of the land use restrictions mandated by the City and that, unless otherwise stipulated, there are no additional development rights associated with the vacated parcel.

This analysis does not constitute a fully documented real property appraisal report and should not be purported as such. The analysis is based on 2017 assessed land values of similarly zoned parcels in the immediate area of the subject property, and complies with City policies and guidelines.

**Attachments**

Plat: January 16, 2014

cc: Madeleine Sims, Urban Planner

---

MEMORANDUM

**DATE:** May 20, 2017

**TO:** KARL MORITZ, DIRECTOR  
DEPARTMENT OF PLANNING AND ZONING

**FROM:** WILLIAM BRYAN PAGE, SRA, REAL ESTATE ASSESSOR  
OFFICE OF REAL ESTATE ASSESSMENTS

**SUBJECT:** VACATION OF 739 SQUARE FEET OF RIGHT-OF-WAY AT THE  
NORTHEAST CORNER OF SOUTH PITT STREET AND THE 400 BLOCK  
OF FRANKLIN STREET

**ADDRESS:** 700 SOUTH PITT STREET, ALEXANDRIA, VIRGINIA

**PROJECT:** VACATION #2017-0001

---

Per your request, we have reviewed the proposed vacation encumbering an uninstalled section of public right-of-way titled to the City of Alexandria located along a 42.0-foot section of the southerly side of Franklin Street and a 17.6-foot section on the easterly side of South Pitt Street. The purpose is to construct brick pier with metal picket fence, by extending it from its current terminus on South Pitt Street to the northwest corner of proposed vacation, thence extending in an easterly direction to match the existing fence line associated with neighboring property at 404 Franklin Street. The enclosed area encumbers 739 square feet and will be the sole and exclusive use of 700 South Pitt Street subject to any easements of record. The proposed use would not negatively impact pedestrian access.

The property, including all associated landscaping (including the designated vacation area), has been under an extensive renovation program for an extended period, and it is perhaps one the City's signature residential properties'. The property is currently titled to DC Capital Partners LLC (% Thomas Campbell) who purchased it out of the Estate of Janice Clay Olson on February 26, 2014, for a recorded consideration of \$3,007,043.

The dwelling is a 2½-story detached all masonry colonial originally constructed approximately 1900. It has an estimated above grade finished floor area of 4,559 square feet and is in excellent condition. The titled of record lot contains 9,787 square feet making it one of the largest single-family lots in Old Town. Including the proposed vacation, the effective usable lot size is 10,526 square feet. It is the understanding the Office and Real Estate Assessments (OREA) that the proposed encroachment does entitle the property owner to increase the overall floor area ratio (FAR) which is currently 0.4656 (4,557 Sq.Ft. ÷ 9,787 Sq.Ft.). The property is zoned RM, Townhouse Zone, and the existing use is permitted by-right.

Because this is a vacation on the land titled to the City, the value can be estimated as **excess land** based on the fact that for 2017, an unsubdividable residential building lot located in the Old Town market area containing 10,526 square feet (9,787 square feet + 739 square feet) only has **marginal additional value** compared to a similar lot containing 9,787 square feet, all other variable factors being equal.

Therefore, we have estimated an assemblage fee value of **\$27,713**. However, in accordance with current City policy involving street vacations with no additional development rights, we have discounted the total value by 80 percent ( $\$27,713 \times 0.20$ ), which results in an indicated value of approximately **\$5,500**.

**Five Thousand Five Hundred Dollars**

The estimated value above is contingent upon the recordation of the land use restrictions mandated by the City and that, unless otherwise stipulated, there are no additional development rights associated with the vacated parcel.

This analysis does not constitute a fully documented real property appraisal report and should not be purported as such. The analysis is based on 2017 assessed land values of similarly zoned parcels in the immediate area of the subject property, and complies with City policies and guidelines.

**Attachments**

Plat: January 16, 2014

cc: Madeleine Sims, Urban Planner