

RICH MARKUS ARCHITECTS
 2601 P STREET NW, 2ND FL
 WASHINGTON, DC 20007
 202-333-2733
 www.richmarkusarchitects.com

PROPOSED SPACE
 101 N. UNION STREET
 OLD TOWN ALEXANDRIA, VA 22314

PROPOSED
 OUTDOOR
 SEATING PLAN


NO.	REVISIONS

AS SHOWN SCALE

02-18-2013 ISSUE

A201 DRAWING NUMBER

5

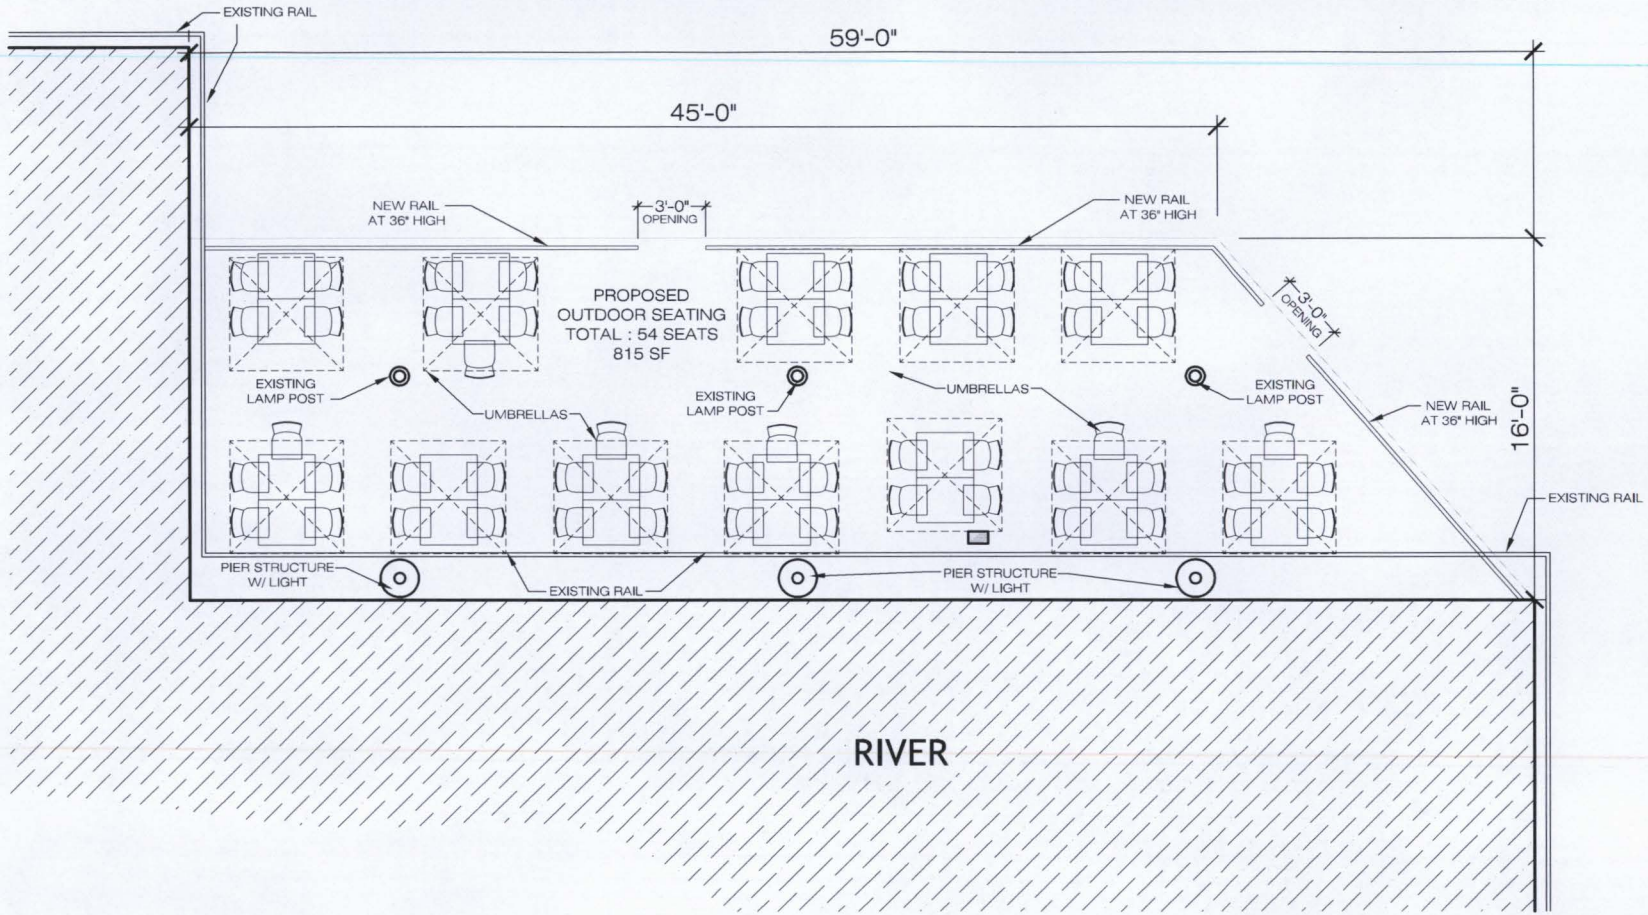

1 PROPOSED OUTDOOR SEATING PLAN
 3/16" = 1'-0"

The Waterfront Market