


# West End DSUPs - Additional Materials

WestEnd Phase I DSUP Parking Allocation				
		Max. Parking Required per Zoning	Parking Provided	Delta
Block E	Retail	170	205	35
	Multifamily	213	229	16
	Office	136	403	267
	<b>Total</b>	<b>519</b>	<b>837</b>	<b>318</b>
Block G	Retail	72	95	23
	Multifamily	285	285	0
	<b>Total</b>	<b>357</b>	<b>380</b>	<b>23</b>
Block Eye	Retail	281	375	94
	Multifamily	483	483	0
	<b>Total</b>	<b>764</b>	<b>858</b>	<b>94</b>
		<b>Min. Parking Required per Zoning</b>	<b>Parking Provided</b>	
Block K	Retail*	8	63	55
	Multifamily	394	314	-80
	<b>Total</b>	<b>402</b>	<b>377</b>	<b>-25</b>

\*All retail parking for Block K provided in the existing garage

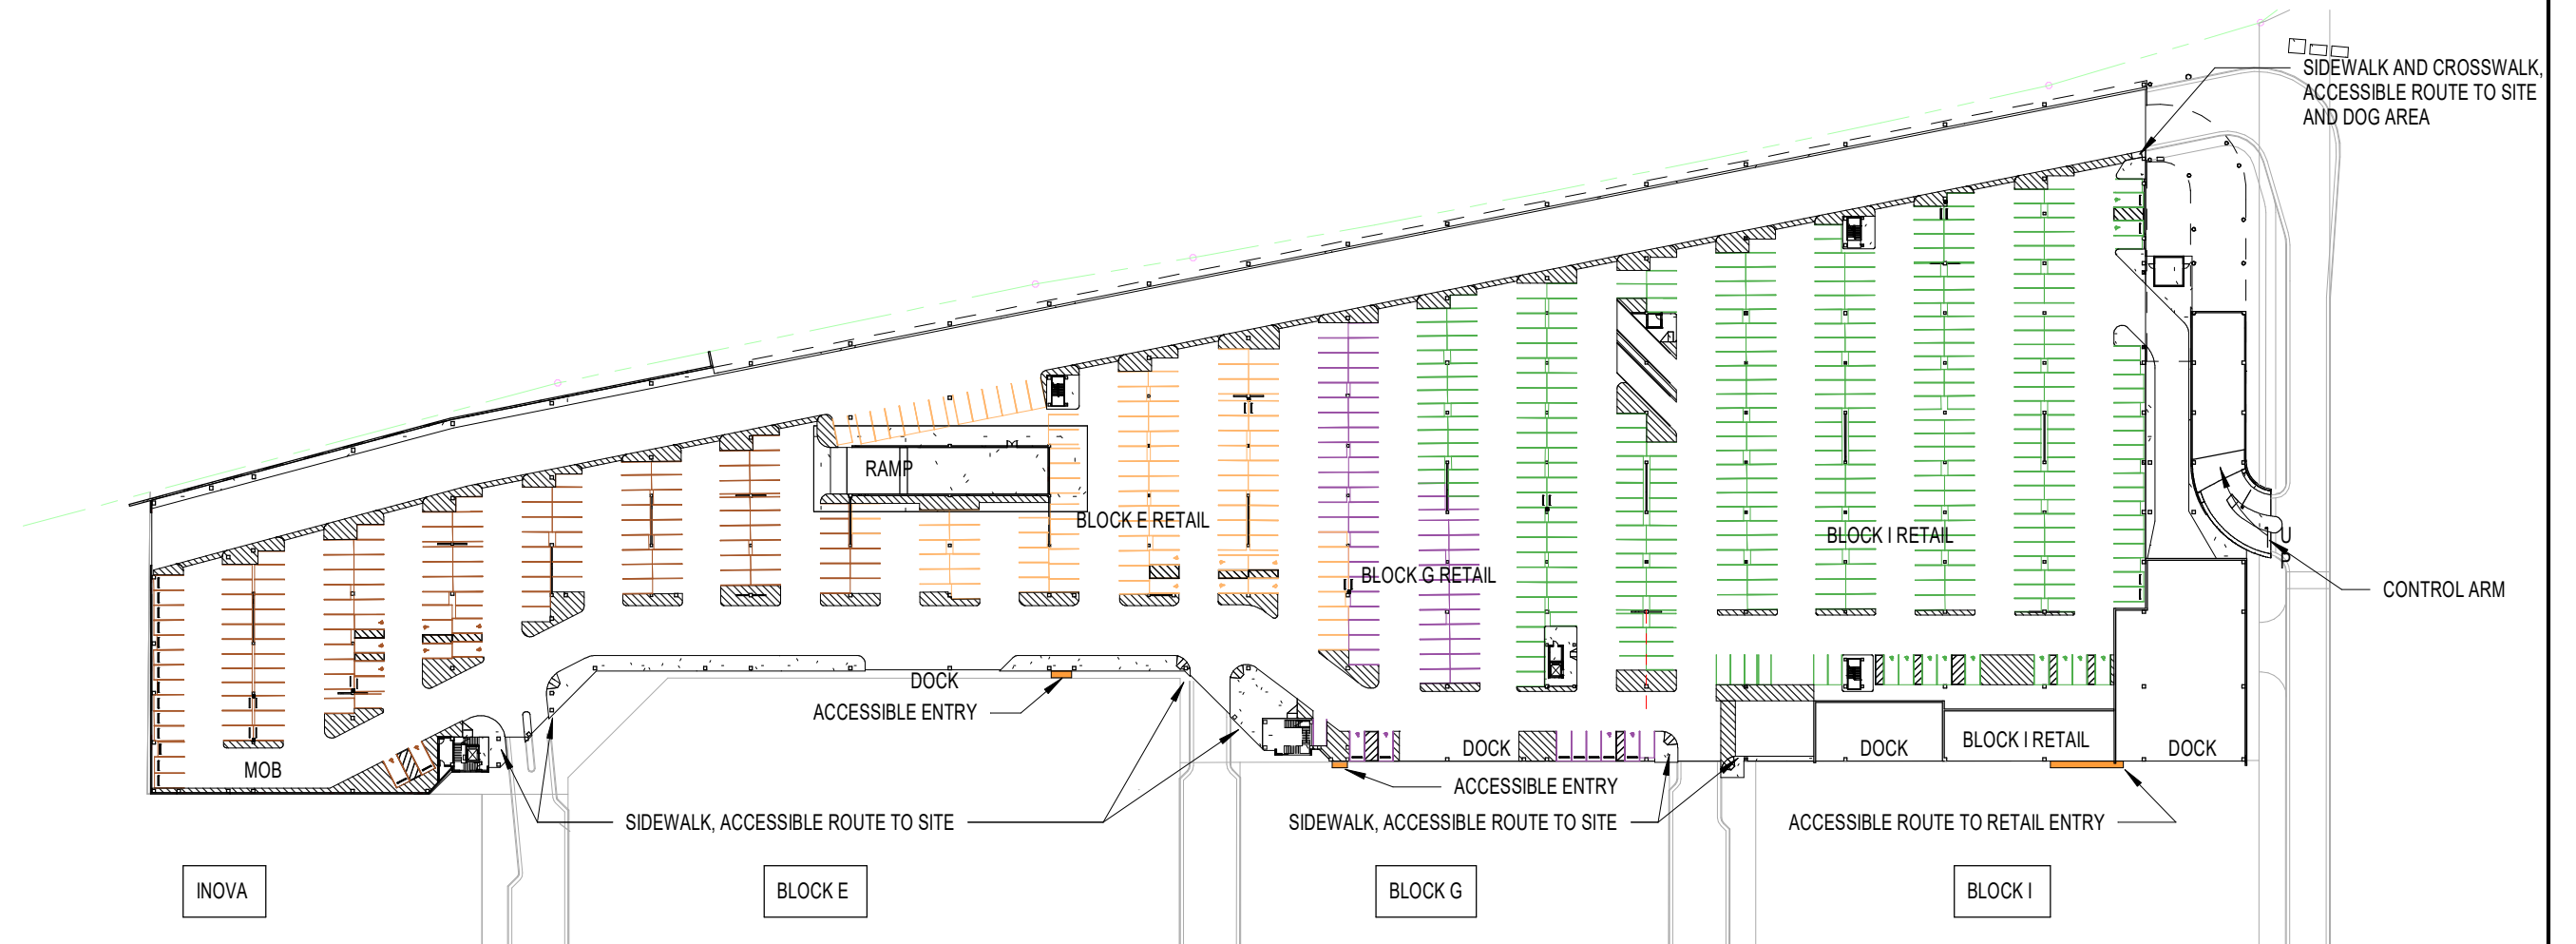


PROJECT N° 20200118

AUGUST 18, 2022

DISTRIBUTION DIAGRAM - LEVEL 1

WEST END  
5801 DUKE ST. ALEXANDRIA, VA 22304



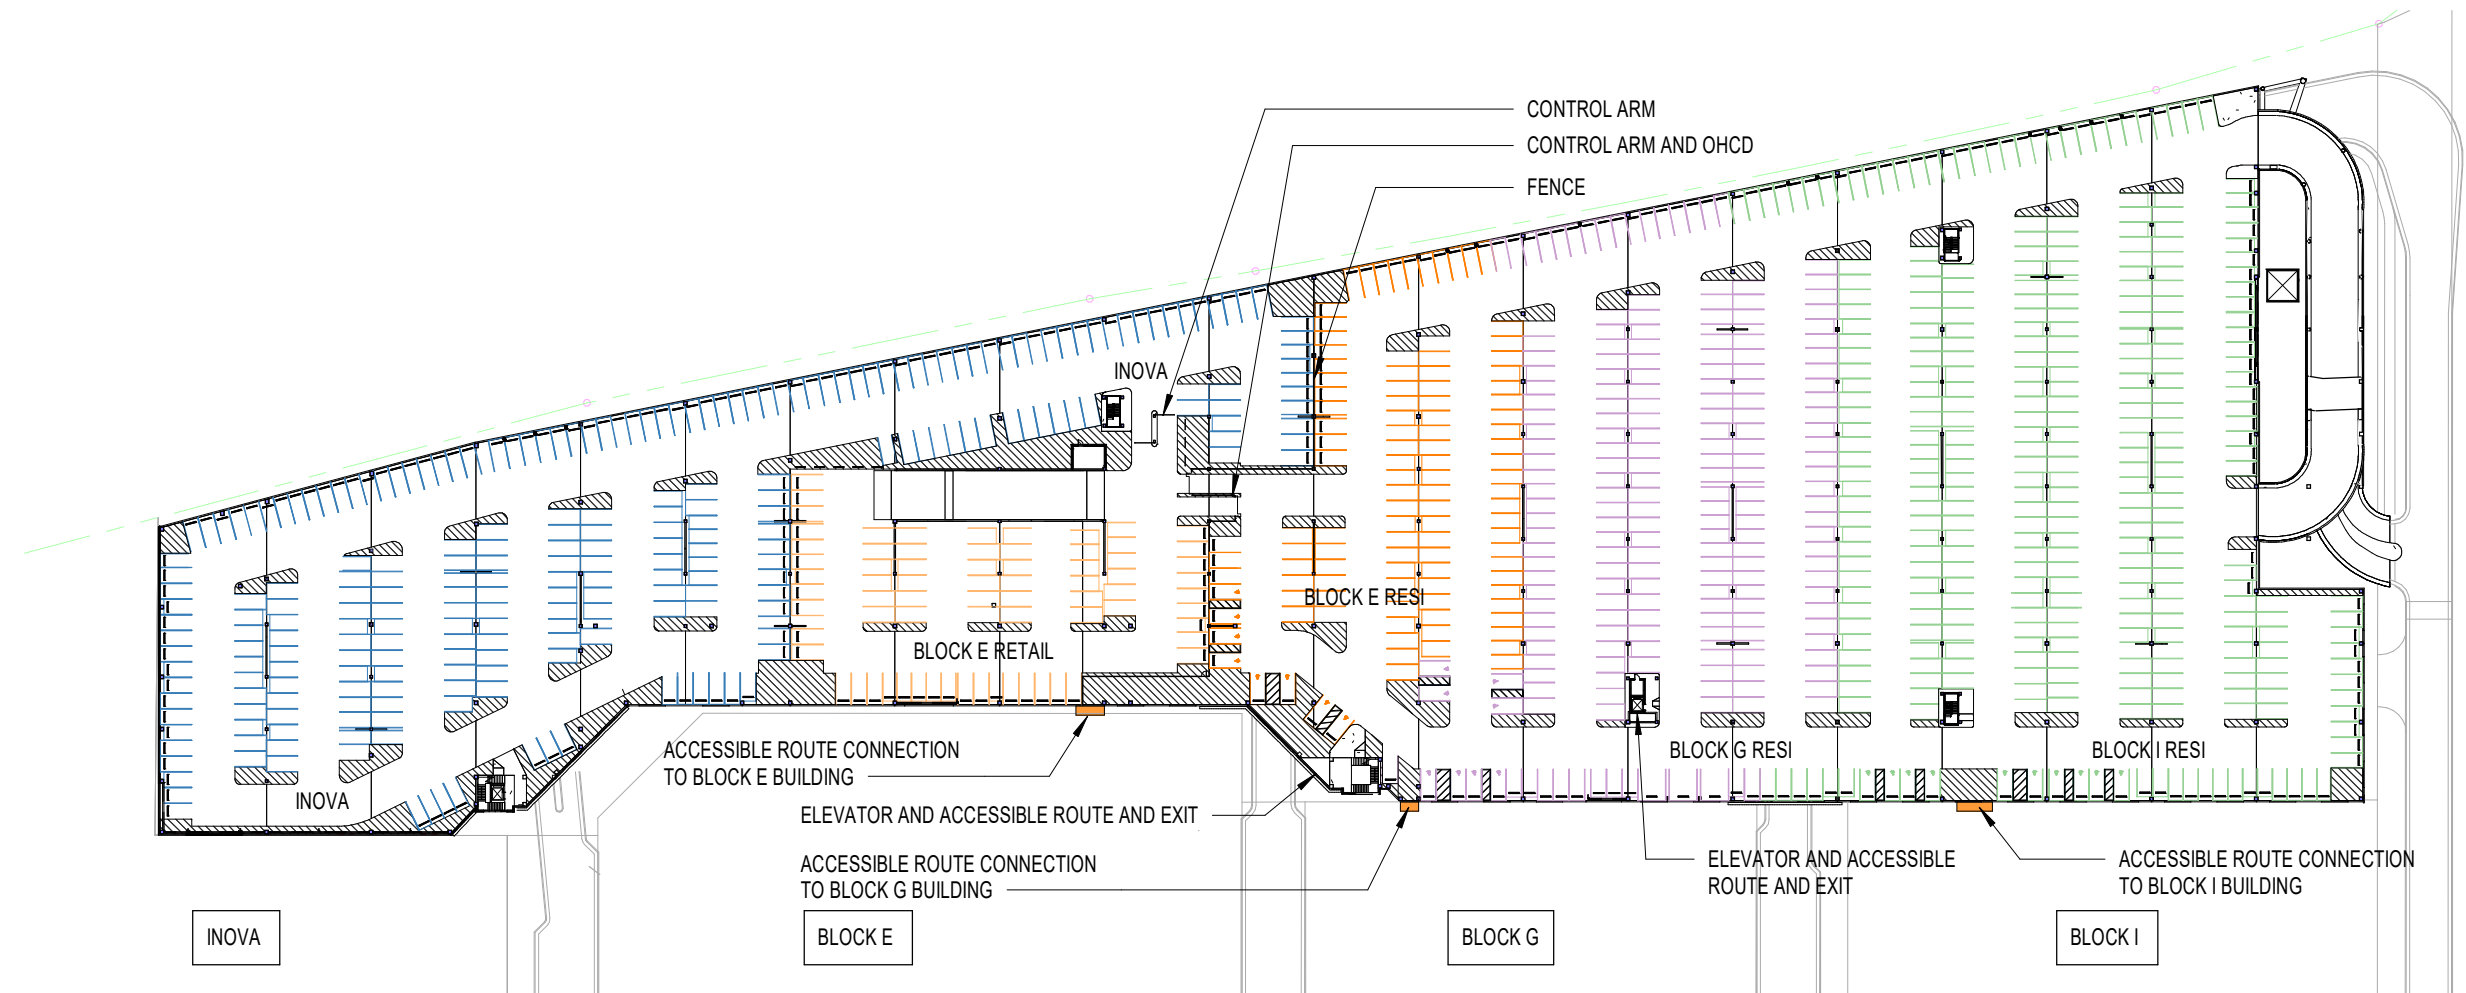


PROJECT N° 20200118

AUGUST 18, 2022

DISTRIBUTION DIAGRAM - LEVEL 2

WEST END  
5801 DUKE ST. ALEXANDRIA, VA 22304

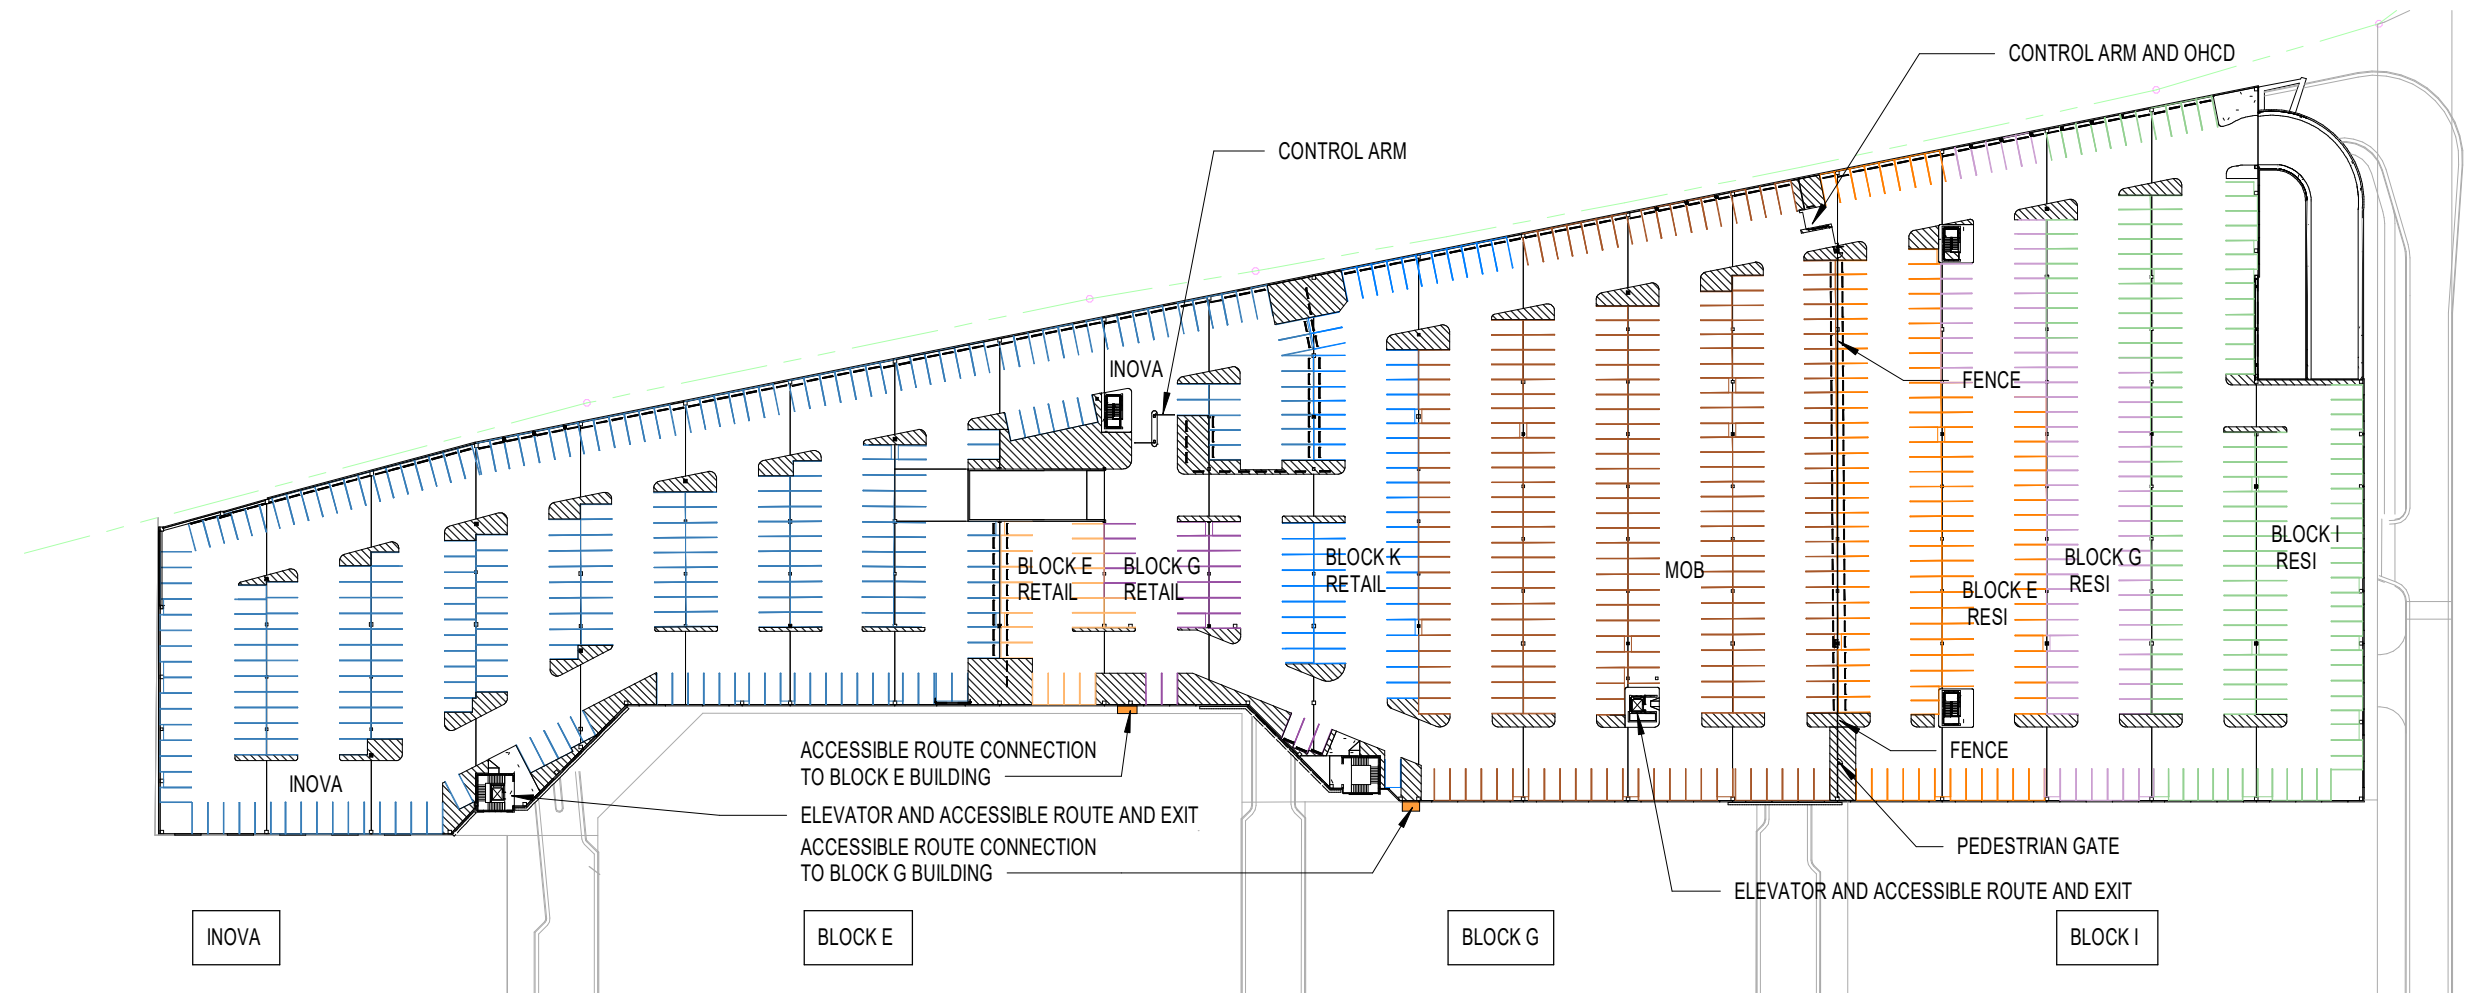

PROJECT N° 20200118

AUGUST 18, 2022

DISTRIBUTION DIAGRAM - LEVEL 3

WEST END  
5801 DUKE ST. ALEXANDRIA, VA 22304

