Docket Items # 10 & 11 BAR CASE # 2015-0039/0040

BAR Meeting March 18, 2015

ISSUE: Permit to Demolish (shed) and New Construction and Waiver of HVAC

Rooftop Screening Requirement

APPLICANT: Columbus Street Homes LLC by Steve Kulinski, architect

LOCATION: 533 North Columbus Street

ZONE: RM / Residential

STAFF RECOMMENDATION


Staff recommends approval of the Permit to Demolish and Certificate of Appropriateness with the conditions that:

- 1. The new windows comply with the Board's Window Policy;
- 2. The window headers on the first floor be replaced with a smaller header to be approved by staff;
- 3. The historic iron fence in the front yard be reused on-site or made available to others in either the Old & Historic Alexandria District or the Parker-Gray District; and,
- 4. The following archaeology comments shall be included on all construction drawings that relate to ground disturbing activity, so that all on-site contractors are aware of the requirements:
 - a. The applicant/developer shall call Alexandria Archaeology immediately (703-746-4399) if any buried structural remains (wall foundations, wells, privies, cisterns, etc.) or concentrations of artifacts are discovered during development. Work must cease in the area of the discovery until a City archaeologist comes to the site and records the finds.
 - b. The applicant/developer shall not allow any metal detection or artifact collection to be conducted on the property, unless authorized by Alexandria Archaeology.

**EXPIRATION OF APPROVALS: In accordance with Sections 10-106(B) and 10-206(B) of the Zoning Ordinance, any official Board of Architectural Review approval will expire 12 months from the date of issuance if the work is not commenced and diligently and substantially pursued by the end of that 12-month period.

**BUILDING PERMIT: Most projects approved by the Board of Architectural Review require the issuance of one or more construction permits by Building and Fire Code Administration (<u>including signs</u>). The applicant is responsible for obtaining all necessary construction permits after receiving Board of Architectural Review approval. Contact Code Administration, Room 4200, City Hall, 703-838-4360 for further information.

**APPEAL OF DECISION: In accordance with the Zoning Ordinance, if the Board of Architectural Review denies or approves an application in whole or in part, the applicant or opponent may appeal the Board's decision to City Council on or before 14 days after the decision of the Board.

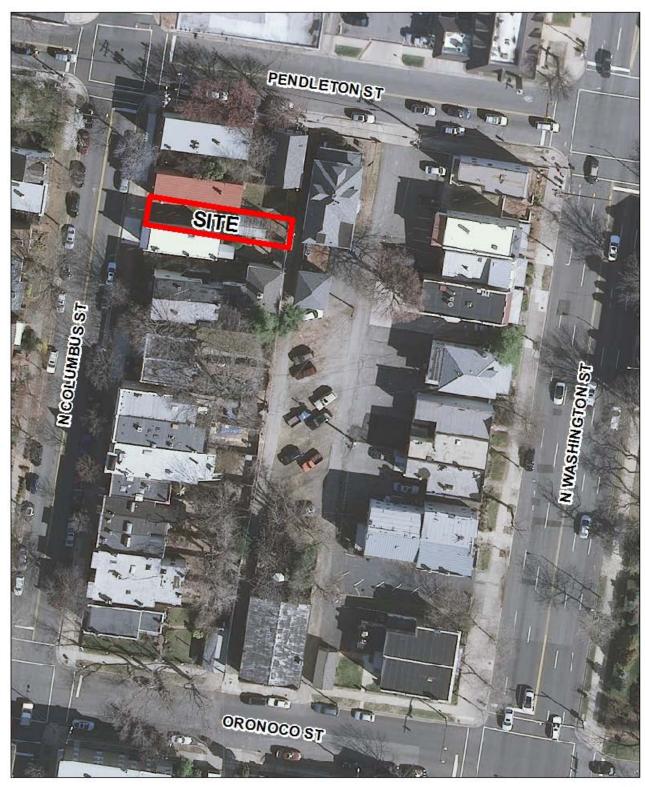

BAR2015-00039 & BAR2015-00040



<u>Note</u>: Staff coupled the reports for BAR #2015-0039 (Permit to Demolish) and BAR #2015-0040 (Certificate of Appropriateness) for clarity and brevity. This item requires a roll call vote.

I. ISSUE

The applicant is requesting approval of a Permit to Demolish to demolish the existing garage/shed and a Certificate of Appropriateness to construct a new house at 533 North Columbus Street.

Permit to Demolish

The applicant proposes to demolish the existing 12' by 20' (240 square feet) corrugated metal automobile garage/shed located at the rear of the property. The existing hoop (or wicket) and spear wrought iron fence at the front property line will also be removed.



Figure 1: Existing garage/shed

New Construction

The proposed three-story frame house at 533 North Columbus Street will measure 17.5' wide by 48' deep and will be located on the north and south property lines. The house will extend approximately 2' beyond the existing house at 531 North Columbus Street, while the house at 535 North Columbus Street will project roughly 8' beyond the new house. The applicant, who also owns the townhouse at 535 North Columbus Street, proposes to block some existing windows on the south elevation of the existing house to allow for the construction of the new house (BAR Case# 2015-0036 & 0037). The first floor bay window will be located on the front property line, while the majority of the façade will be setback approximately 2'. The house will have a flat roof beyond a front gable slope facing North Columbus Street. The northernmost rear bay will be inset in order to allow for the retention of some windows on the south elevation of 535 North Columbus Street. On the east elevation, the third floor will be set back 5' to create a balcony for the two rooftop HVAC condensers.

The applicant plans to install a construction date plaque (2015) on the foundation of the house.

Front (west) Elevation

The front elevation of the house will have a first floor bay window with a pronounced cornice and decorative brackets. The four-panel wood door will also have a deep overhang with a glass transom and solid panel where the house numbers will be installed. The front stoop, stairs and railings will be constructed of wrought iron. On the second floor, there will be three, two-over-two double-hung windows. The cornice will have the same brackets that are on the bay window and door overhang.

Side Elevations

Those portions of the north and south elevations located above the flanking houses will be clad with fiber cement siding. These elevations will be devoid of openings given their location on the property line.

Rear (east) Elevation

The ground floor will have three full-light French doors; only one will be operable and the other two will be fixed. On the second floor there will be three ganged double-hung windows and two casement windows on the third floor.

Materials

The following materials are proposed:

- Jeld-wen four-panel wood front door with a stained finish
- Three rear Jeld-wen full-light wood doors with transoms (one operable, two fixed)
- Dark bronze exterior lights
- Smooth fiber cement lap siding (Hardie Plank) with a 5" exposure painted a red brick color
- Jeld-wen Siteline EX aluminum-clad wood, double-hung, simulated-divided-light windows in a two-over-two configuration
- Millable and paintable trim, brackets and paneling (AZEK brand)

- Standing seam metal roof in matte black on front gable slope
- EPDM rubber roofing in dark grey on flat roof portions
- Wrought-iron porch, stairs and railing
- Half round metal gutters and round downspouts

II. HISTORY

Historically the subject property has been the side yard to 535 North Columbus Street property and has been vacant, with the exception of the existing shed. According to the Sanborn Fire Insurance Maps, the shed was constructed **between 1931 and 1941**.

The alley behind the subject property is public. The houses located directly across Pendleton Street are located in the Parker-Gray District.

III. ANALYSIS

The proposed new construction complies with the zoning ordinance.

Permit to Demolish

In considering a Permit to Demolish, the Board must consider the following criteria set forth in the Zoning Ordinance, §10-105(B):

- (1) Is the building or structure of such architectural or historical interest that its moving, removing, capsulating or razing would be to the detriment of the public interest?
- (2) Is the building or structure of such interest that it could be made into a historic house?
- (3) Is the building or structure of such old and unusual or uncommon design, texture and material that it could not be reproduced or be reproduced only with great difficulty?
- (4) Would retention of the building or structure help preserve the memorial character of the George Washington Memorial Parkway?
- (5) Would retention of the building or structure help preserve and protect an historic place or area of historic interest in the city?
- (6) Would retention of the building or structure promote the general welfare by maintaining and increasing real estate values, generating business, creating new positions, attracting tourists, students, writers, historians, artists and artisans, attracting new residents, encouraging study and interest in American history, stimulating interest and study in architecture and design, educating citizens in American culture and heritage, and making the city a more attractive and desirable place in which to live?

In staff's opinion, none of the criteria for demolition are met and the Permit to Demolish should be granted. Staff visited the site and determined that the lumber, nails and metal siding used in the construction of the shed date from the mid-20th century. Because the construction is not unusual or unique, does not exhibit a high degree of craftsmanship and is easily replicable today, staff recommends approval of the demolition.



Figure 2: Interior photo of the shed

Although the applicant did not specifically request approval of the removal of the fence, its age warrants the Board's consideration. In the opinion of staff, the wrought iron fence likely dates from the same period as the shed, and is, perhaps, older. While fences such as the hoop and spear fence were common in the Victorian period and are still found throughout the historic districts, its condition is excellent and staff recommends that the applicant consider it reusing it on the site, or making it available to anyone interesting in using it in either of the historic districts.



Figure 3: Existing wrought iron fence

New Construction

The zoning ordinance requires that all new construction in the RM zone be located on the front property line if the majority of the houses on the block are also located on the front lot line, which is the case here. Staff commends the applicant for siting the house so that the bay window fronts the property line, allowing for the majority of the façade to be located approximately 2' back so that the historic cornice at 535 North Columbus Street remains visible and unaltered.

As the *Design Guidelines* note, the Board is most concerned with the compatibility of new structures with adjacent and nearby historic buildings. Historically, the Board has supported new but contextual background buildings which "allow historic structures to maintain the primary visual importance." The *Guidelines* specifically state that "...the Boards seek to promote compatible development that is, at once, both responsive to the needs and tastes of the late 20th century while still being compatible with the historic character of the districts." In evaluating new construction, the Board generally focuses on height, scale mass and architectural character on a larger scale, while focusing on fenestration, architectural detailing and materials on a more micro level.

In staff's opinion, the proposed new house is in compliance with the broader recommendations contained in the *Design Guidelines* for new construction. The late 19th century architectural style of the proposed new townhouse takes architectural clues from nearby historic buildings on the block and the surrounding neighborhood. The 500 block of Columbus Street has diverse architectural styles, from mid-19th century gable-roof townhouses to a variety of Italianate style townhouses and late 1970s Colonial Revival style townhouses. Staff particularly likes the use of a gable roof facing North Columbus Street as it gives the impression of a two-story building on the street, when the majority of the building reaches three stories in height toward the rear. As demonstrated by the renderings, views of the third story will be limited, given the location of the proposed construction between two adjacent townhouses and the large existing buildings facing Pendleton Street (708 & 710 Pendleton Street) to the north.

While the 1993 *Design Guidelines* specifically discourage the use of new materials on historic properties, the Board's policies support modern materials on new construction, in part to subtly differentiate between the early and recent buildings. Thus, the use of millable, paintable, composite trim, paneling and brackets, as well as fiber cement siding on this new building, is in conformance with the Board's adopted modern materials policy. However, as shown in the color renderings, the second floor window heads appear slightly oversized for the windows and in relation to the cornice, allowing for only a small separation between the windows and the cornice (the line drawings on sheet A2 are slightly better). Staff recommends that the applicant simplify the window head trim so that it does not compete with the bracketed cornice. Staff supports the applicant's proposal to use aluminum clad windows, provided they otherwise comply with the Board's window policy.

Section 6-403(B)(1) of the Zoning Ordinance requires the architectural screening of rooftop mechanical appurtenances throughout the City. However, the BAR "having jurisdiction of the matter may, after public hearing, waive or modify the screening requirement of Section 6-403(B)(1) if the board finds such requirement to be architecturally inappropriate." In the opinion of staff, the HVAC equipment will be minimally visible on the upper balcony due to the screening wall and the BAR should approve the waiver.

Staff recommends approval of the application for a new single-family house with the conditions noted above. Staff also notes that zoning comments state that the parking area must be differentiated from the open space, either by a curb, landscaping or fence.

STAFF

Stephanie Sample, Historic Preservation Planner, Planning & Zoning Al Cox, FAIA, Historic Preservation Manager

IV. CITY DEPARTMENT COMMENTS

Legend: C - code requirement R - recommendation S - suggestion F- finding

Zoning

- F-1 Infill regulations do not apply to properties in the historic district. Use section 3-1100 instead of "infill data" submitted. (correct FAR sheet submitted)
- F-2 No side yard setbacks are required on a residential lot of record as of February 10, 1953, which is less than 25 feet wide.
- C-1 Roof top mechanical unit must be screened or a waiver of screening must be approved by the BAR.
- C-2 The parking area should be separated from the open space by a curb or other similar means.

Code Administration

No comments received.

Transportation and Environmental Services

- R-1 The building permit must be approved and issued prior to the issuance of any permit for demolition. (T&ES)
- R-2 Applicant shall be responsible for repairs to the adjacent city right-of-way if damaged during construction activity. (T&ES)
- R-3 No permanent structure may be constructed over any existing private and/or public utility easements. It is the responsibility of the applicant to identify any and all existing easements on the plan. (T&ES)
- F-1 An approved grading plan will be required for construction of the new dwelling per Section 5-6-224 of the City Code. (TES)
- C-1 The applicant shall comply with the City of Alexandria's Solid Waste Control, Title 5, Chapter 1, which sets forth the requirements for the recycling of materials (Sec. 5-1-99). (T&ES)

- C-2 The applicant shall comply with the City of Alexandria's Noise Control Code, Title 11, Chapter 5, which sets the maximum permissible noise level as measured at the property line. (T&ES)
- C-3 Roof, surface and sub-surface drains be connected to the public storm sewer system, if available, by continuous underground pipe. Where storm sewer is not available applicant must provide a design to mitigate impact of stormwater drainage onto adjacent properties and to the satisfaction of the Director of Transportation & Environmental Services. (Sec.5-6-224) (T&ES)
- C-4 All secondary utilities serving this site shall be placed underground. (Sec. 5-3-3) (T&ES)
- C-5 Any work within the right-of-way requires a separate permit from T&ES. (Sec. 5-2) (T&ES)
- C-6 All improvements to the city right-of-way such as curbing, sidewalk, driveway aprons, etc. must be city standard design. (Sec. 5-2-1) (T&ES)
- C-7 City Code Section 5-6-224 requires that a grading plan be submitted to and approved by T&ES prior to the issuance of building permits. (T&ES)

Alexandria Archaeology

Archaeology Comments

- 1. Call Alexandria Archaeology immediately (703-746-4399) if any buried structural remains (wall foundations, wells, privies, cisterns, etc.) or concentrations of artifacts are discovered during development. Work must cease in the area of the discovery until a City archaeologist comes to the site and records the finds. The language noted above shall be included on all final site plan sheets involving any ground disturbing activities.
- 2. The applicant shall not allow any metal detection and/or artifact collection to be conducted on the property, unless authorized by Alexandria Archaeology. Failure to comply shall result in project delays. The language noted above shall be included on all final site plan sheets involving any ground disturbing activities.

Archaeology Findings

F-1 During the Civil War the Union Army established a parade grounds nearby this property, and a sizeable mess hall operated across the street. While maps do not depict anything specific within the bounds of list lot, its proximity to activities that took place during the Civil War suggests that the property could contain information about nineteenth-century Alexandria.

Archaeological Protection Code

C-1 All required archaeological preservation measures shall be completed in compliance with Section 11-411 of the Zoning Ordinance.

V. ATTACHMENTS

- 1 Supporting Materials
- 2 Application for BAR2015-0039 & BAR2014-0040 at 533 North Columbus Street



DEPARTMENT OF PLANNING AND ZONING FLOOR AREA RATIO AND OPEN SPACE CALCULATIONS

	5	33 N. Columbus Stree	t	Zone RM	
A2. 1,644 SQ. FT. Total Lot Area				= 2,466 SQ. FT. Maximum Allowable Floor Area	
Existing Gross Fl	loor Area				
Existing Gross	1	Allowable Exclu	usions		
Basement		Basement**		B1. Existing Gross Floor Area *	
First Floor		Stairways**		B2. Allowable Floor Exclusions**	
Second Floor		Mechanical**		Sq. Ft. B3. Existing Floor Area minus Exclusions	
Third Floor		Other**	-	Sq. Ft. (subtract B2 from B1)	
Porches/ Other	<u> </u>	Total Exclusions		(Subtract D2 IIGHI B I)	
Total Gross *			*		
Description of Control		4 iludi-	-A!\		
Proposed Gross		pes not include exis		7	
Basement	816	Basement** 816		C1. Proposed Gross Floor Area *	
First Floor	816 + 15	Stairways**	214	3,067 Sq. Ft. C2. Allowable Floor Exclusions**	
Second Floor	736 + 15	Mechanical**	10	1,246 Sq. Ft.	
Third Floor	669	Other**(Below 7'-6")	206	C3. Proposed Floor Area minus Exclusions 1,821 Sq. Ft.	
W. EMPLOYMENT METERS					
Porches/ Other		Total Exclusions	1.246	(subtract C2 from C1)	
Porches/ Other Total Gross *	3,067	Total Exclusions	1,246	(subtract C2 from C1)	
Total Gross * Existing + Propos 1. Total Floor Area (add) 2. Total Floor Area Allo	sed Floor Area d B3 and C3) owed by Zone (A2)		*Gross flo areas ur exterior sheds, g accessor ** Refer to and con- regarding If taking plans with	por area is the sum of all gross horizontal order roof, measured from the face of walls, including basements, garages, gazebos, guest buildings and other y buildings. To the zoning ordinance (Section2-145(B)) sult with zoning staff for information allowable exclusions. exclusions other than basements, floor the excluded areas must be submitted for	
Total Gross * Existing + Propos 1. Total Floor Area (add) 2. Total Floor Area Allo Open Space Calcu	sed Floor Area d B3 and C3) owed by Zone (A2)	1,821 Sq. Ft.	*Gross flo areas ur exterior sheds, g accessor ** Refer to and con- regarding If taking plans with	por area is the sum of all gross horizontal order roof, measured from the face of walls, including basements, garages, gazebos, guest buildings and other y buildings. To the zoning ordinance (Section2-145(B)) sult with zoning staff for information allowable exclusions. Exclusions other than basements, floor the excluded areas must be submitted for sections may also be required for some	
Total Gross * Existing + Propos 1. Total Floor Area (ad	d B3 and C3) owed by Zone (A2) ulations	1,821 Sq. Ft. 2,466 Sq. Ft.	*Gross flo areas ur exterior sheds, g accessor ** Refer to and con- regarding If taking plans with review. S	por area is the sum of all gross horizontal order roof, measured from the face of walls, including basements, garages, gazebos, guest buildings and other y buildings. To the zoning ordinance (Section2-145(B)) sult with zoning staff for information allowable exclusions. Exclusions other than basements, floor the excluded areas must be submitted for sections may also be required for some	

10

Infill Ordinance Information 533 N. Columbus St 2/10/15

Vertical Datum: NAVD 88

Measurement taken along N. COLUMBUS ST

N. Columbus	Grnd.El.	Grnd.El.	Grnd.El.	Grnd.El.	Grnd.El.Avg.	1st Flr.El.	Bott.Roof El.	TopRoof El.	Grnd.TolstFlr.	Grnd. To Bott. Roof	Grnd. To Top Roof	Building Height
537	45,88	45.99	46.09	46.13	46.02	48.97	69.43	75.46	2.95	23.41	29.44	26 42
535	46.16	46.27	46.25		46.23	48.36	68.50	73.22	2.13	22.27	26.99	24.63
531	46.33	46.42	46.53		46.43	49.00	68.30	72.12	2.57	21.87	25.69	23.78
529/527	46.45	46.39	46.76	46.71	46.58	48.72	69.87	74.81	2.14	23.29	28.23	25.76
525/523	46.99	47.18	47.05	47.02	47.06	51,64		71.30	4.58		24.24	24.24
519	46.35	46.65	46.58		46.53	49.85	71.35	75.55	3.32		29.02	29.02
517	46.35	46.67	46.61	46.62	46.56	49.82	73.32	75.92	3.26		29.36	29.36
515	46.33	46.35			46.34	48.99		76.13	2.65		29.79	29.79
513.5	46.58	46.72	46.68		46.66	49.97		72.98	3.31		26.32	26.32
513/509	46.35	46.23	46,35	46.28	46.30	48.99		72.88	2.69		26.58	26.58
507	46.20	46.21			46,21	48.84		72.38	2.64	~	26.18	26,18
505	45.90	45.85	45.96		45.90	48.83		75.22	2.93		29.32	29.32
503	45.99	45.61	45.56		45.72	48.62		75.60	2.90		29.88	29.88
Averages					46.40	49.28			2.93	22.71	27.77	27.02

Building Plane Setback

Address	Setback from Curb face
537	14.9
535	15.0
531	15.2
529/527	25.2
525/523	26.0
519	14.7
517	14.6
515	13.0
513.5	17.5
513/509	14.3
507	13.3
505	13.5
503	13.3
Average	16.2

Allowable Building Height =	27.02	x 1.20=	32.42
Allowable Distance to Threshold =	2.93	x 1.20=	3.52
Allowable Threshold Elevation=	49.28		



Kulinski Group Architects P.C. 104 N. West Street Alexandria, Va 22314

533 North Columbus Street – Board of Architectural Review Old and Historic District Materials Specification List

Front Entry Door:

Jeldwen - Wood All Panel Exterior Door / Model 704 (Four Panel)

Color - Stained wood finish



Schlage - Wakefield handleset - Matte Black

Hardware - Matte Black

Address Numbers: Black metal numbers on the panel above the entry door transom

Front Porch Light: Capital Lighting - Sutter Creek Two Light Outdoor Wall Lantern, #91120B

Color - Old Bronze





Kulinski Group Architects P.C. 104 N. West Street Alexandria, Va 22314

Siding:

South and North Elevations - Hardie Plank lap siding

- Smooth face
- 5" exposure

Color - Painted w/ Sherwin Willaims #SW6321 Red Bay



West Elevation - Hardie Plank lap siding

- Smooth face
- 5" exposure

Color - Painted w/ Sherwin Williams #SW6321 Red Bay





Kulinski Group Architects P.C. 104 N. West Street Alexandria, Va 22314

Windows: All Elevations – Jeld-wen – Siteline EX Wood Double Hung Windows

Color - Brilliant White

Simulated Divided Lite

Two over Two

Entry Porch: Wrought iron porch, stairs and rails

Color - Matte Black

Sythetic Wood Trim / Metal Coping:

Azek (smooth texture)

Color - Painted w/ Sherwin Williams #SW7006 Extra White'

	SW 7006 Extra W	/hite
	Color Collections	Haute Couture, Kinetic Contrasts, Artistically Bright, High Voltage, Reasoned, True Whites, America's Heritage, Suburban Modern Exterior, Pottery Barn - Spring/Summer 2015, P8teen - Spring/Summer 2015
143	Color Family	Whites
	Color Strip	140
	RGB Value	R-239 G-240 B-236
	Hexadecimal Value	#EFF0EC
E Find Available Interior Paints	LRV	85
Find Available Exterior Paints		ors 🗼 Go to Color Visualizer

Roofing (front): Standing seam metal roof – by Englert

Color - Matte Black

Roofing (rear): EPDM Self adhearing membrane


Color - Dark Gray


Rear Entry Door: Jeldwen – Siteline EX- Wood Patio Door w/ Transom

Color - White

Wide Stile (No grille)

Hardware -- Black

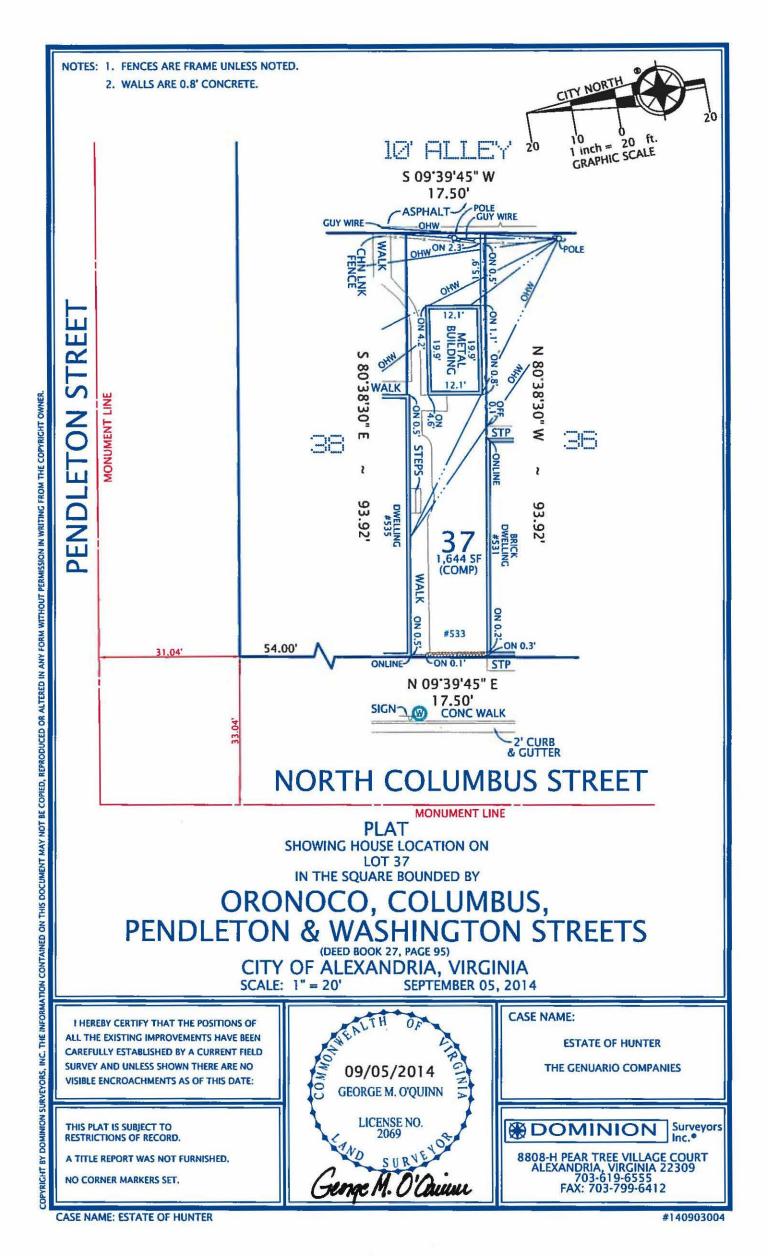

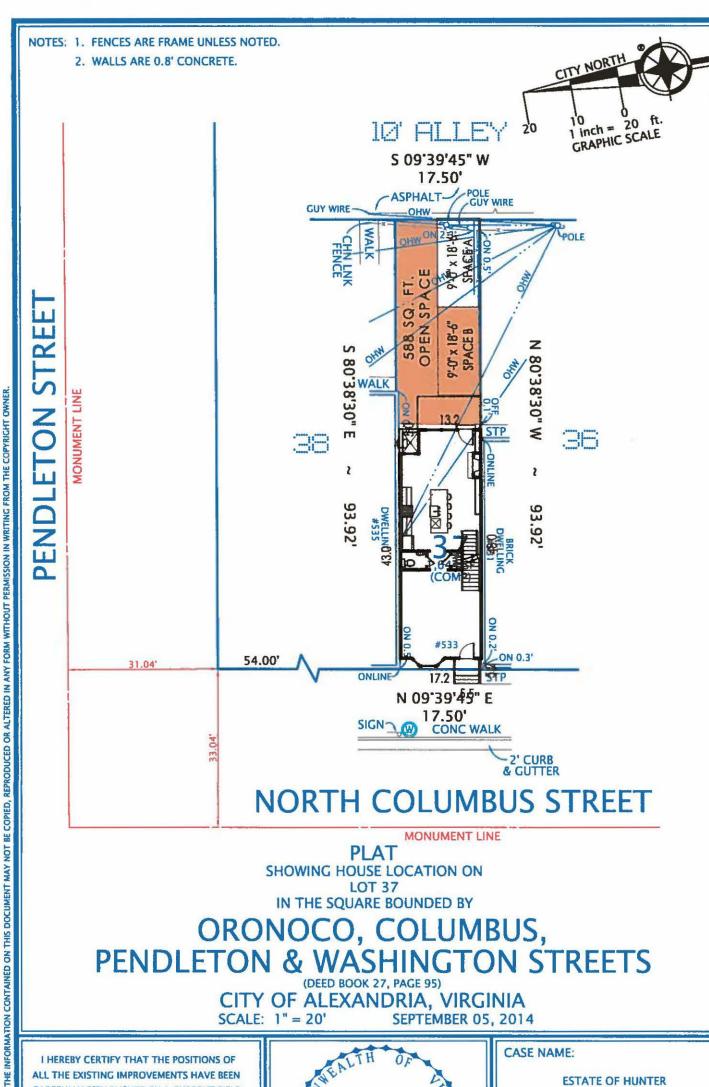

MONUMENT LINE

PLAT SHOWING HOUSE LOCATION ON

LOT 37 IN THE SQUARE BOUNDED BY

ORONOCO, COLUMBUS, PENDLETON & WASHINGTON STREETS

(DEED BOOK 27, PAGE 95)

CITY OF ALEXANDRIA, VIRGINIA

SCALE: 1" = 20'

SEPTEMBER 05, 2014

I HEREBY CERTIFY THAT THE POSITIONS OF ALL THE EXISTING IMPROVEMENTS HAVE BEEN CAREFULLY ESTABLISHED BY A CURRENT FIELD SURVEY AND UNLESS SHOWN THERE ARE NO VISIBLE ENCROACHMENTS AS OF THIS DATE:

THIS PLAT IS SUBJECT TO RESTRICTIONS OF RECORD.

NC.

DOMINION SURVEYORS,

A TITLE REPORT WAS NOT FURNISHED.

NO CORNER MARKERS SET.



CASE NAME:


ESTATE OF HUNTER


THE GENUARIO COMPANIES

8808-H PEAR TREE VILLAGE COURT ALEXANDRIA, VIRGINIA 22309 703-619-6555 FAX: 703-799-6412

CASE NAME: ESTATE OF HUNTER


#140903004

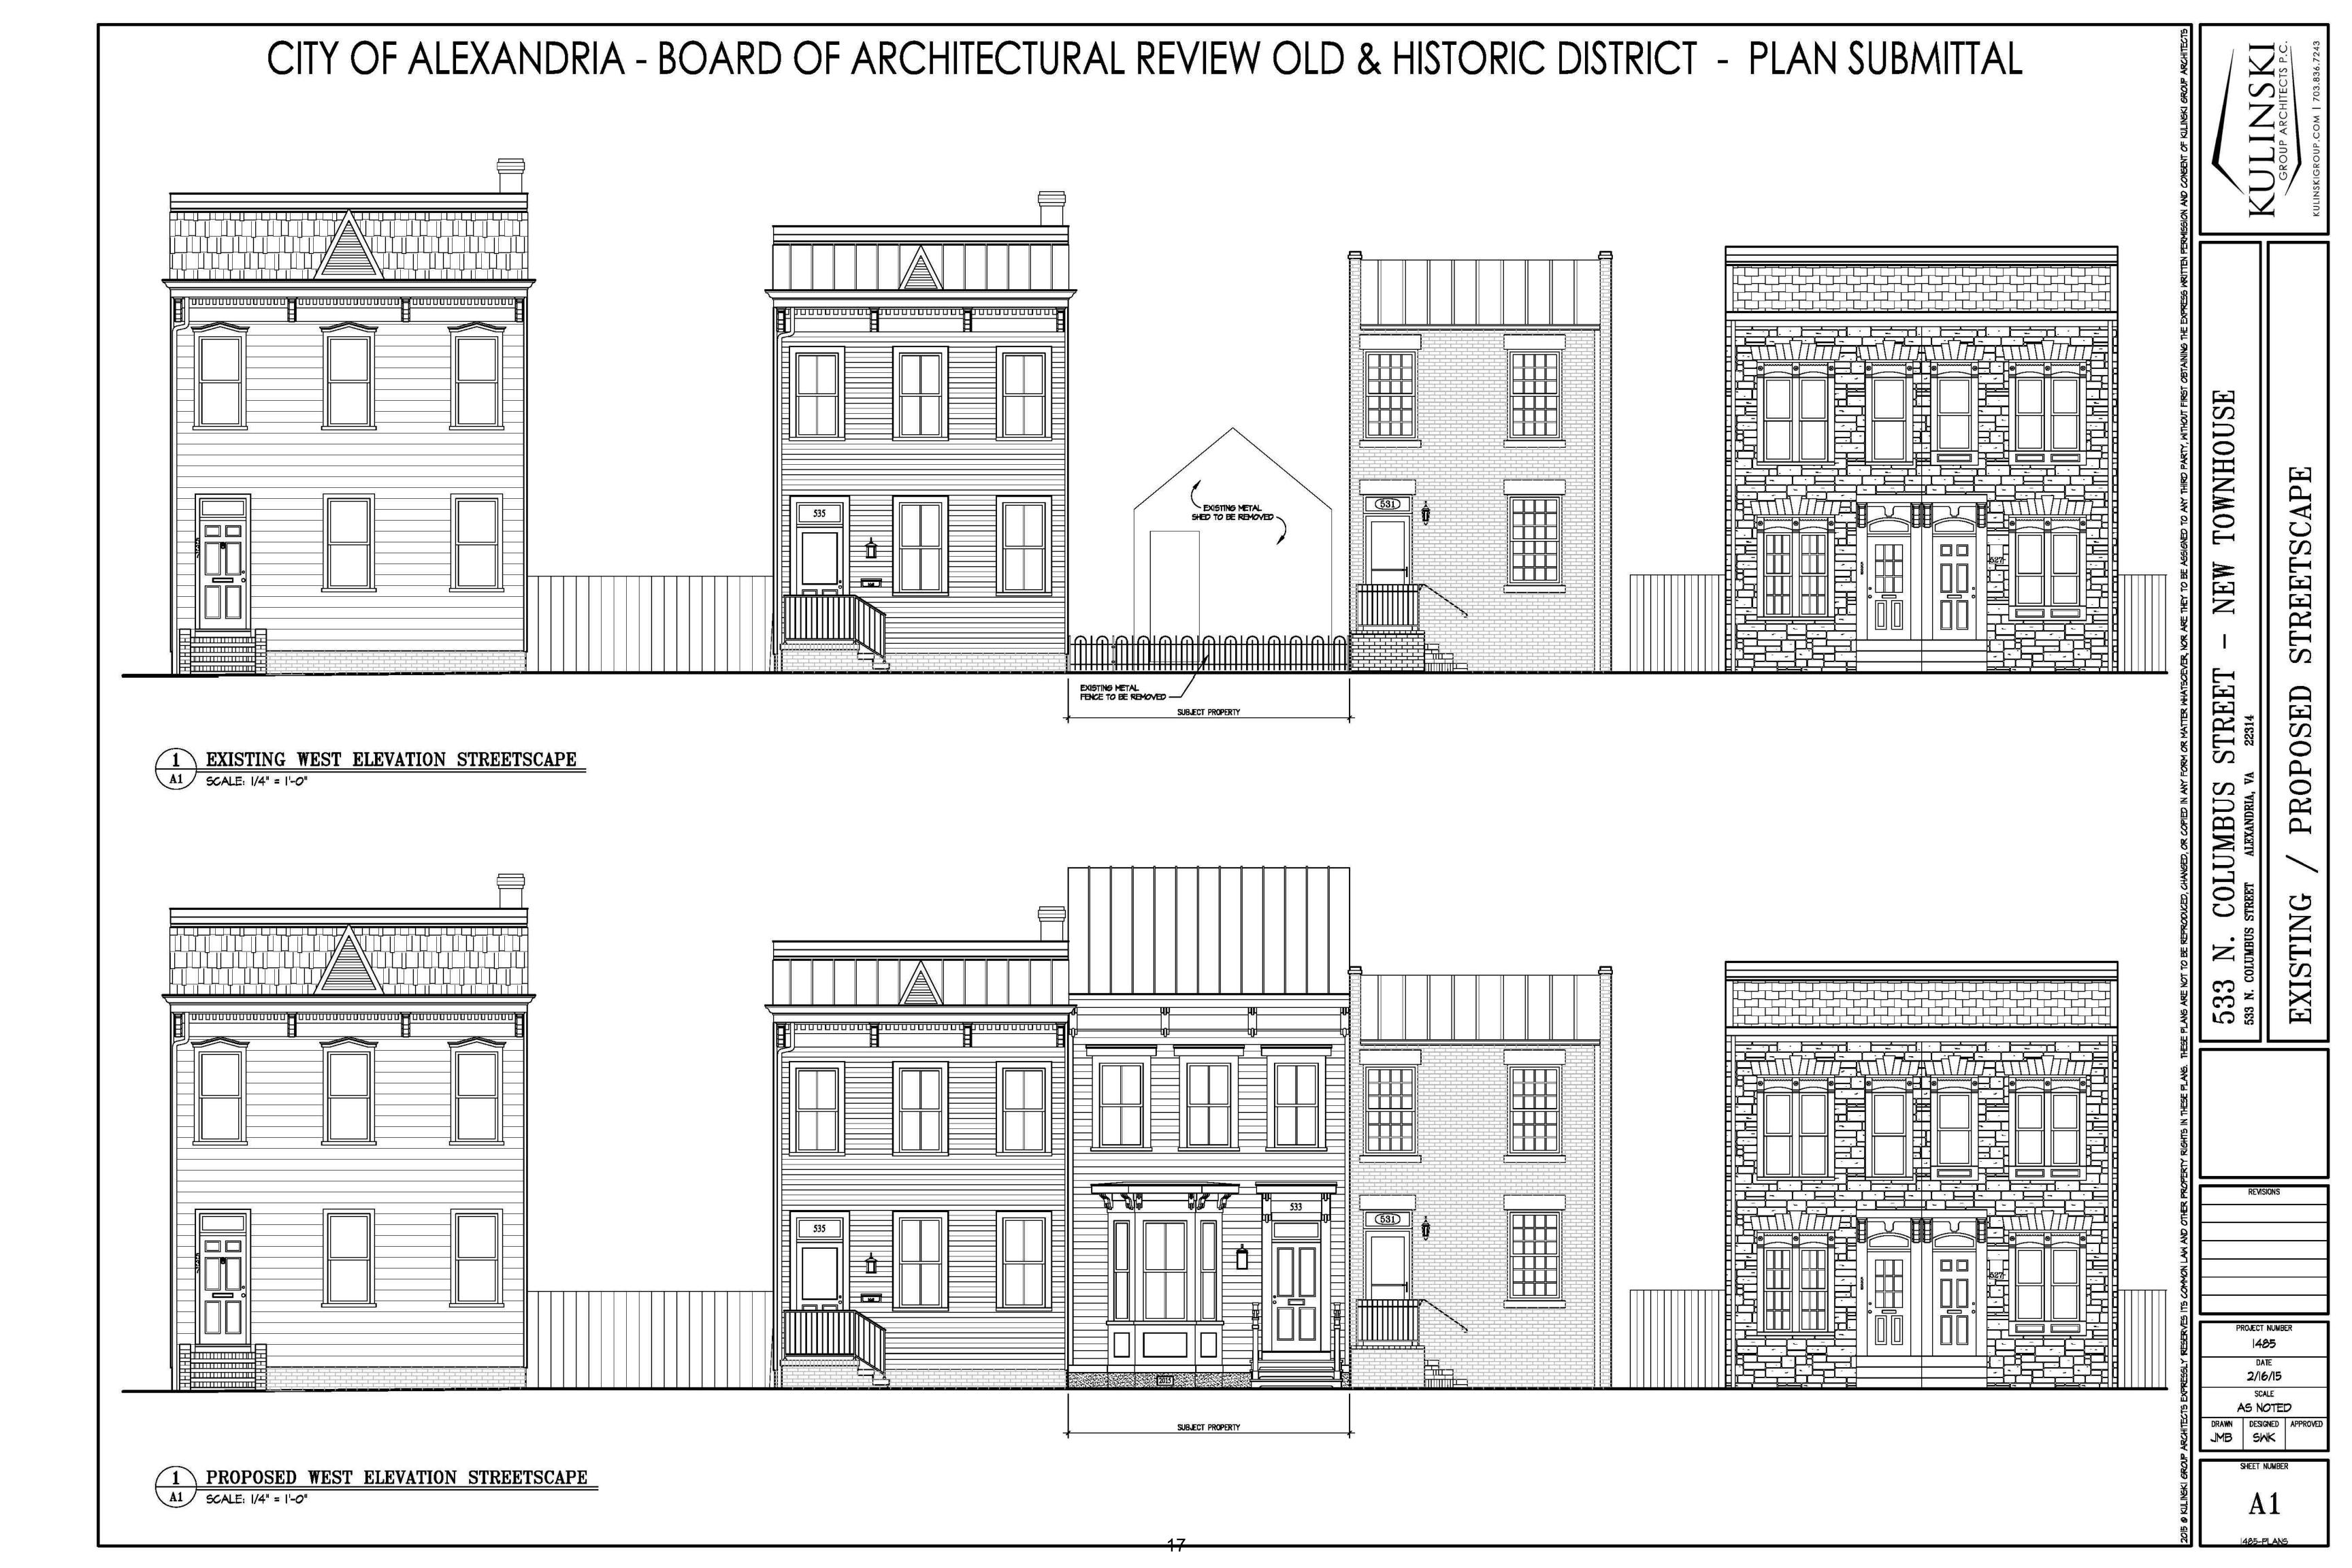

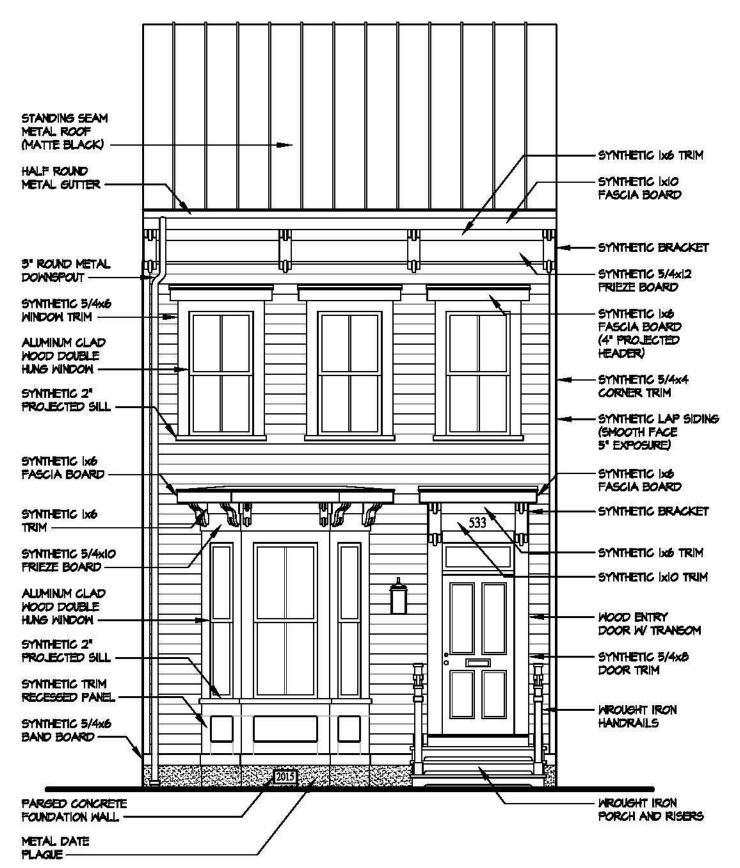


PROPOSED WEST ELEVATION

SCALE: 1/4" = 1'-0"

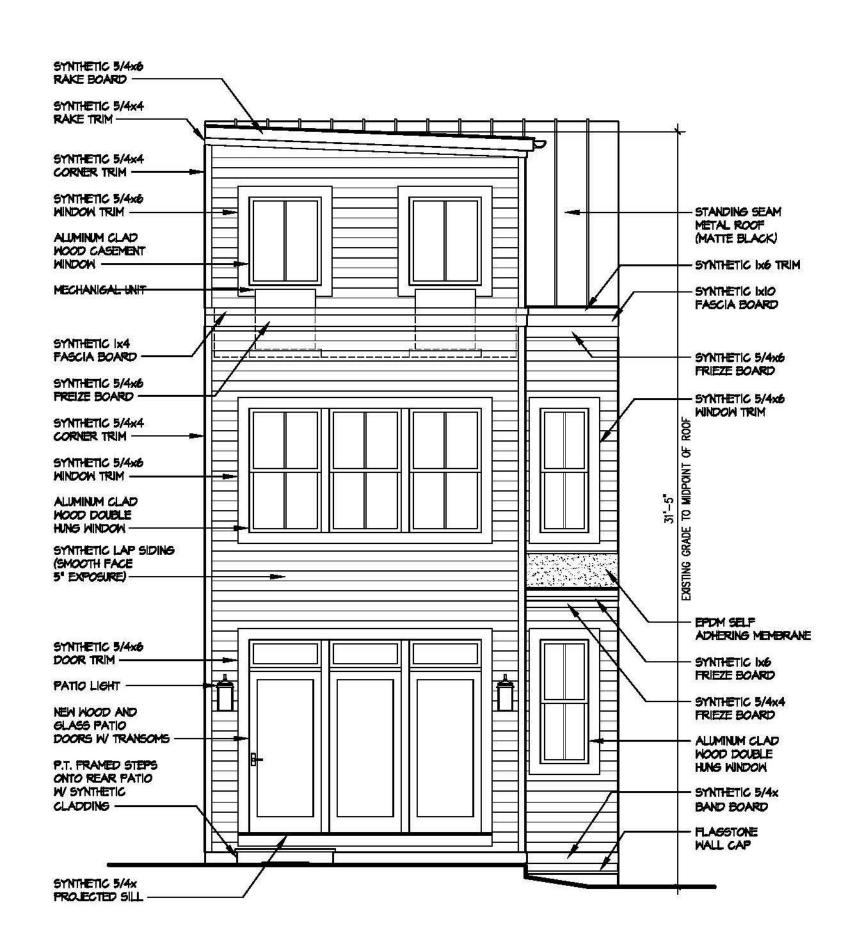


3 PROPOSED EAST ELEVATION
A2 SCALE: 1/4" = 1'-0"

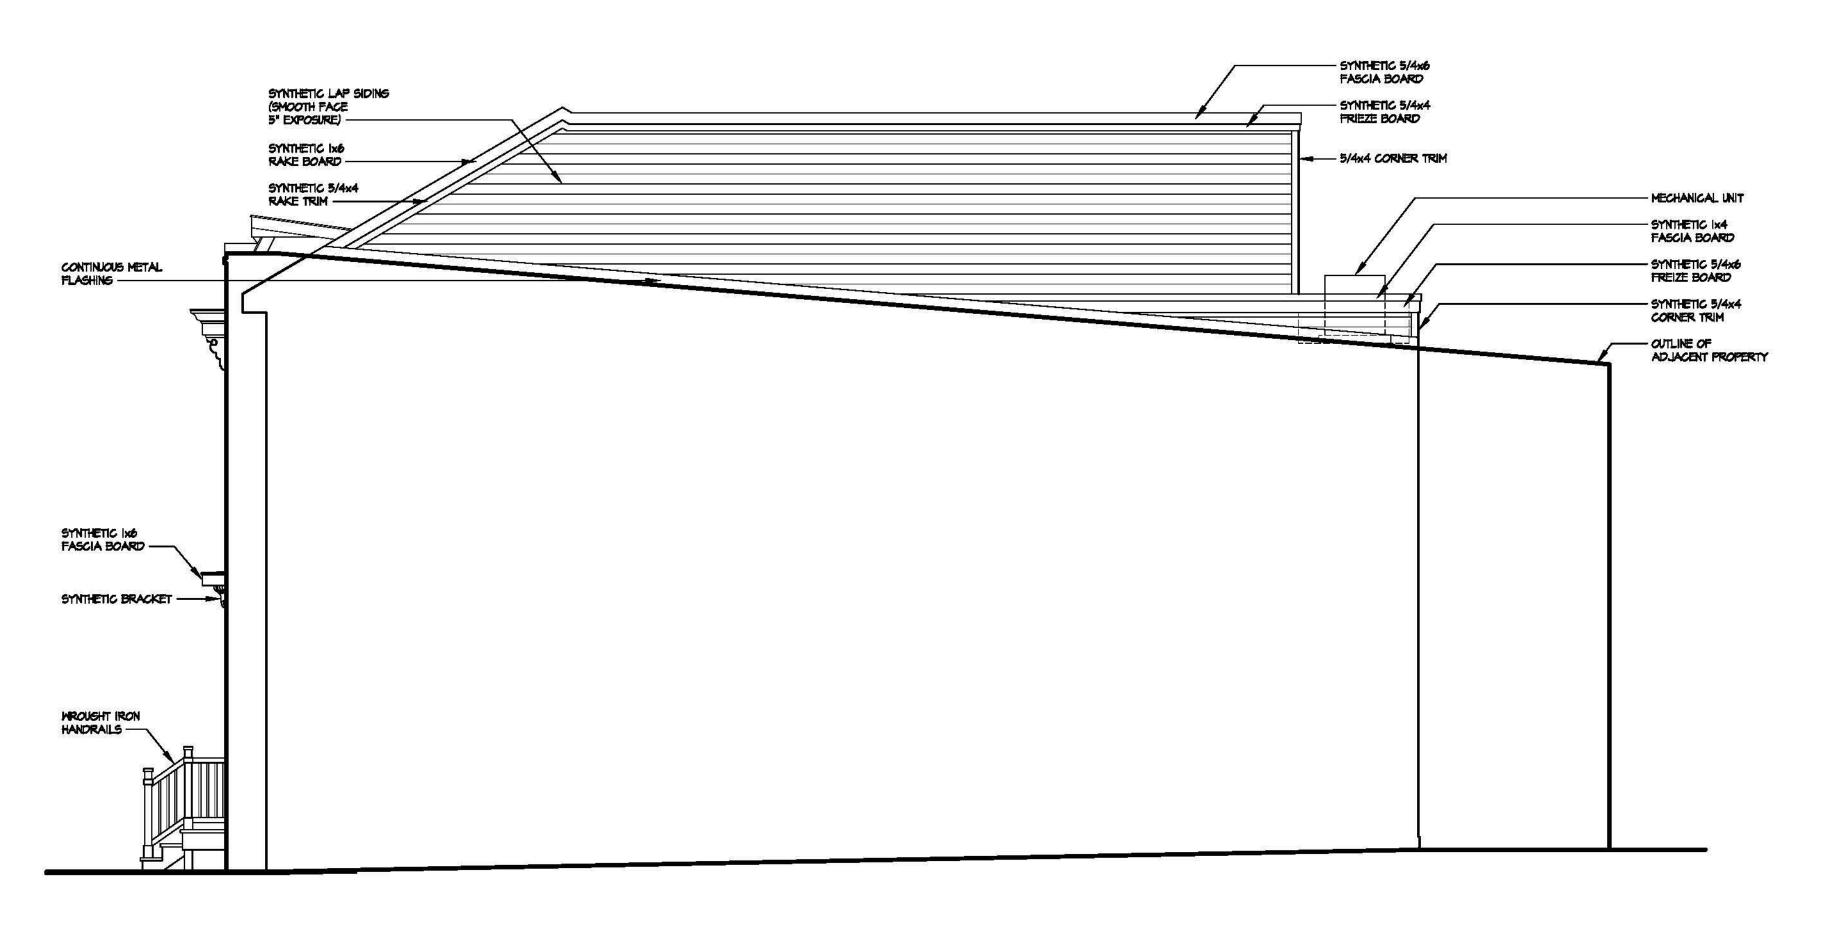

PROPOSED SOUTH ELEVATION


SCALE: 1/4" = 1'-0"

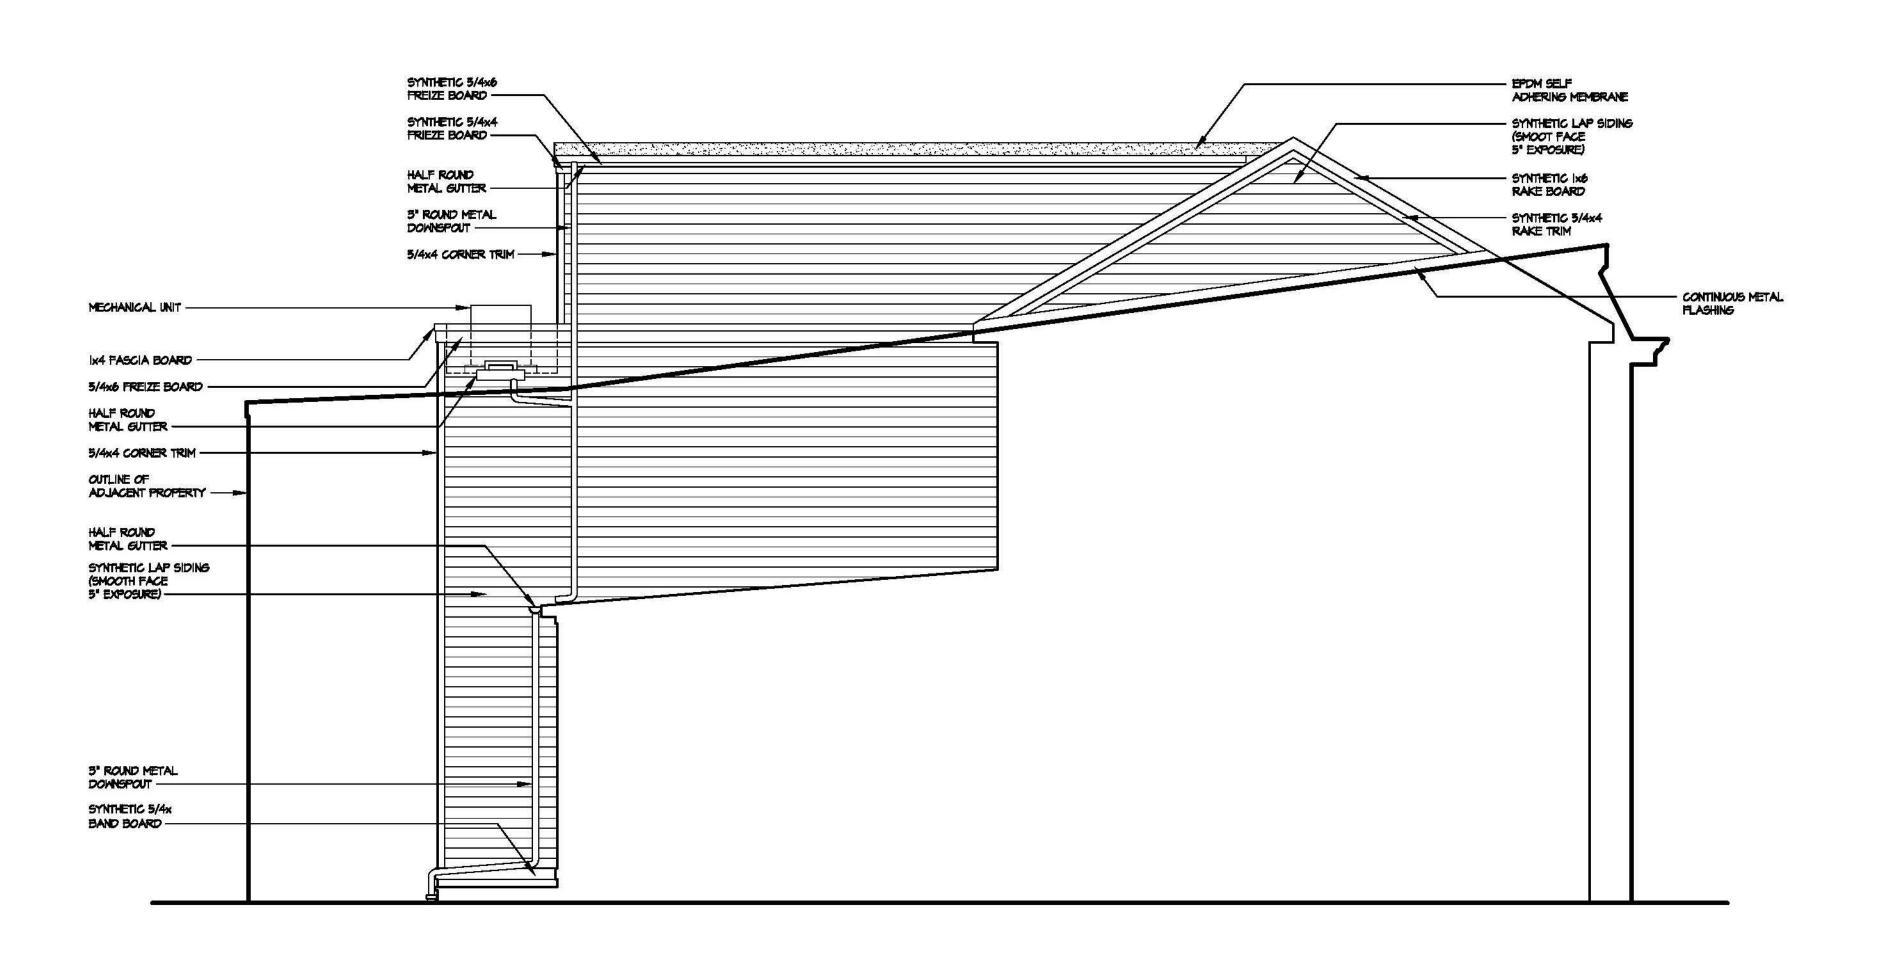

4 PROPOSED NORTH ELEVATION

A2 SCALE: 1/4" = 1'-0"

8

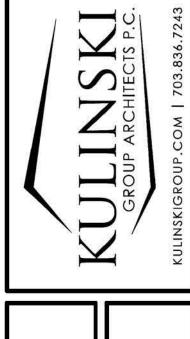

COLUMBUS STREET - NEW TO

EVATIONS

SED

MNHO

533 N. co

REVISIONS

PROJECT NUMBER

|485


DATE
2/16/15


SCALE
AS NOTED


DRAWN DESIGNED APPROVED

JMB SWK

A2

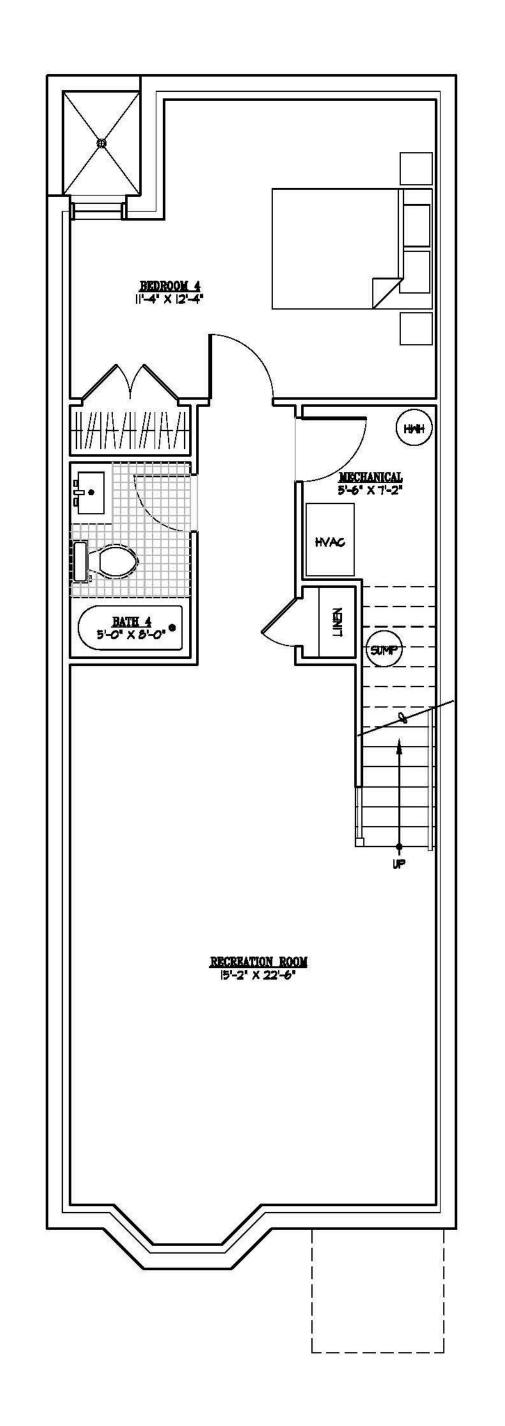


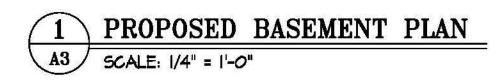

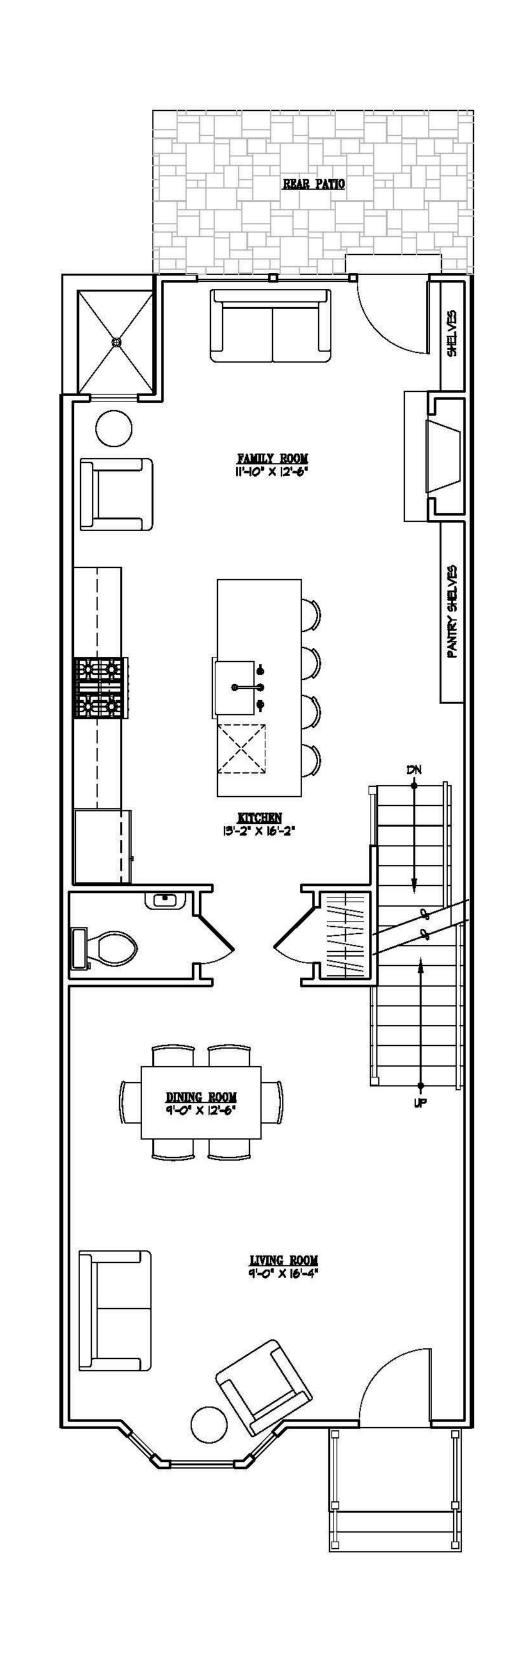


PROPOSED FIRST FLOOR PLAN

SCALE: 1/4" = 1'-0"

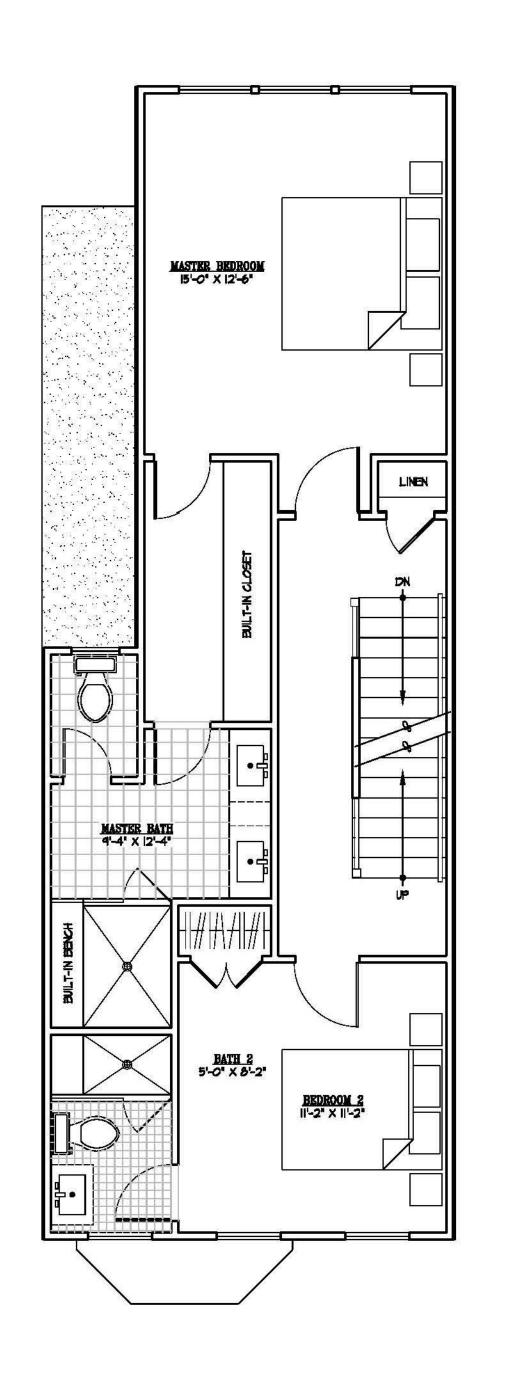


3	PROPOSED	SECOND	FLOOR	PLAN
A3	SCALE: 1/4" = 1'-0)"		

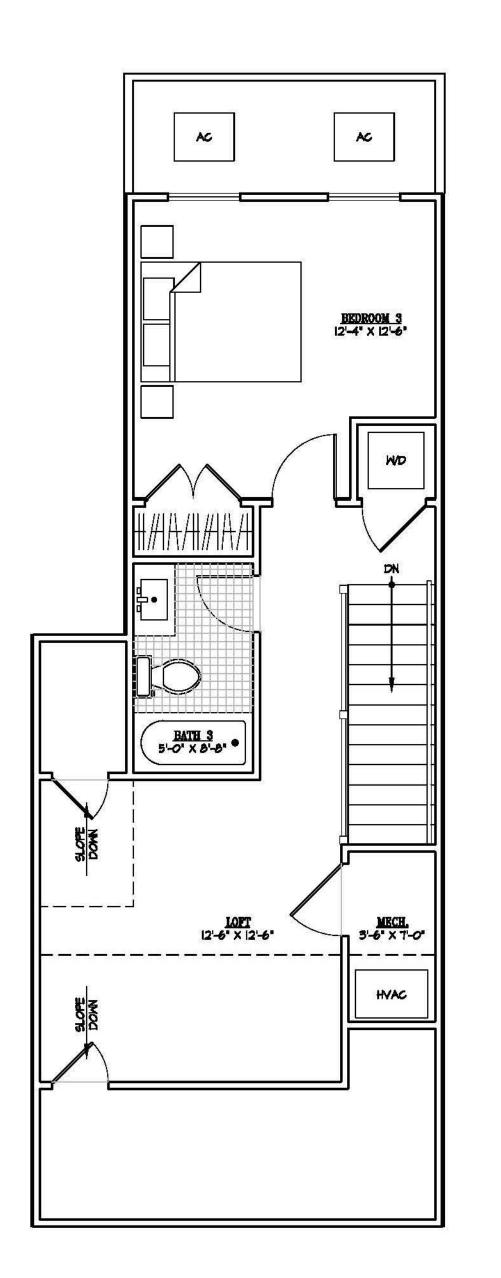

4 PROPOSED ATTIC FLOOR PLAN

SCALE: 1/4" = 1'-0"

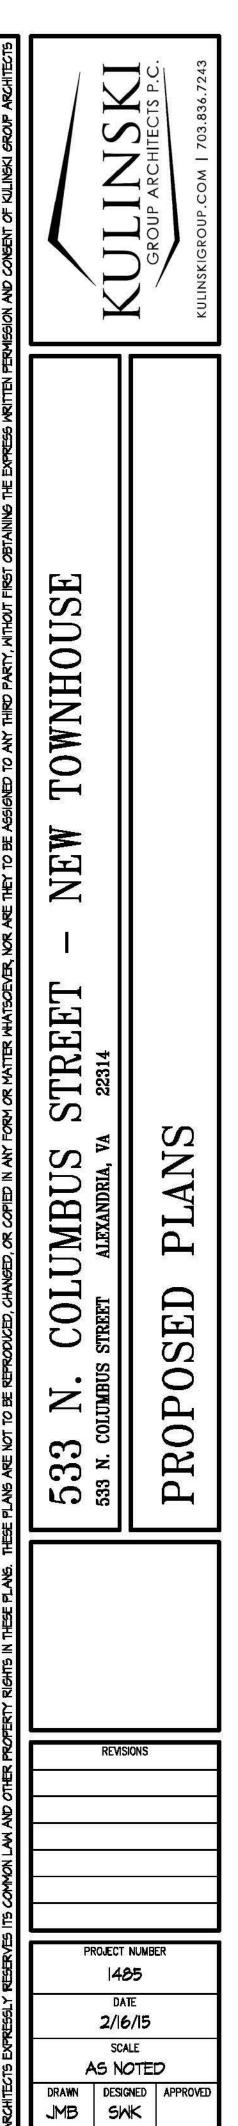

۱۵



MODEL VIEW LOOKING SOUTHEAST



2 MODEL VIEW LOOKING NORTHEAST A4 SCALE: N.T.S.



MODEL VIEW LOOKING EAST



AS NOTED DRAWN DESIGNED APPROVED


JMB SWK

CITY OF ALEXANDRIA - BOARD OF ARCHITECTURAL REVIEW OLD & HISTORIC DISTRICT - PLAN SUBMITTAL | DRAWING KEY | BASEMENT | BASEMENT | DRAWING KEY | BASEMENT | BASEMENT | DRAWING KEY | DRAWING KEY | BASEMENT | DRAWING KEY | DR


STAIR DEDCUTION


MECH. DEDUCTION


AREA BELOW 7'-6"

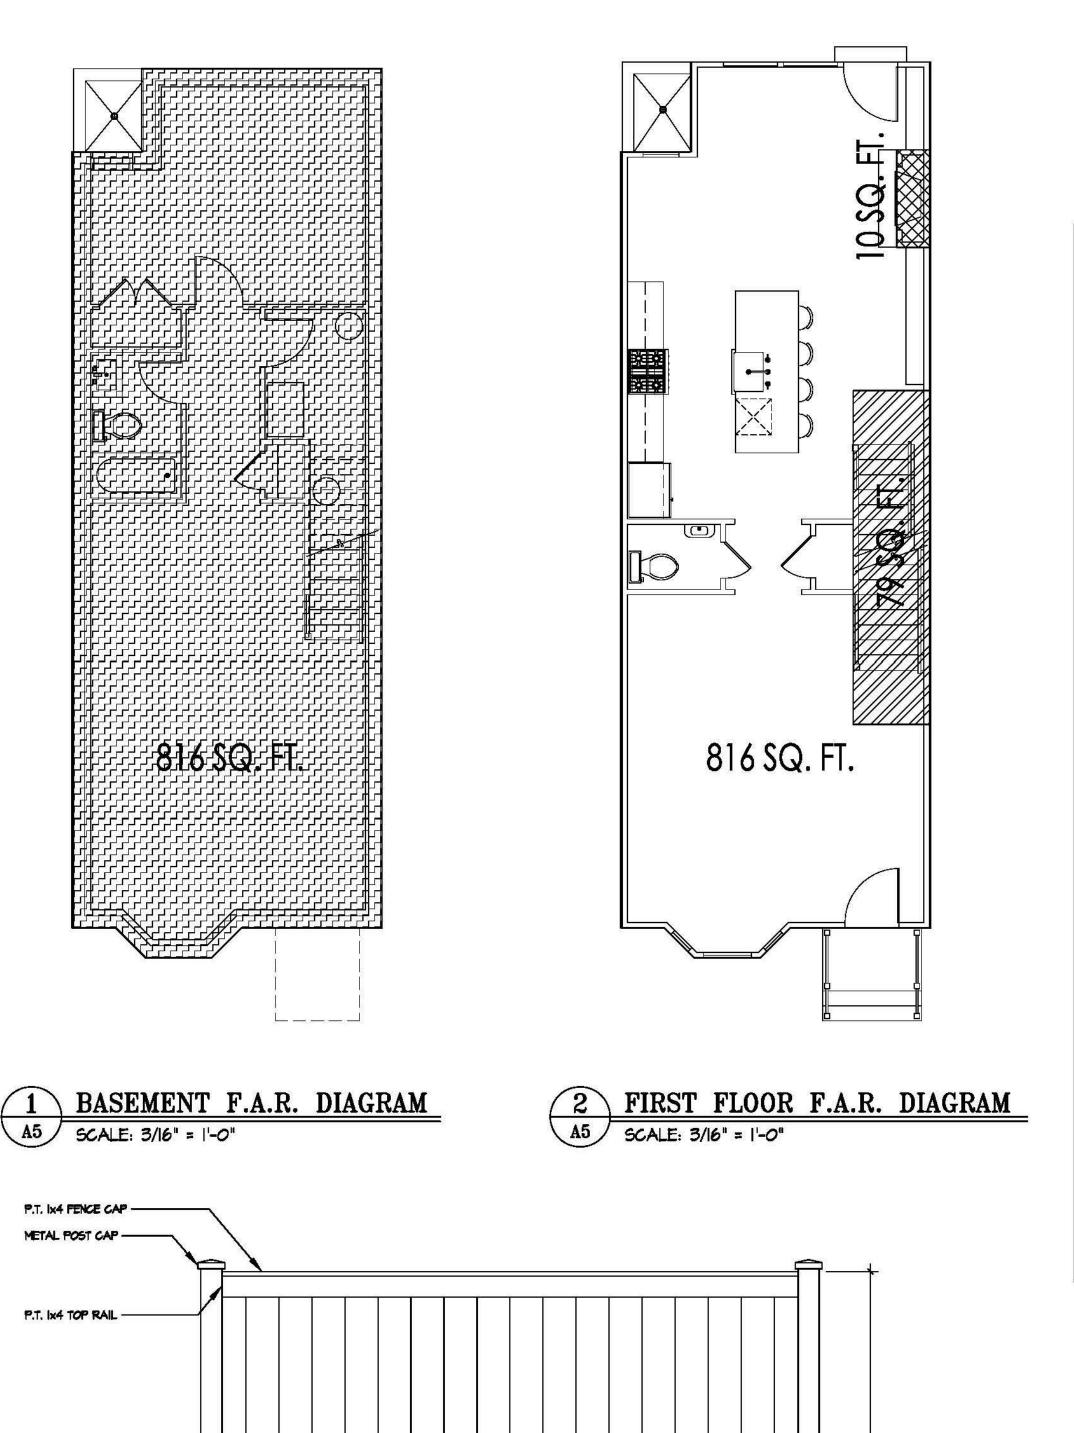

TYPICAL SPACING

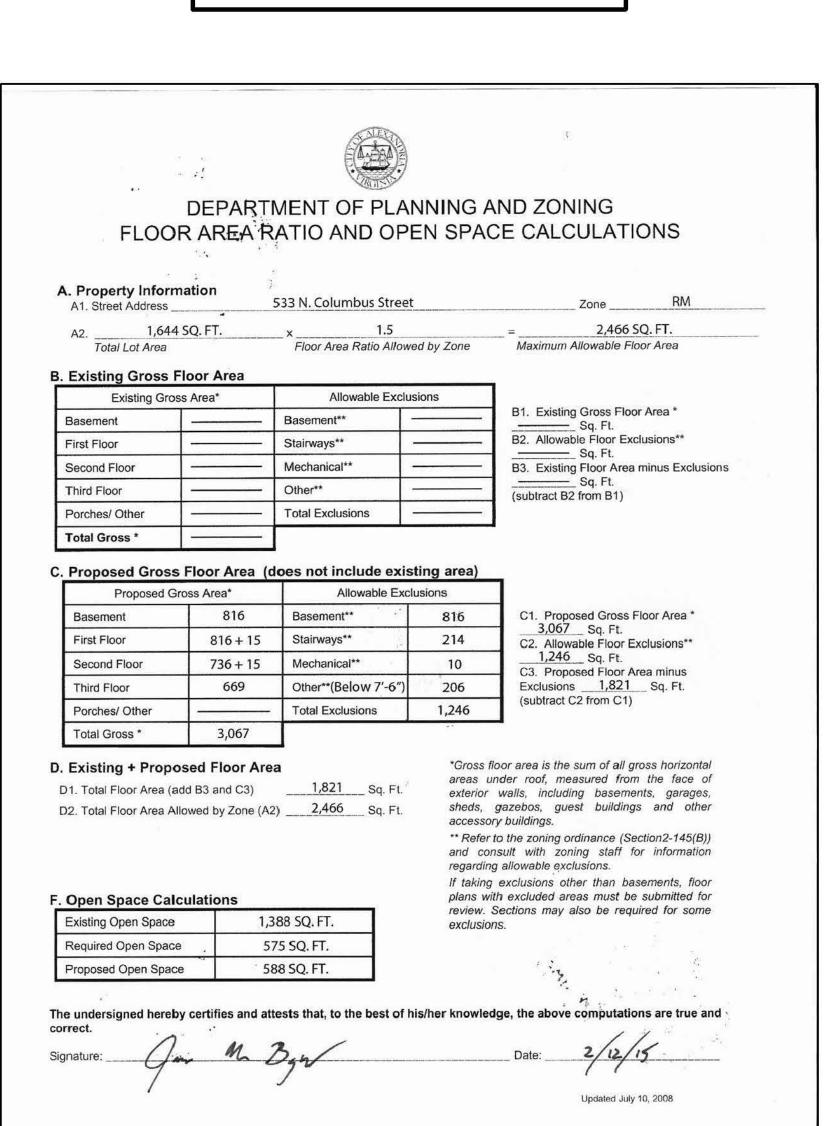

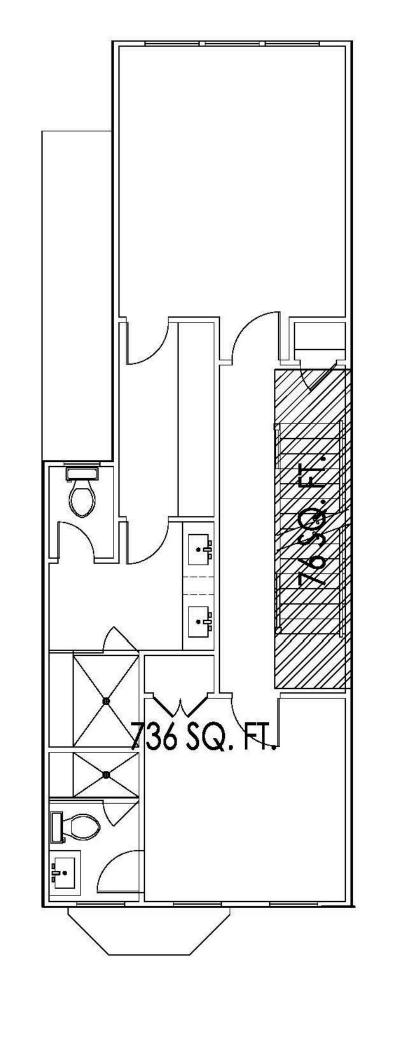

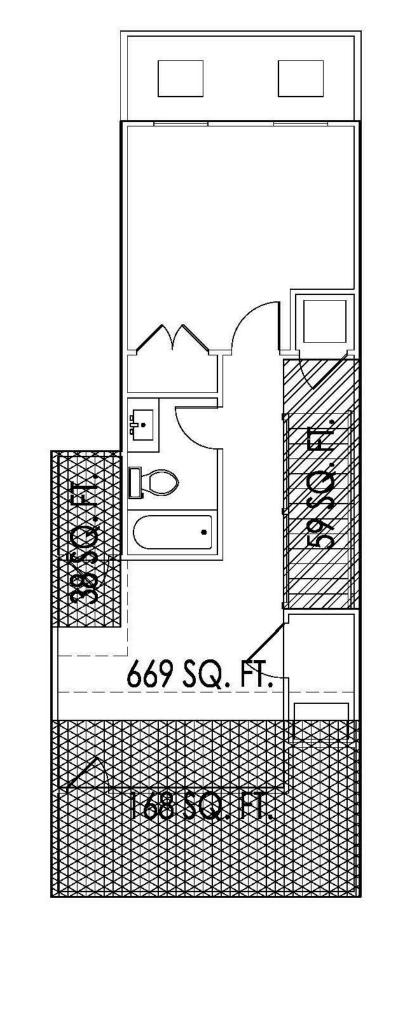

3 SECOND FLOOR F.A.R. DIAGRAM

A5 SCALE: 3/16" = 1'-0"

ATTIC F.A.R. DIAGRAM

SCALE: 3/16" = 1'-0"

COLUMBI

2/16/15

AS NOTED

DRAWN DESIGNED APPROVED

JMB SWK

5 TYPICAL FENCE PANEL

A5 SCALE: 3/4" = 1'-0"

ON BOARD FENCE

P.T. IX4 BOTTOM RAIL -

APPROXIMATE GRADE —

14

SUBJECT PROPERTY



NORTH COLUMBUS STREET 500 BLOCK STREETSCAPE

SCALE: N.T.S.



2 533 NORTH COLUMBUS STREET ADJACENT PROPERTIES STREETSCAPE
A6 SCALE: N.T.S.

KULINSKIGROUP.COM 1 703.

COLUMBUS STREET - NEW TOWN

REVISIONS

REVISIONS

PROJECT NUMBER
1485

DATE
2/16/15

SCALE
AS NOTED

DRAWN DESIGNED APPROVED
JMB SWK

SHEET NUMBER ${
m A6}$

ATTACHMENT #2

BAR Case #2015-00039/00040

ADDRESS OF PROJECT: 533 N Columbus Street **TAX MAP AND PARCEL:** 064.02-03-35 **ZONING: RM** APPLICATION FOR: (Please check all that apply) □ CERTIFICATE OF APPROPRIATENESS PERMIT TO MOVE, REMOVE, ENCAPSULATE OR DEMOLISH (Required if more than 25 square feet of a structure is to be demolished/impacted) ■ WAIVER OF VISION CLEARANCE REQUIREMENT and/or YARD REQUIREMENTS IN A VISION CLEARANCE AREA (Section 7-802, Alexandria 1992 Zoning Ordinance) ■ WAIVER OF ROOFTOP HVAC SCREENING REQUIREMENT (Section 6-403(B)(3), Alexandria 1992 Zoning Ordinance) Applicant: Property Owner ☐ Business (Please provide business name & contact person) Name: 533 & 535 North Columbus Street Homes, LLC Address: 8400 Radford Avenue, Suite 200 City: Alexandria State: VA Zip: 22309 Phone: (703) 360-3134 E-mail: Louis@genuariocompanies.com Authorized Agent (if applicable): Attorney □ Architect Name: STEPHEN W. KULINSKI Phone: (703) 836-7243 E-mail: steve@kulinskigroup.com **Legal Property Owner:** Name: 533 & 535 North Columbus Street Homes, LLC Address: 8400 Radford Avenue, Suite 200 City: Alexandria State: VA Zip: 22309 Phone: (703) 360-3134 E-mail: Louis@genuariocompanies.com ☐ Yes ☒ No Is there an historic preservation easement on this property? Yes No If yes, has the easement holder agreed to the proposed alterations? ☐ Yes ☒ No Is there a homeowner's association for this property? Yes No If yes, has the homeowner's association approved the proposed alterations? If you answered yes to any of the above, please attach a copy of the letter approving the project.

NATURE OF PROPOSED WORK: Please check all that apply

NEW CONSTRUCTION □ EXTERIOR ALTERATION: Please check all that applications are supported by the support of th	
DESCRIPTION OF PROPOSED WORK: Please desc pages maybe attached).	ribe the proposed work in detail (Additional
Removal of existing non-historic shed structure an	d construction of a new Single Family Home
SUBMITTAL REQUIREMENTS:	
Items listed below comprise the minimum supporting request additional information during application review Design Guidelines for further information on appropriate	w. Please refer to the relevant section of the
Applicants must use the checklist below to ensure the and material that are necessary to thoroughly describe the docketing of the application for review. Pre-applica additions. All applicants are encouraged to meet with sapplication.	the project. Incomplete applications will delay tion meetings are required for all proposed
Electronic copies of submission materials should be su	ibmitted whenever possible
Demolition/Encapsulation : All applicants requesting encapsulation must complete this section. Check N/A i project.	
N/A Survey plat showing the extent of the proposed Existing elevation drawings clearly showing all encapsulation. Clear and labeled photographs of all elevation proposed to be demolished. Description of the reason for demolition/encaps Description of the alternatives to demolition/encaps Considered feasible	elements proposed for demolition/ s of the building if the entire structure is sulation.

BAR Case # 2015-00039/00040

Additions & New Construction: Drawings must be to scale and should not exceed 11" x 17" unless approved by staff. All plans must be folded and collated into 12 complete 8 1/2" x 11" sets. Additional copies may be requested by staff for large-scale development projects or projects fronting Washington Street. Check N/A if an item in this section does not apply to your project.

	N/A
\boxtimes	Scaled survey plat showing dimensions of lot and location of existing building and other structures on the lot, location of proposed structure or addition, dimensions of existing structure(s), proposed addition or new construction, and all exterior, ground and roof mounted equipment.
\boxtimes	FAR & Open Space calculation form. Clear and labeled photographs of the site, surrounding properties and existing structures, if applicable.
\boxtimes	Existing elevations must be scaled and include dimensions. Proposed elevations must be scaled and include dimensions. Include the relationship to structures in plan and elevations.
\boxtimes	☐ Materials and colors to be used must be specified and delineated on the drawings. Actual
\boxtimes	samples may be provided or required. Manufacturer's specifications for materials to include, but not limited to: roofing, siding,
	 windows, doors, lighting, fencing, HVAC equipment and walls. For development site plan projects, a model showing mass relationships to adjacent properties and structures.
unl	Ins & Awnings: One sign per building under one square foot does not require BAR approval less illuminated. All other signs including window signs require BAR approval. Check N/A if an item his section does not apply to your project.
	N/A Linear feet of building: Front: Secondary front (if corner lot): Square feet of existing signs to remain: Photograph of building showing existing conditions. Dimensioned drawings of proposed sign identifying materials, color, lettering style and text. Location of sign (show exact location on building including the height above sidewalk). Means of attachment (drawing or manufacturer's cut sheet of bracket if applicable). Description of lighting (if applicable). Include manufacturer's cut sheet for any new lighting fixtures and information detailing how it will be attached to the building's facade.
Alt	erations: Check N/A if an item in this section does not apply to your project.
\boxtimes	N/A Clear and labeled photographs of the site, especially the area being impacted by the alterations, all sides of the building and any pertinent details.
\boxtimes	 Manufacturer's specifications for materials to include, but not limited to: roofing, siding, windows, doors, lighting, fencing, HVAC equipment and walls.
\boxtimes	Drawings accurately representing the changes to the proposed structure, including materials and overall dimensions. Drawings must be to scale.
	An official survey plat showing the proposed locations of HVAC units, fences, and sheds. Historic elevations or photographs should accompany any request to return a structure to an earlier appearance.

BAR Case # 2015-00039/00040

ALL	APPLICATIONS: Please read and check that you have read and understand the following items:
\boxtimes	I have submitted a filing fee with this application. (Checks should be made payable to the City of Alexandria. Please contact staff for assistance in determining the appropriate fee)
	I understand the notice requirements and will return a copy of the three respective notice forms to BAR staff at least five days prior to the hearing. If I am unsure to whom I should send notice I will contact Planning and Zoning staff for assistance in identifying adjacent parcels.
\boxtimes	I, the applicant, or an authorized representative will be present at the public hearing.
\boxtimes	I understand that any revisions to this initial application submission (including applications deferred for restudy) must be accompanied by the BAR Supplemental form and 12 sets of revised materials.

The undersigned hereby attests that all of the information herein provided including the site plan, building elevations, prospective drawings of the project, and written descriptive information are true, correct and accurate. The undersigned further understands that, should such information be found incorrect, any action taken by the Board based on such information may be invalidated. The undersigned also hereby grants the City of Alexandria permission to post placard notice as required by Article XI, Division A, Section 11-301(B) of the 1992 Alexandria City Zoning Ordinance, on the property which is the subject of this application. The undersigned also hereby authorizes the City staff and members of the BAR to inspect this site as necessary in the course of research and evaluating the application. The applicant, if other than the property owner, also attests that he/she has obtained permission from the property owner to make this application.

APPLICANT, C	OR AUTHORIZED AGENT:	
Signature:	1/44	_
Printed Name	STEPHEN W. KULINSKI	
Date: 02/17	715	

OWNERSHIP AND DISCLOSURE STATEMENT Use additional sheets if necessary

1. Applicant. State the name, address and percent of ownership of any person or entity owning an interest in the applicant, unless the entity is a corporation or partnership, in which case identify each owner of more than ten percent. The term ownership interest shall include any legal or equitable interest held at the time of the application in the real property which is the subject of the application.

Name	Address	Percent of Ownership
1. 533 & 535 North Columbus Street Homes, LLC	8400 Radford Ave., Suite 200 Alexandria, VA 22309	
2. Genuario Properties, Inc.	8400 Radford Ave., Suite 200 Alexandria, VA 22309	51%
3.		

2. Property. State the name, address and percent of ownership of any person or entity owning an interest in the property located at ___533 N Columbus Street __(address), unless the entity is a corporation or partnership, in which case identify each owner of more than ten percent. The term ownership interest shall include any legal or equitable interest held at the time of the application in the real property which is the subject of the application.

Name	Address	Percent of Ownership
1. 533 & 535 North Columbus Street Homes, LLC	8400 Radford Ave., Suite 200 Alexandria, VA 22309	
2. Genuario Properties, Inc.	8400 Radford Ave., Suite 200 Alexandria, VA 22309	51%
3.		

3. Business or Financial Relationships. Each person or entity listed above (1 and 2), with an ownership interest in the applicant or in the subject property is required to disclose **any** business or financial relationship, as defined by Section 11-350 of the Zoning Ordinance, existing at the time of this application, or within the12-month period prior to the submission of this application with any member of the Alexandria City Council, Planning Commission, Board of Zoning Appeals or either Boards of Architectural Review.

Name of person or entity	Relationship as defined by Section 11-350 of the Zoning Ordinance	Member of the Approving Body (i.e. City Council, Planning Commission, etc.)		
1. N/A				
2.				
3.				

NOTE: Business or financial relationships of the type described in Sec. 11-350 that arise after the filing of this application and before each public hearing must be disclosed prior to the public hearings.

As the applicant	or the applicant's authorized ag	gent, I hereby a	attest to	the bes	t of my abilit	y that the
information provide	ded above is true and correct.		1	11	172	
		1	1	1/1		

Date Printed Name Signature