





ADDITIONAL DESIGN OPTIONS

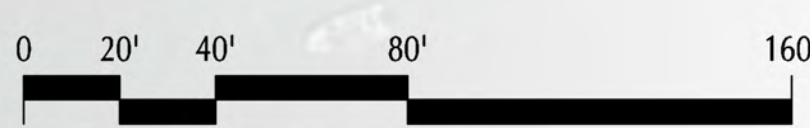

Kimley»Horn



EXISTING CONDITIONS

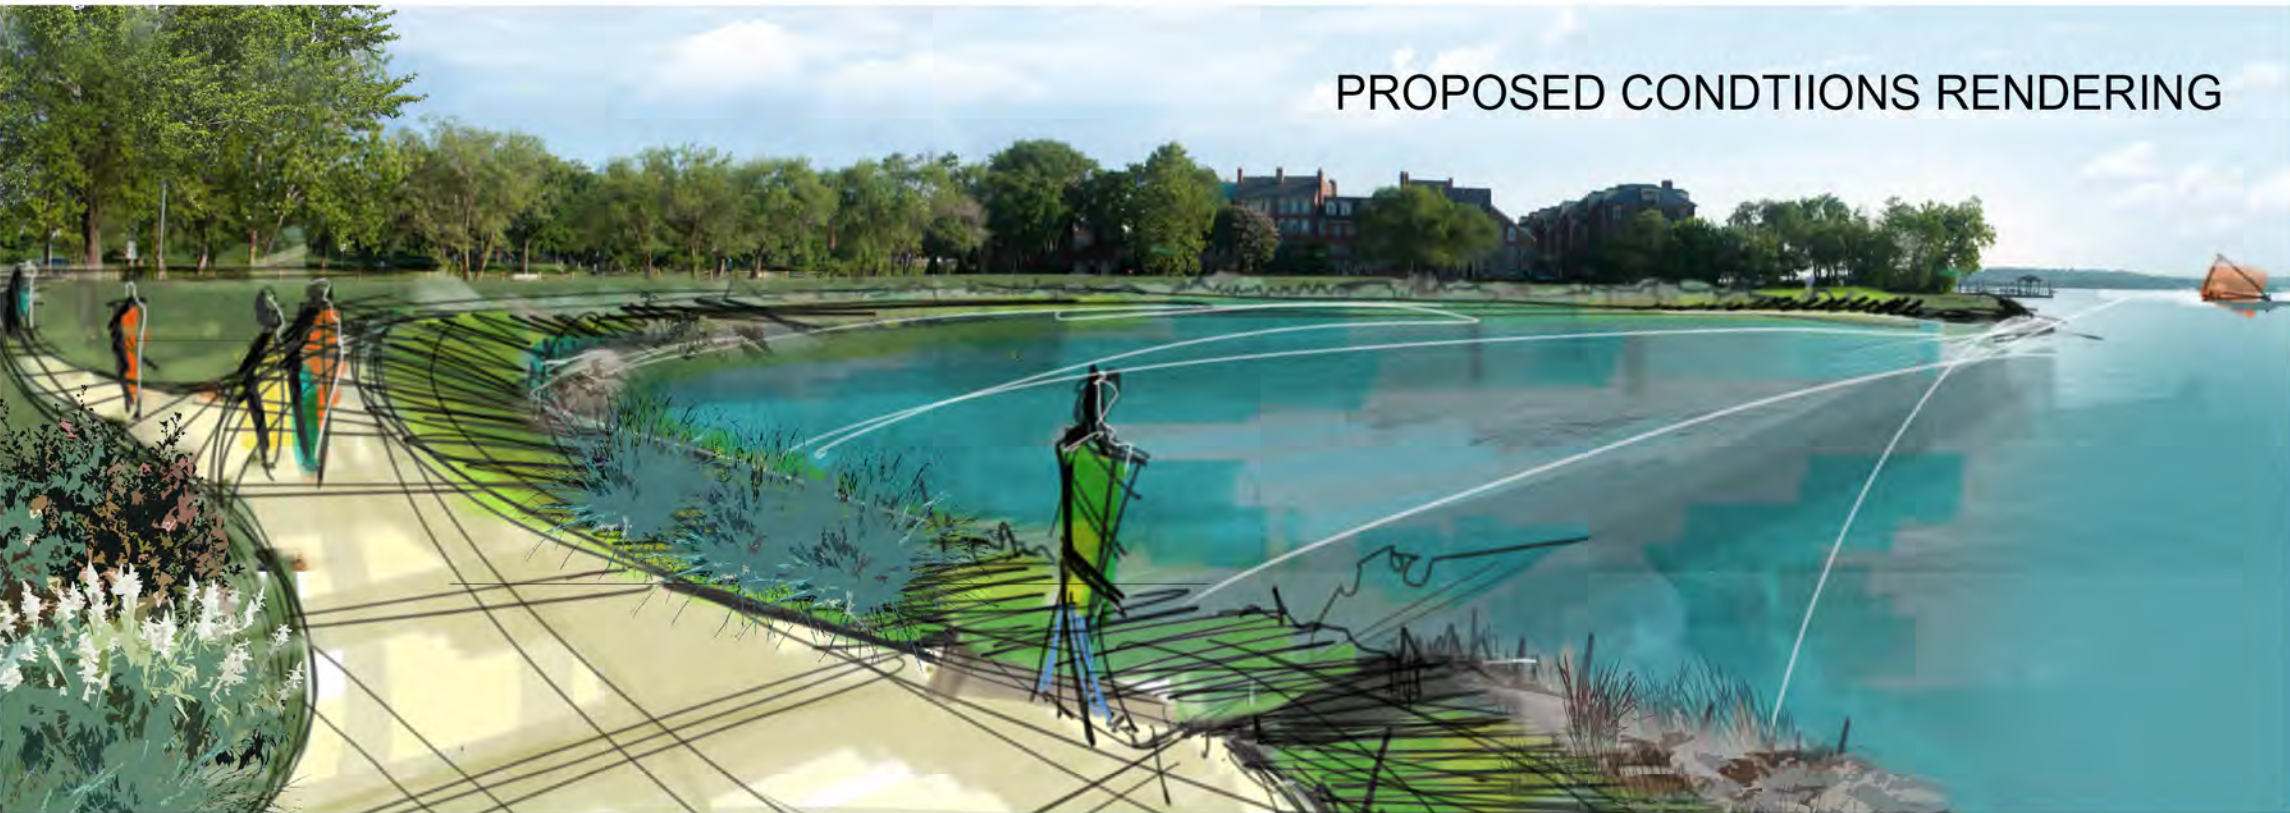

PROPOSED CONDITIIONS RENDERING



TIDAL GRASSES




RIPARIAN PLANTINGS




STONE SILL




PEDESTRAIN BRIDGE

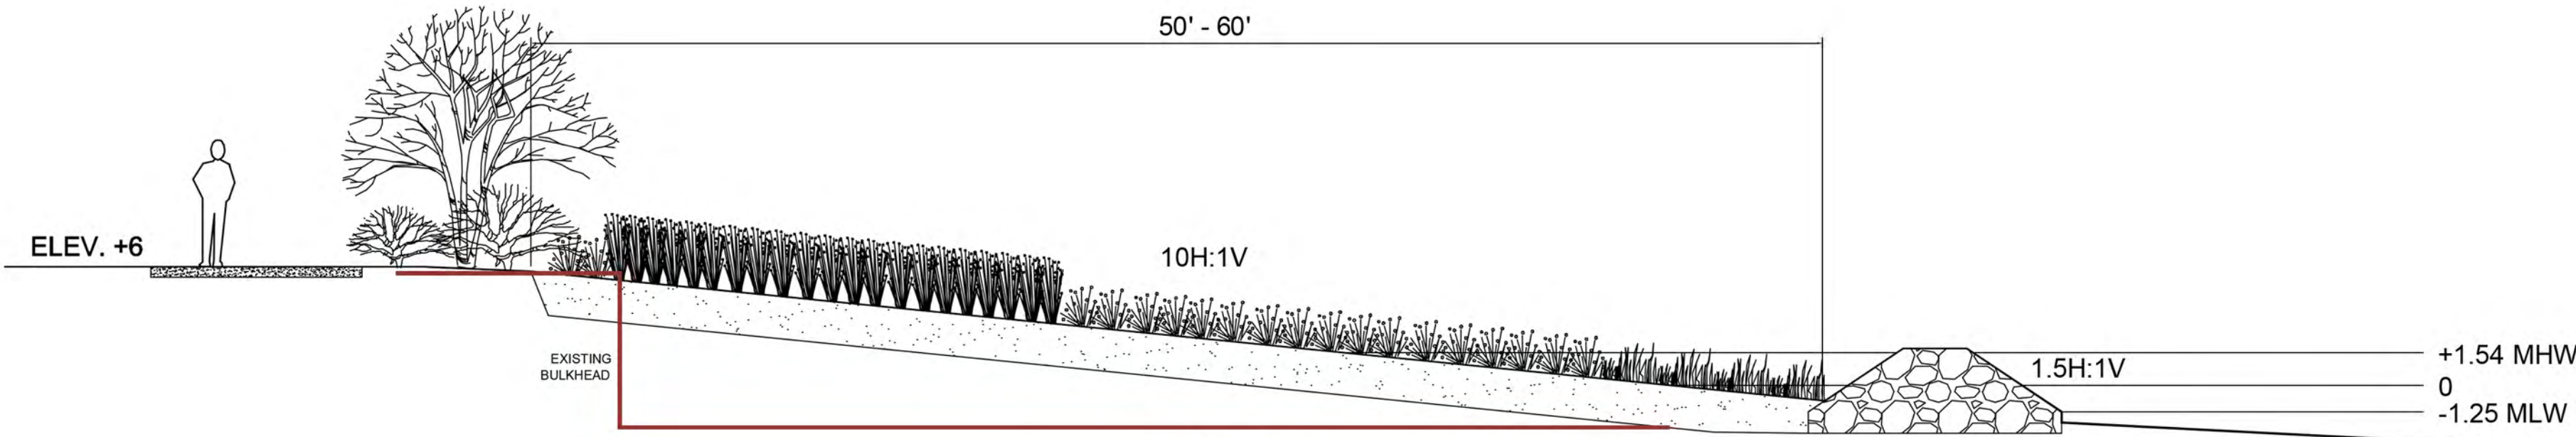


1 LIVING SHORELINE: TYPICAL SECTION PATH OPTION

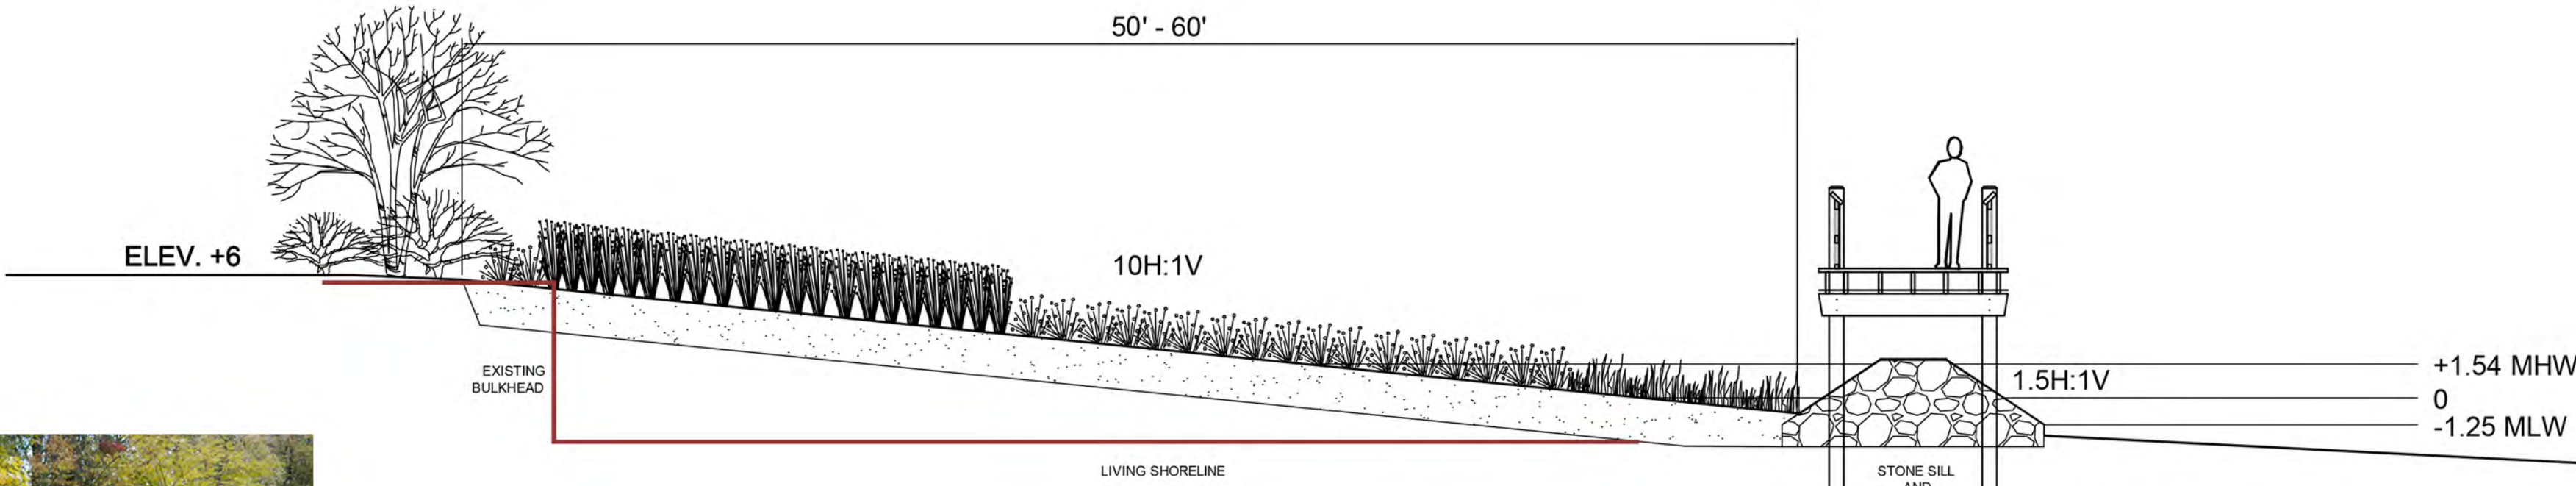

2 LIVING SHORELINE: TYPICAL SECTION BOARDWALK OPTION

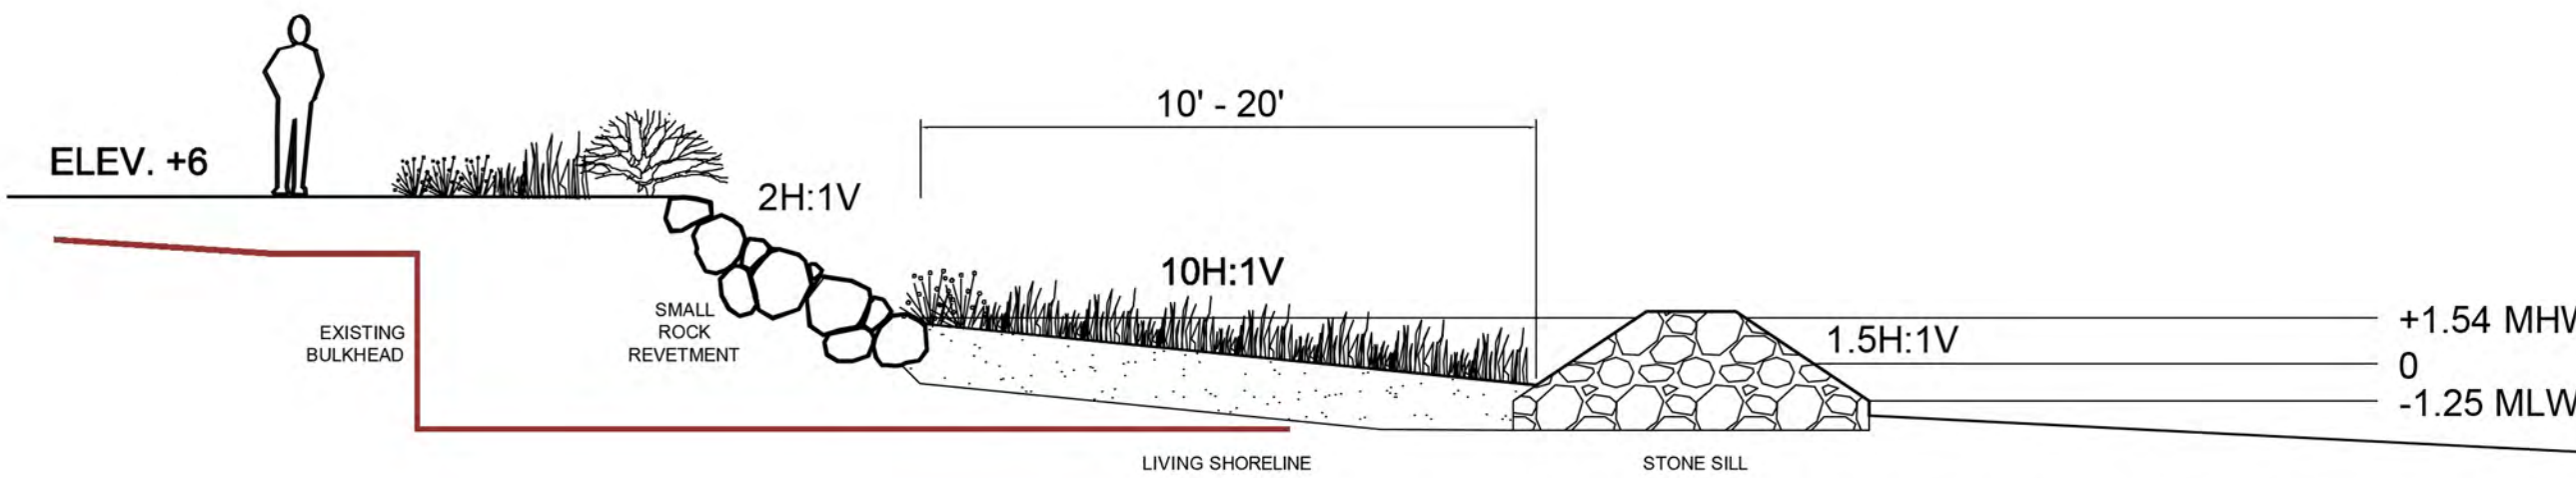

3 LIVING SHORELINE W/ BOULDER REVETMENT: TYPICAL SECTION

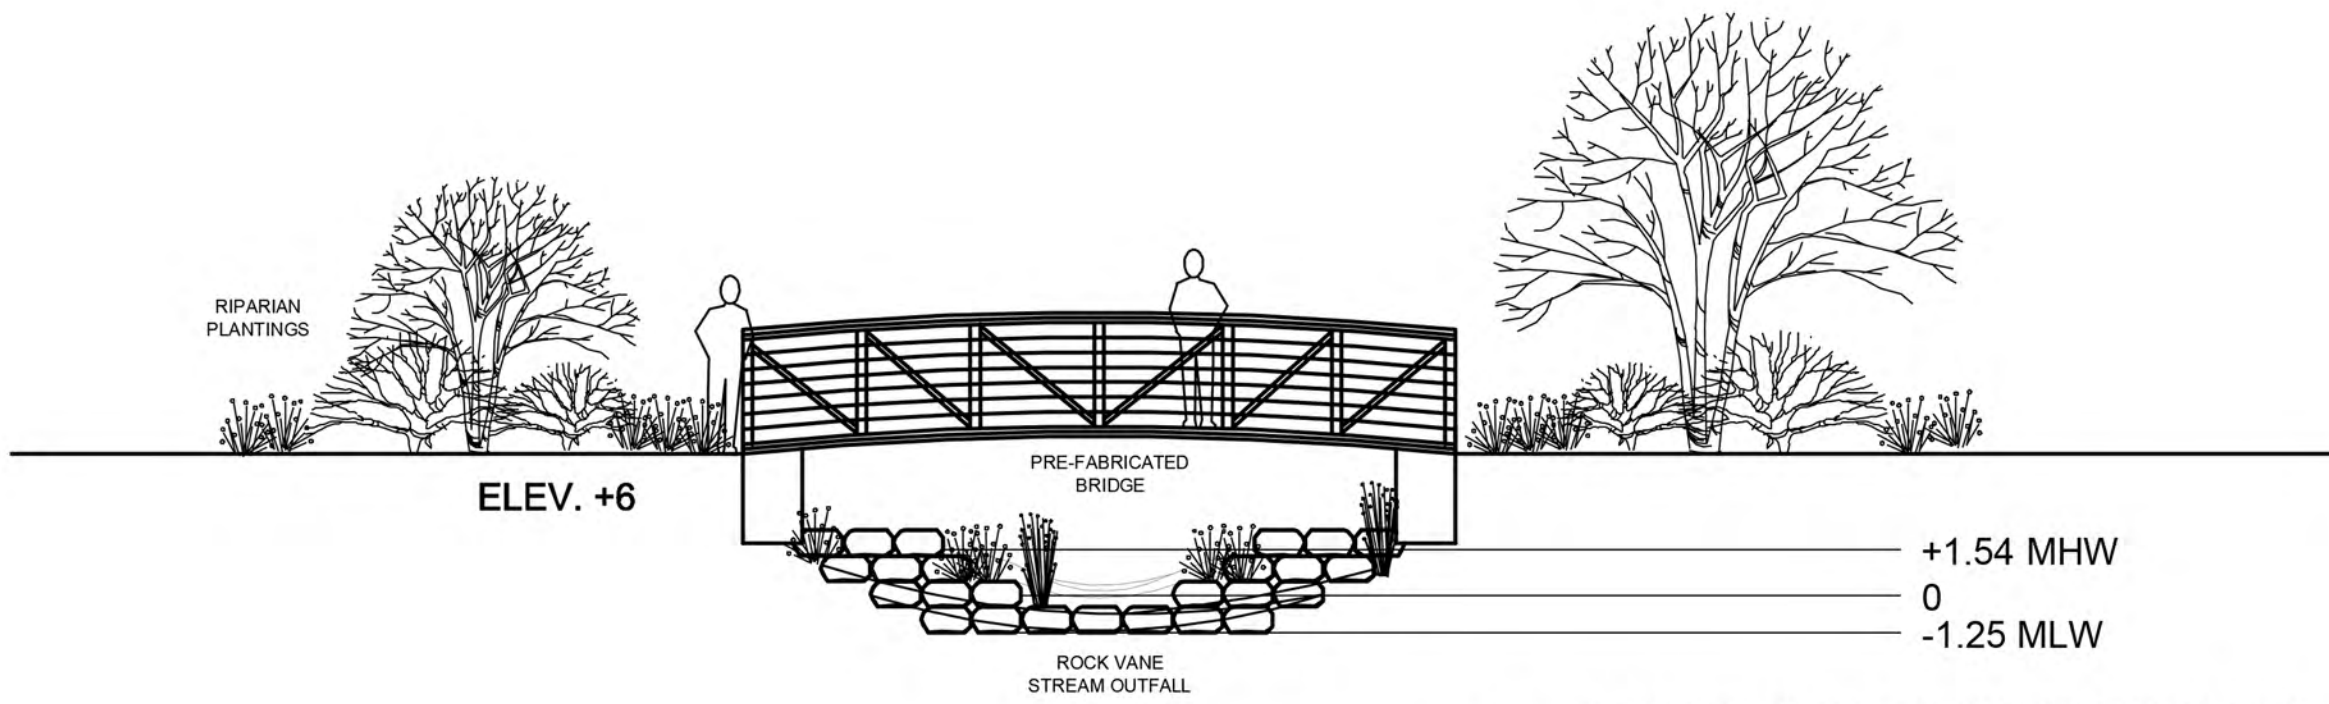

4 PEDESTRIAN BRIDGE AND STREAM OUTFALL

