




WHEELER AVENUE STREETSCAPE

ALEXANDRIA

ezStorage

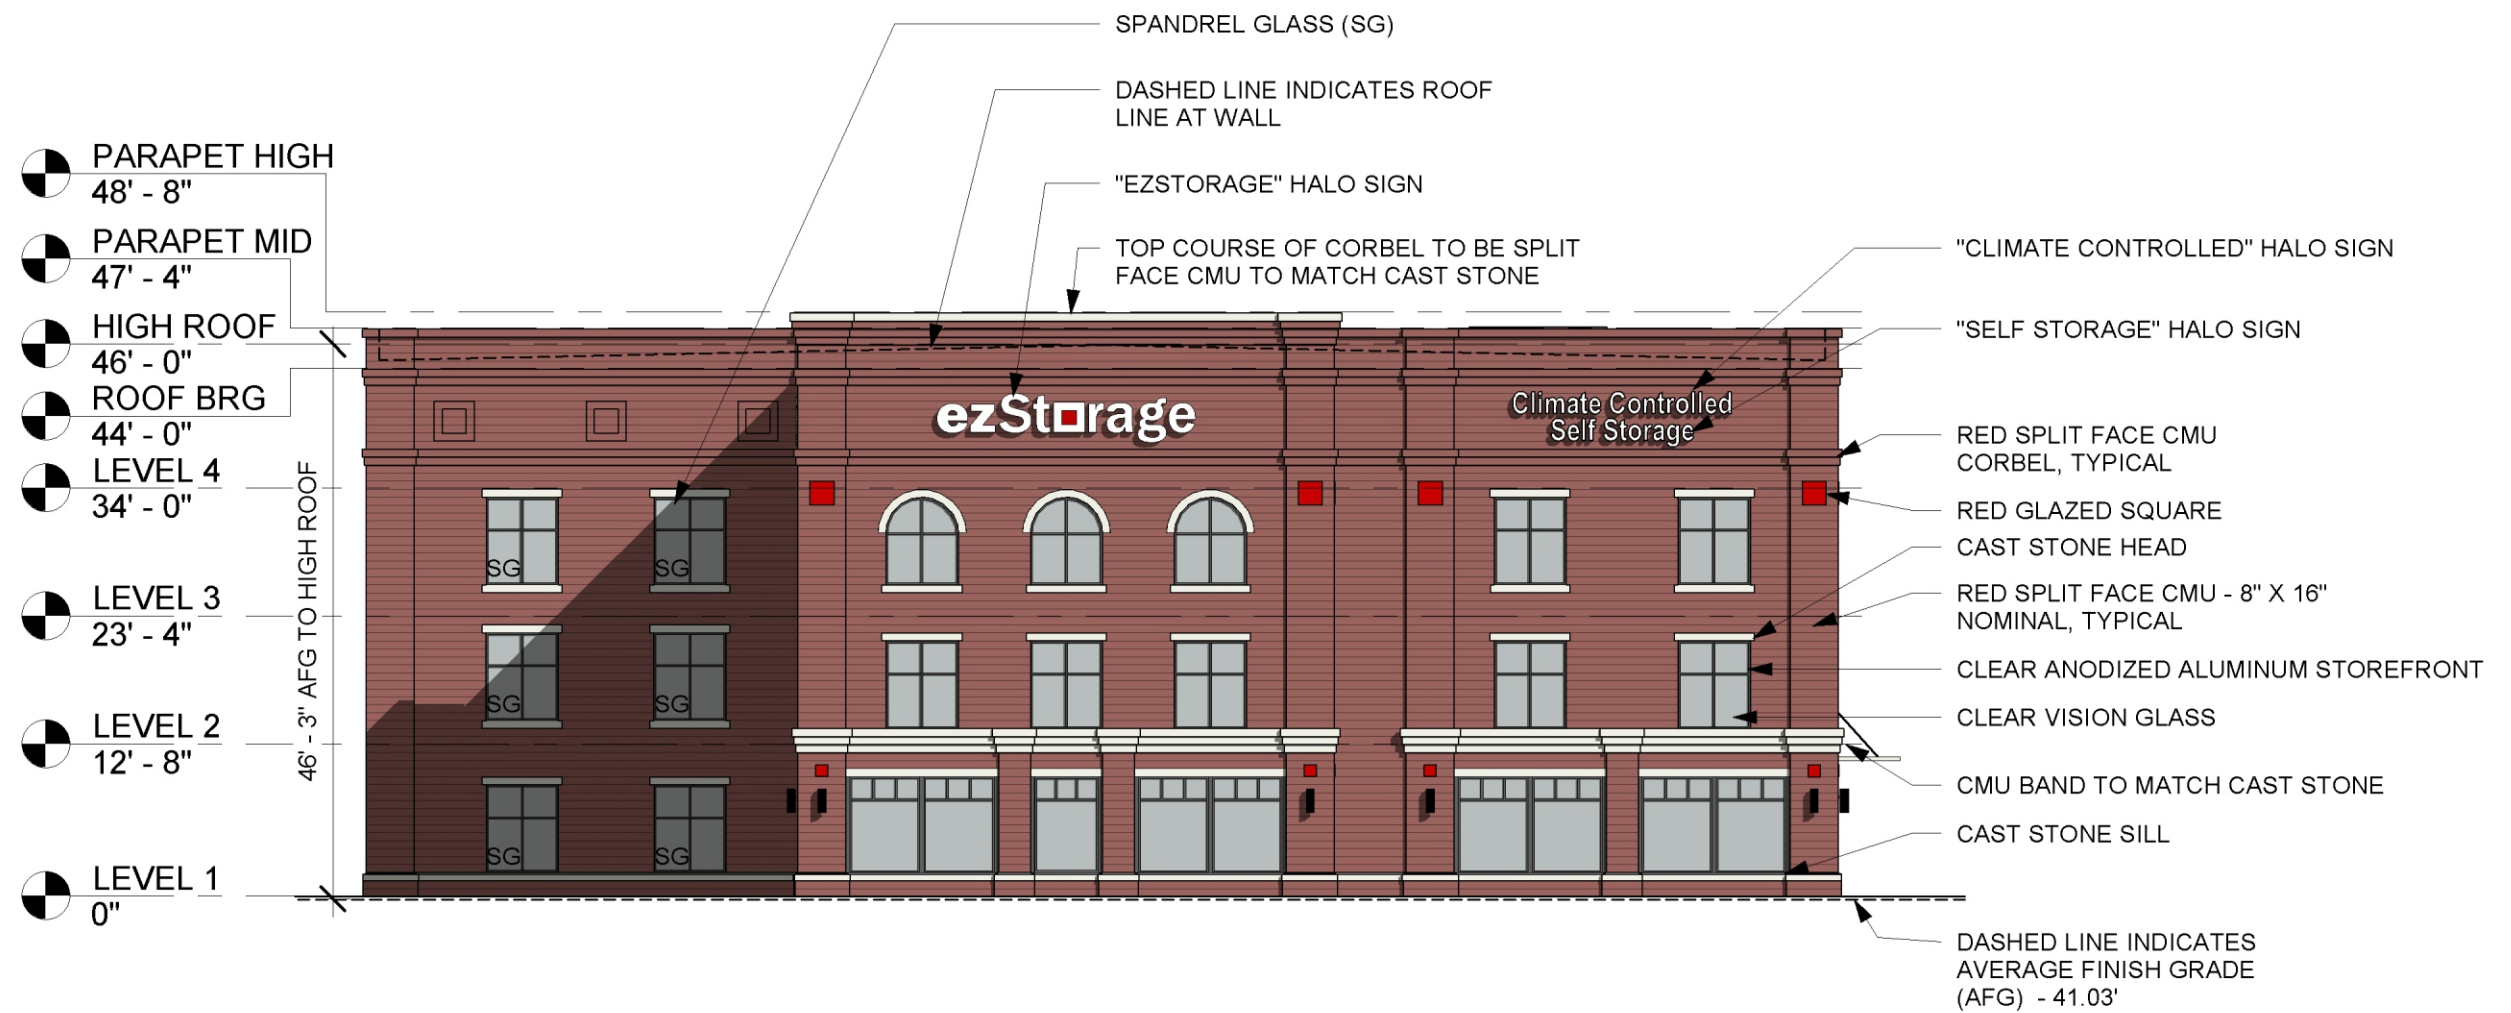

PROPOSED STRUCTURE - FRONT ELEVATION



ALEXANDRIA

ezStorage

1/16" = 1'-0"

June 5, 2015



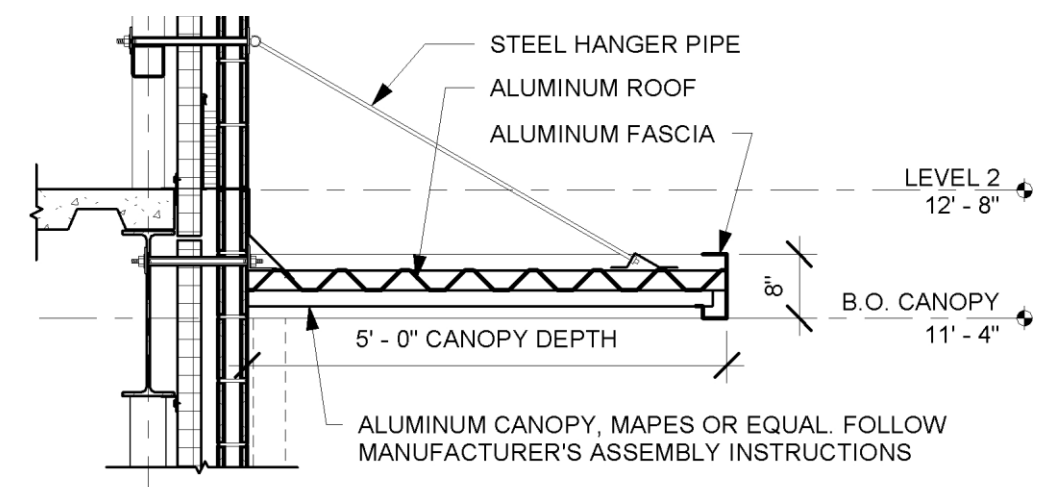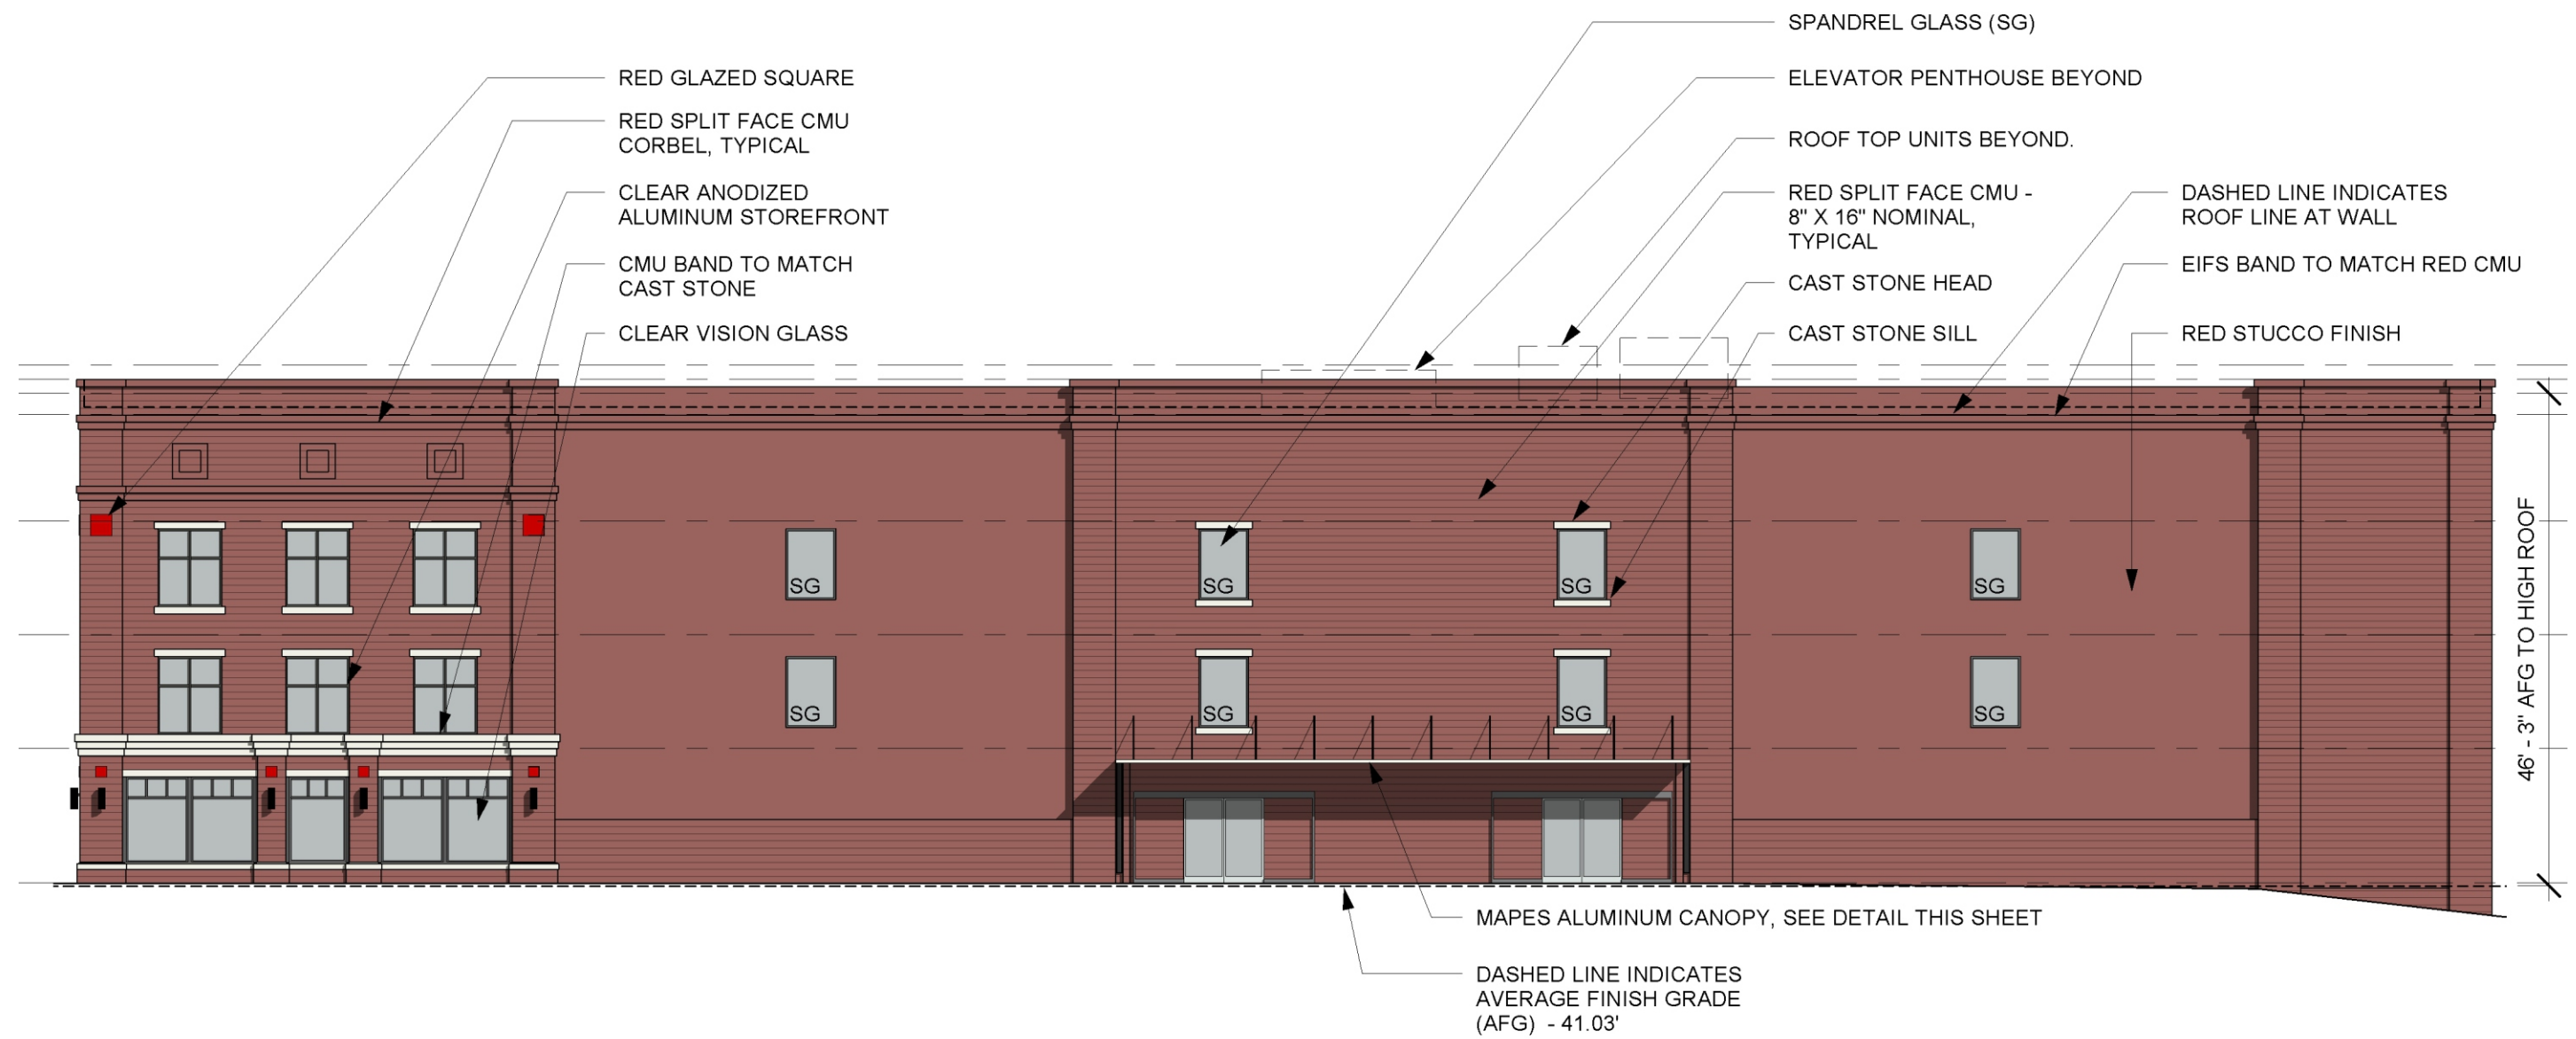


PROPOSED STRUCTURE - WEST ELEVATION

ALEXANDRIA

ezStorage

1/16" = 1'-0"

June 5, 2015

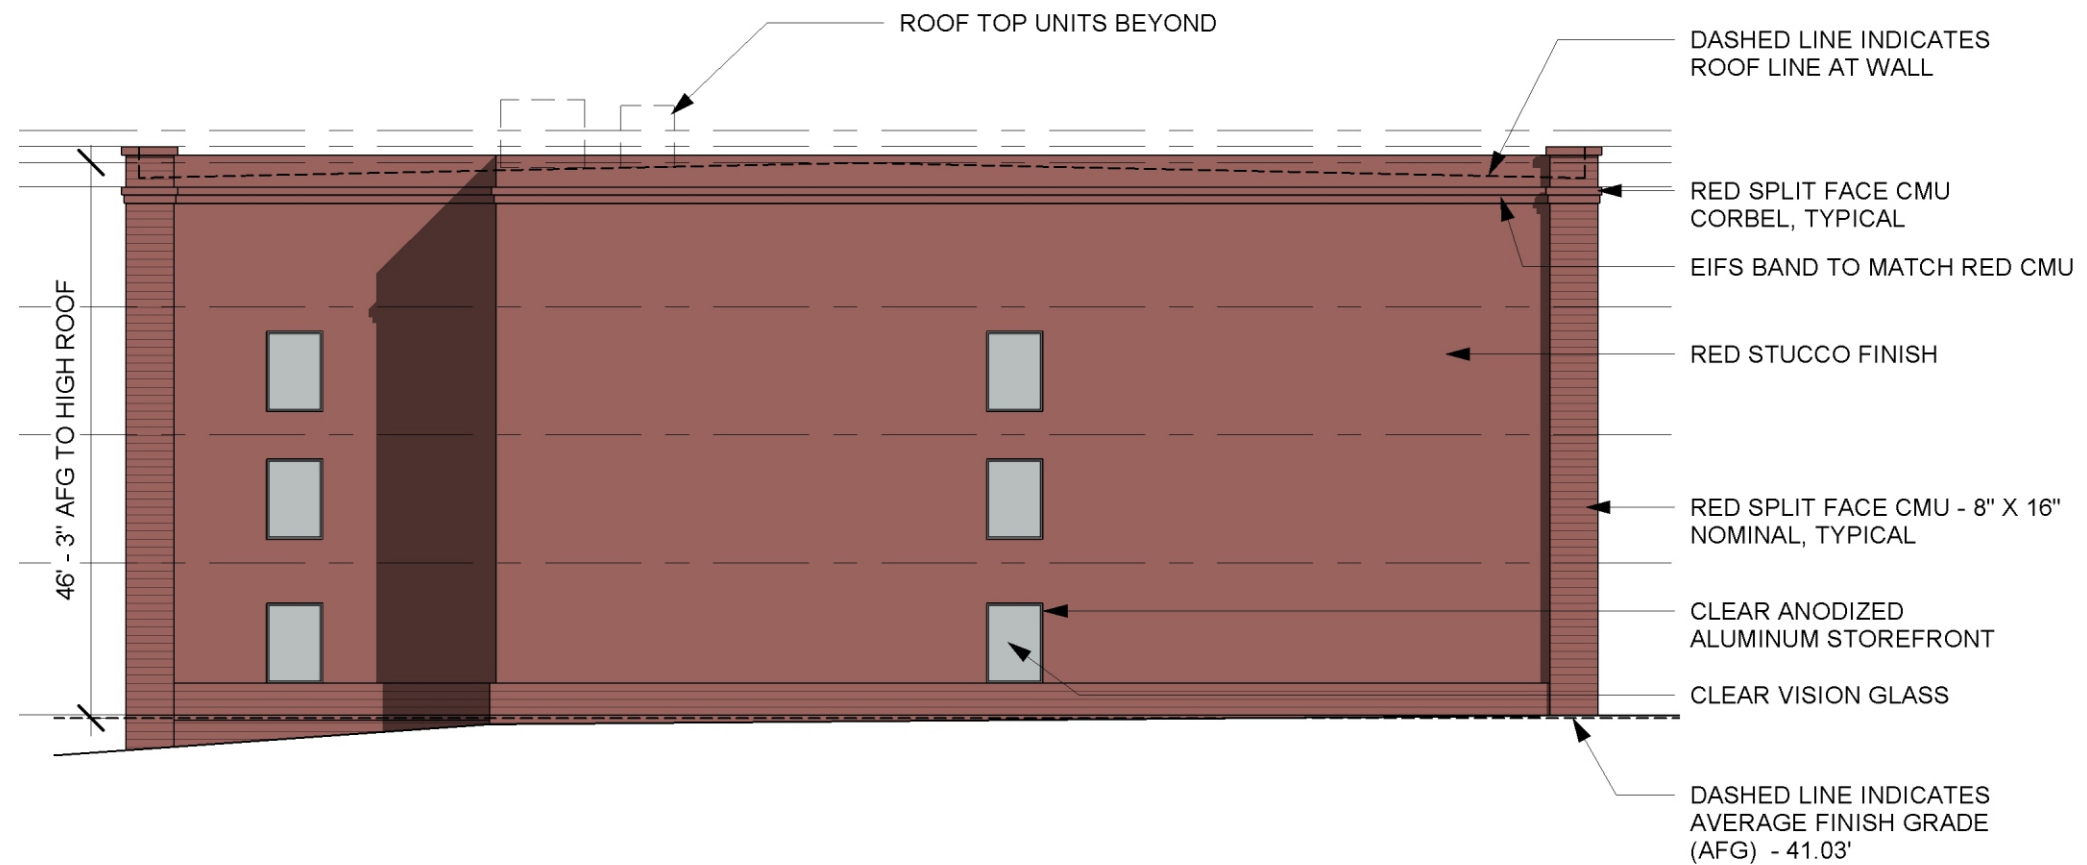


PROPOSED STRUCTURE - SOUTH (REAR) ELEVATION

ALEXANDRIA

ezStorage

1/16" = 1'-0"

June 5, 2015

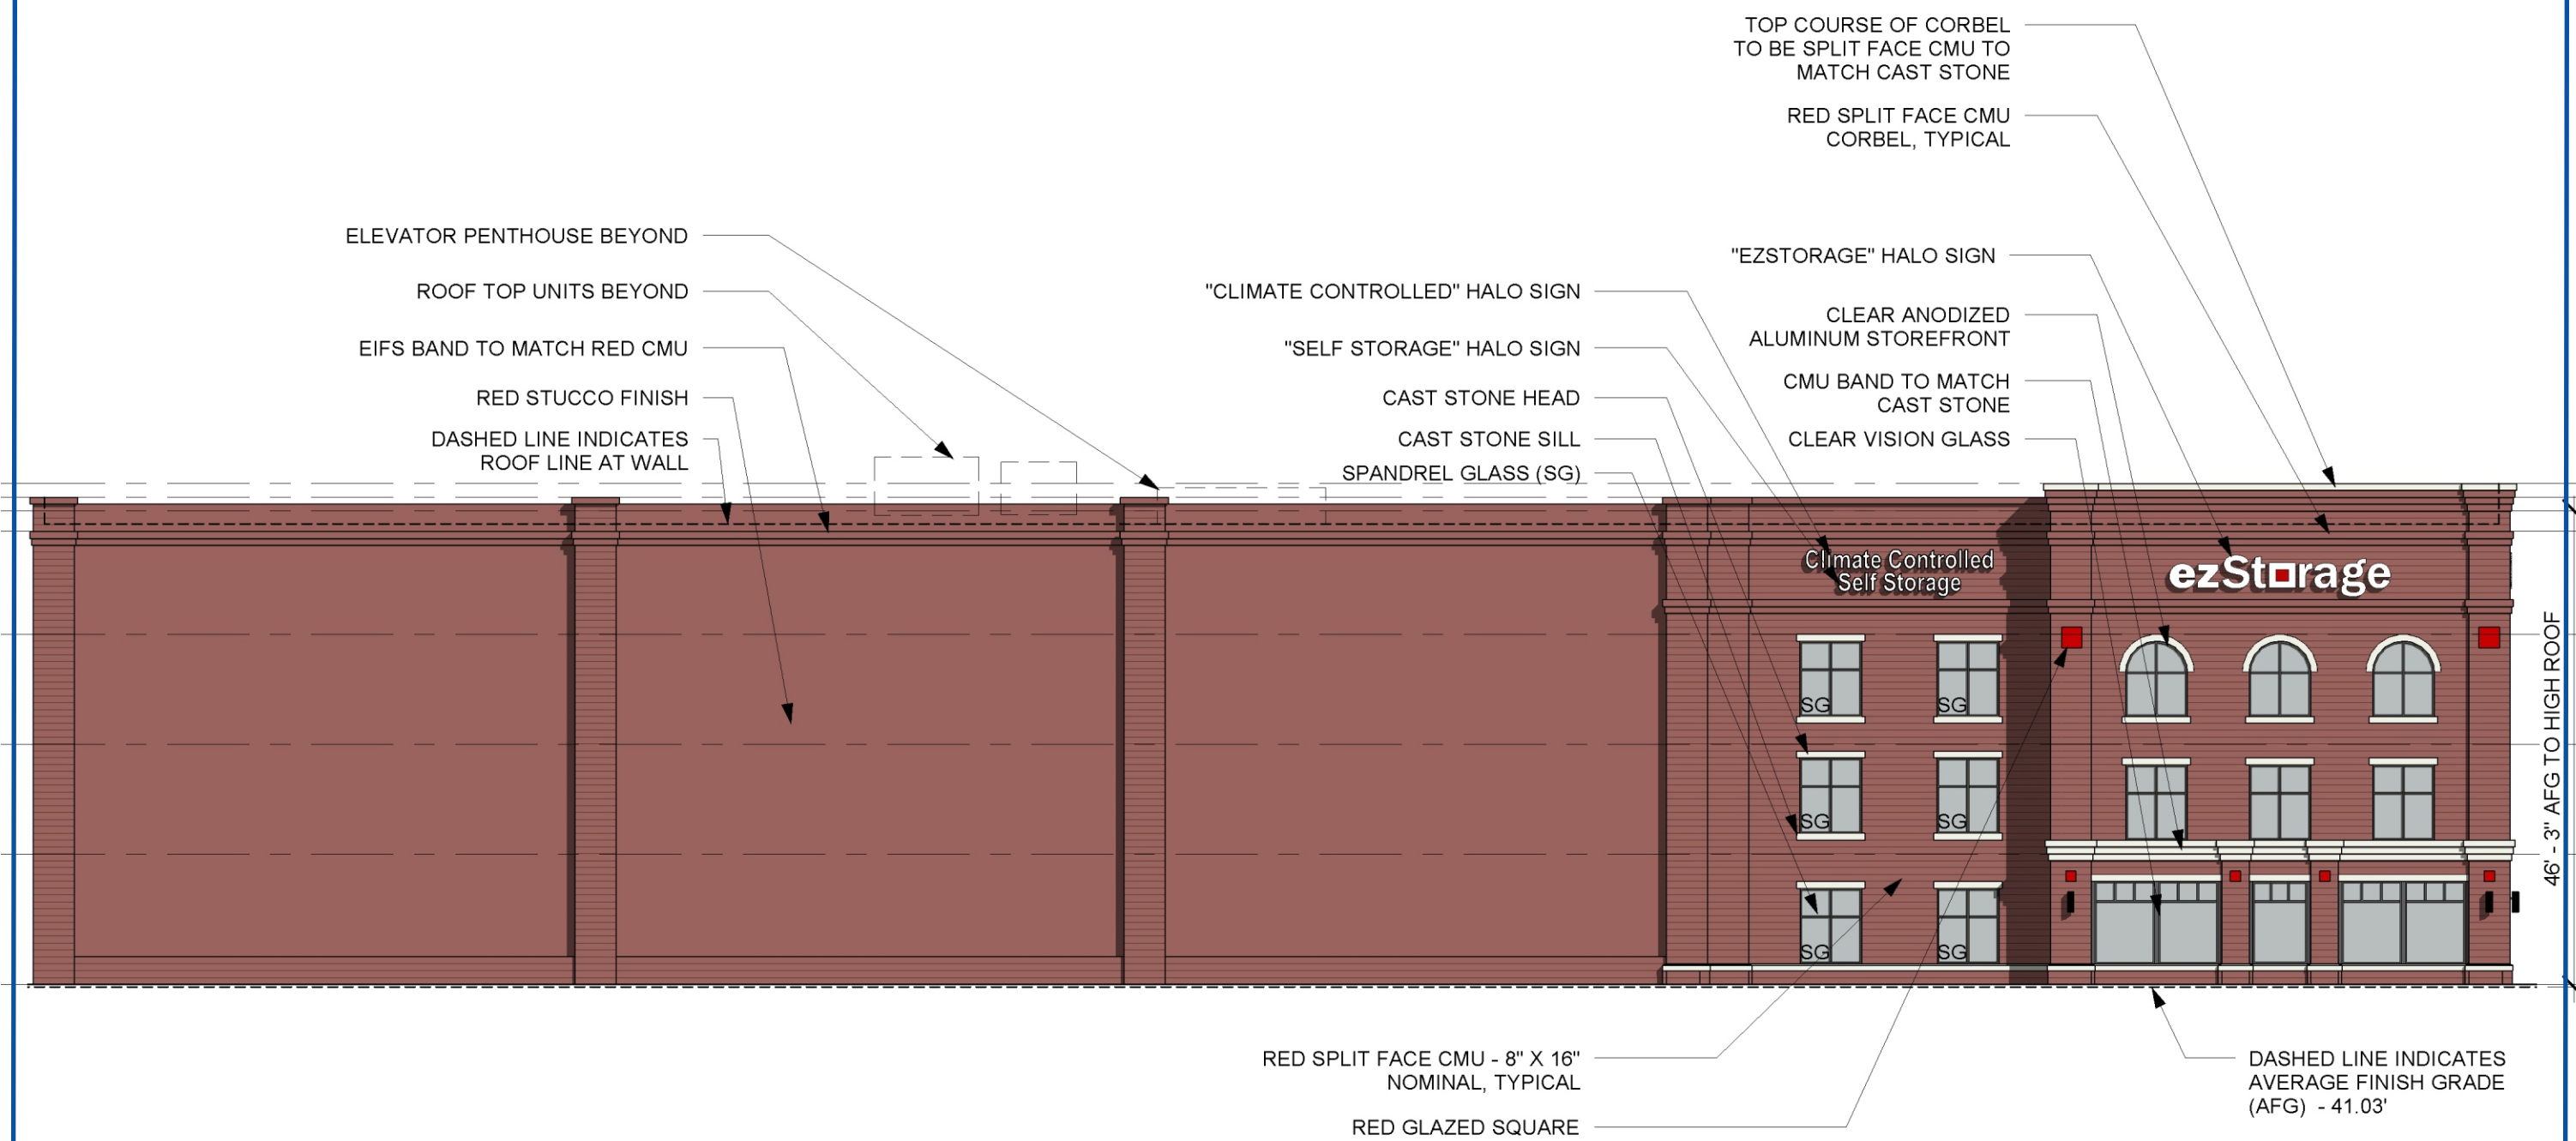

PROPOSED STRUCTURE - EAST ELEVATION

ALEXANDRIA

ezStorage

1/16" = 1'-0"

June 5, 2015



HISTORIC STRUCTURE - FRONT ELEVATION


ALEXANDRIA

ezStorage

1/8" = 1'-0"

June 5, 2015



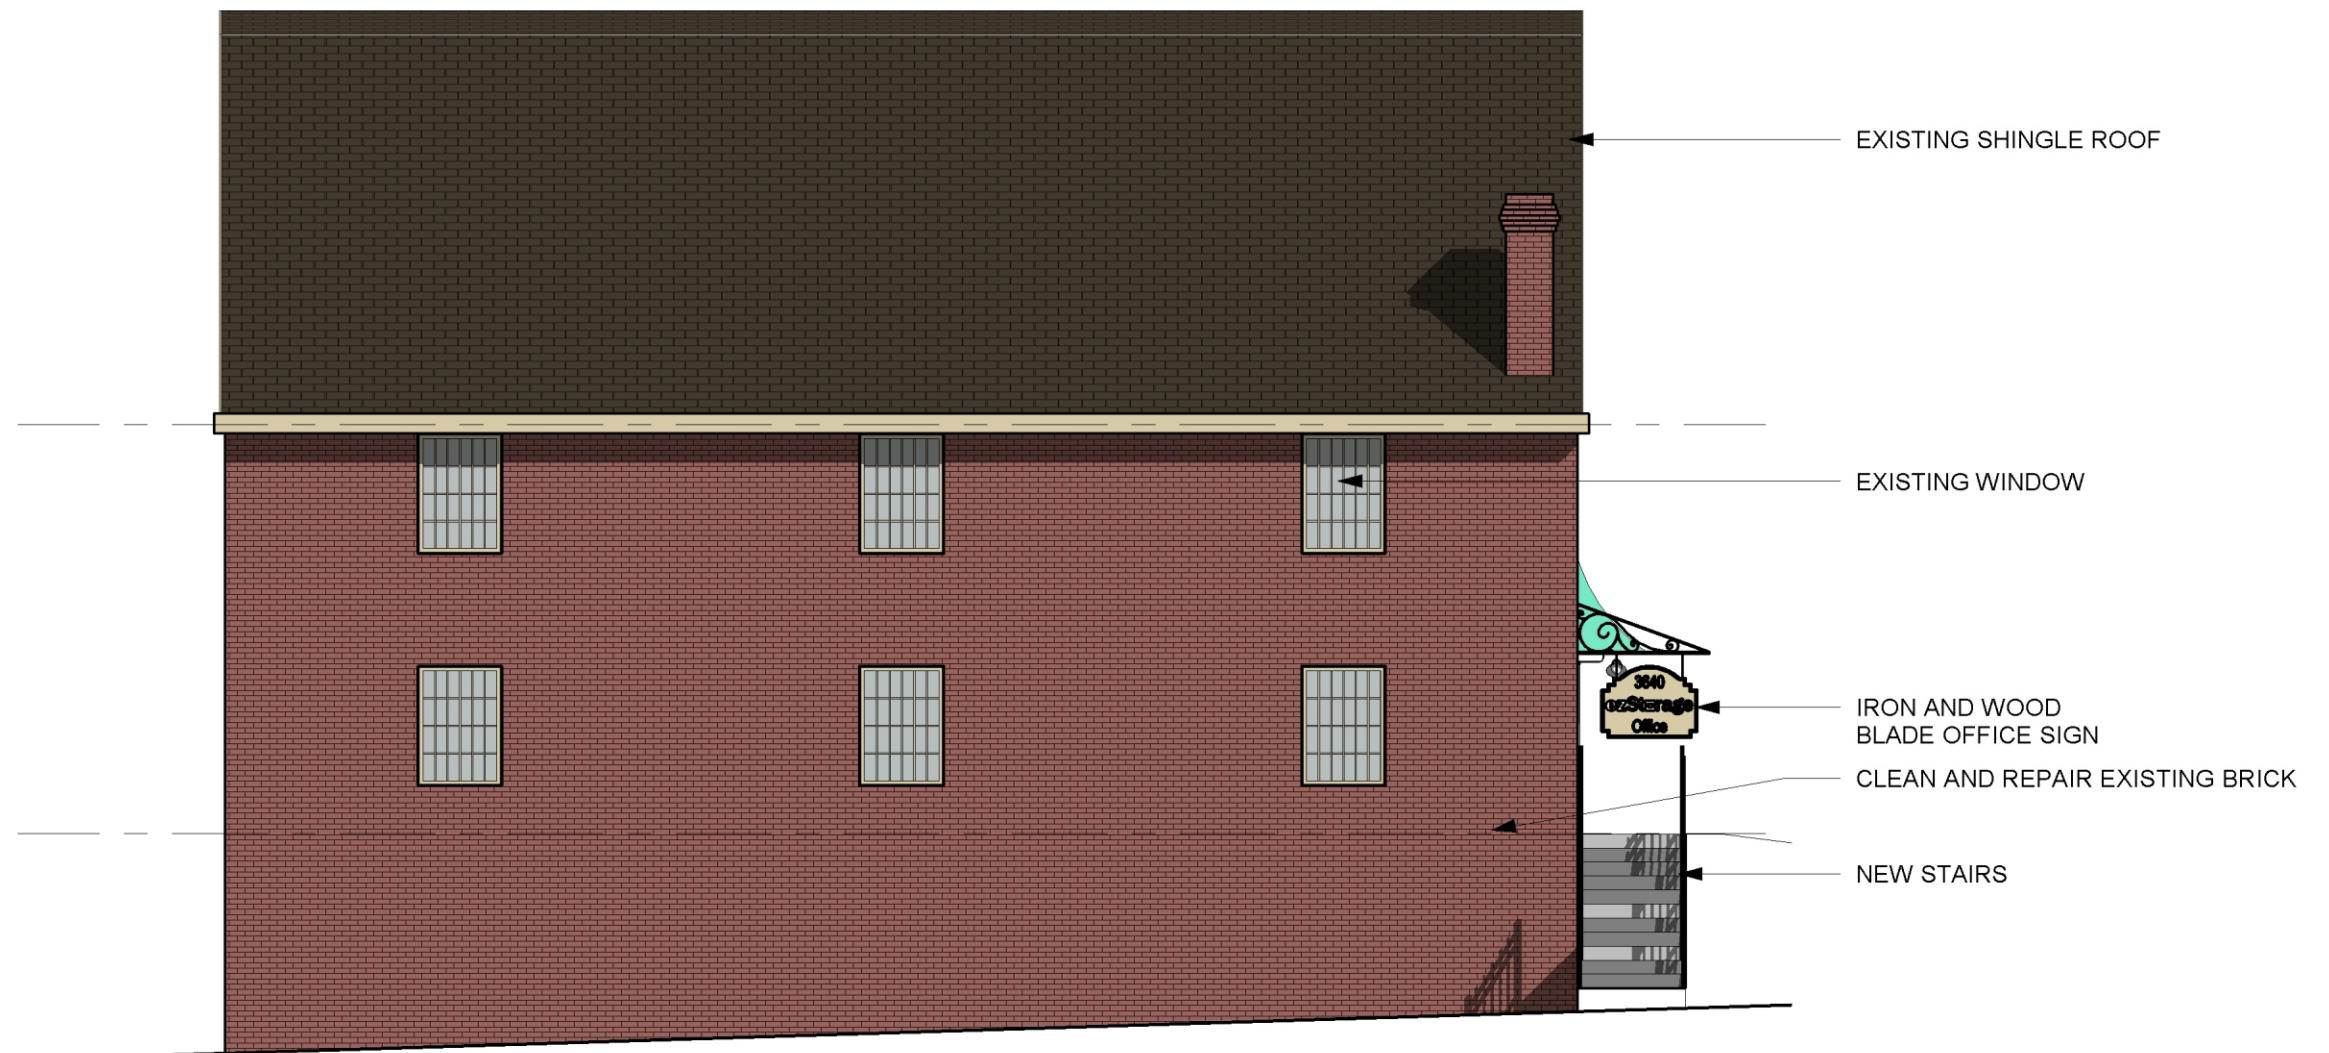


HISTORIC STRUCTURE - EAST ELEVATION

ALEXANDRIA

ezStorage

1/8" = 1'-0"

June 5, 2015

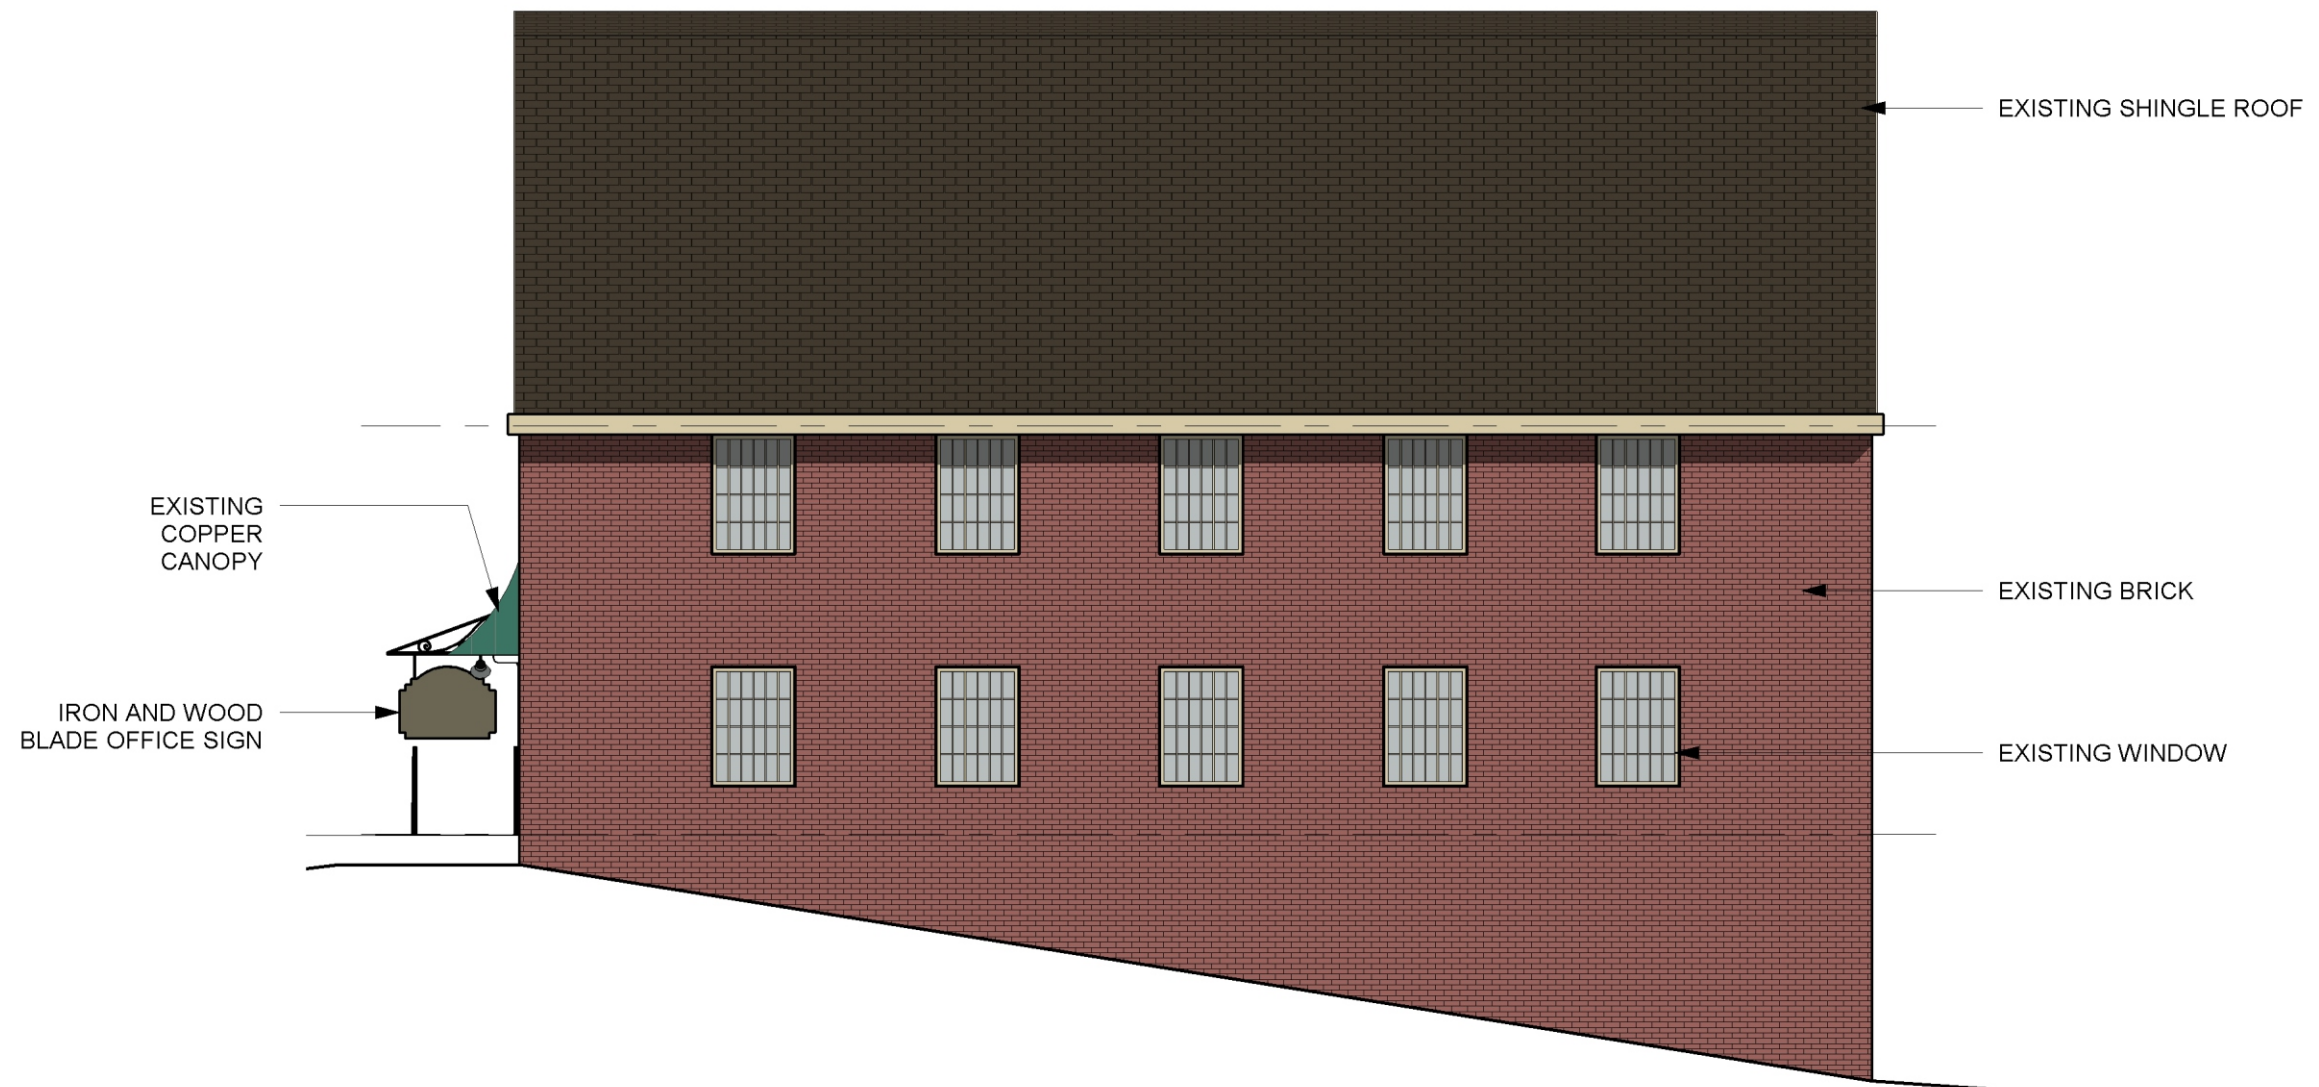

HISTORIC STRUCTURE - WEST ELEVATION


ALEXANDRIA

ezStorage

1/8" = 1'-0"

June 5, 2015



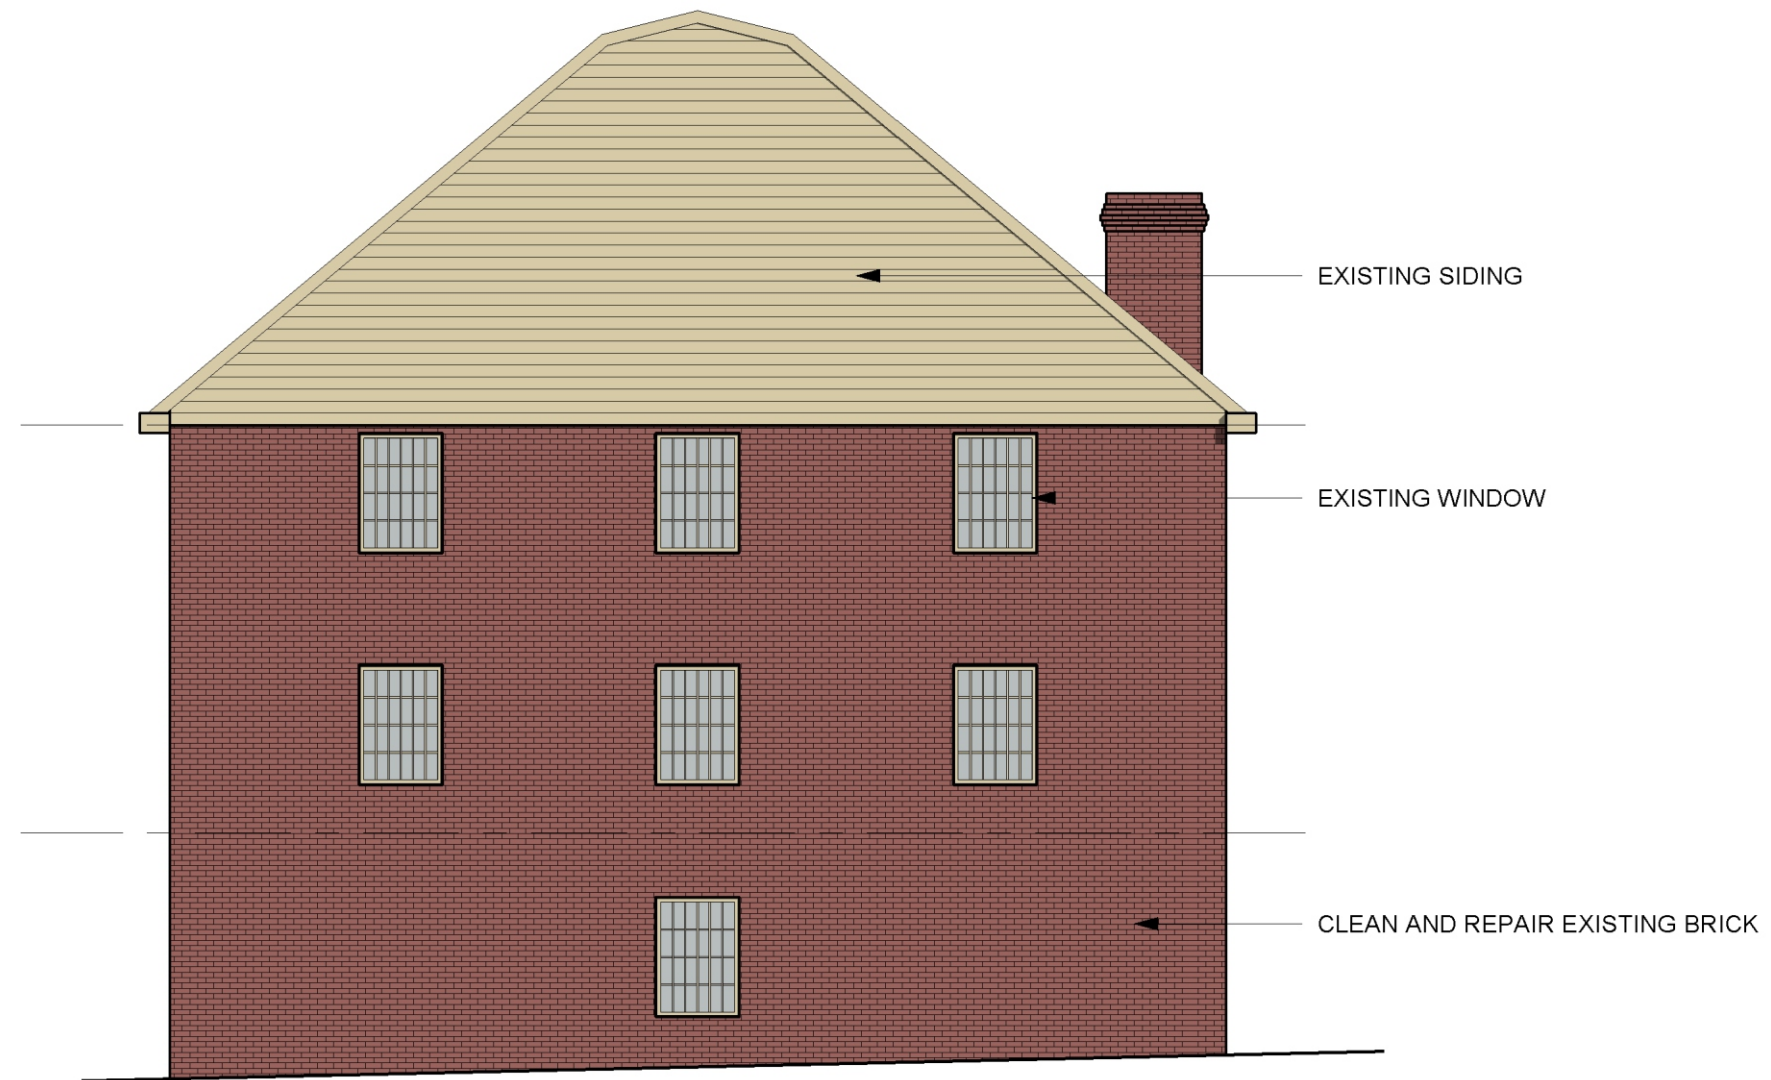

HISTORIC STRUCTURE - SOUTH (REAR) ELEVATION

ALEXANDRIA

ezStorage

1/8" = 1'-0"

June 5, 2015