



SUP #2020-0004

919 Prince Street

Planning Commission
June 2, 2020

Site Context

- Surrounded by Commercial and Residential
- Zoned CL / Commercial Low




Request

- Applicant proposes a social service use along with a two-space parking reduction for two by right accessory apartments
- Parking is not provided within the site



Proposed Floor Plan

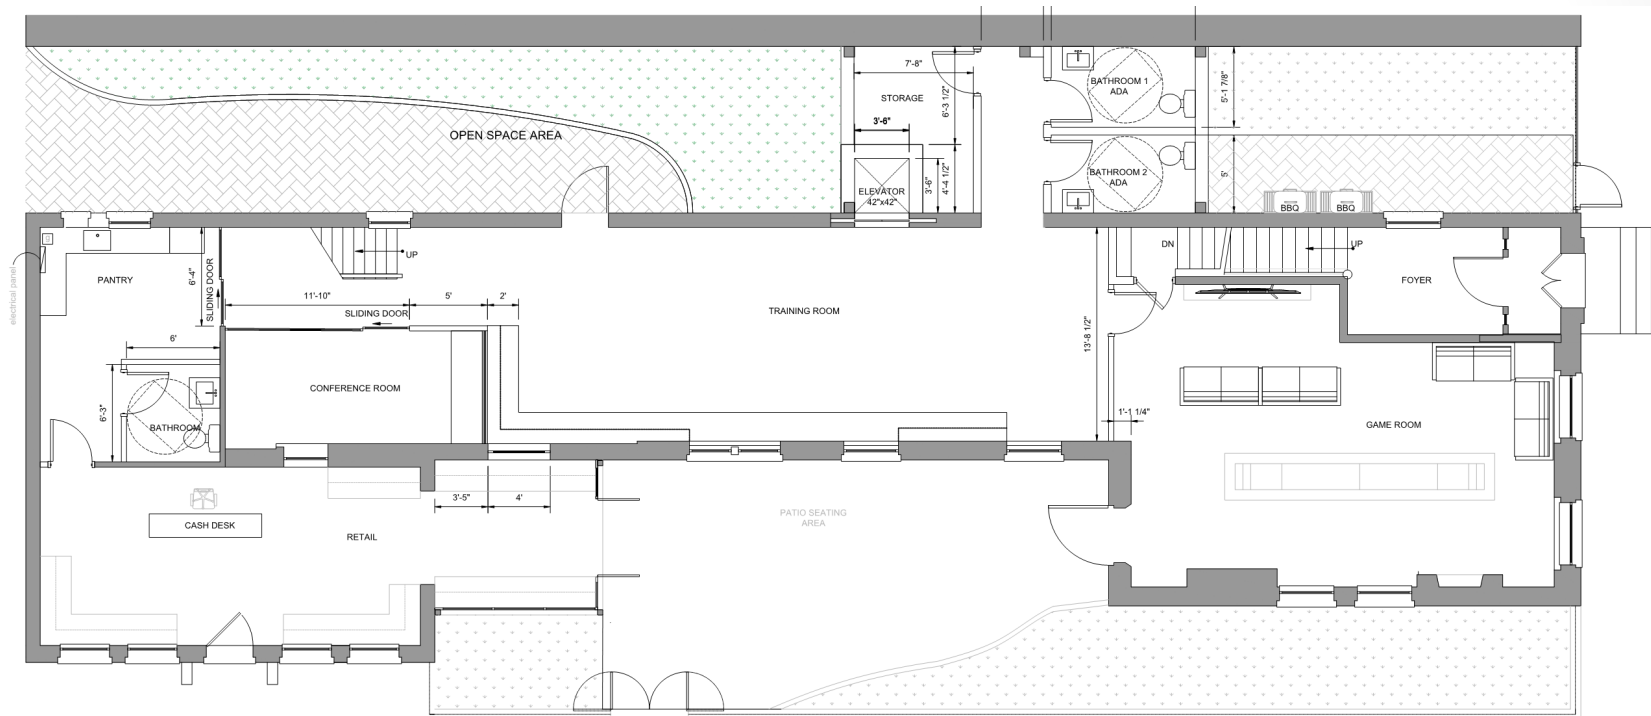

1 New First Floor Plan
A04 SCALE: 1/4" = 1'-0"

Staff Recommends Approval