


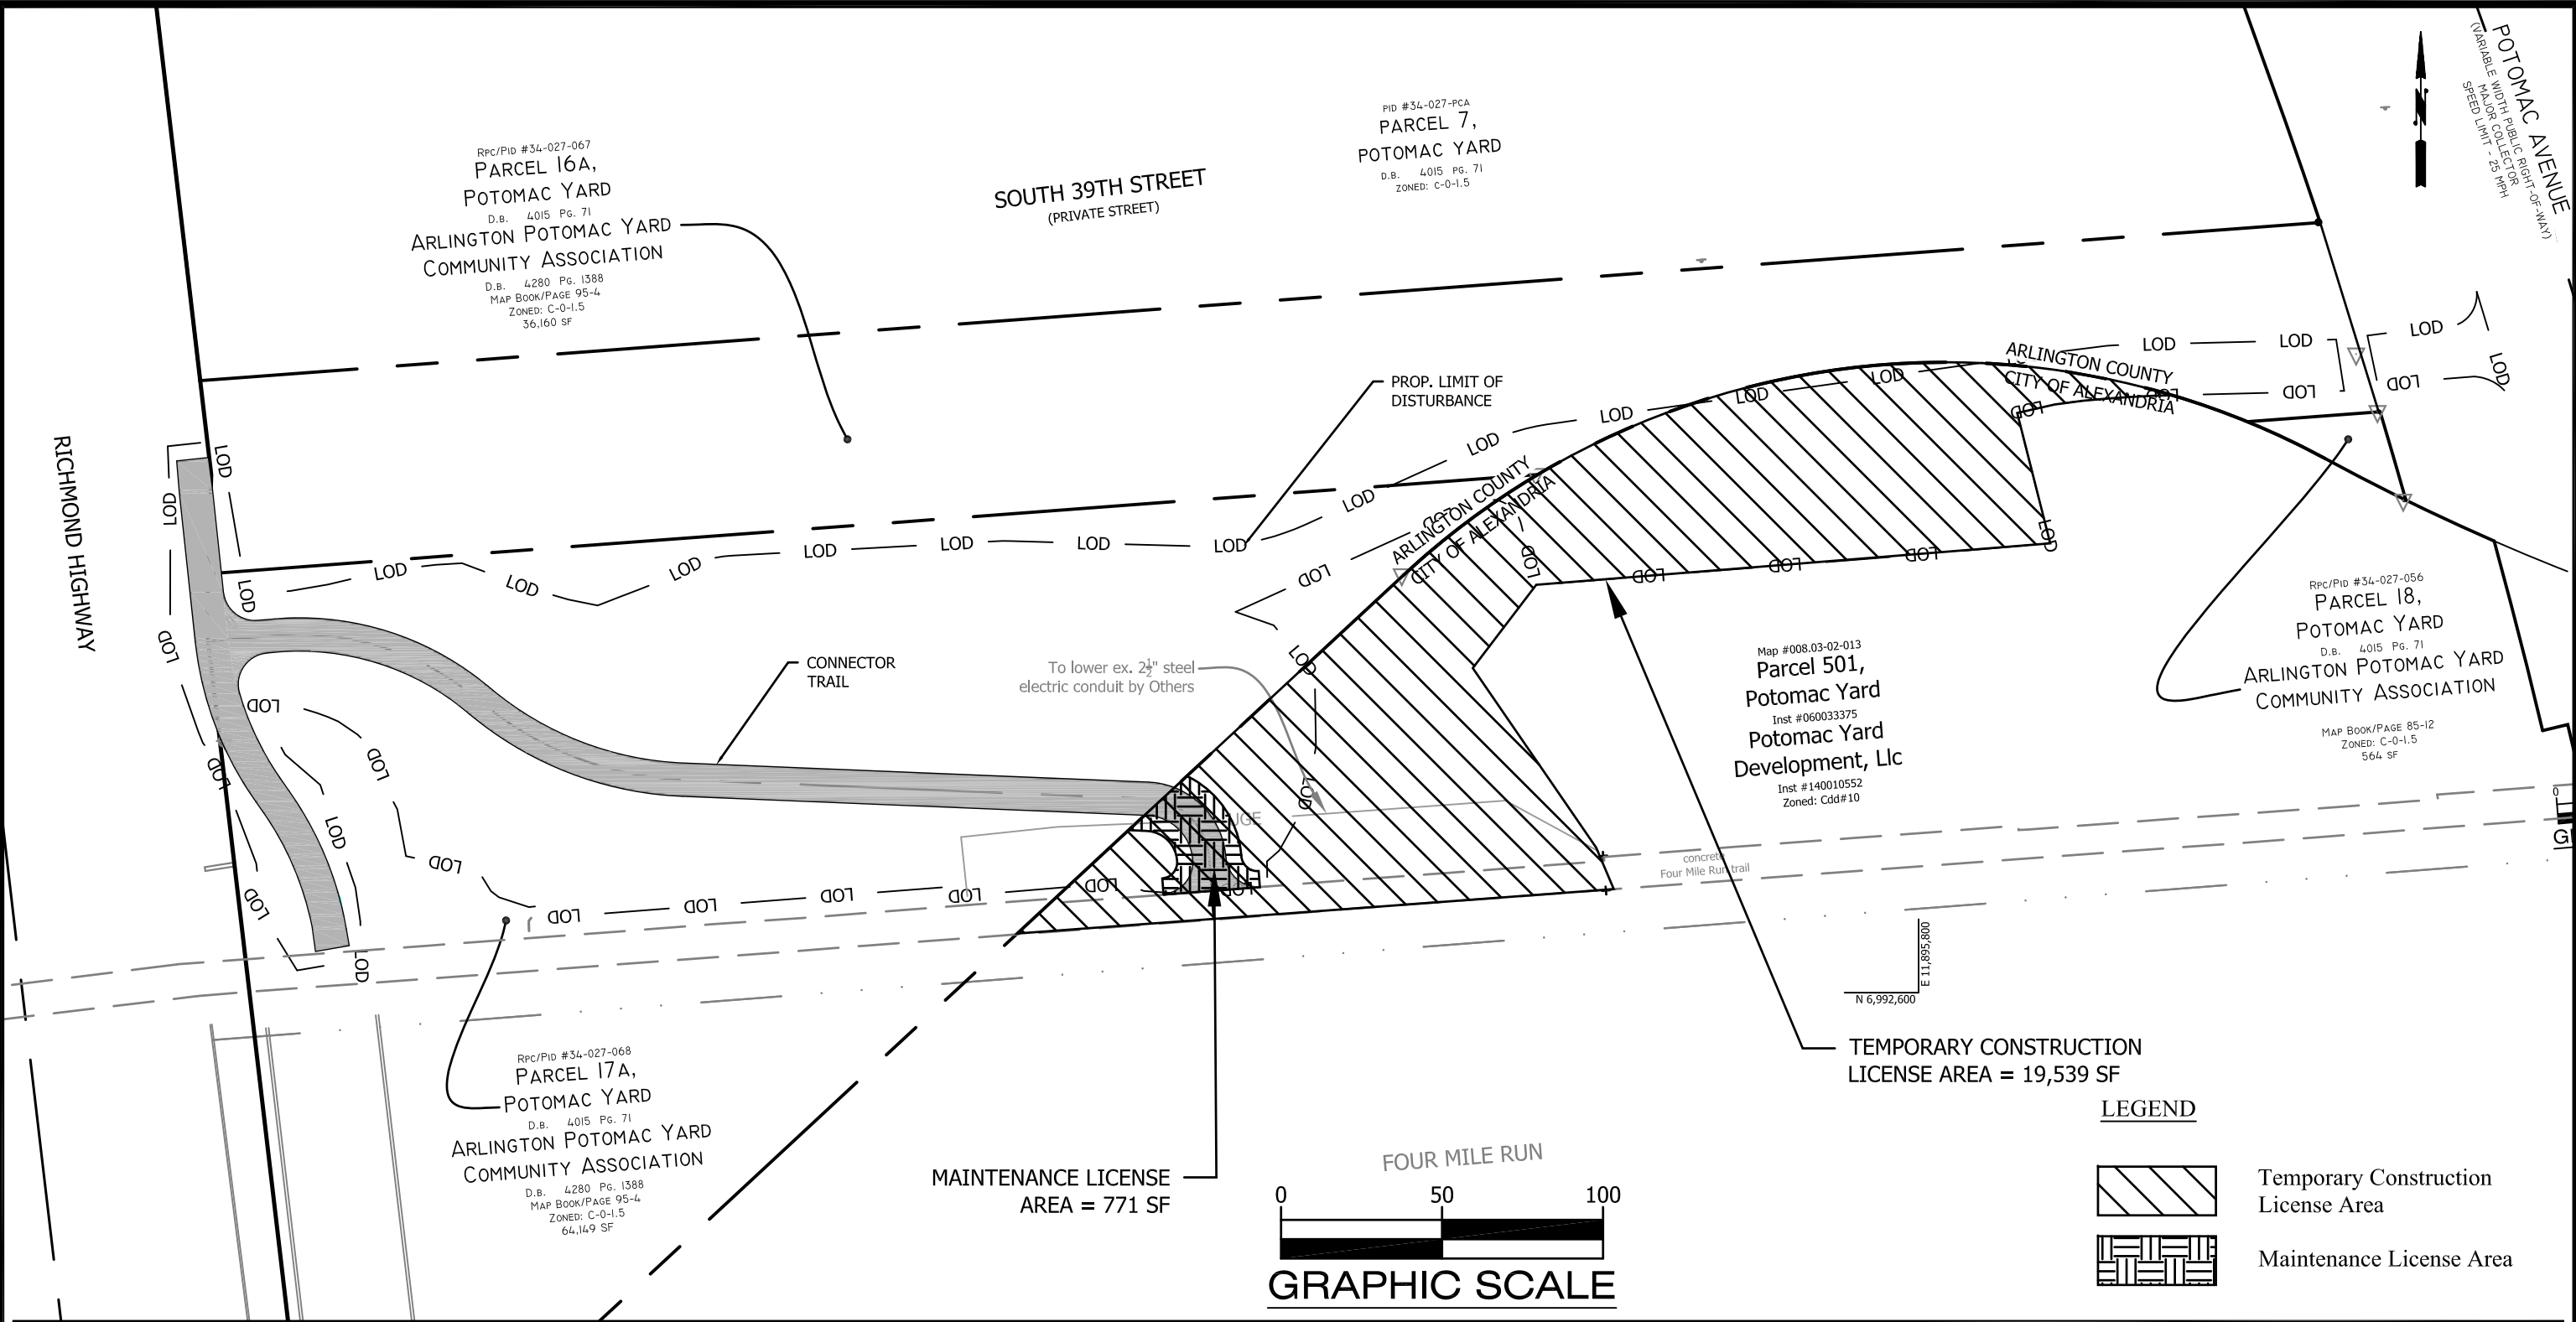

DEPARTMENT OF ENVIRONMENTAL SERVICES

Engineering and Capital Projects Division
Engineering Bureau
2100 Clarendon Boulevard, Suite 813, Arlington, VA 22201
Phone: 703.228.3629 Fax: 703.228.3606 www.arlingtonva.us

EXHIBIT PLAN

POTOMAC YARD - FOUR MILE RUN TRAIL CONNECTION
CITY OF ALEXANDRIA , PARCEL 501

Revisions	Date

Designed:
Drawn:
Checked:

Filename: 2016-158_EXHIBIT.dwg
Path: C:\Data\B10K_CAD\ACTIVE
Plotted: June 08, 2020
Plotted by: Ldelacruz
Scale: 1" = 50'