

AS APPROVED



A | VIEW ALONG QUEEN STREET LOOKING SOUTHWEST DOWN JONES ALLEY




B | VIEW ALONG QUEEN STREET LOOKING SOUTHEAST DOWN HOLLIS ALLEY

# 1310 Queen Street, Alexandria, VA 22314

PROPOSED RENDERINGS - REVISED DESIGN

CLIENT:  
 Ildar Abdullin & Anna Kachalova  
 3600 S. Glebe Road, Unit 315  
 Arlington, VA 22202

KEY PLAN

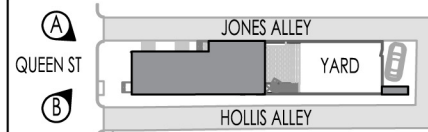

4 MARCH 2020

ARCHITECT: 405 south washington street  
 alexandria, va 22314  
 703 . 589 . 4550  
 info@conkeyarchitects.com

**Conkey** | architects

BAR SUBMISSION

**ASK**  
**8.1**



PROPOSED



A | VIEW ALONG QUEEN STREET LOOKING SOUTHWEST DOWN JONES ALLEY




B | VIEW ALONG QUEEN STREET LOOKING SOUTHEAST DOWN HOLLIS ALLEY

## 1310 Queen Street, Alexandria, VA 22314

RENDERINGS SHOWING PROPOSED CHIMNEYS

CLIENT:  
Ildar Abdullin & Anna Kachalova  
3600 S. Glebe Road, Unit 315  
Arlington, VA 22202

KEY PLAN

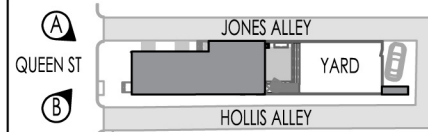

ARCHITECT: 405 south washington street  
alexandria, va 22314  
703 . 589 . 4550  
info@conkeyarchitects.com

4 SEPTEMBER 2020


**Conkey** | architects

BAR SUBMISSION


**ASK**  
**8.1A**



AS APPROVED

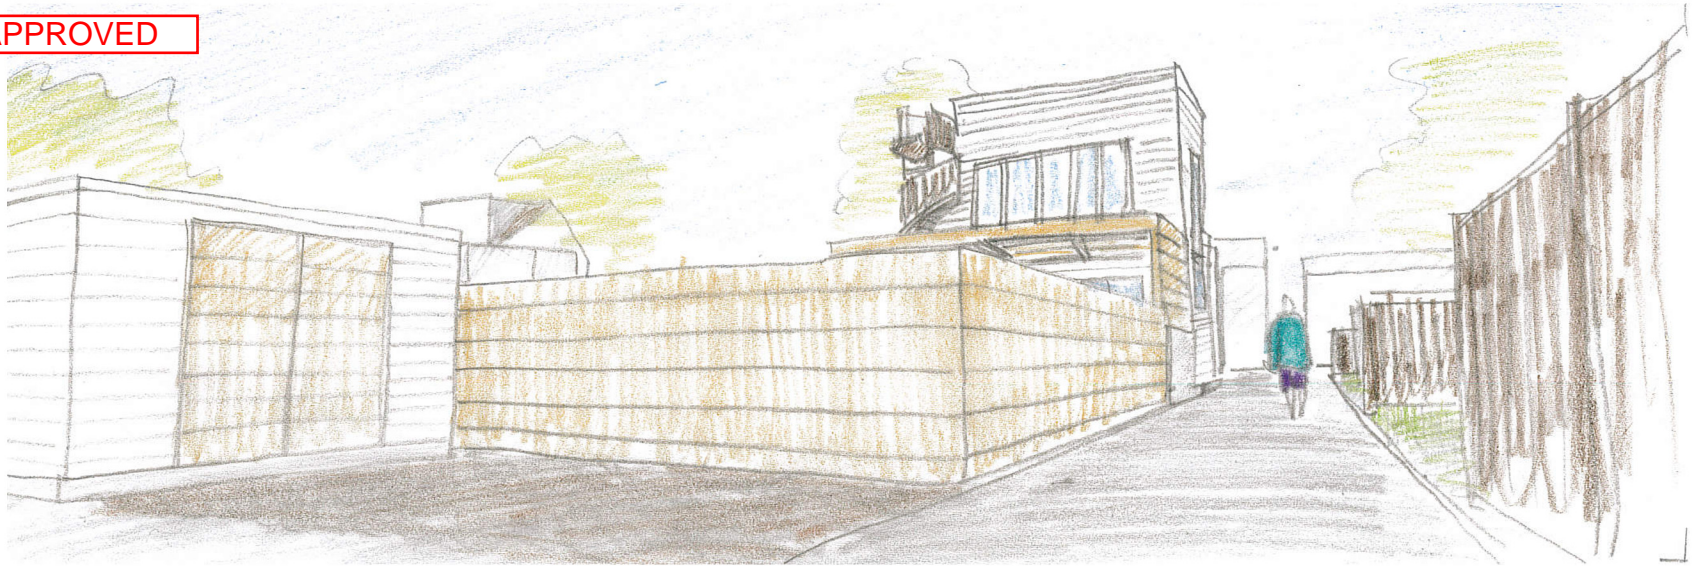

A VIEW DOWN JONES ALLEY LOOKING NORTH TOWARD QUEEN STREET

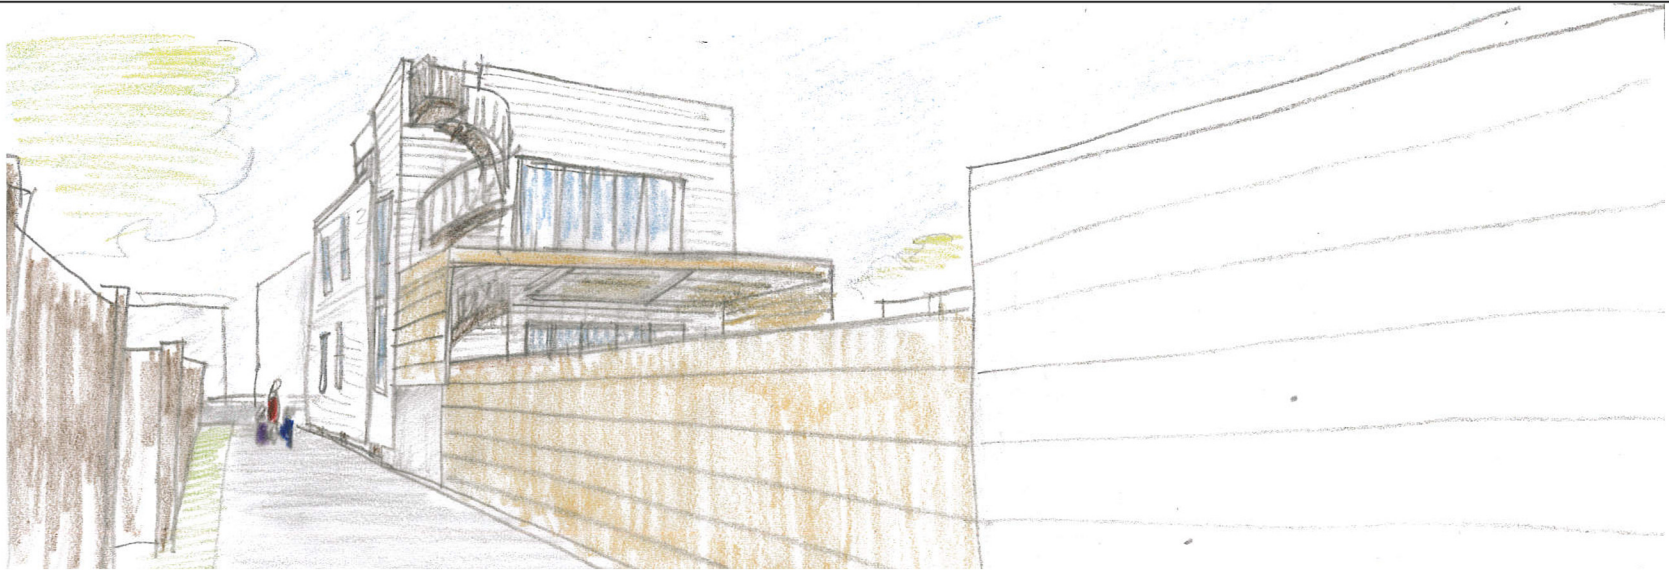

B VIEW DOWN HOLLIS ALLEY LOOKING NORTH TOWARD QUEEN STREET


## 1310 Queen Street, Alexandria, VA 22314

PROPOSED RENDERINGS - REVISED DESIGN

KEY PLAN

CLIENT:

Ildar Abdullin & Anna Kachalova  
3600 S. Glebe Road, Unit 315  
Arlington, VA 22202

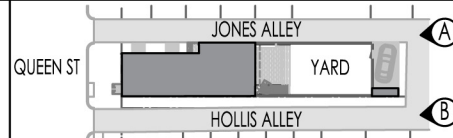

ARCHITECT:

405 south washington street  
alexandria, va 22314  
703 . 589 . 4550  
info@conkeyarchitects.com

4 MARCH 2020


**Conkey** | architects

BAR SUBMISSION


**ASK**  
**8.3**



PROPOSED

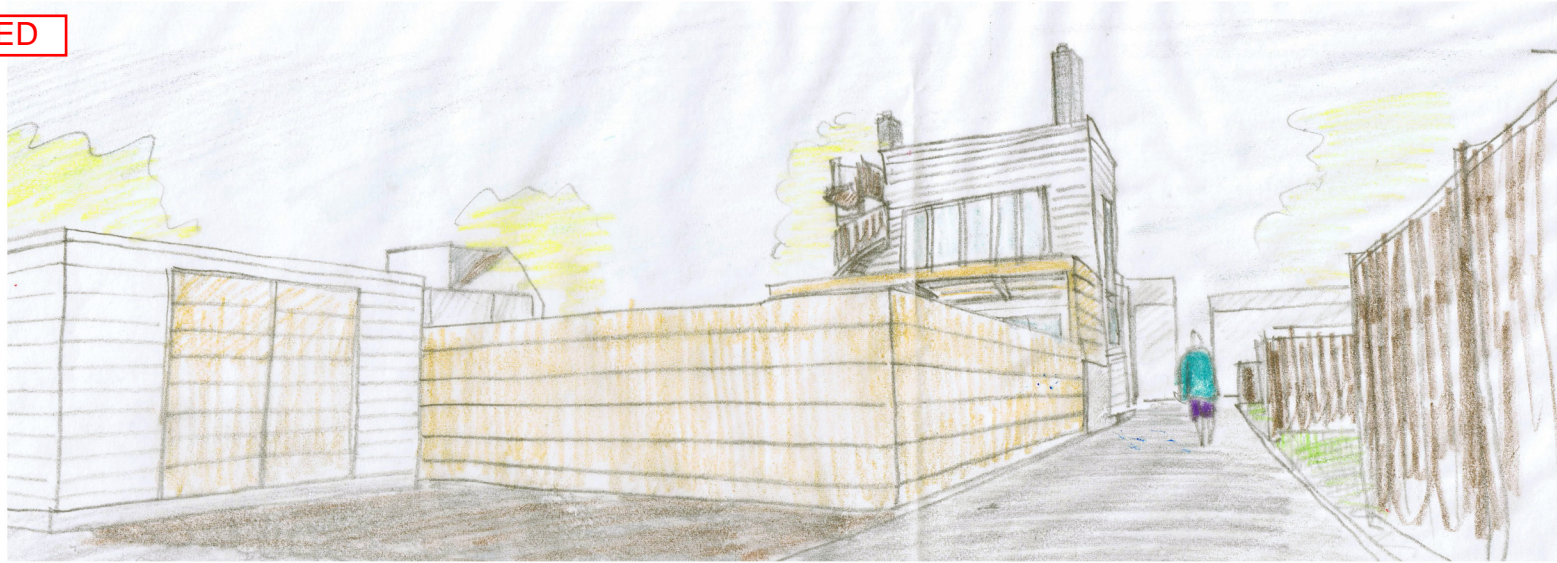

A | VIEW DOWN JONES ALLEY LOOKING NORTH TOWARD QUEEN STREET

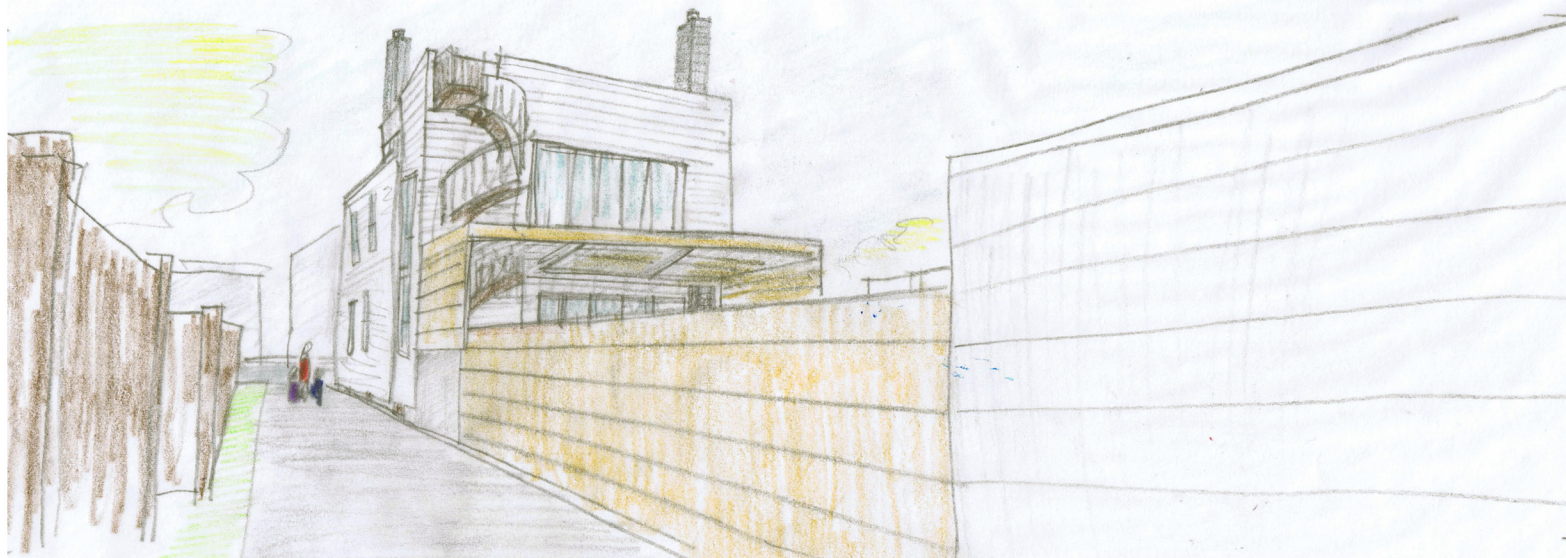


B | VIEW DOWN HOLLIS ALLEY LOOKING NORTH TOWARD QUEEN STREET

# 1310 Queen Street, Alexandria, VA 22314

RENDERINGS SHOWING PROPOSED CHIMNEYS

KEY PLAN

CLIENT:  
**Ildar Abdullin & Anna Kachalova**  
 3600 S. Glebe Road, Unit 315  
 Arlington, VA 22202

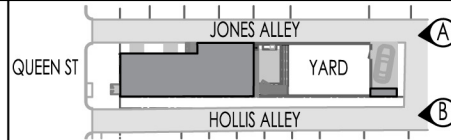

4 SEPTEMBER 2020

ARCHITECT: 405 south washington street  
 alexandria, va 22314  
 703 . 589 . 4550  
 info@conkeyarchitects.com

**Conkey** | architects

BAR SUBMISSION

**ASK**  
**8.3A**