




NOTE: SPOT ELEVATIONS ATOP PENTHOUSES INDICATE HEIGHT ABOVE ROOF OF OCCUPIED FLOOR BELOW.

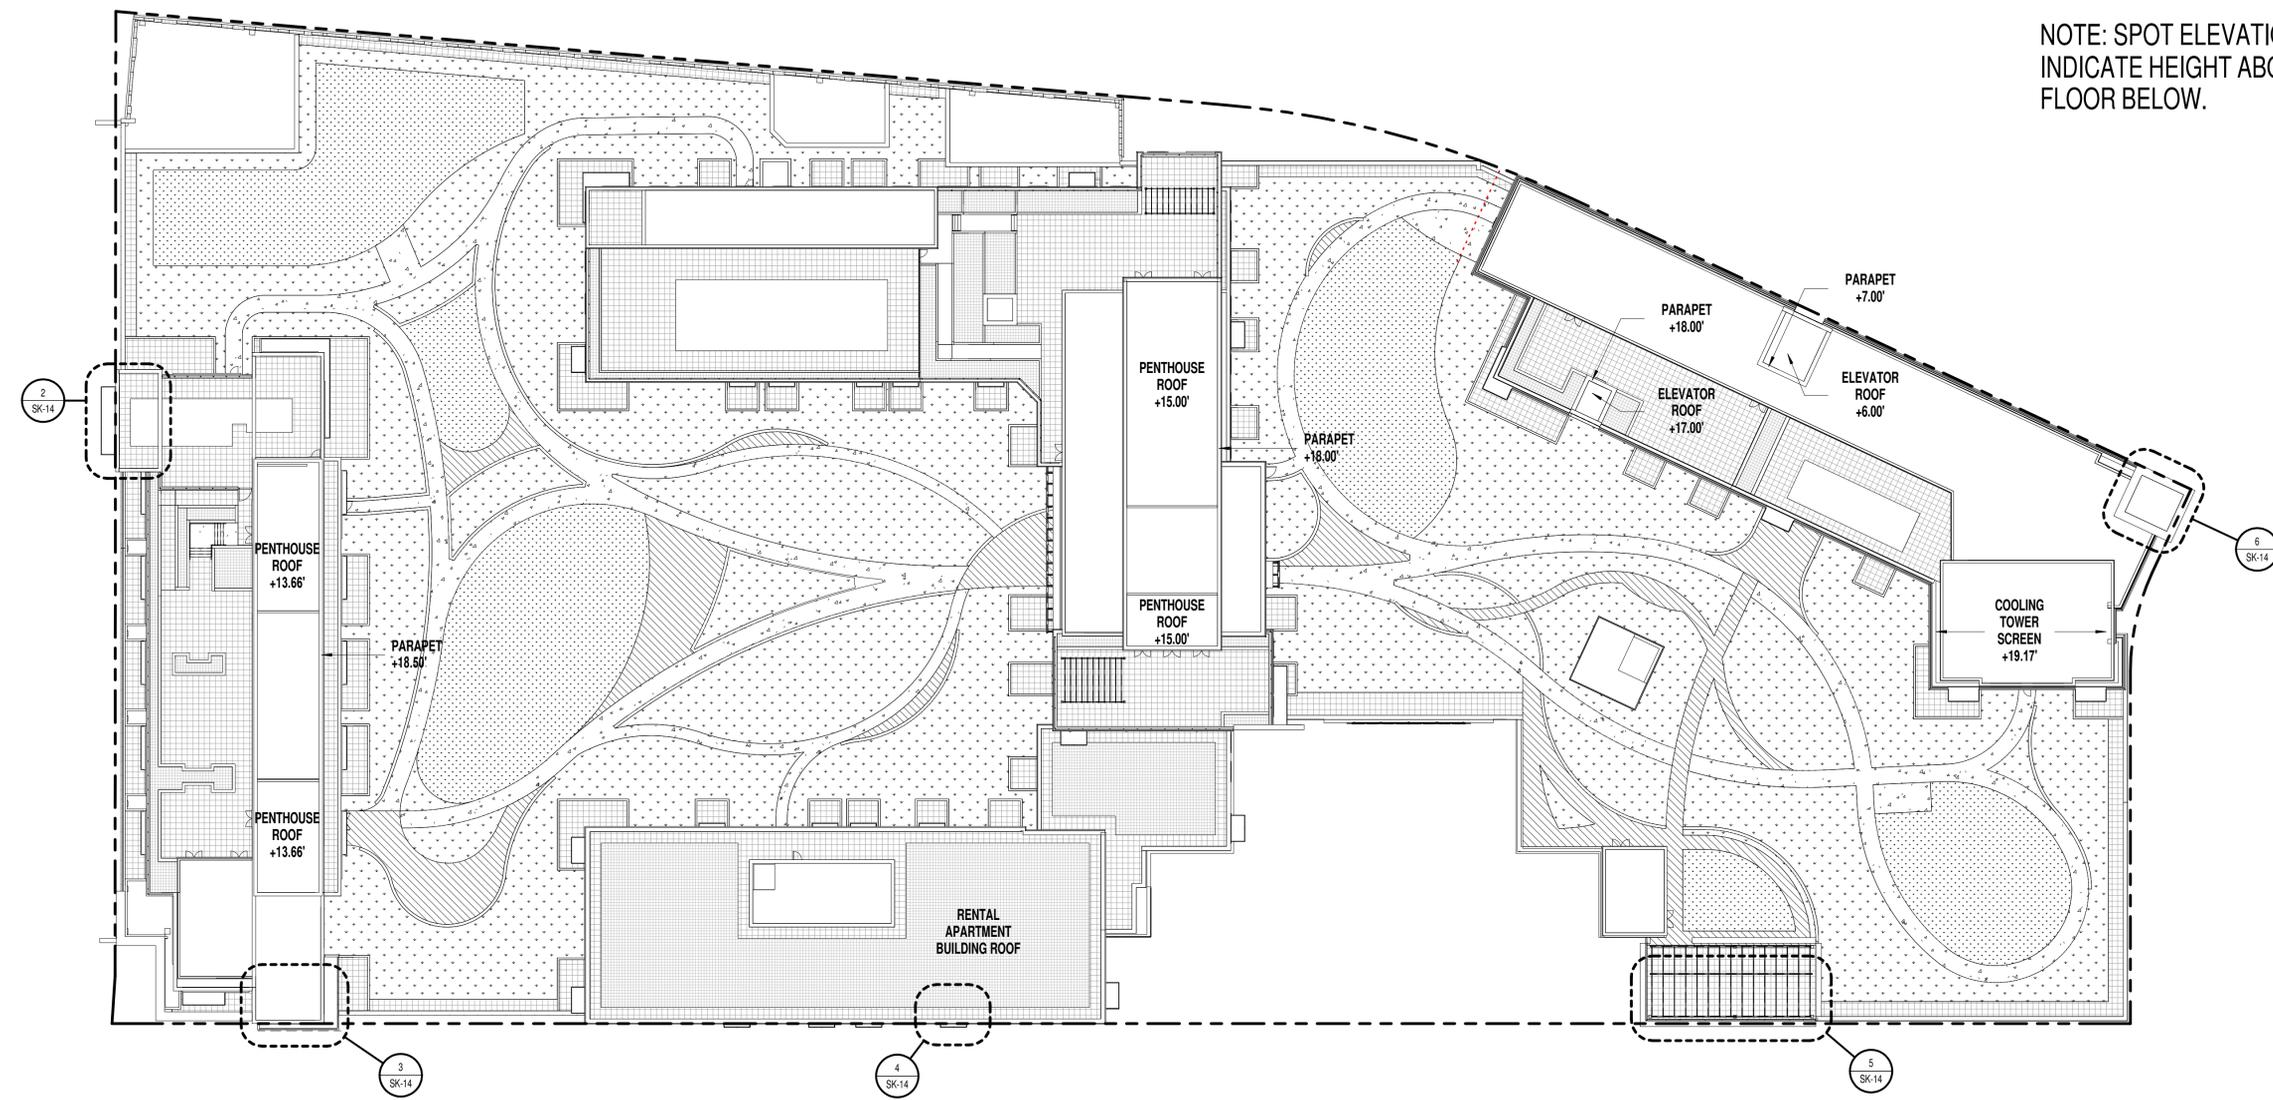


1 ENCROACHMENTS DIAGRAM  
SK-14 SCALE: 1" = 30'-0"

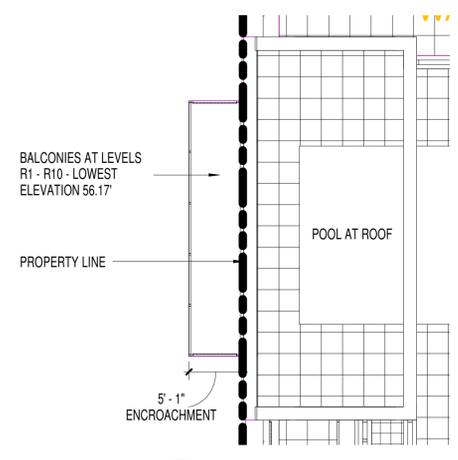


2 BALCONY PLAN  
SK-14 SCALE: 1/8" = 1'-0"

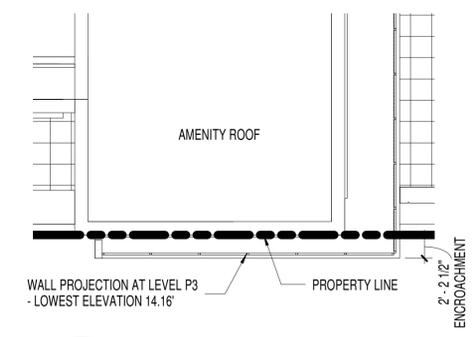


3 WALL PROJECTION PLAN  
SK-14 SCALE: 1/8" = 1'-0"

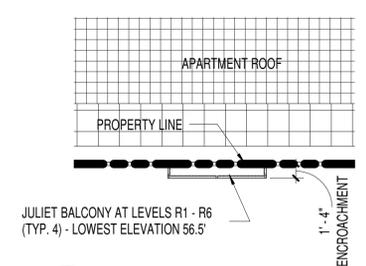

4 JULIET BALCONY PLAN  
SK-14 SCALE: 1/8" = 1'-0"

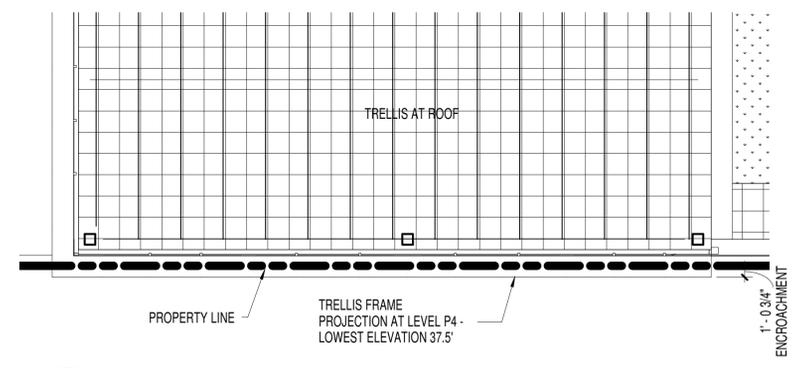

5 TRELLIS PLAN  
SK-14 SCALE: 1/8" = 1'-0"

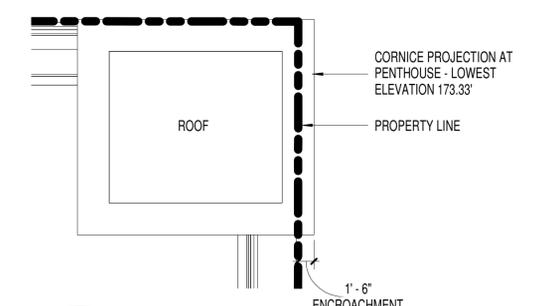

6 CORNICE PLAN  
SK-14 SCALE: 1/8" = 1'-0"