


Exhibit A

Proposed Bay Plan - Scale: 1/4" = 1'-0"

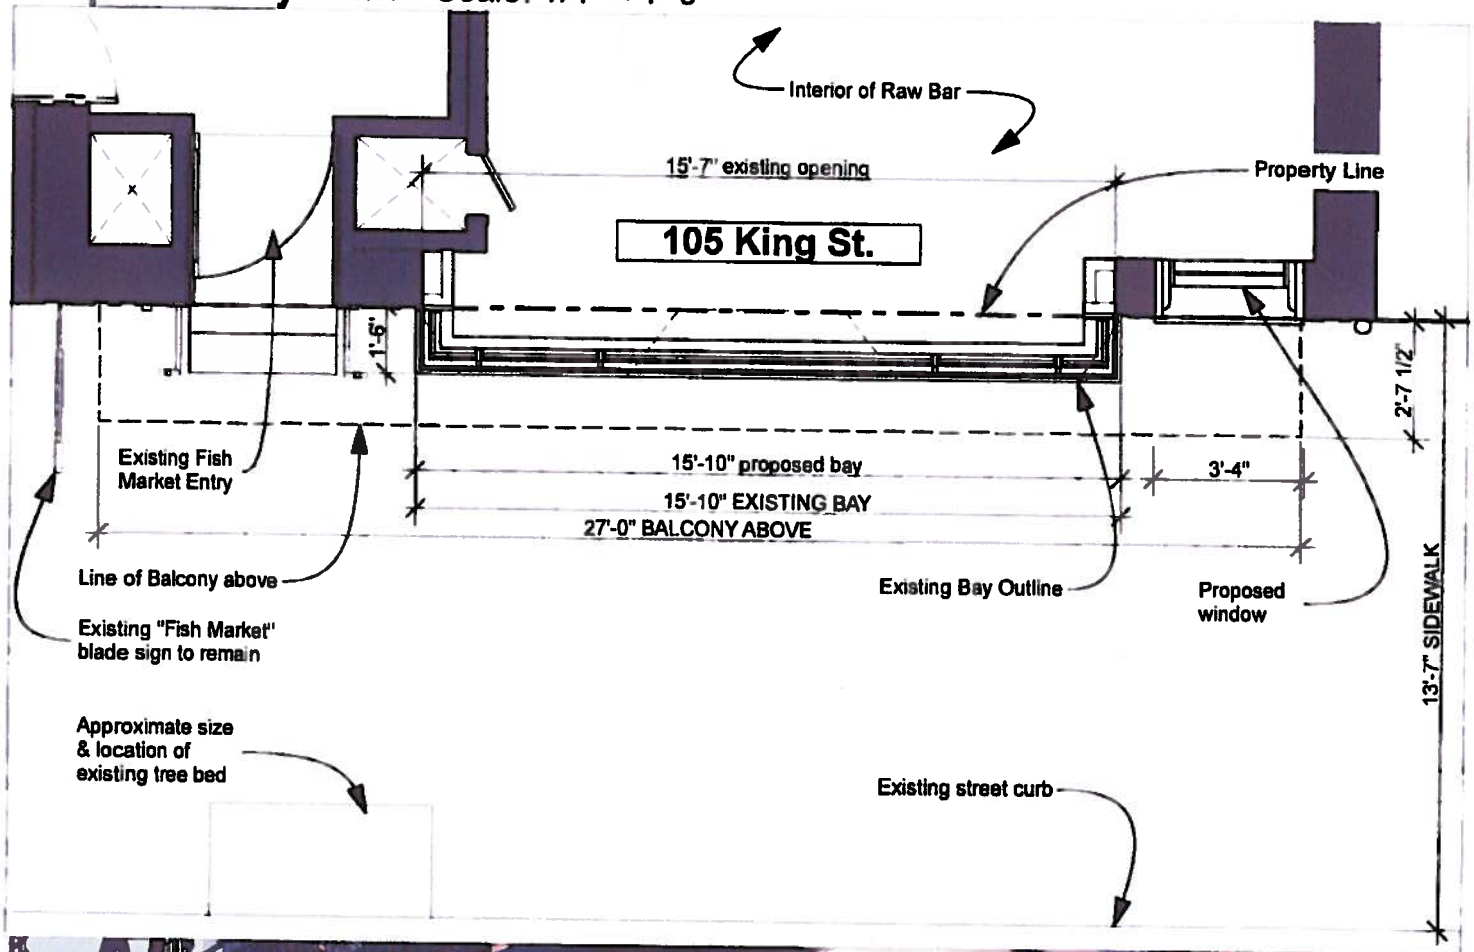

CORE

1010 wisconsin ave nw, suite 405
 washington, dc 20007
 t 202.466.6116 f 202.466.6235
 w coredc.com e gen@coredc.com

Fish Market **2**
Noe Landini

Proposed Encroachment Area

Project Number 12033 00
 Printed 10/24/12
 © core group pc 2012