
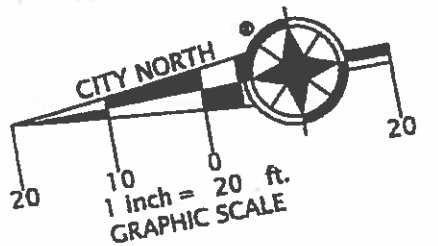


NOTES: 1. FENCES ARE FRAME.
2. UTILITIES ARE UNDERGROUND.


FRANKLIN STREET

MONUMENT LINE

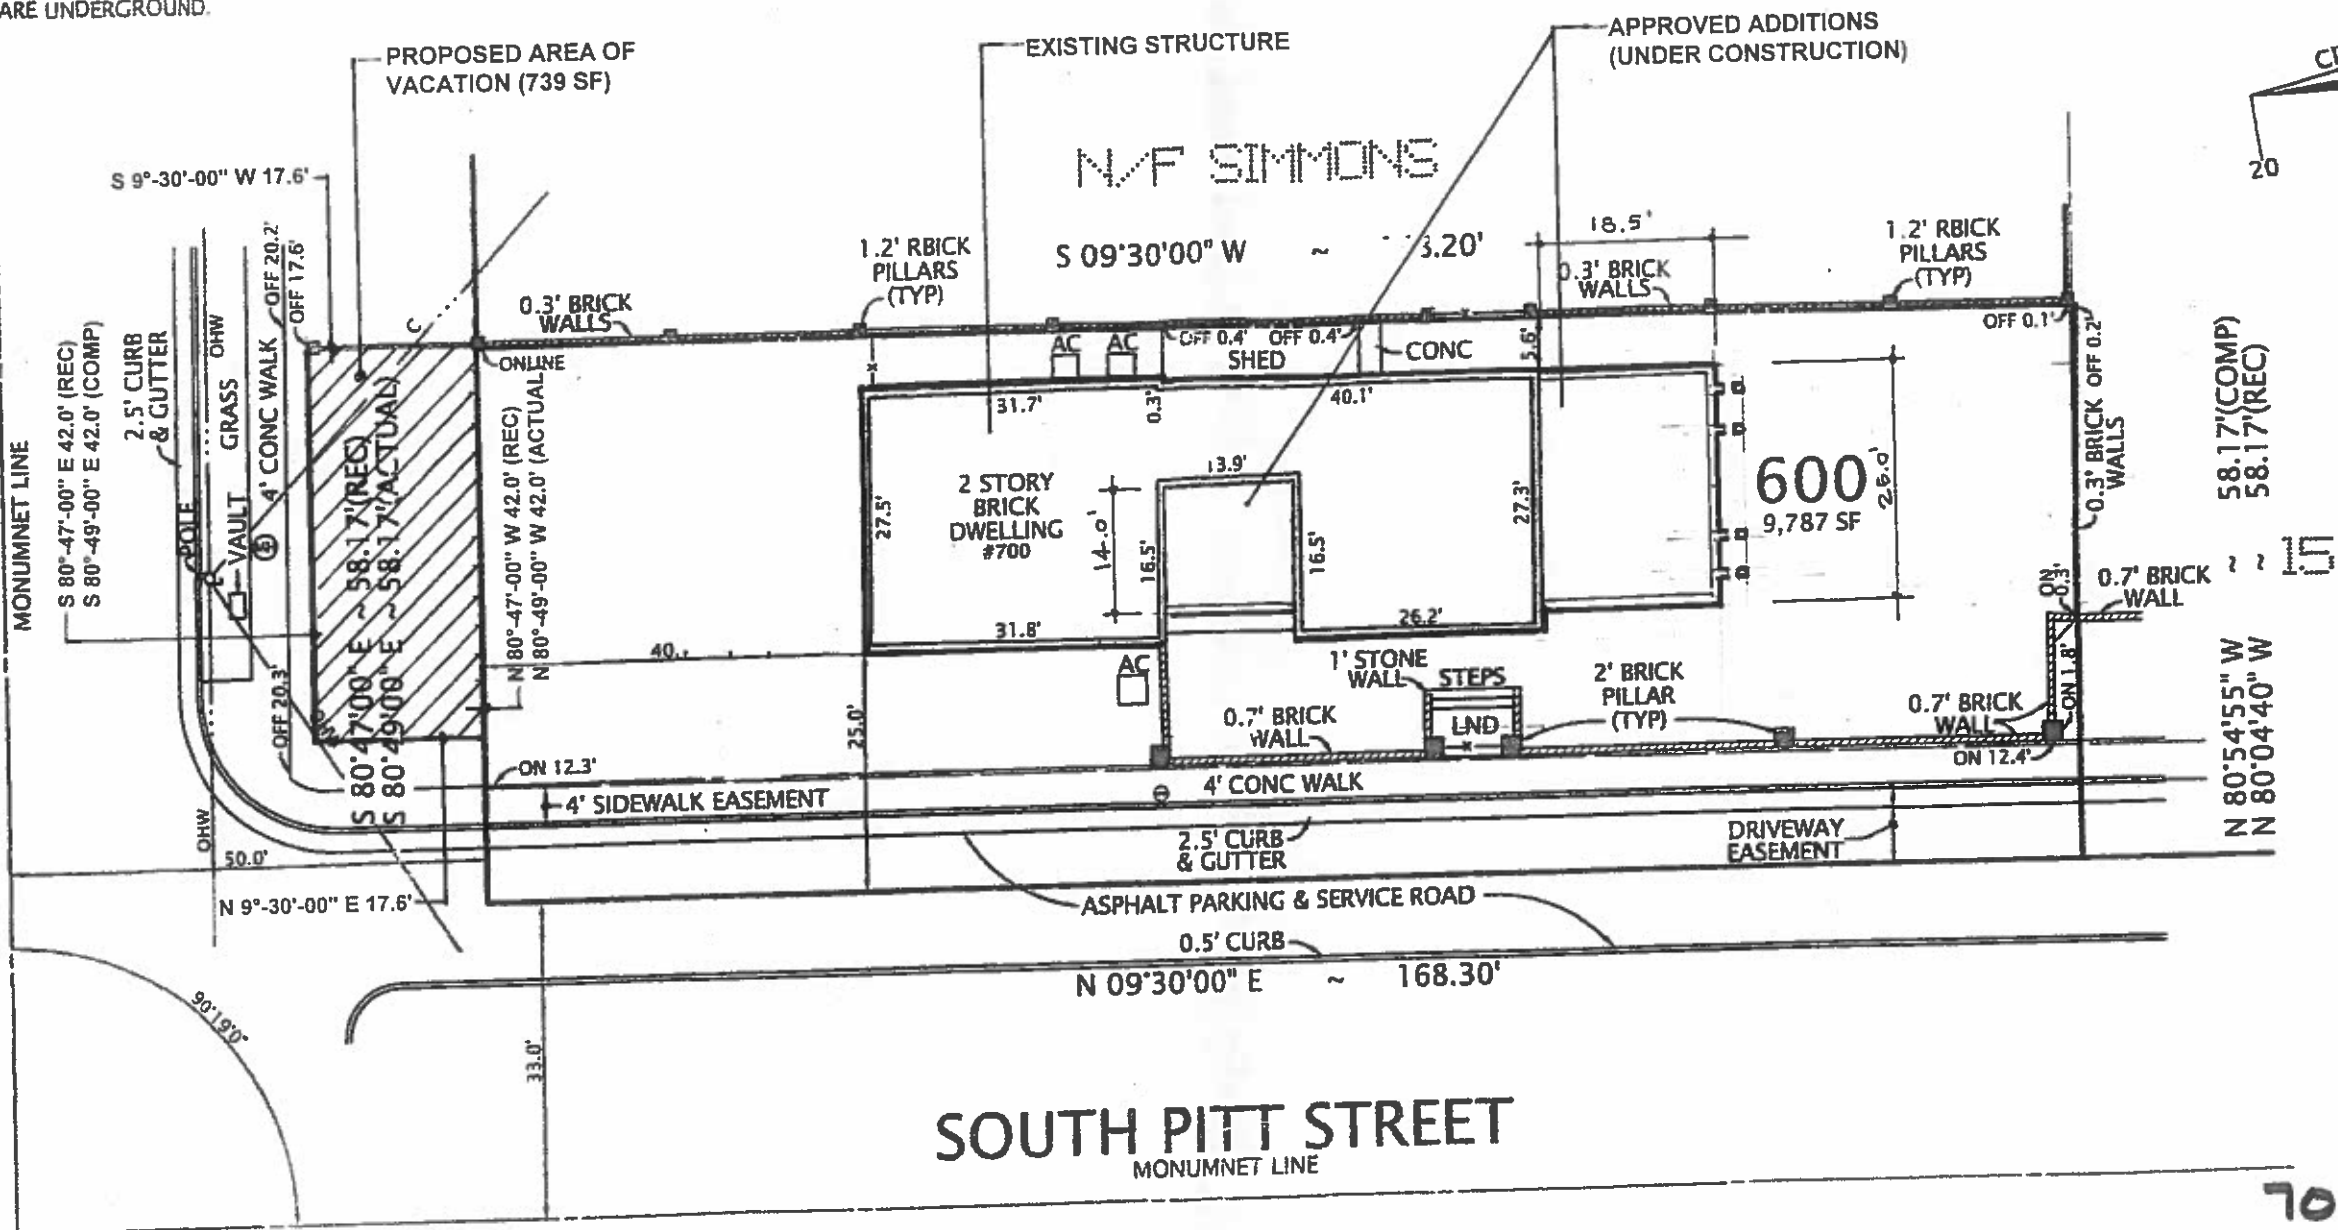

I HEREBY CERTIFY THAT THE POSITIONS OF ALL THE EXISTING IMPROVEMENTS HAVE BEEN CAREFULLY ESTABLISHED BY A CURRENT FIELD SURVEY AND UNLESS SHOWN THERE ARE NO VISIBLE ENCROACHMENTS AS OF THIS DATE

THIS PLAT IS SUBJECT TO RESTRICTIONS OF RECORD.
A TITLE REPORT WAS NOT FURNISHED.
NO CORNER MARKERS SET.

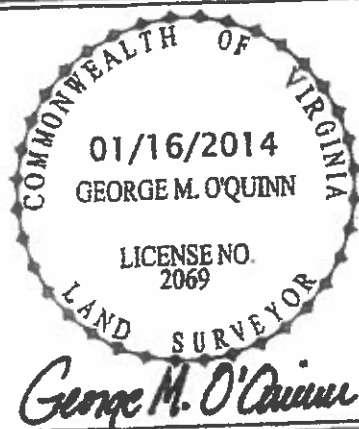

CASE NAME:
OLSON
CINDY GOLUBIN

DOMINION Surveyors Inc.
8808-H PEAR TREE VILLAGE COURT
ALEXANDRIA, VIRGINIA 22309
703-619-6555
FAX: 703-799-6412

PLAT
SHOWING HOUSE LOCATION ON
LOT 600, BLOCK 1, SECTION ONE
OF A PLAT OF CONSOLIDATION
LOTS 16, 517, 518 & 10' ALLEY
YATES GARDENS

(DEED BOOK 1196, PAGE 381)
CITY OF ALEXANDRIA, VIRGINIA
SCALE: 1" = 20' JANUARY 16, 2014

