

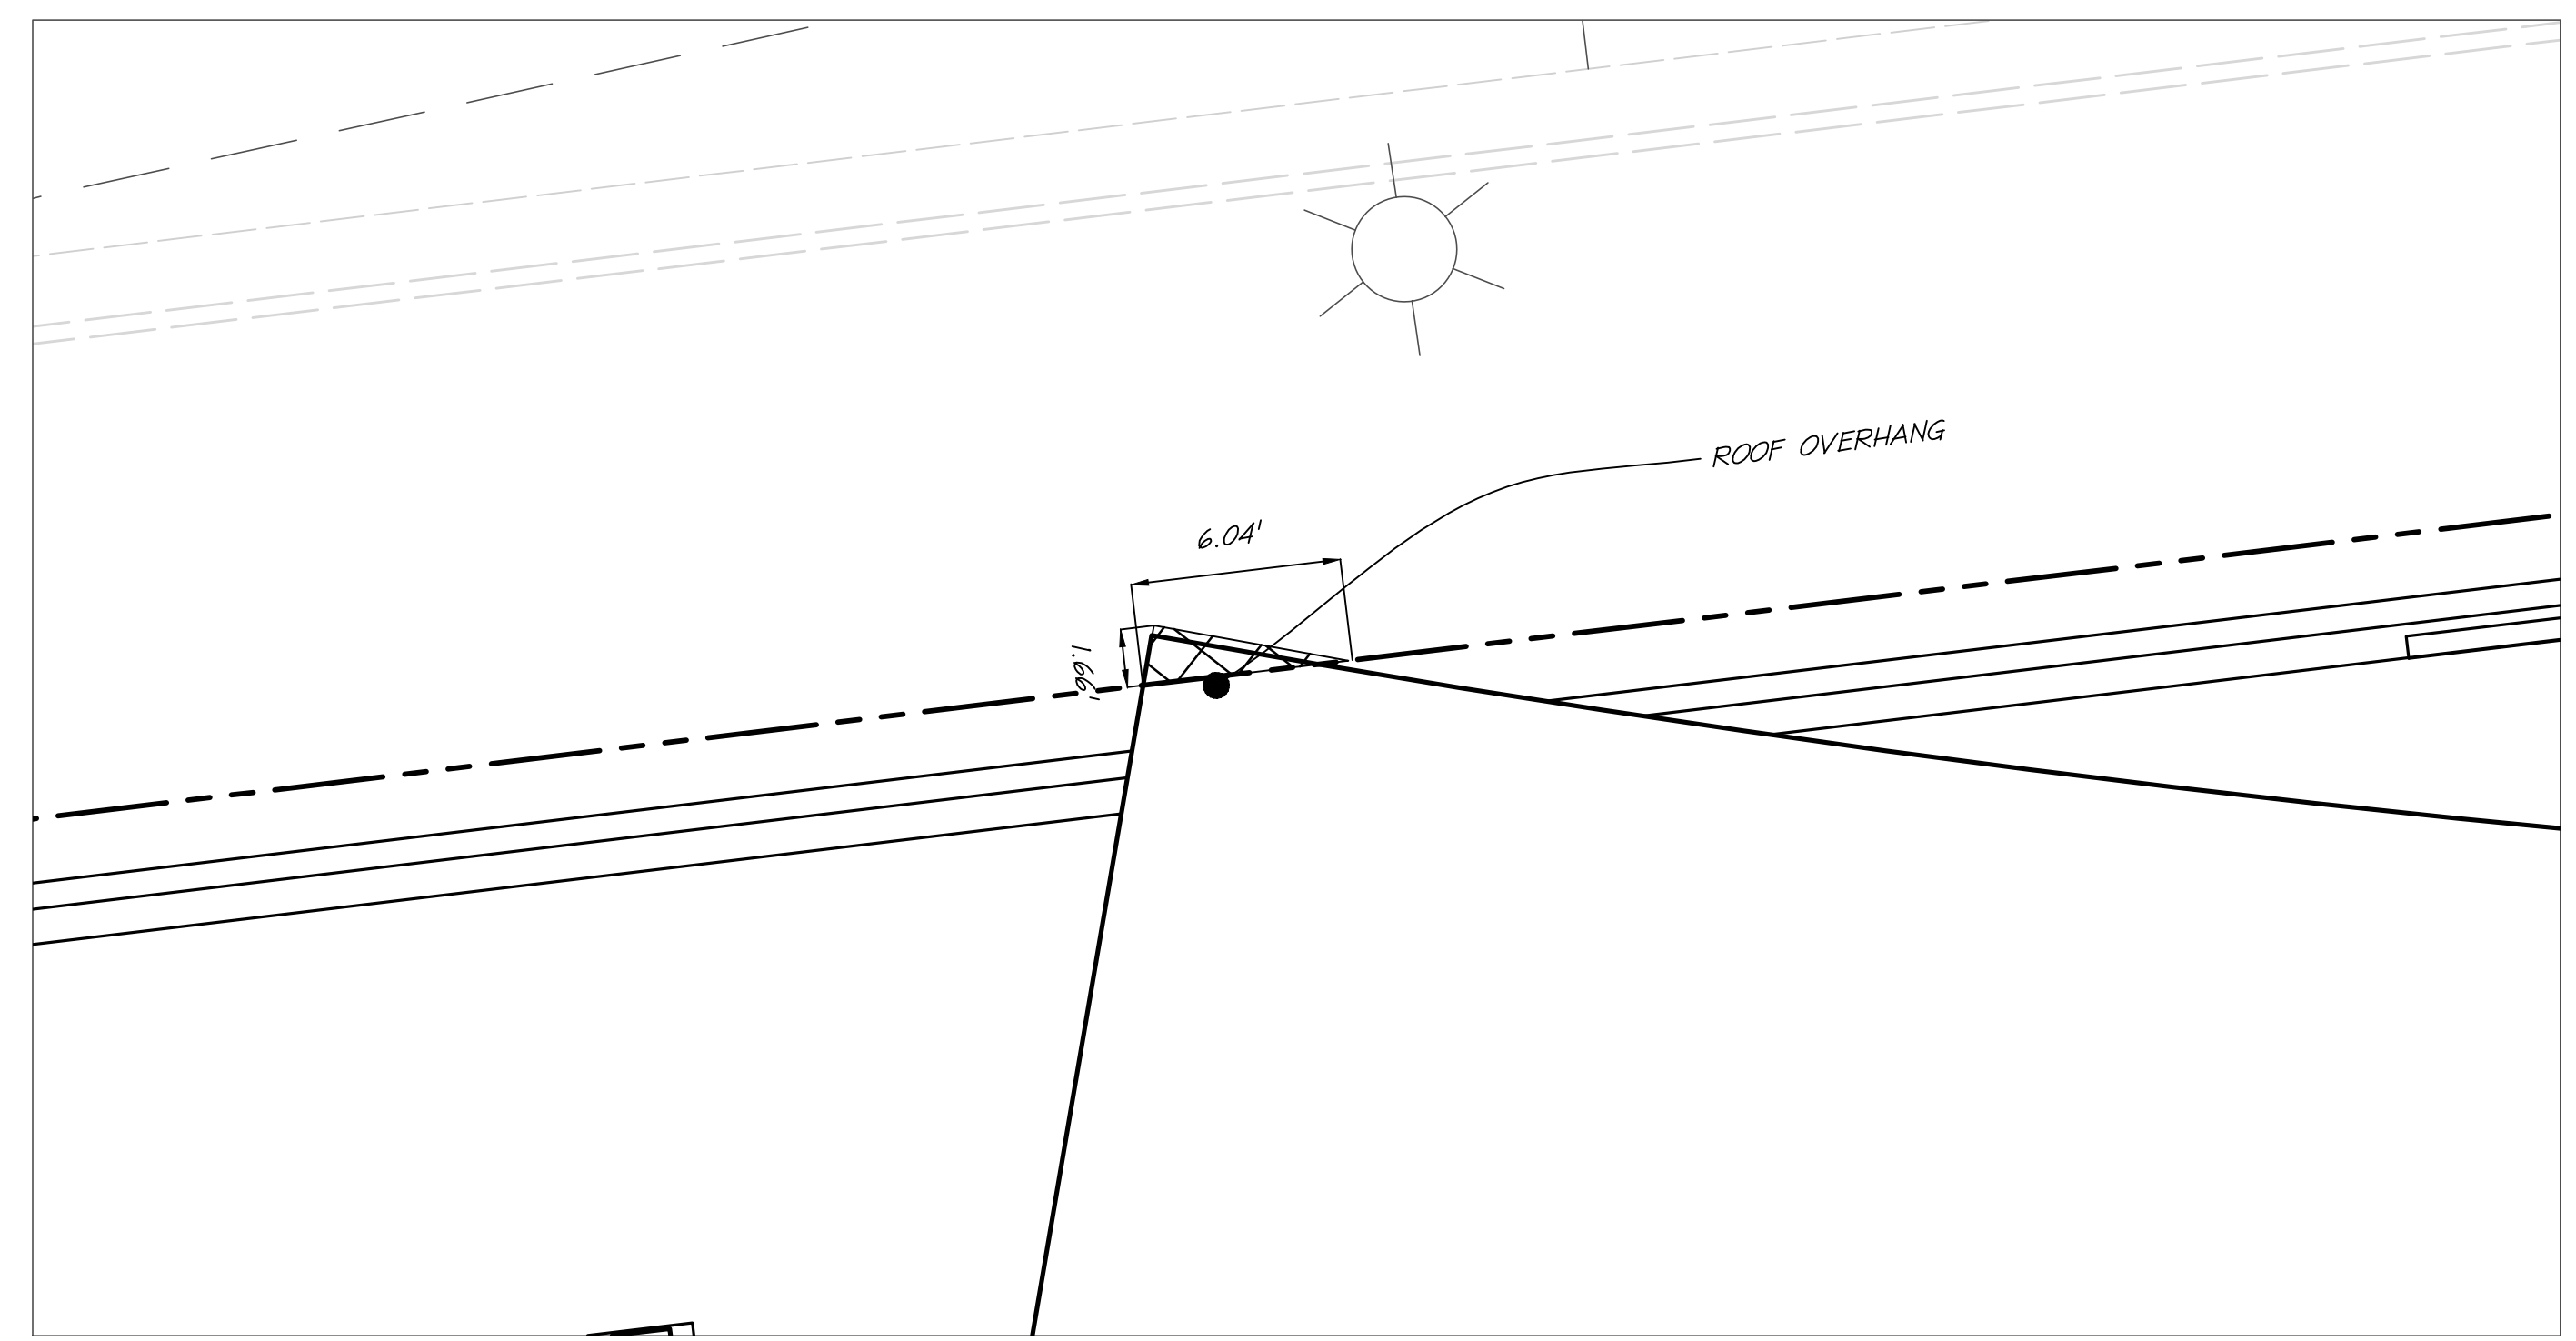
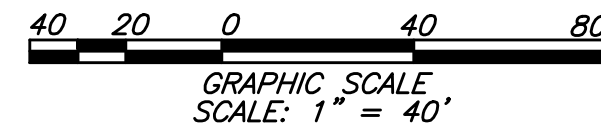




BLOCK H - OVERALL (1"=40')

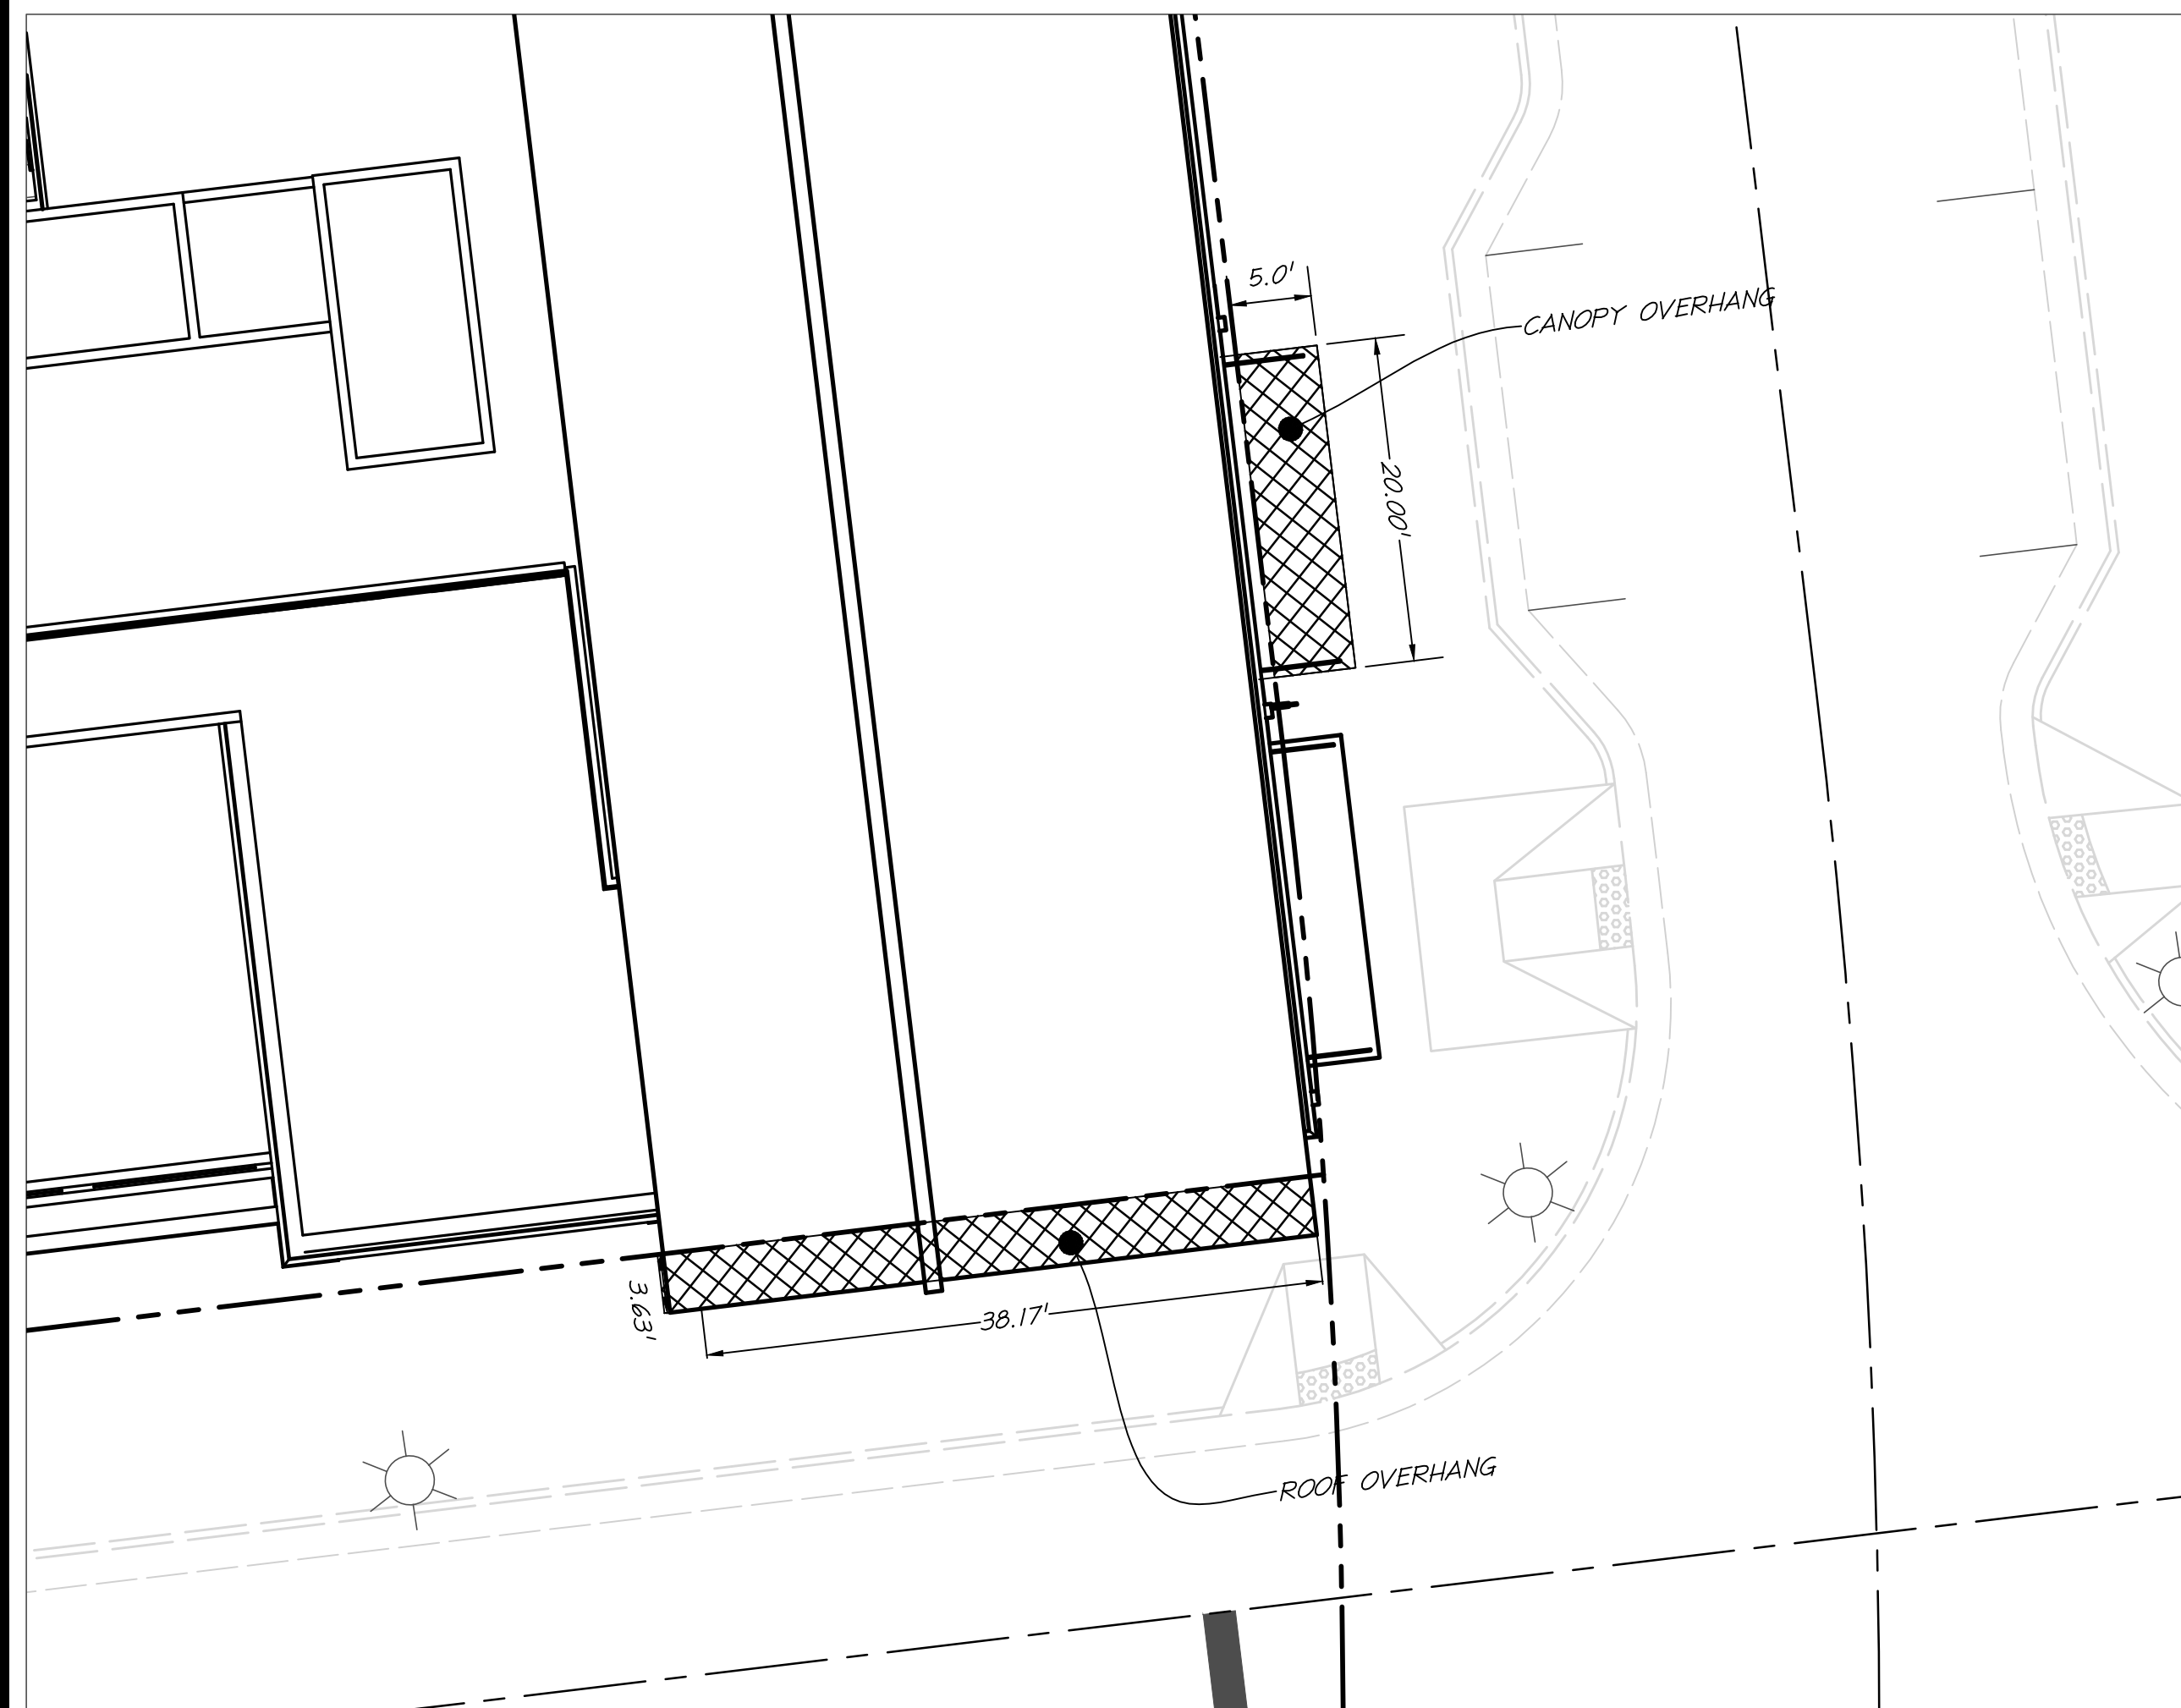

BLOCK H - ENCROACHMENT AREA 1 (1"=5')

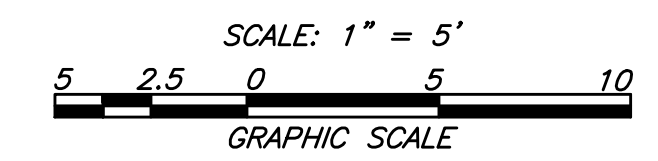

BLOCK H - ENCROACHMENT AREA 3 (1"=10')

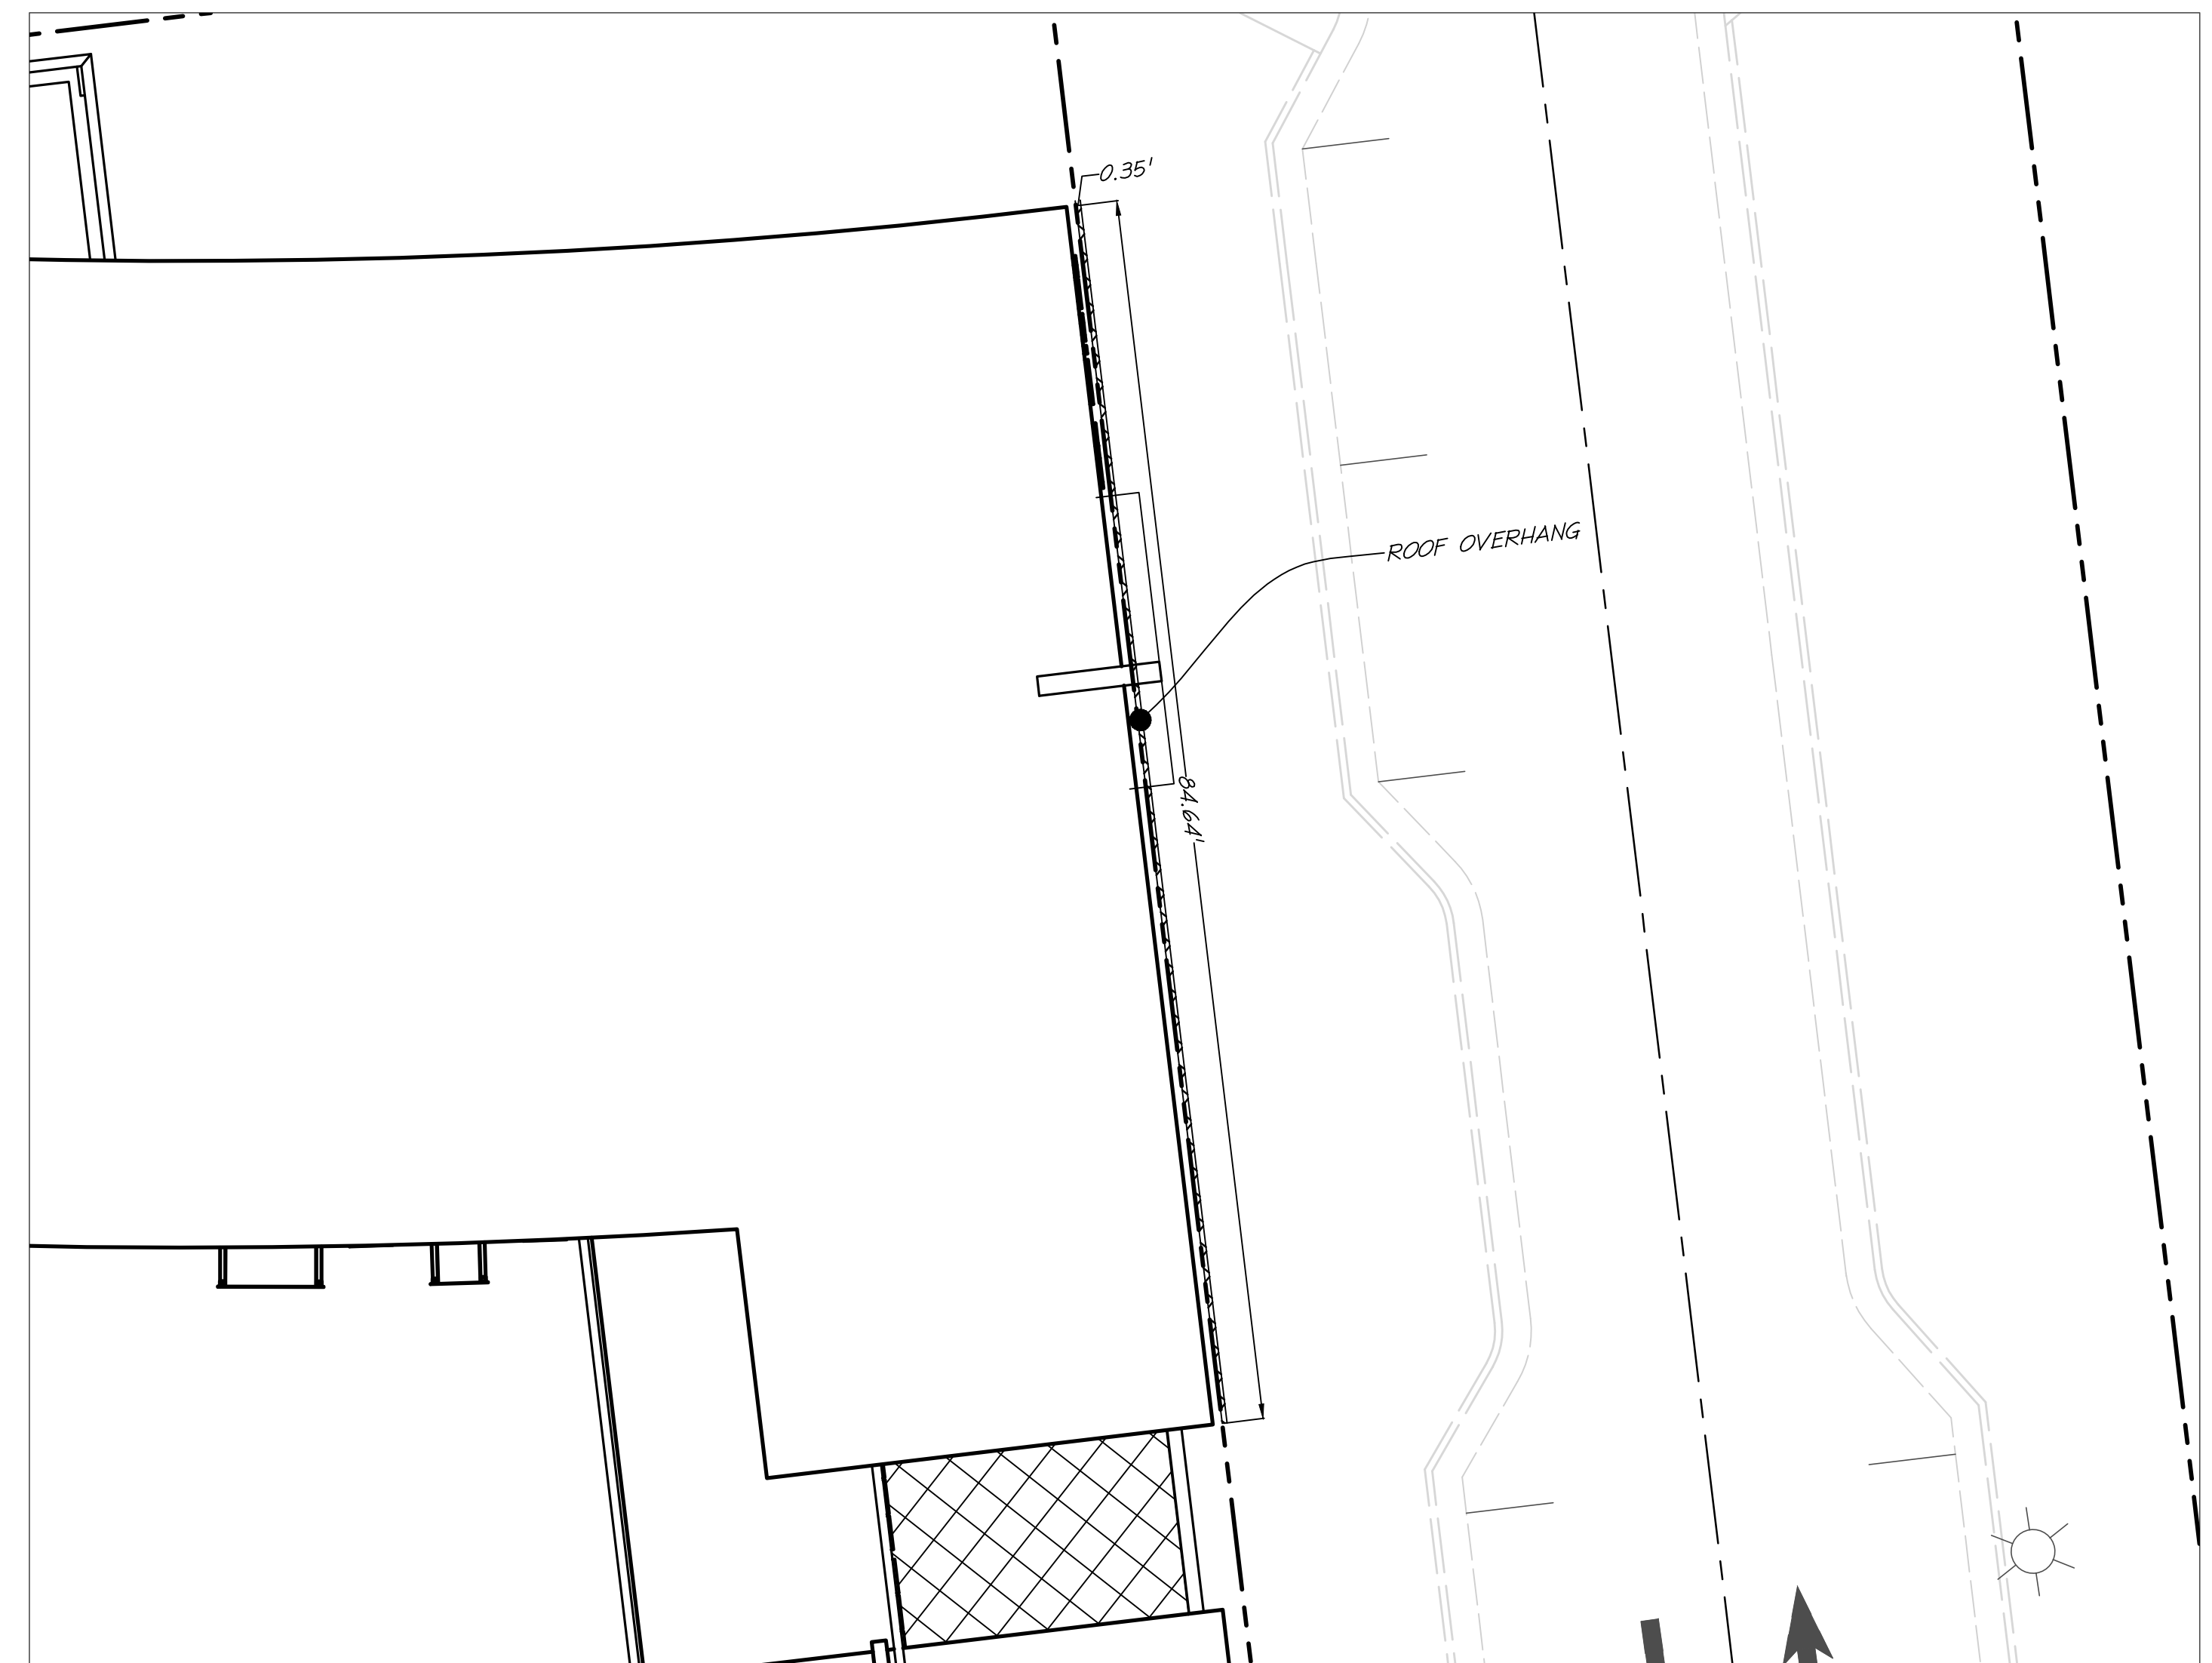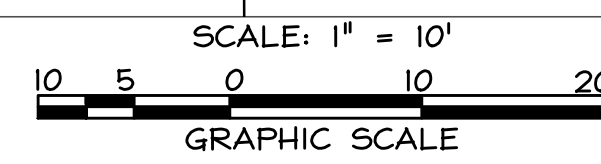

BLOCK H - ENCROACHMENT AREA 2 (1"=10')

