


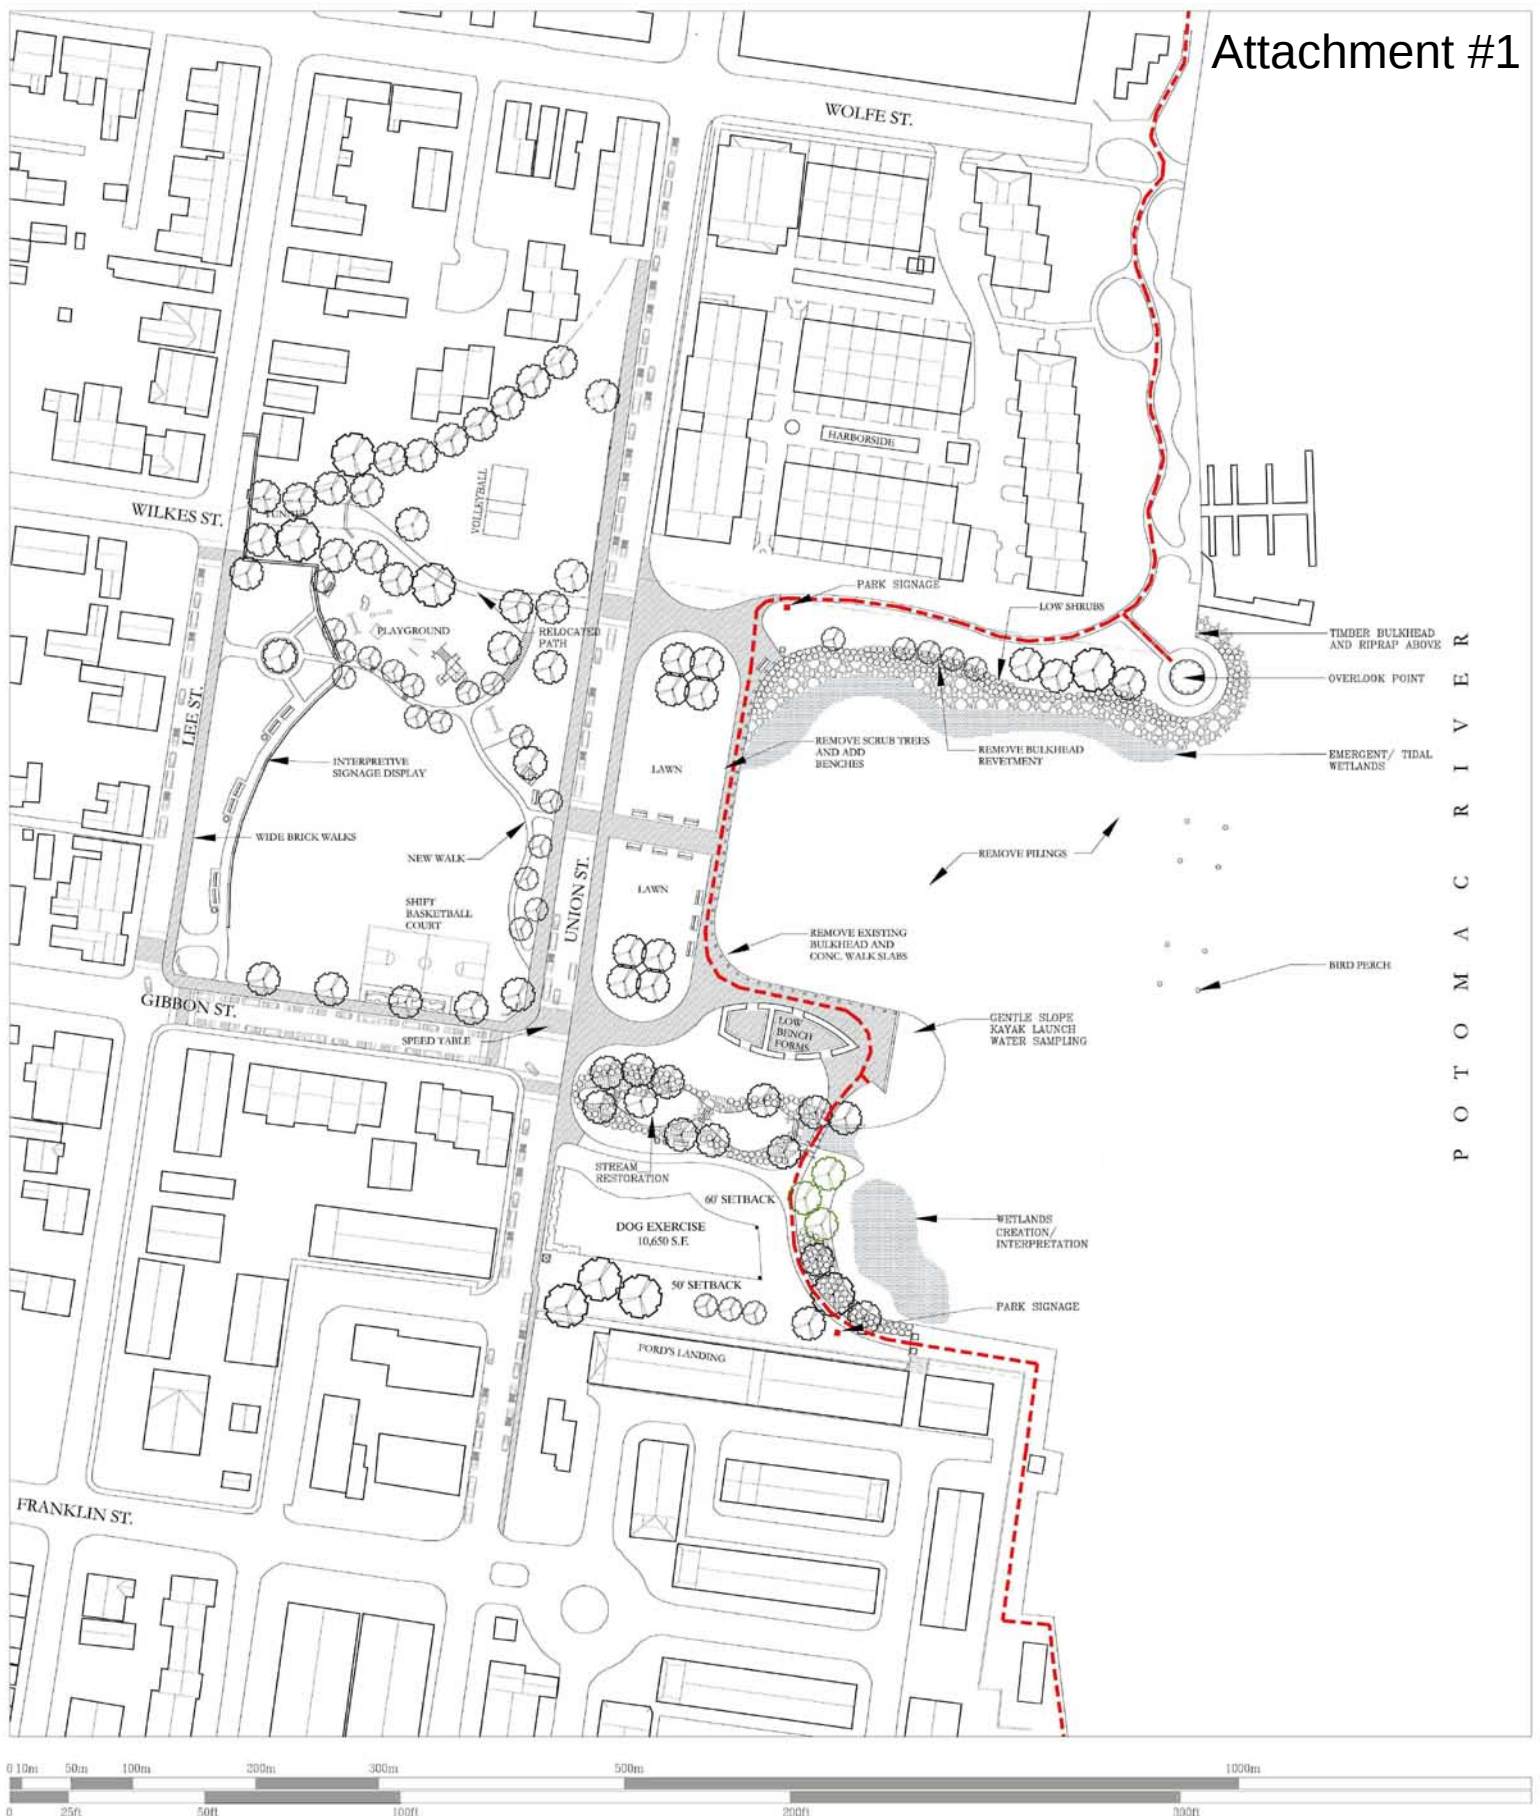

WINDMILL HILL PARK

APPROVED CONCEPT PLAN

APRIL 12, 2003



CITY OF ALEXANDRIA DEPARTMENT OF
PARKS AND RECREATION

*THIS PLAN DOES NOT ALLOW FOR PEDESTRIAN BOARDWALK AT WATERFRONT
TO SEPARATE PEDESTRIANS FROM THE DOG EXERCISE AREA.