
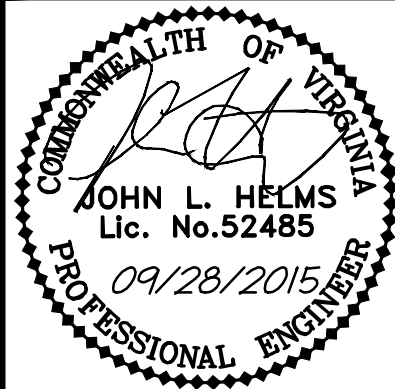
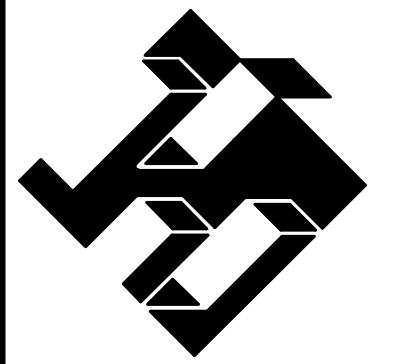
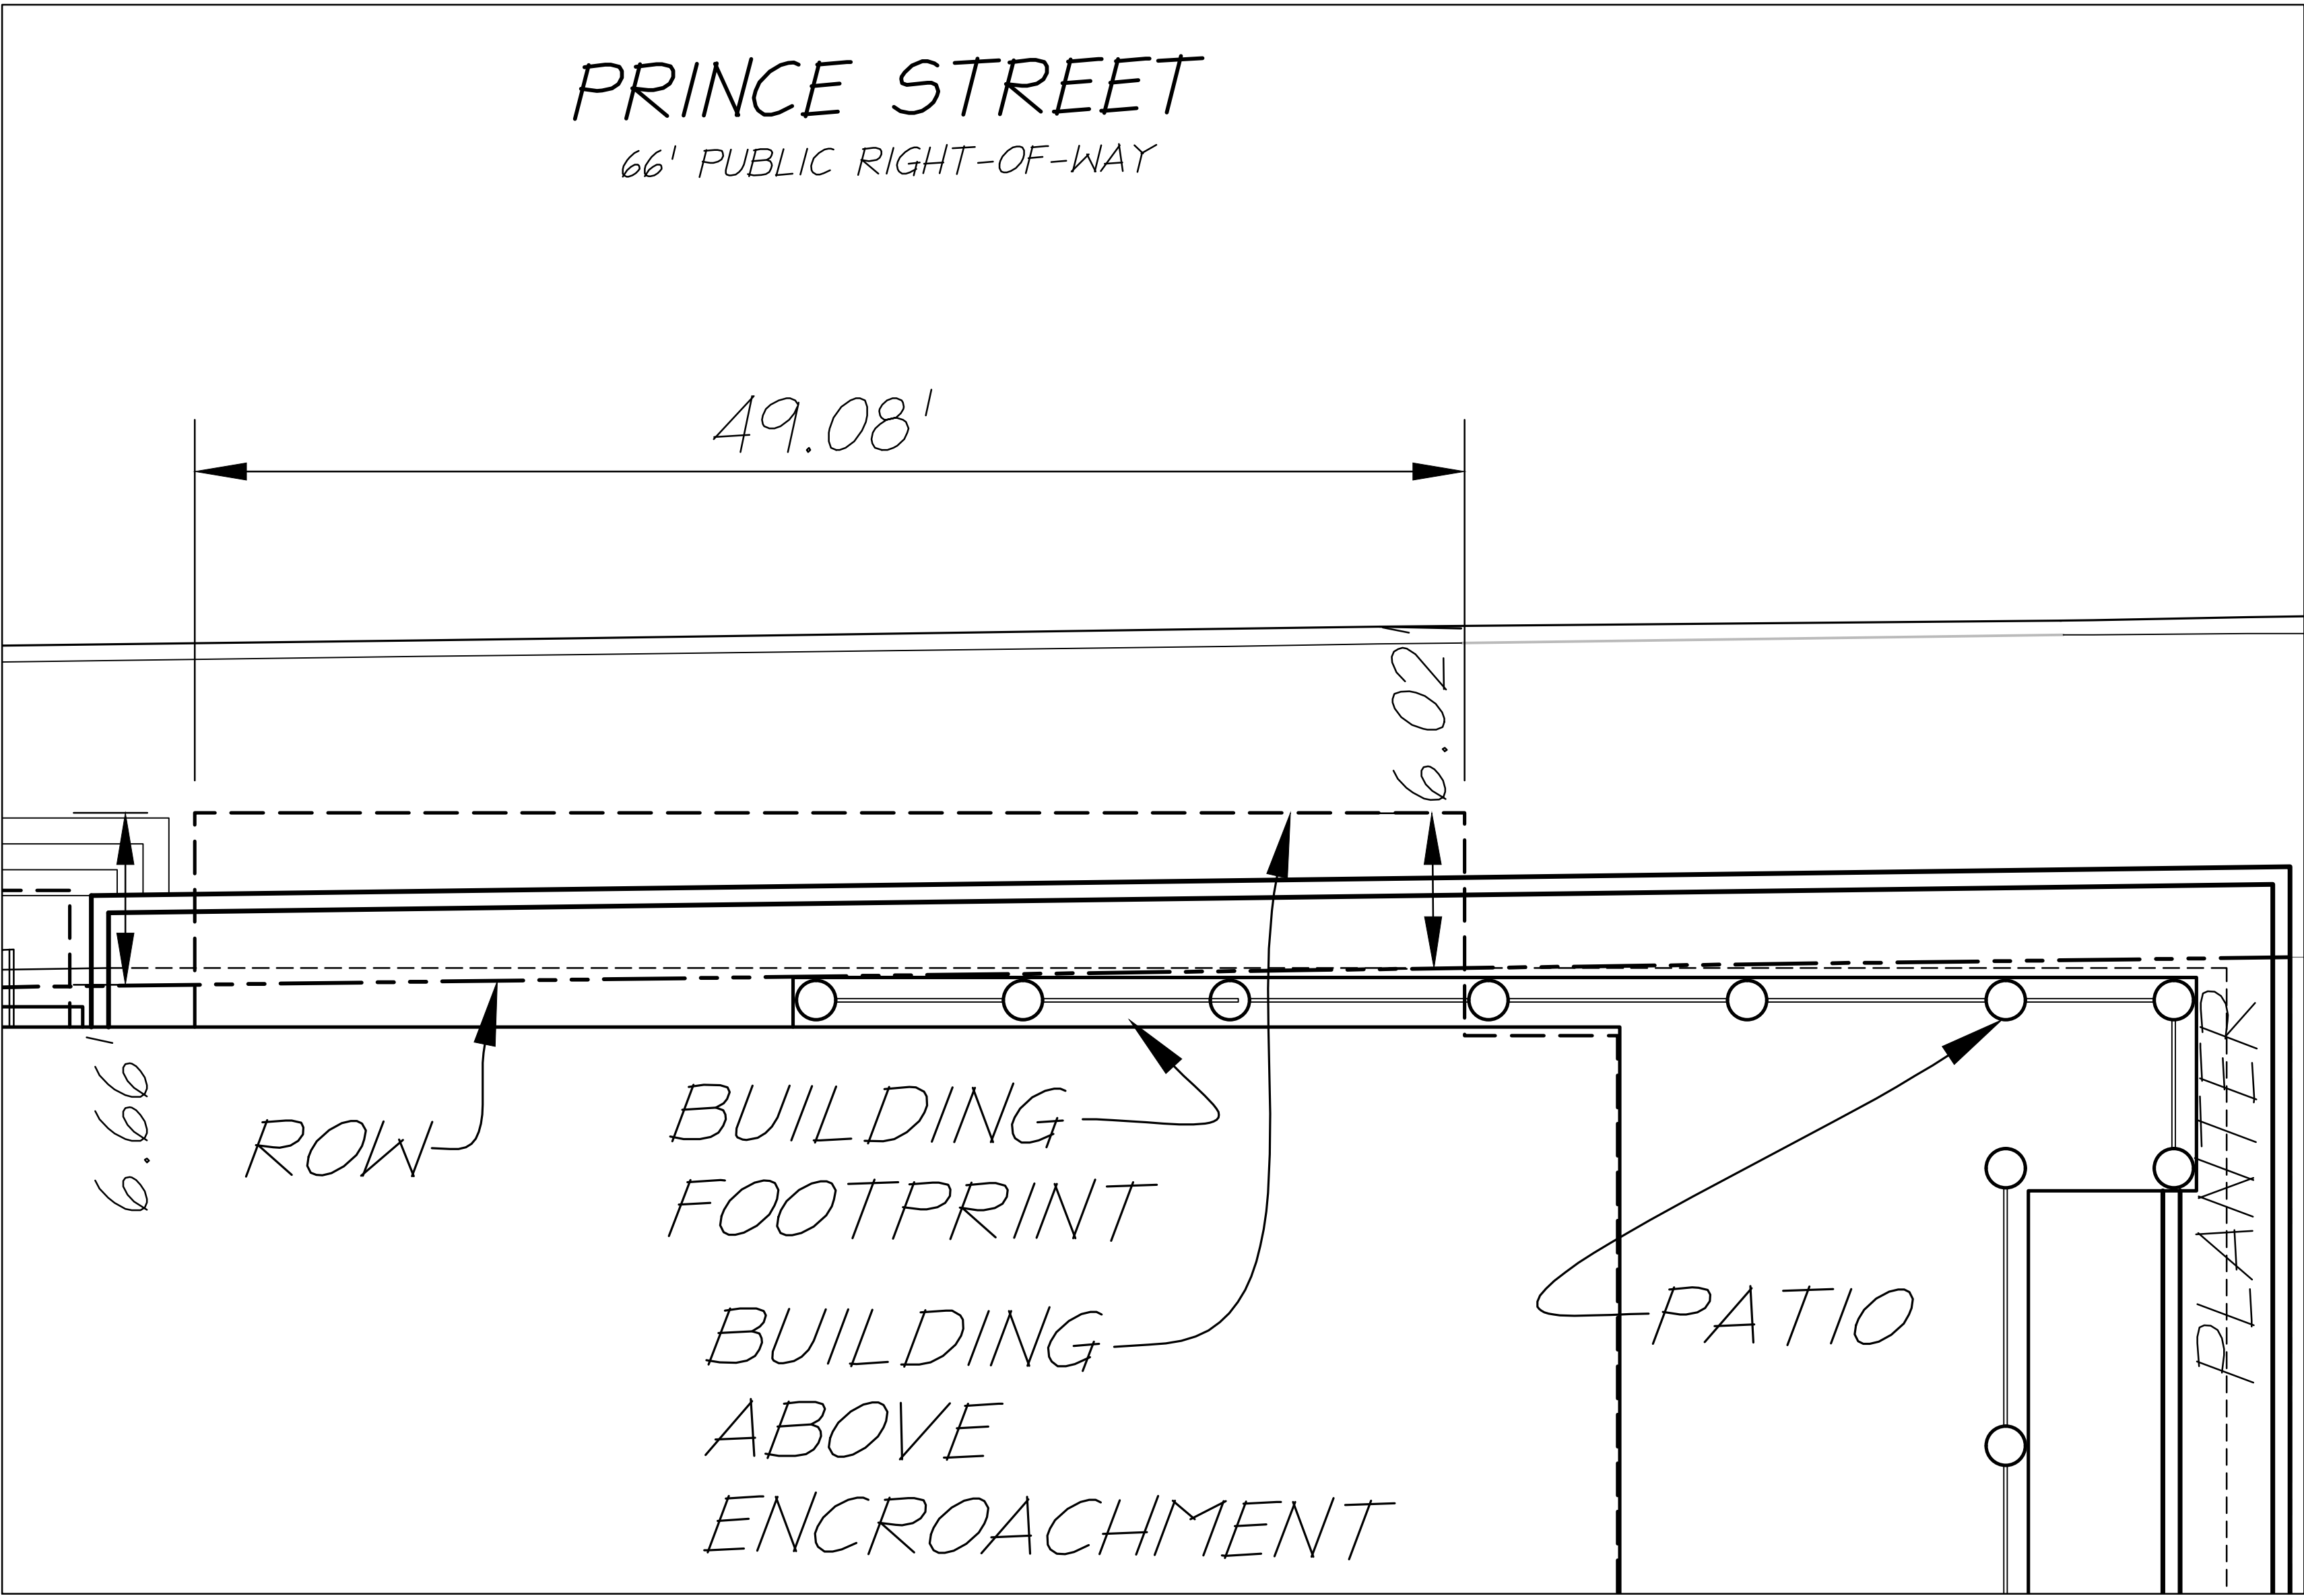
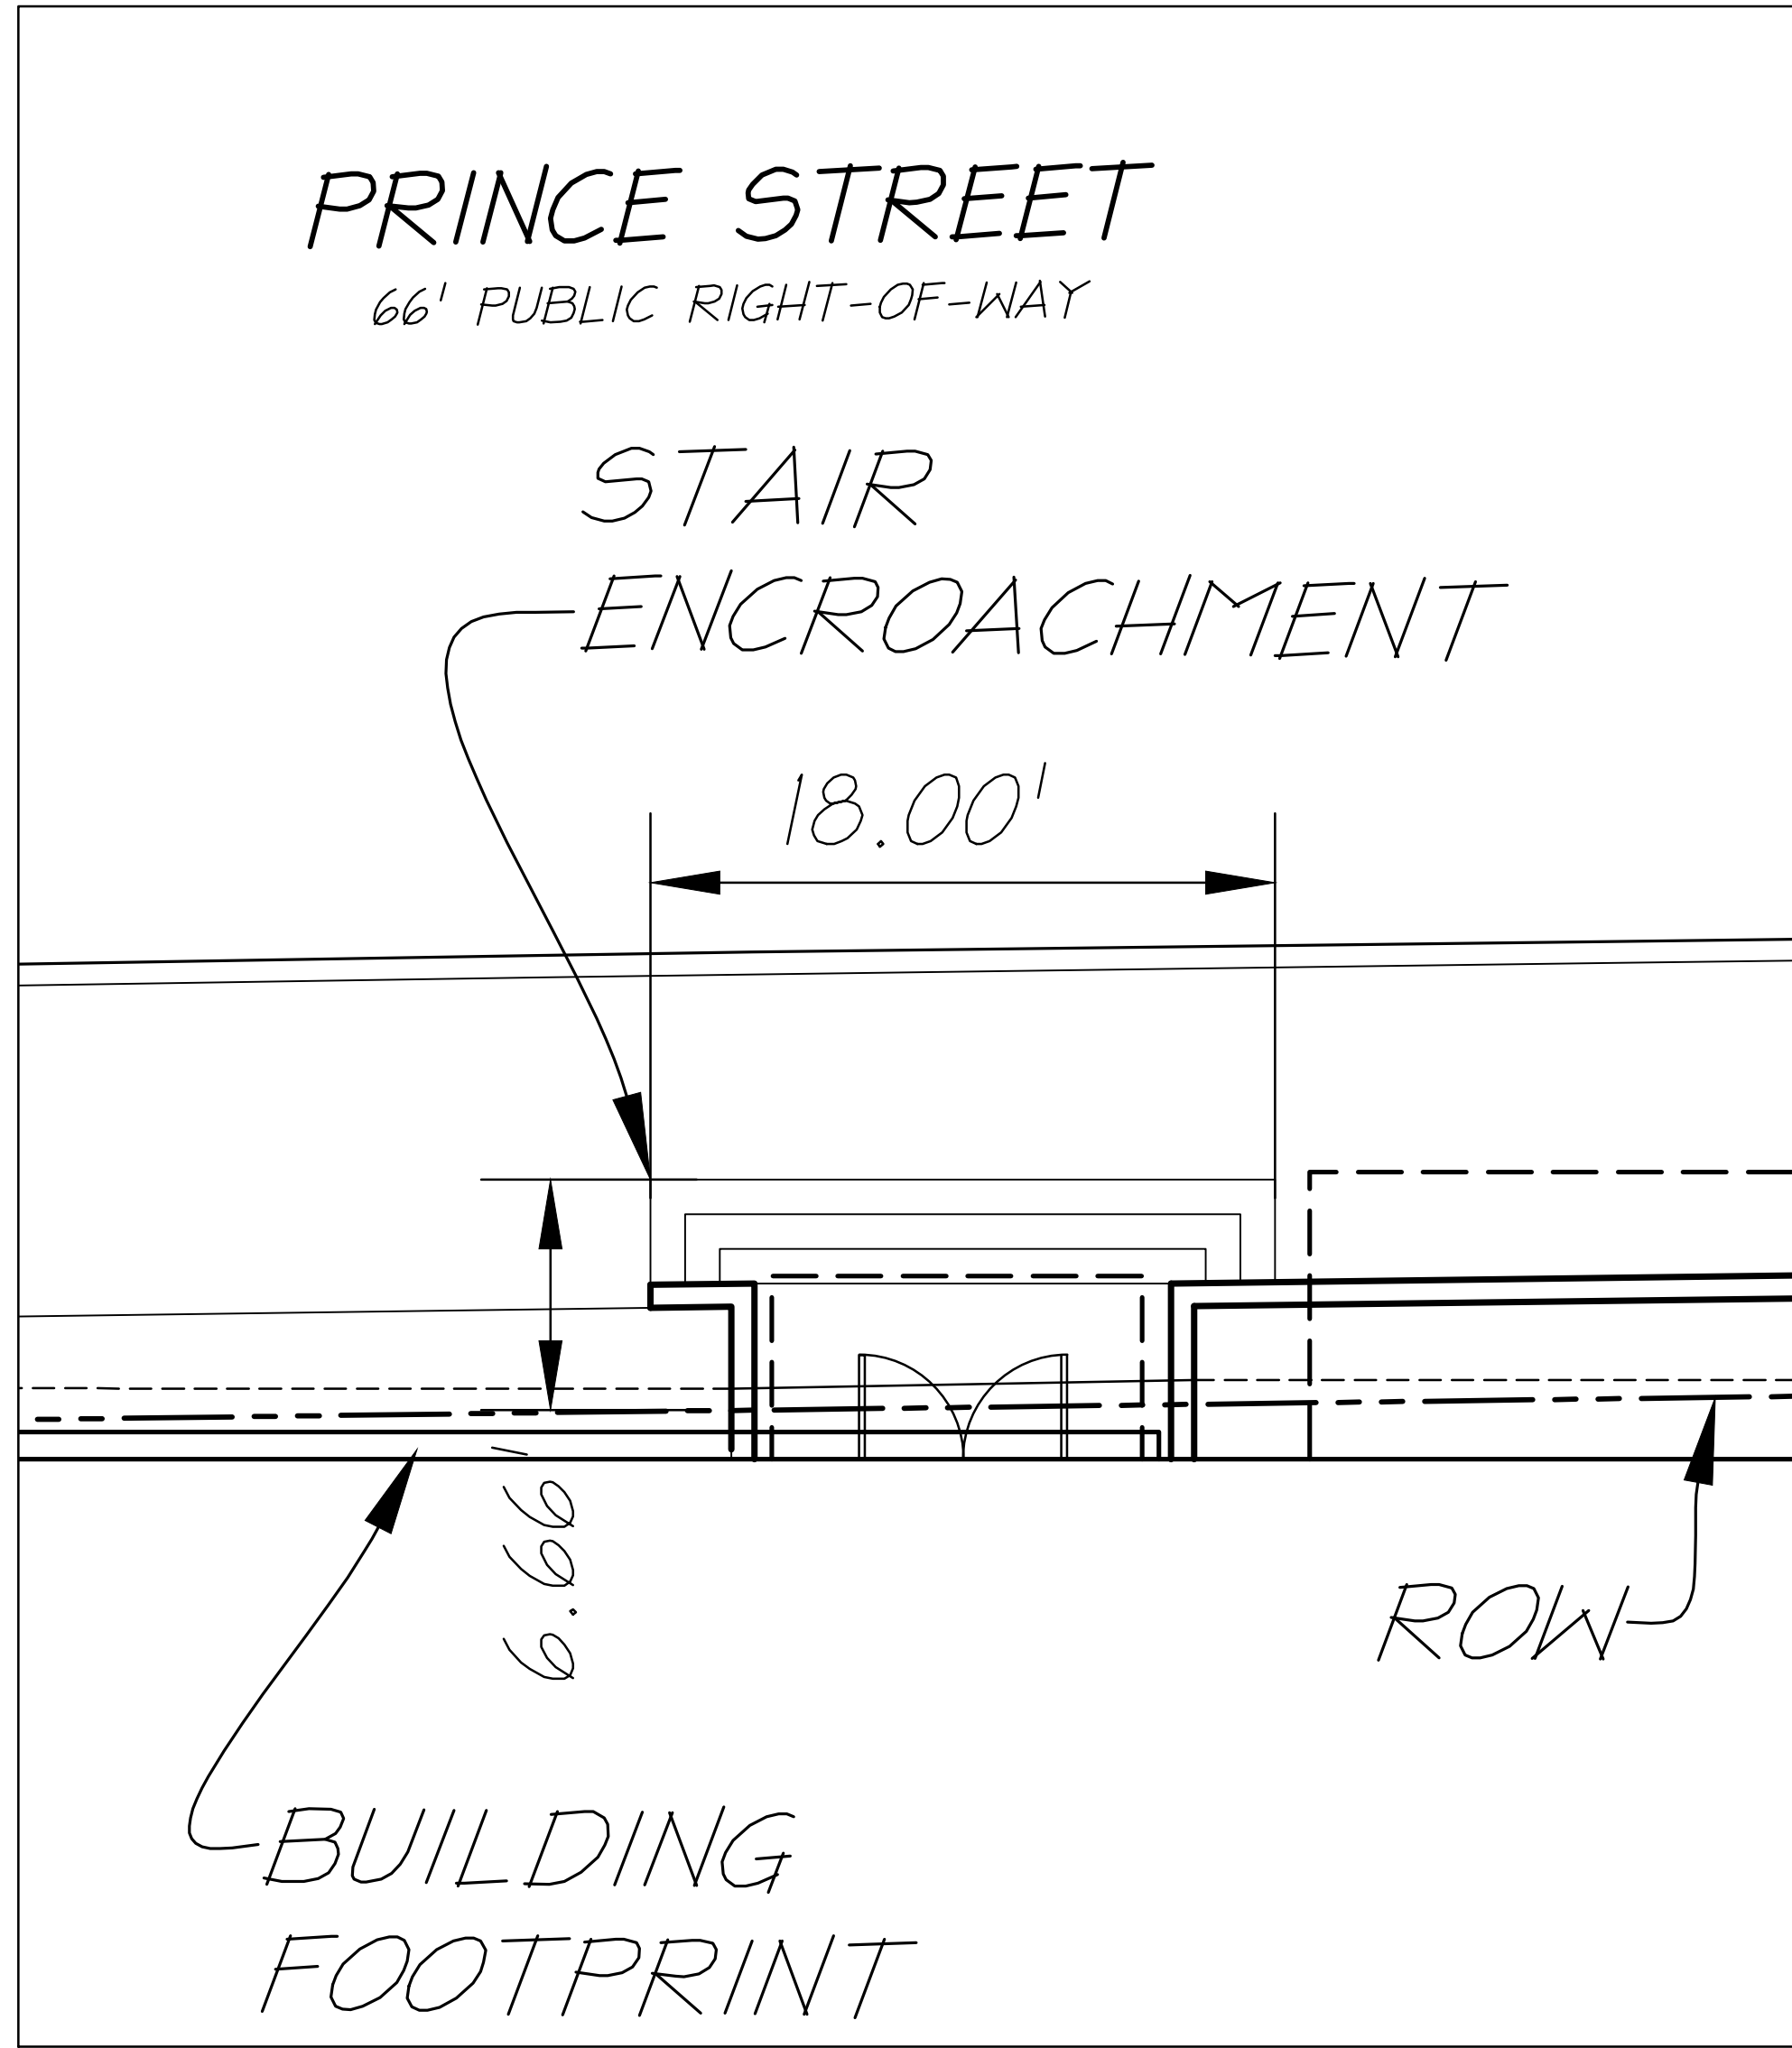


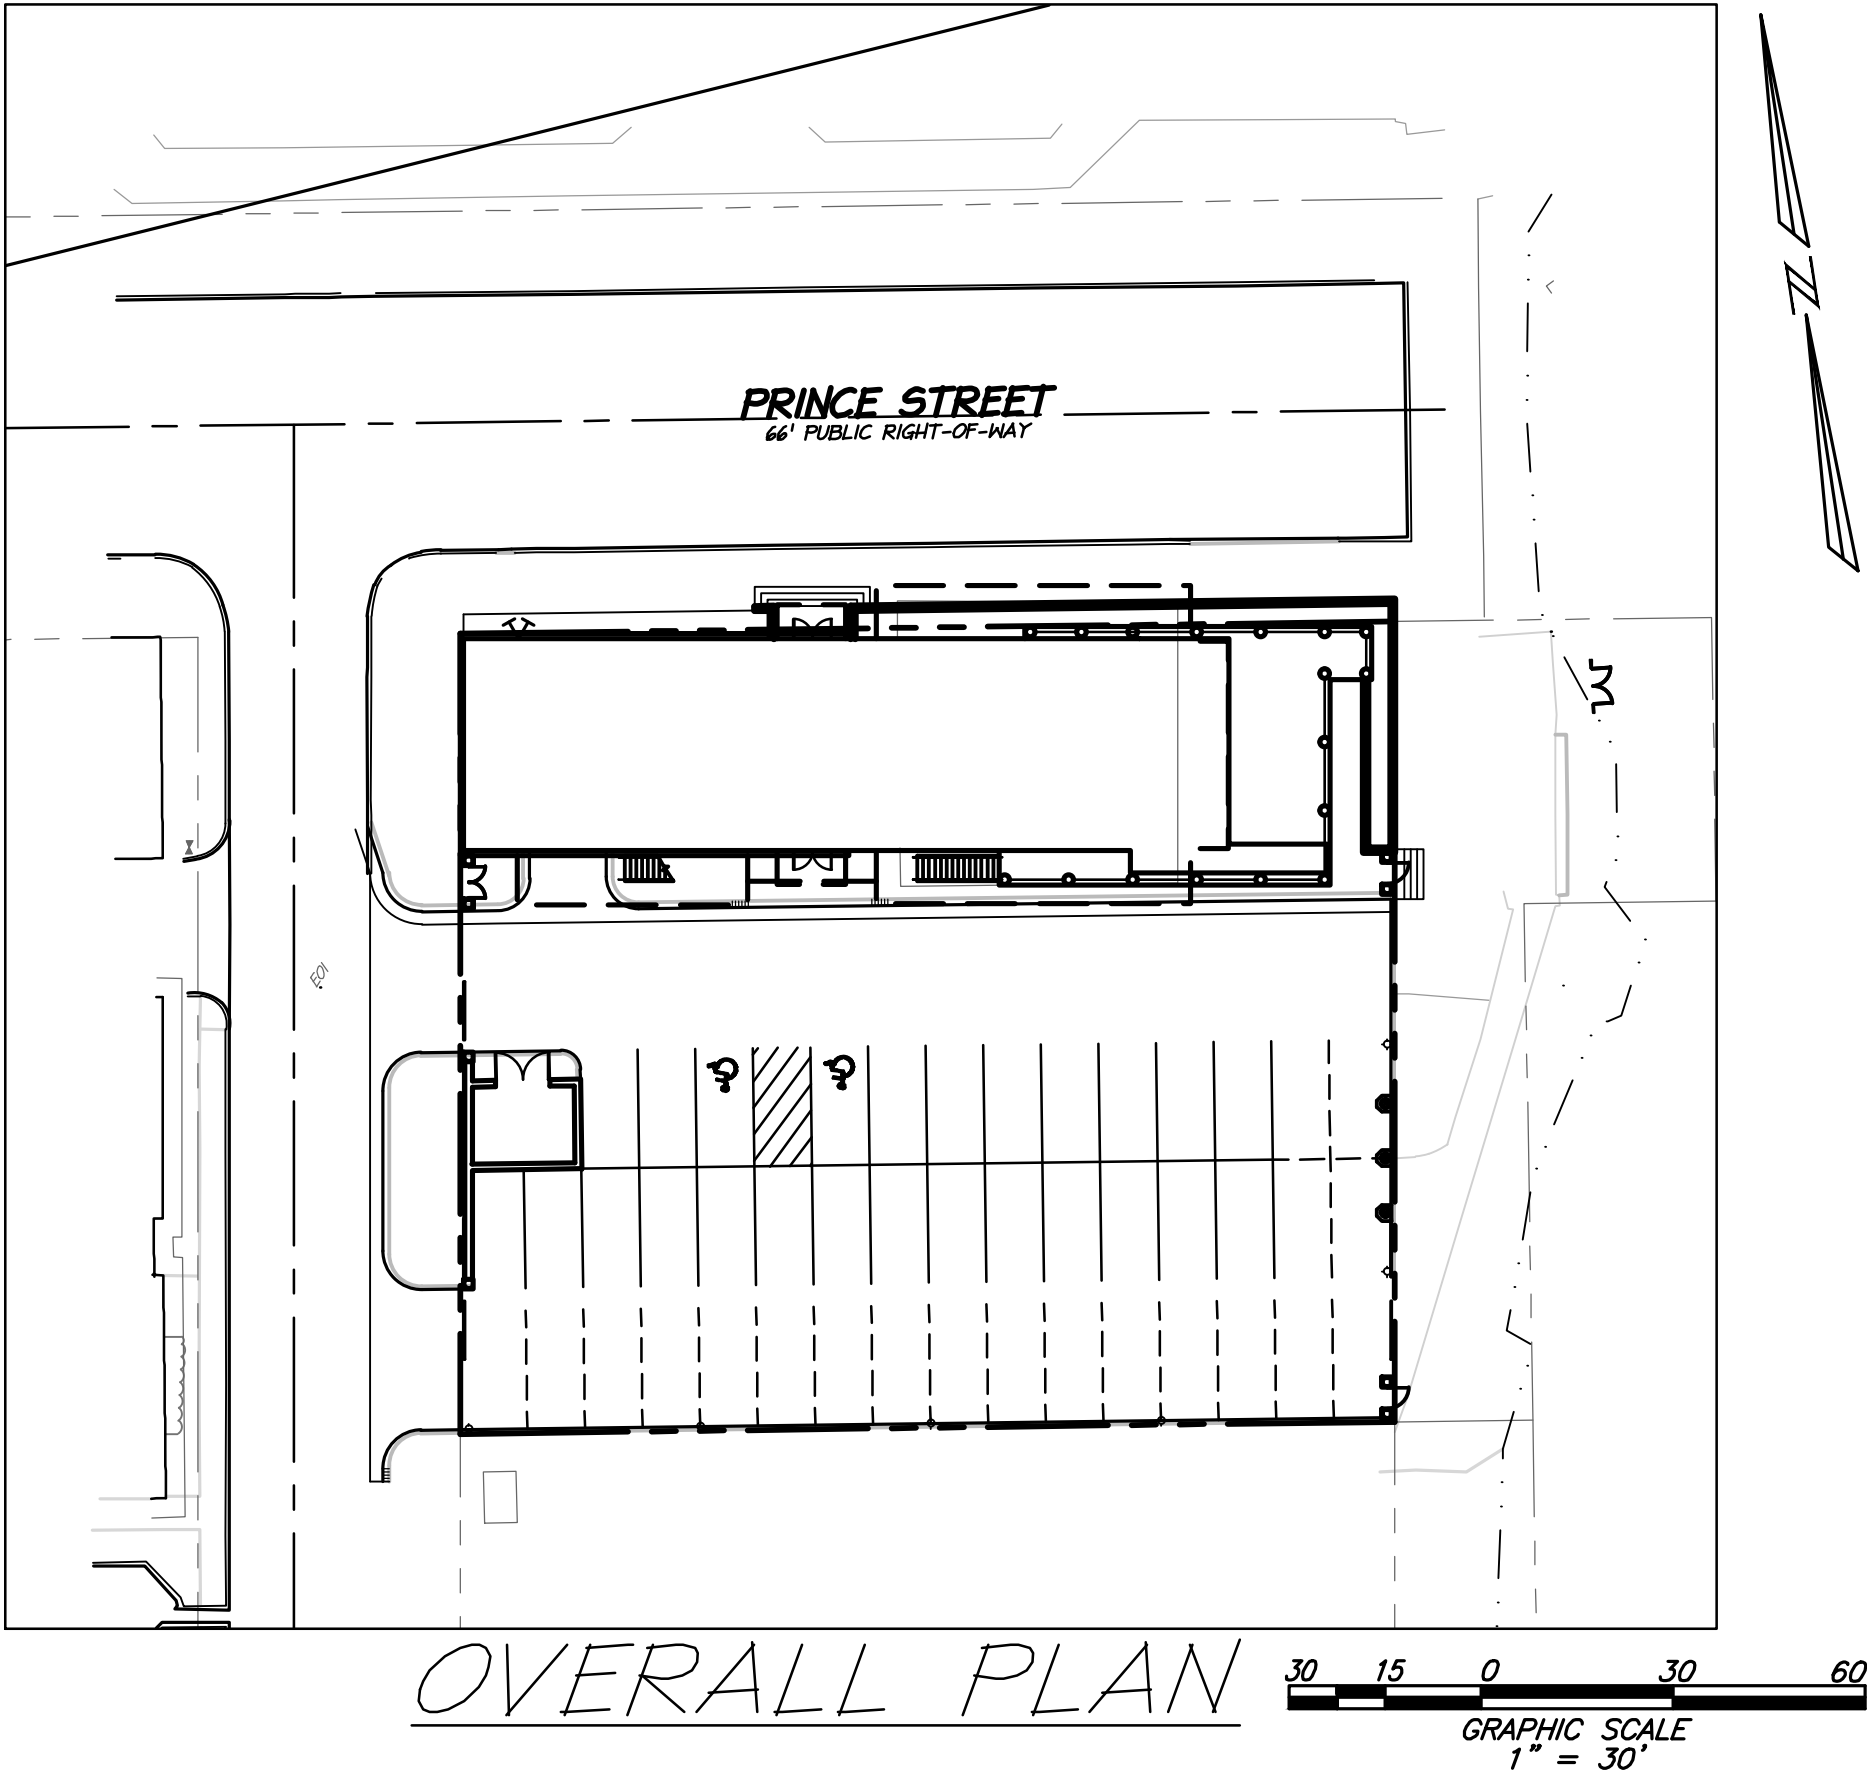

ENCROACHMENT  
EXHIBIT

OLD DOMINION  
BOAT CLUB  
THE CITY OF ALEXANDRIA, VIRGINIA

PROJECT NO: 14104.001.00

SCALE:

DATE: 11/04/14

DESIGN: AS SHOWN

DRAWN:

CHECKED: JH

SHEET No. BD  
BD