


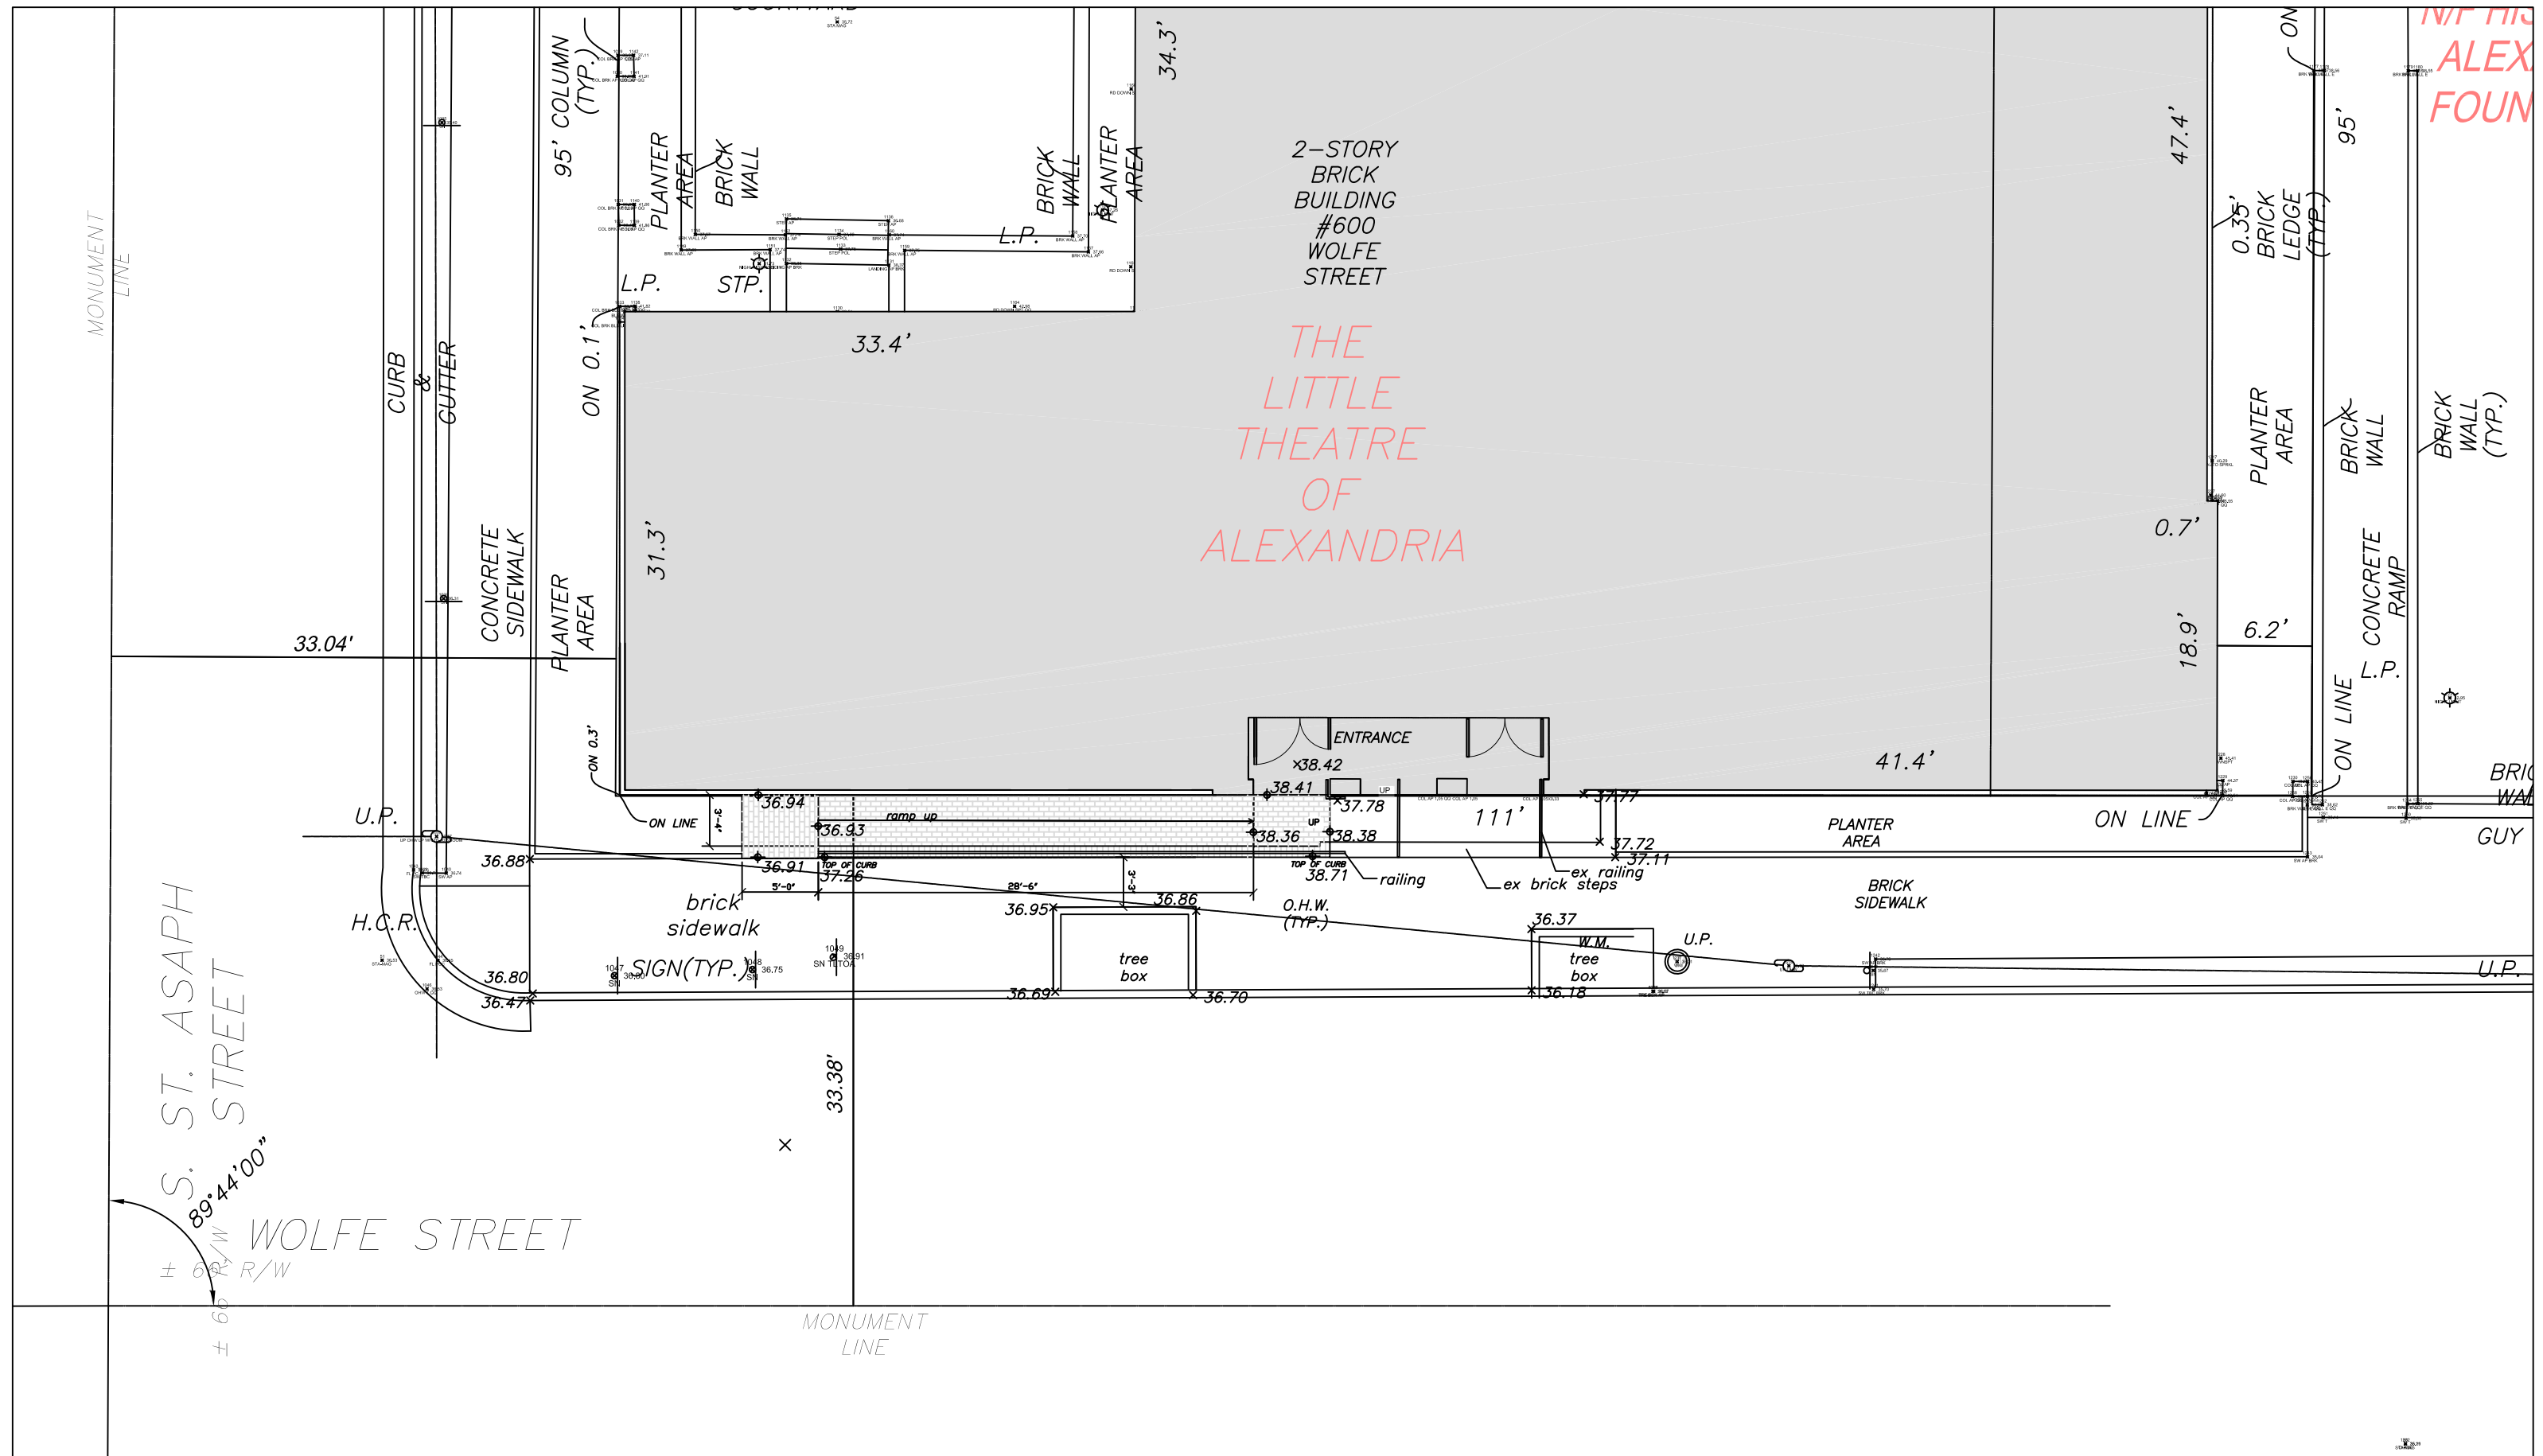

QUINN EVANS ARCHITECTS
2121 WARD PLACE NW
FOURTH FLOOR
WASHINGTON DC 20037
(202) 298-6700

Project Name : LITTLE THEATRE OF ALEXANDRIA

Project Address: 600 Wolfe Street, Alexandria, VA

PLAT WITH NEW RAMP

Project Number 31402301

Date:	2/9/2016
-------	----------

Sketch Number:

C101N

