



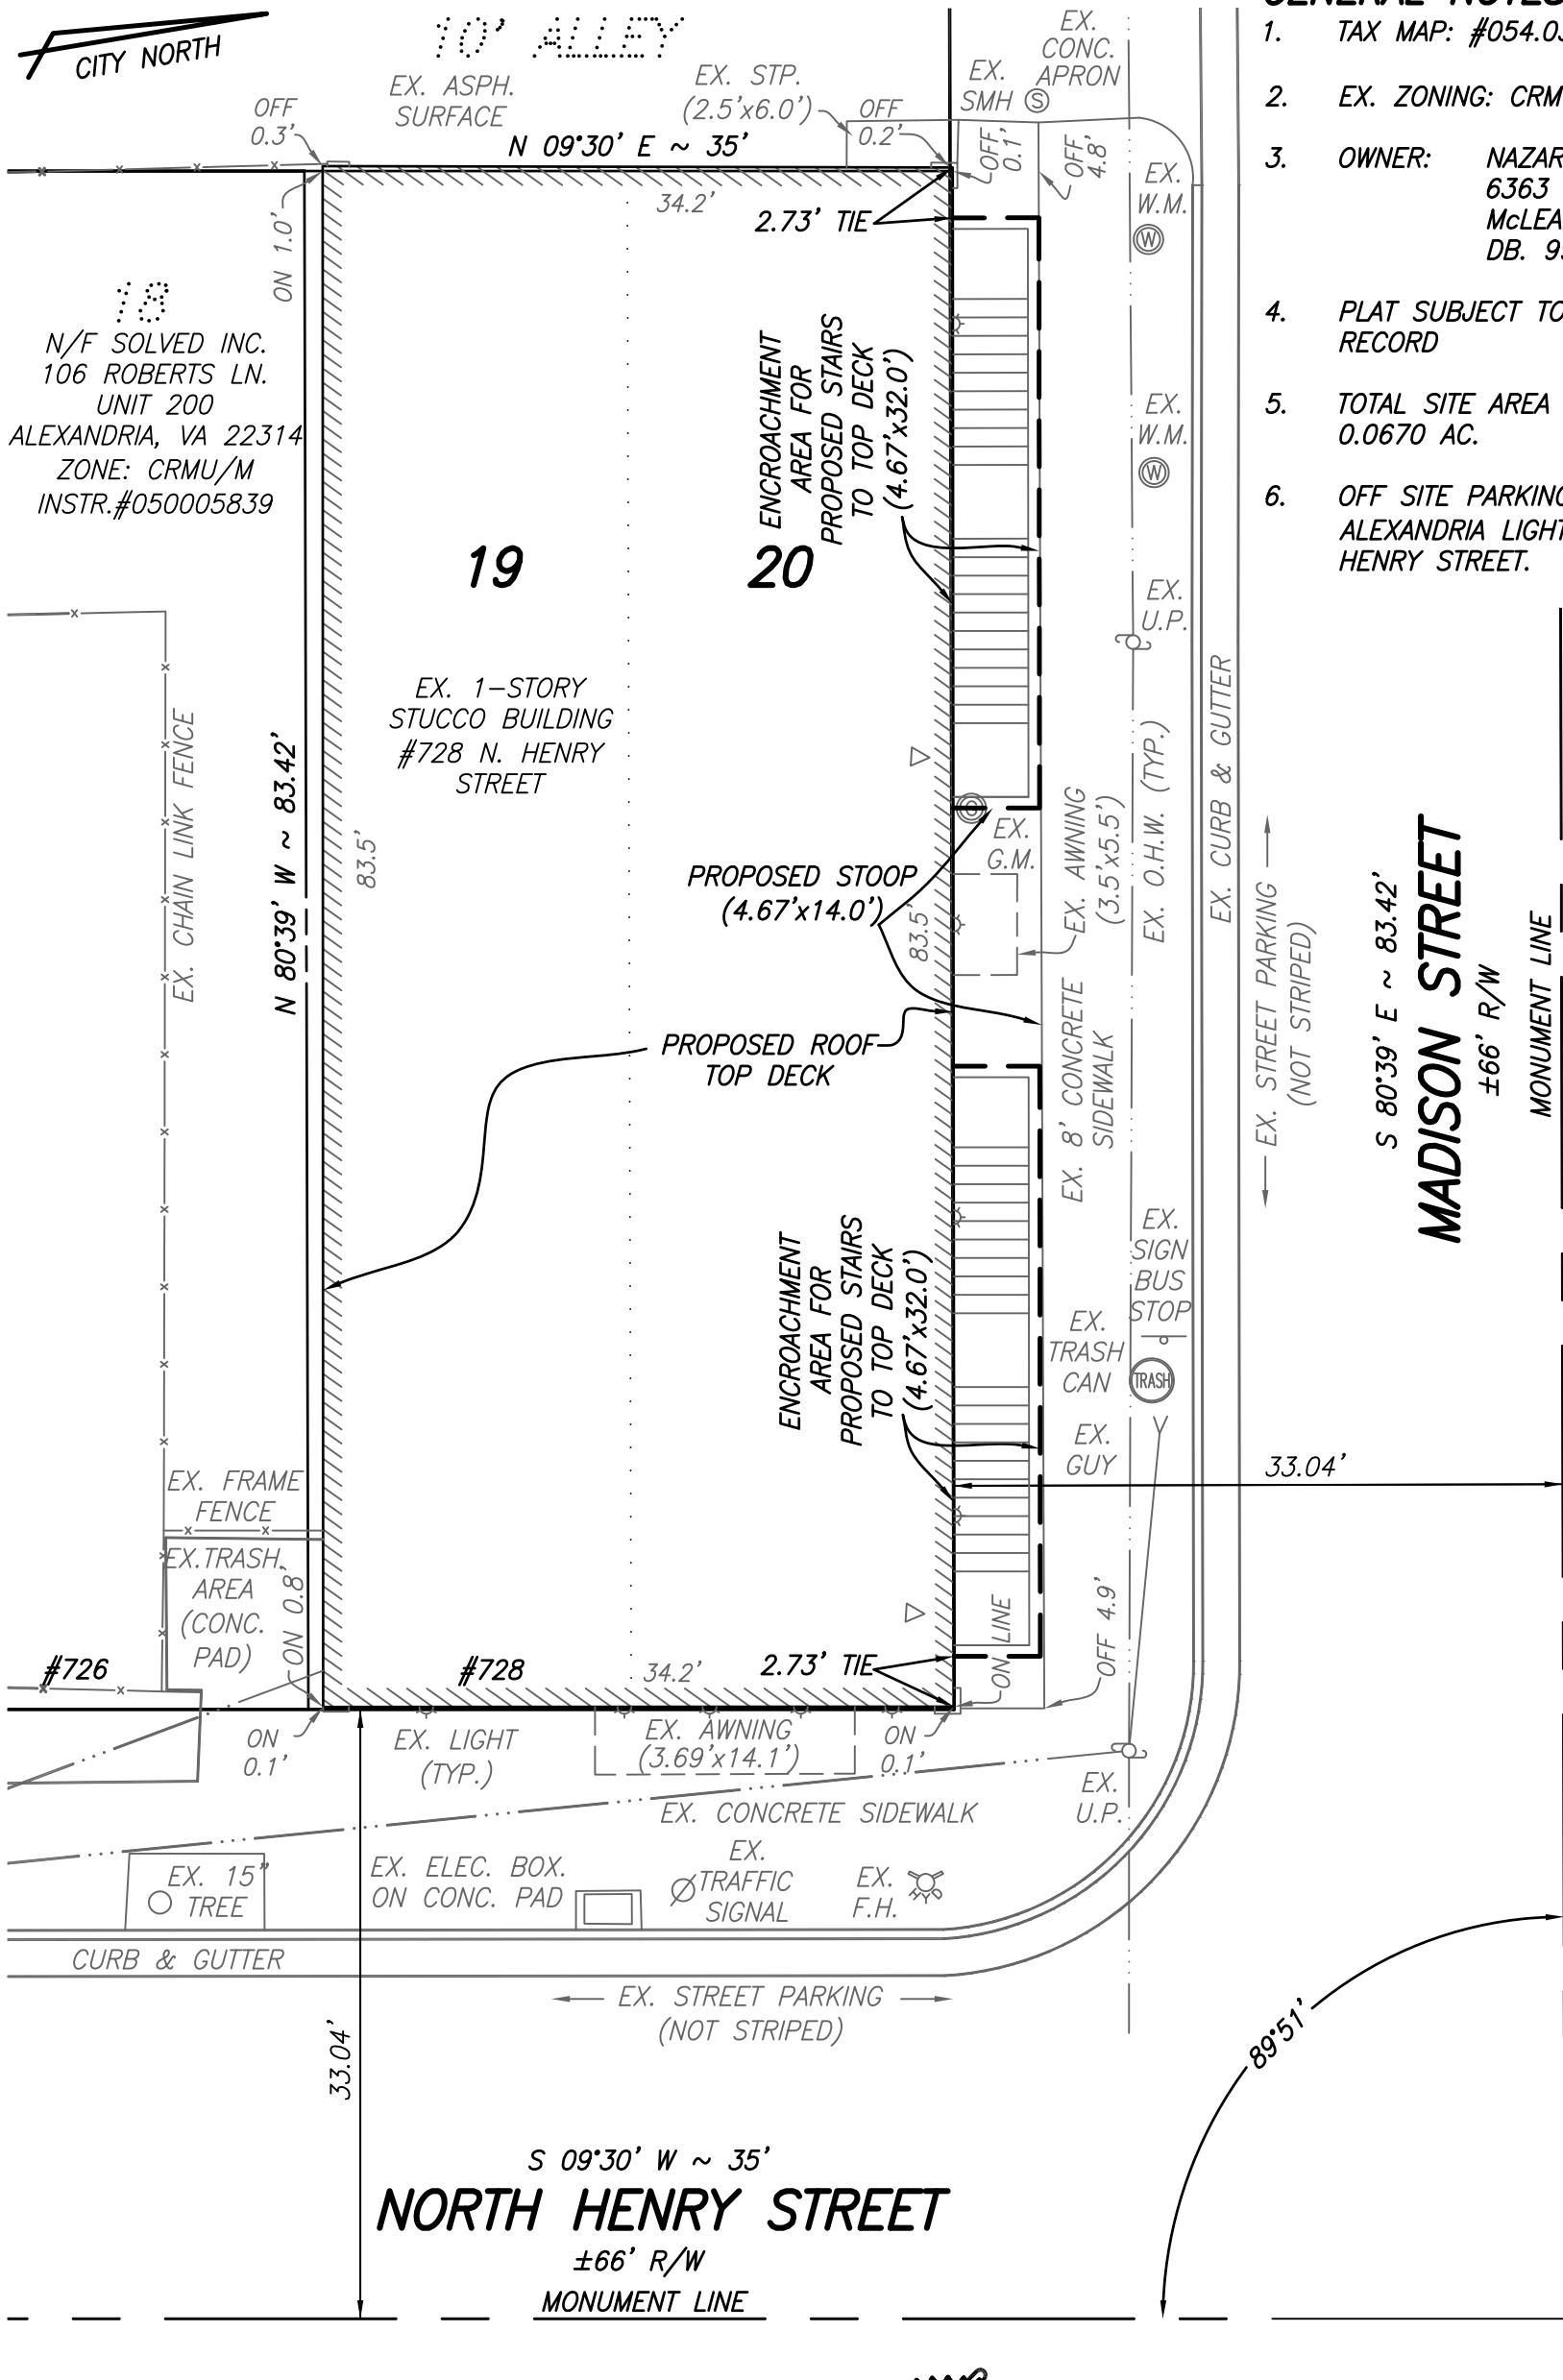


**GENERAL NOTES:**

1. TAX MAP: #054.03-03-05
2. EX. ZONING: CRMU/M
3. OWNER: NAZAR OR MARIE L. SHABBAR  
6363 OLD DOMINION DRIVE  
McLEAN, VA 22101  
DB. 990, PG. 358
4. PLAT SUBJECT TO RESTRICTIONS OF RECORD
5. TOTAL SITE AREA = 2,920 SQ. FT. OR 0.0670 AC.
6. OFF SITE PARKING PROVIDED BY ALEXANDRIA LIGHTING SUPPLY AT #704 N. HENRY STREET.

PLAT SHOWING ENCROACHMENTS  
ON  
LOTS 19 & 20

J.K.M NORTON &  
SAML. G. BRENT SUBDIVISION  
(DB. 30, PG. 594)  
CITY OF ALEXANDRIA, VIRGINIA  
SCALE: 1" = 10' DATE: NOVEMBER 30, 2015

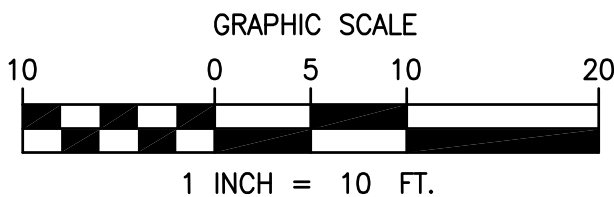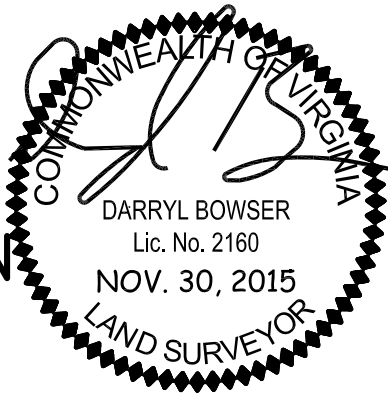

FILE NO. **15-113**  
SHEET **1** OF **1**

|         |     |
|---------|-----|
| COMP.   | WDS |
| DRAWN   | WDS |
| CHECKED | DB  |

**RCF** **IELDS & ASSOCIATES**  
INCORPORATED

● ENGINEERING ● LAND SURVEYING ● PLANNING  
730 S. Washington St. Alexandria, Virginia 22314 (703) 549-6422