


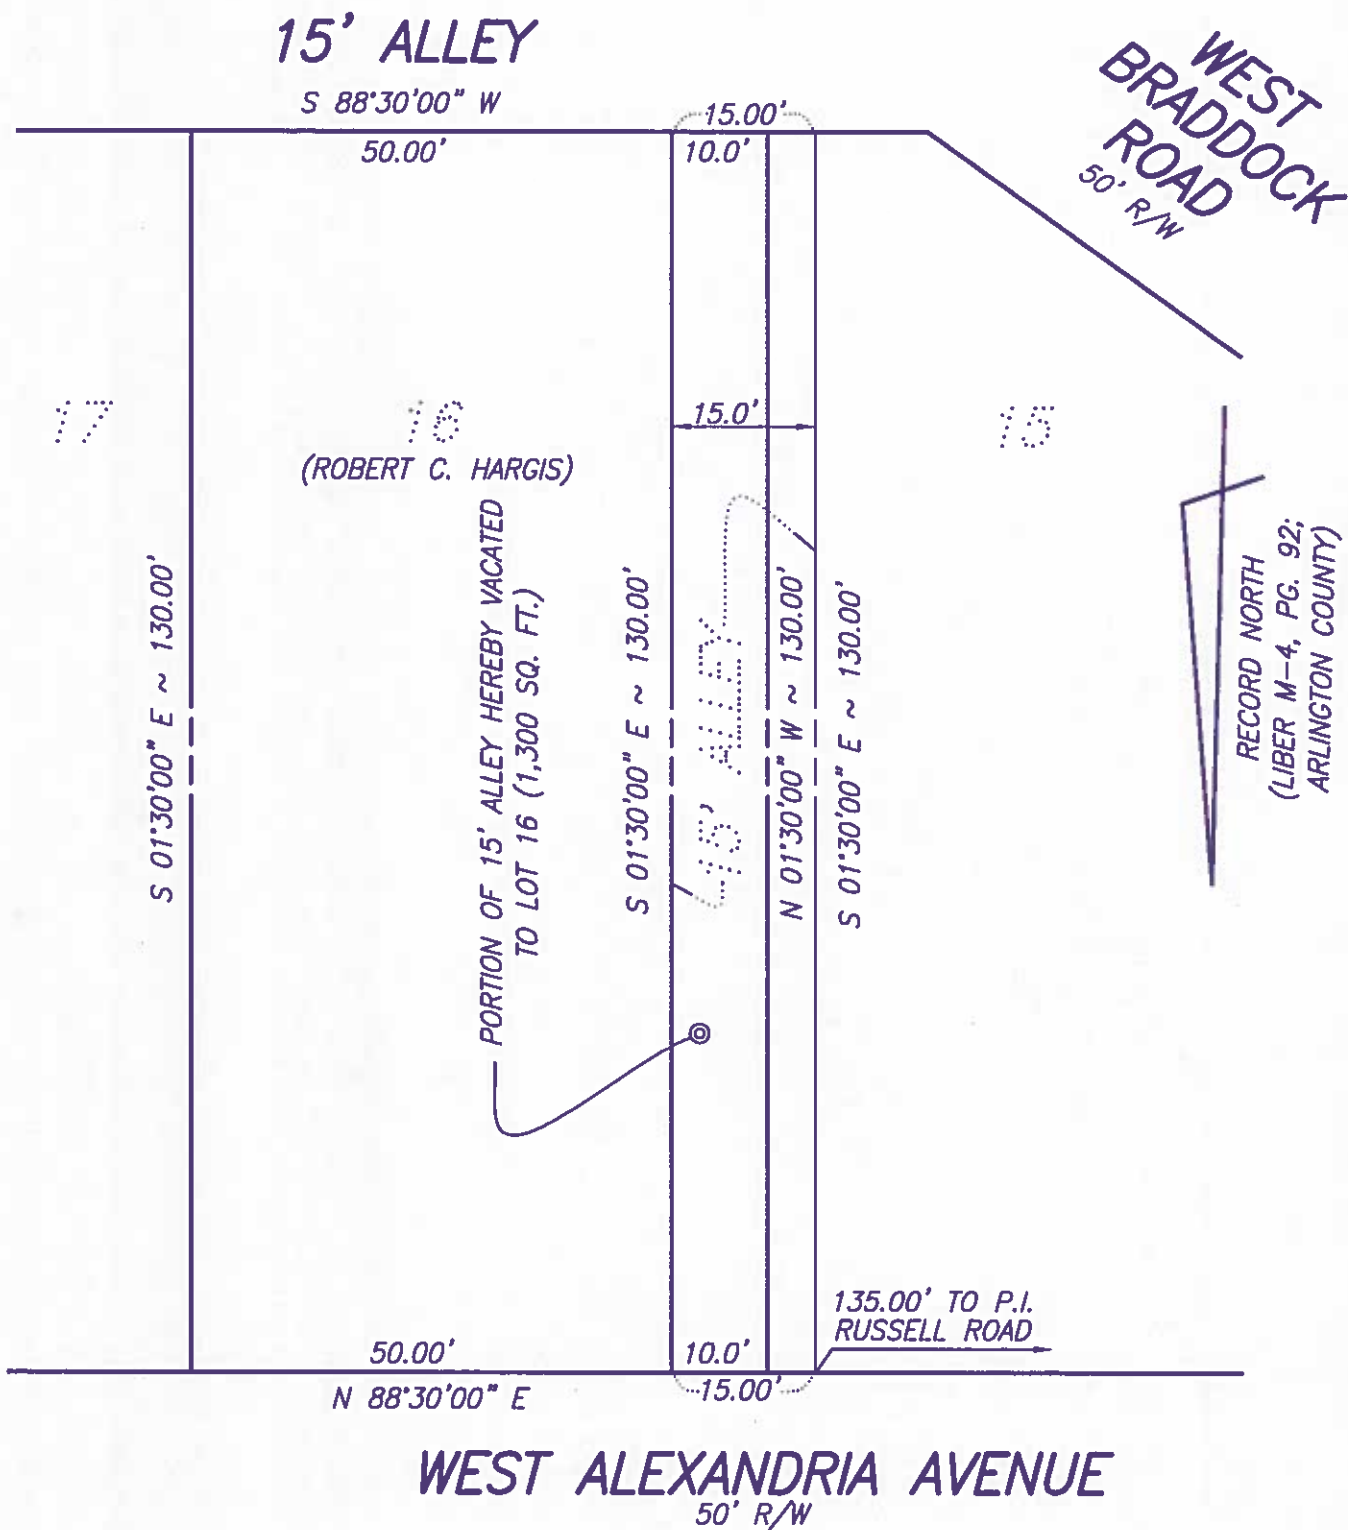

PLAT
SHOWING THE VACATION OF A PORTION OF A 15' ALLEY IN
BLOCK 13 OF THE PROPERTY OF
**NORTH-WEST ALEXANDRIA
IMPROVEMENT COMPANY**
(LIBER M-4, PG. 92, ARL. CO.)
CITY OF ALEXANDRIA, VIRGINIA

SCALE: 1" = 20'

DATE: JULY 10, 2017

INSTR. #090015677
PLAT SUBJECT TO
RESTRICTIONS OF RECORD.
TITLE REPORT NOT FURNISHED,
THUS ALL EASEMENTS MAY NOT
BE SHOWN.

APPLICANT : ROBERT C. HARGIS

RCF **IELDS**
& ASSOCIATES, INC.

ENGINEERING • LAND SURVEYING • PLANNING
730 S. Washington Street www.rcfassoc.com
Alexandria, Virginia 22314 (703) 549-6422

