

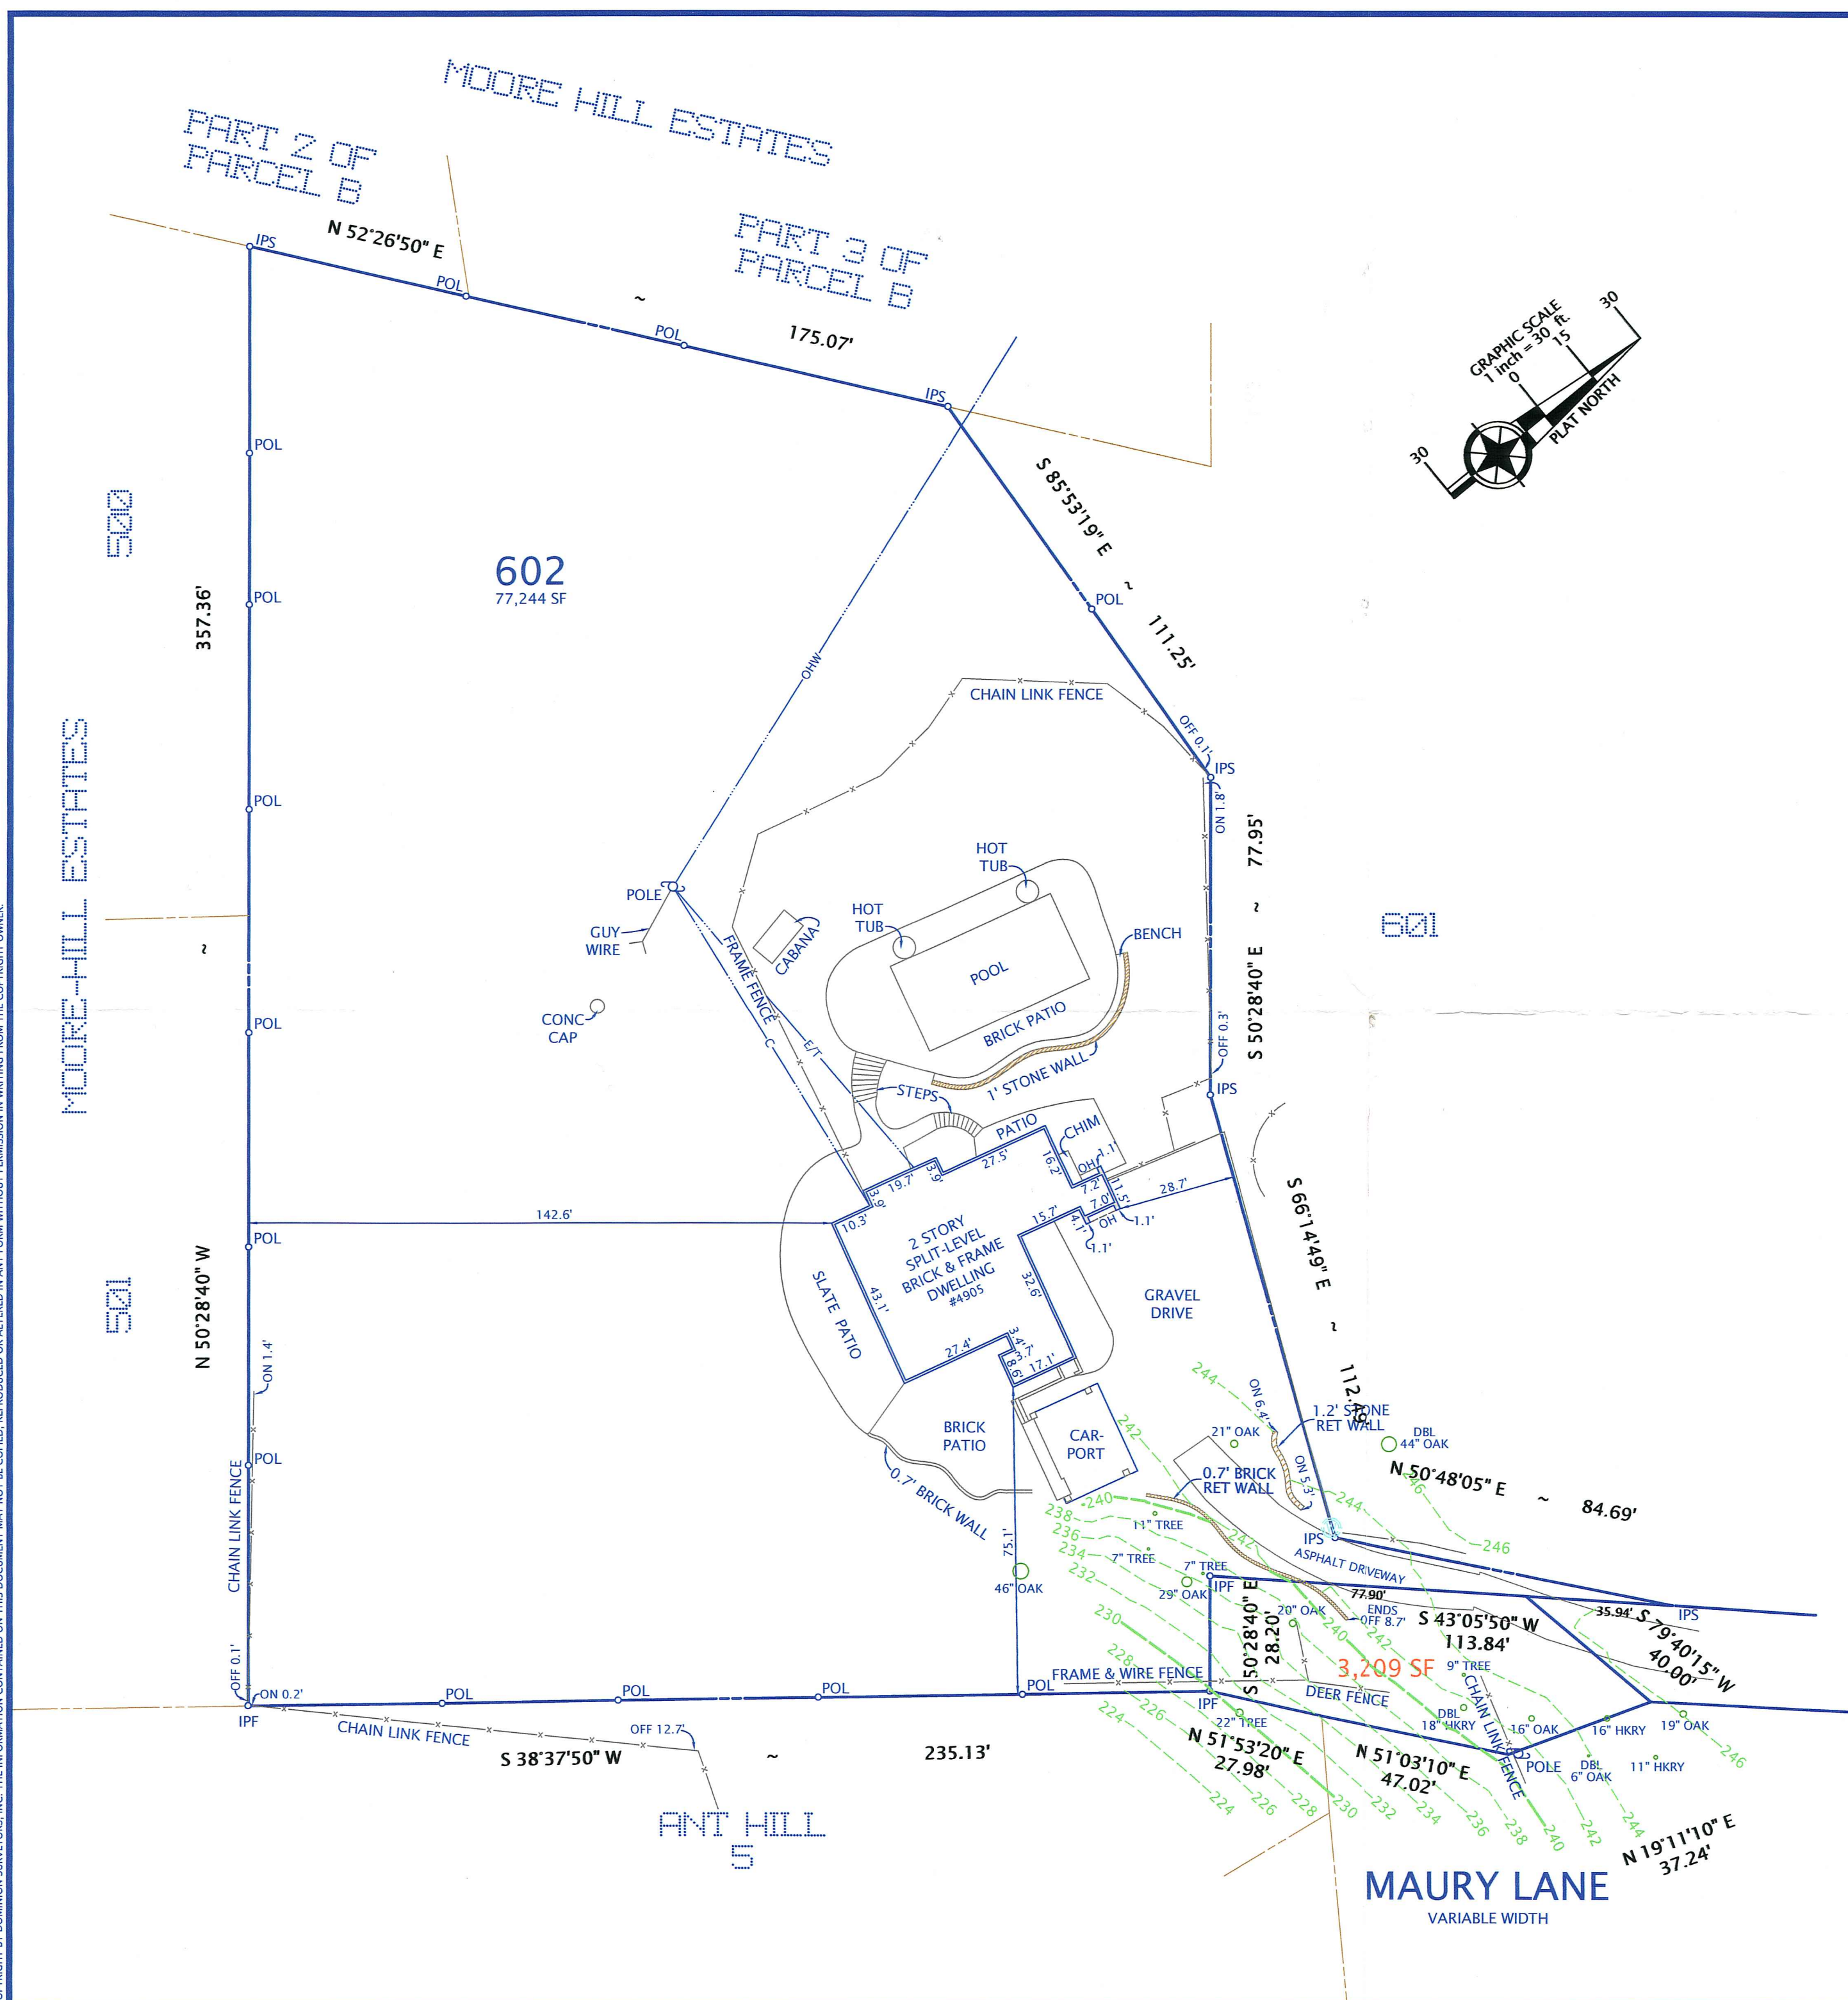


- NOTES: 1. FENCES ARE FRAME UNLESS NOTED.  
2. IPF DENOTES IRON PIPE FOUND.  
3. IPS DENOTES IRON PIPE SET.  
4. POL DENOTES POINT ON LINE.

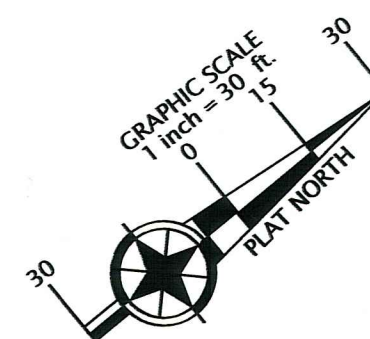

PLAT  
SHOWING HOUSE LOCATION ON  
LOT 602  
RESUBDIVISION OF PARCEL 30.00-06-03-3  
**BEATLEY PROPERTY**  
(DEED BOOK 1523, PAGE 21)  
CITY OF ALEXANDRIA, VIRGINIA  
SCALE: 1" = 30' JUNE 30, 2005  
AUGUST 21, 2017 (REV PER OWNER)

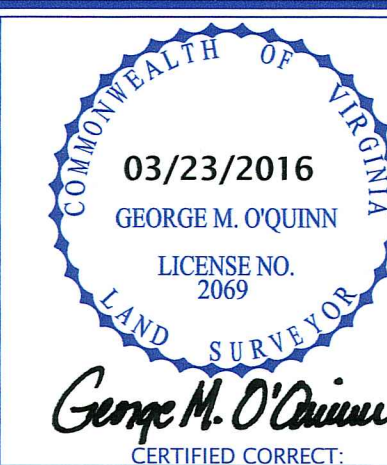

**DOMINION** Surveyors Inc.®

8808-H PEAR TREE VILLAGE COURT  
ALEXANDRIA, VIRGINIA 22309  
703-619-6555  
FAX 703-799-6412

SHEET 1 OF 1

#21122002-2

115-02