

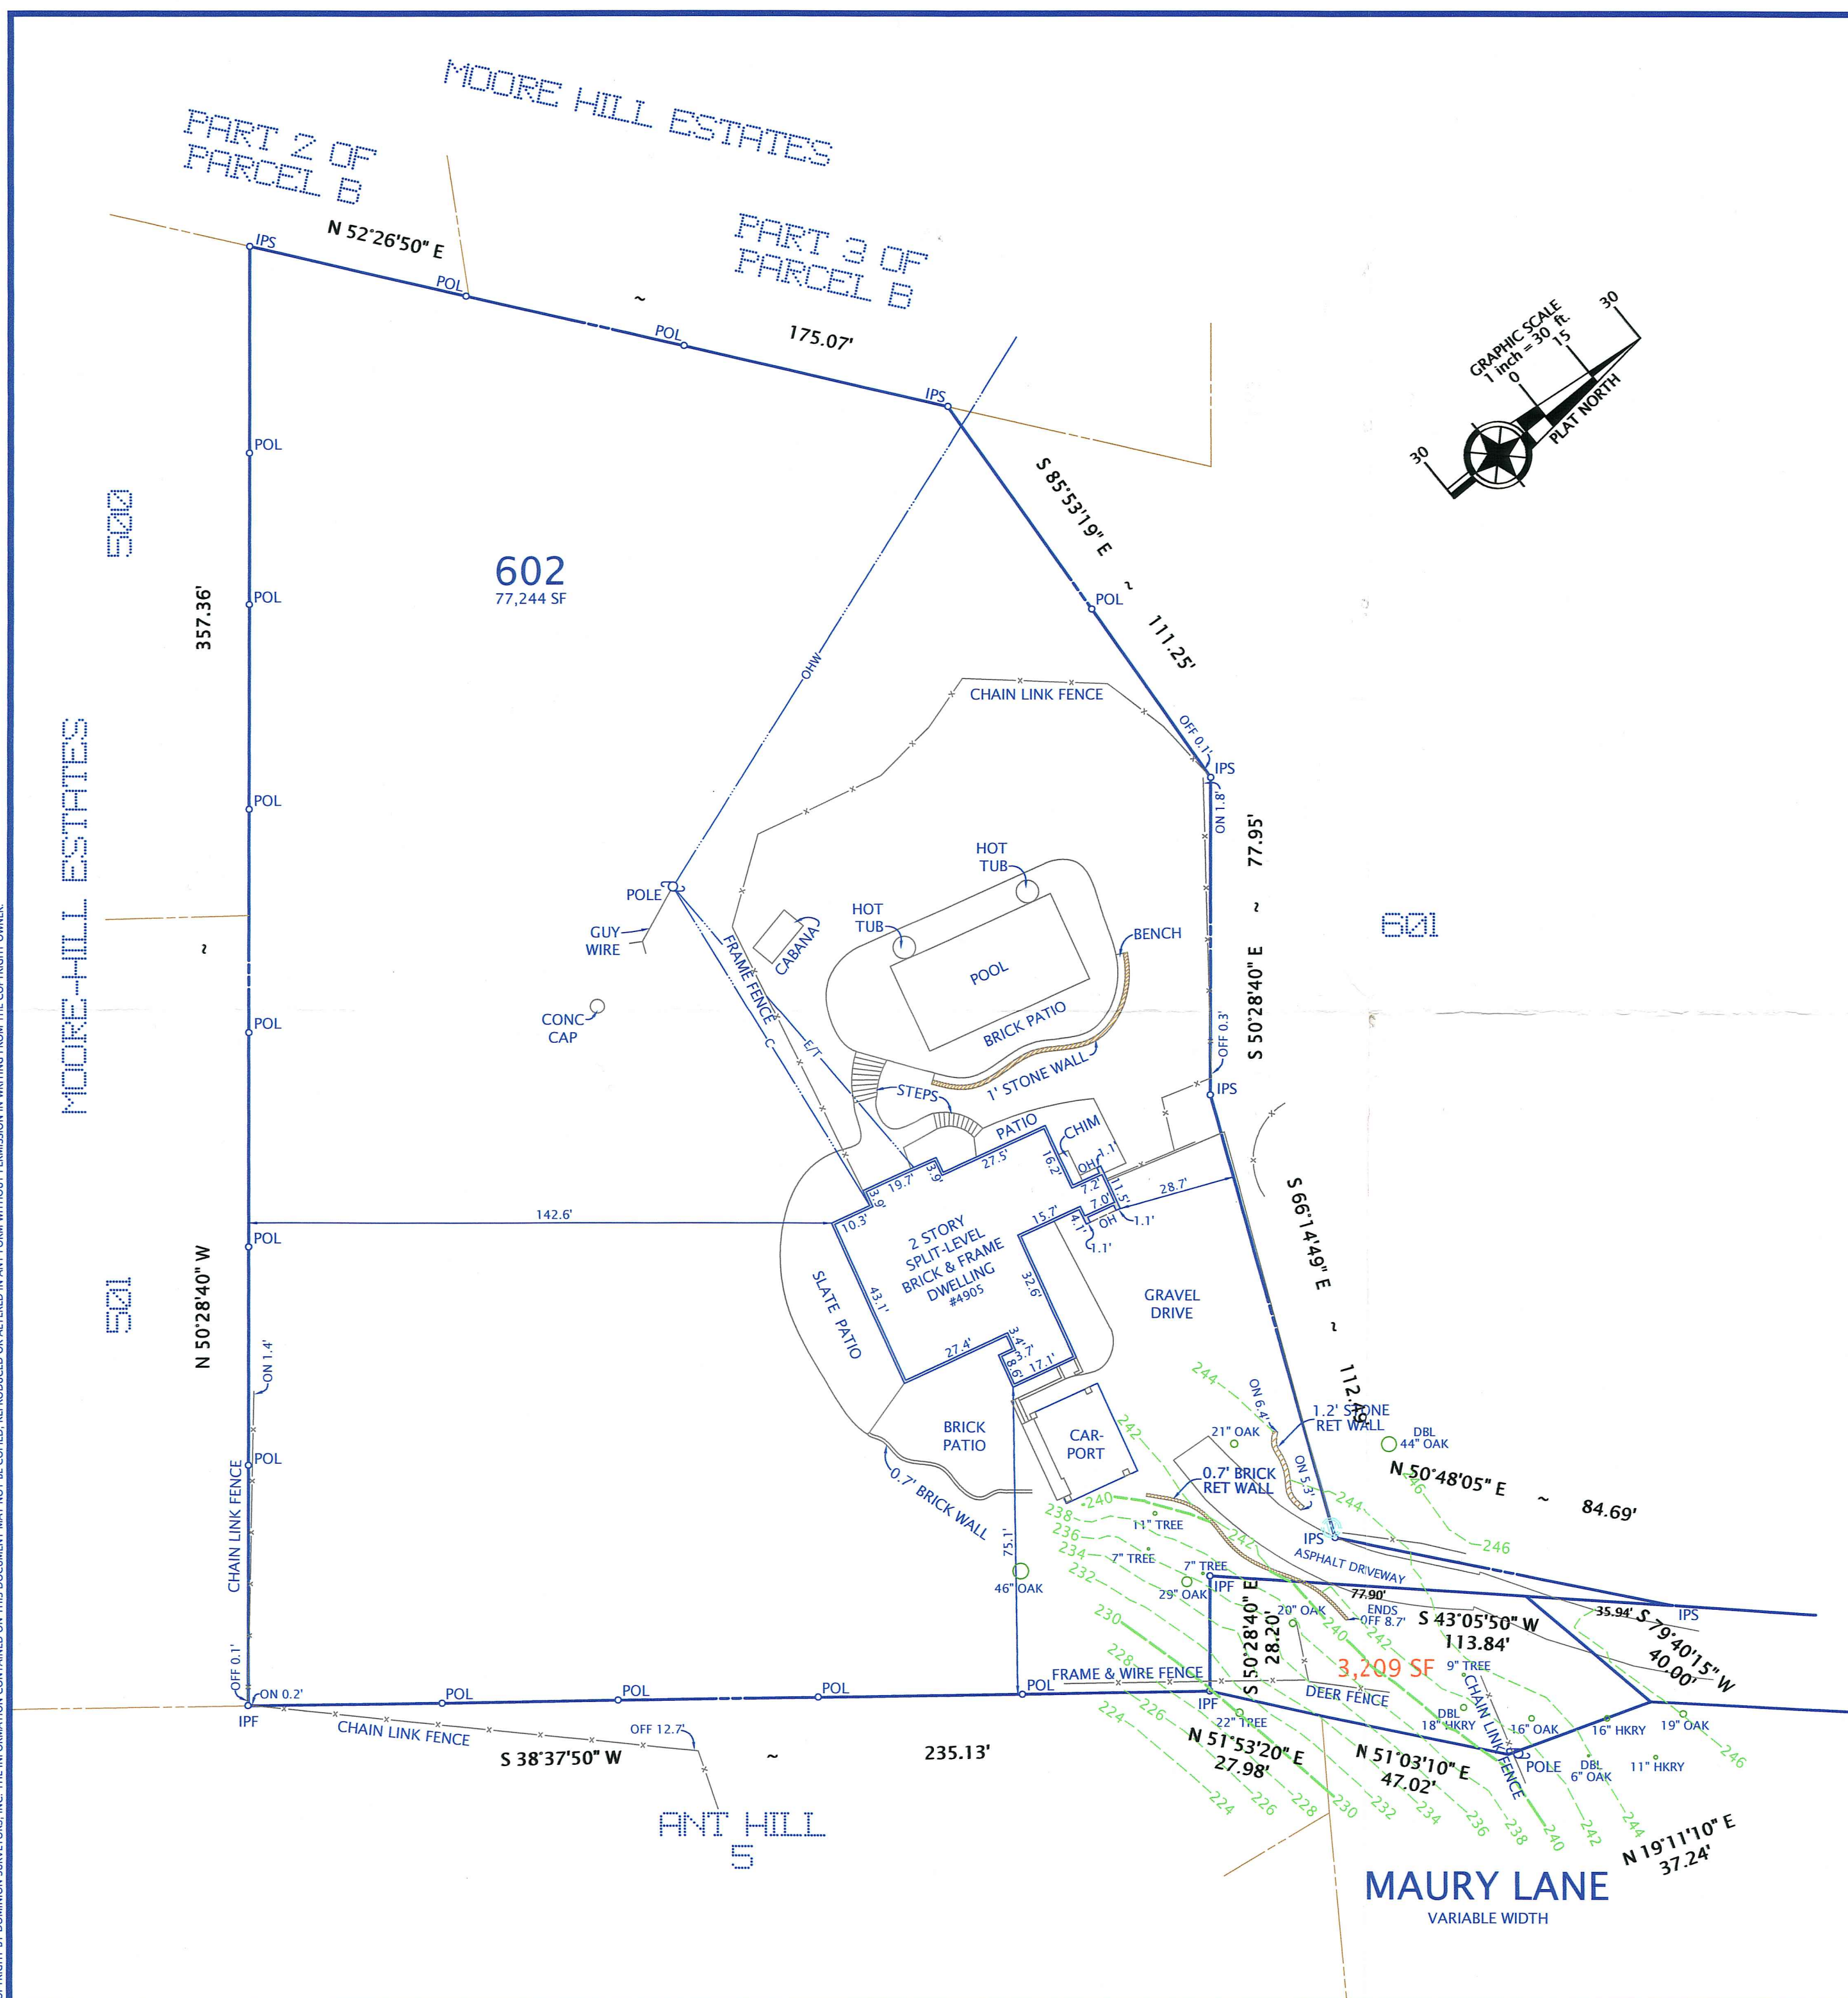


- NOTES: 1. FENCES ARE FRAME UNLESS NOTED.
2. IPF DENOTES IRON PIPE FOUND.
3. IPS DENOTES IRON PIPE SET.
4. POL DENOTES POINT ON LINE.

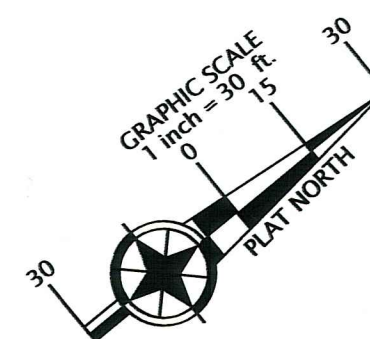

PLAT
SHOWING HOUSE LOCATION ON
LOT 602
RESUBDIVISION OF PARCEL 30.00-06-03-3
BEATLEY PROPERTY
(DEED BOOK 1523, PAGE 21)

CITY OF ALEXANDRIA, VIRGINIA
SCALE: 1" = 30' JUNE 30, 2005
AUGUST 21, 2017 (REV PER OWNER)

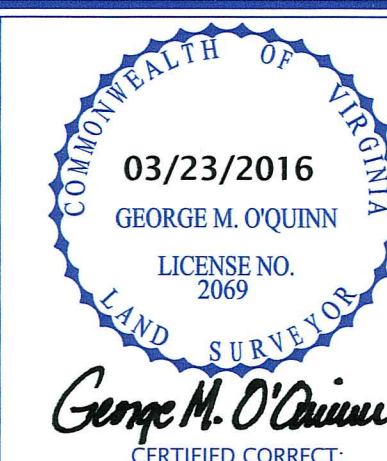

DOMINION Surveyors Inc.®

8808-H PEAR TREE VILLAGE COURT
ALEXANDRIA, VIRGINIA 22309
703-619-6555
FAX 703-799-6412

SHEET 1 OF 1

#21122002-2

115-02