

VIRGINIA COORDINATE SYSTEM
OF 1983, NORTH ZONE



VIRGINIA STATE GRID NORTH
NAD 83

[illegible]

ALL CONSTRUCTION SHALL CONFORM TO THE
CURRENT CITY OF ALEXANDRIA STANDARDS AND
SPECIFICATIONS

DISTURBED AREA:
2.72 AC OR 118,642 S.F.


christopher consultants
engineering · surveying · land planning
9900 main street (fourth floor) · fairfax va. 22031-3907
703.273.6820 · fax 703.273.7636

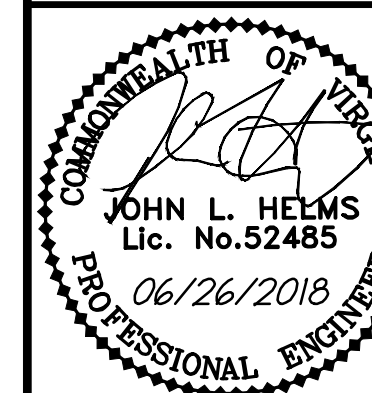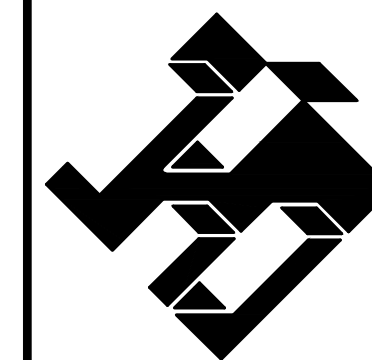



ENCROACHMENT EXHIBIT

PROJECT NO:	
SCALE:	AS SHOWN
DATE:	
DESIGN:	JRW
DRAWN:	JRW
CHECKED:	JH
SHEET No.	


C1.0

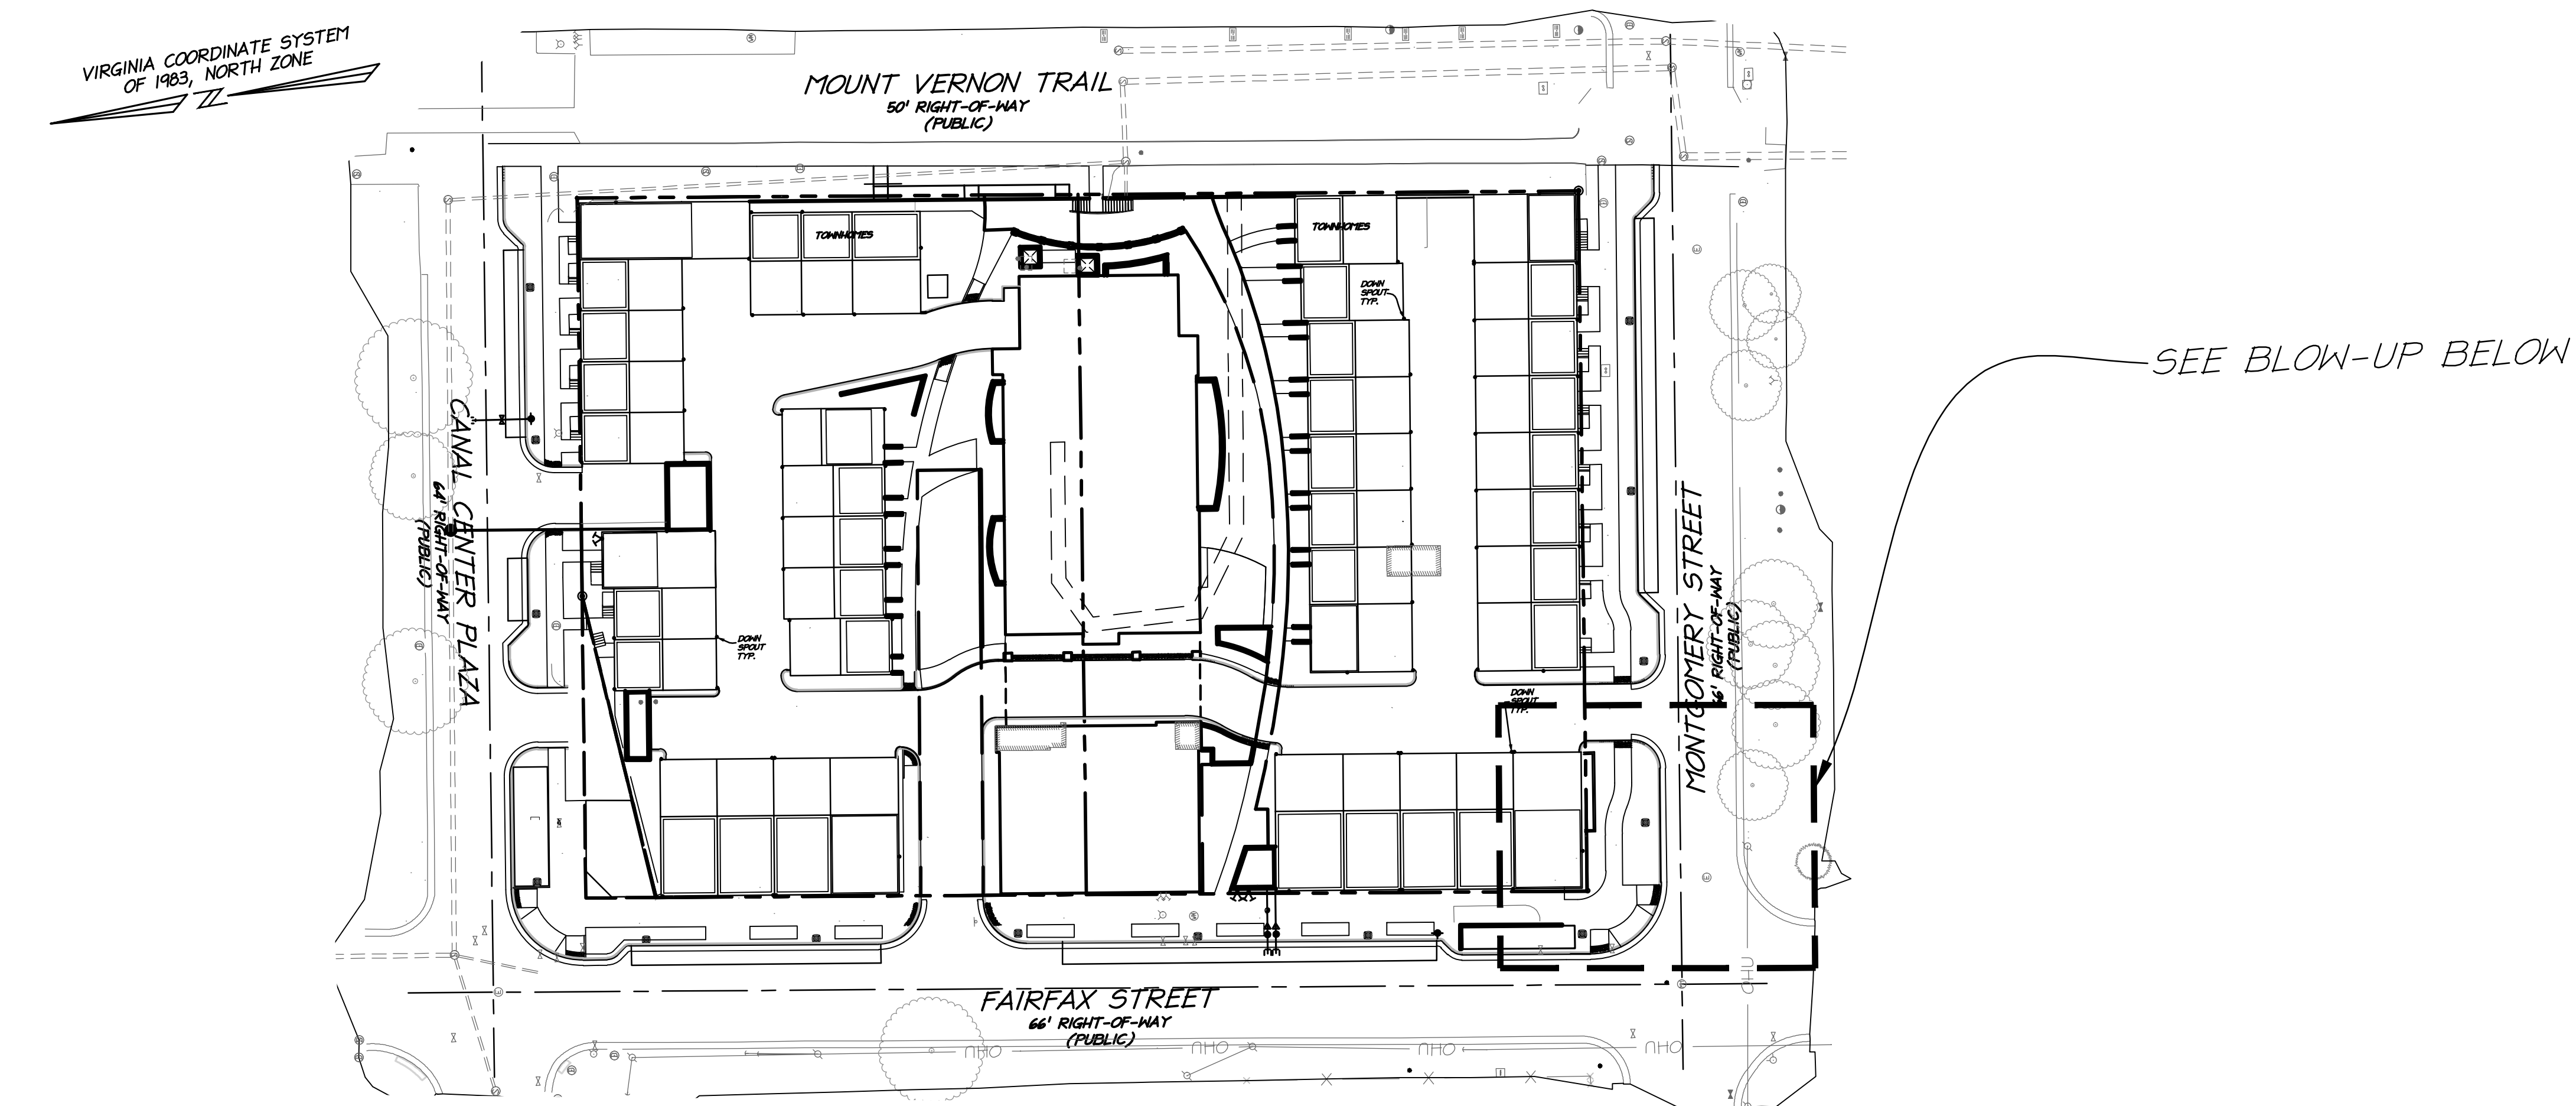


OVERALL PLAN

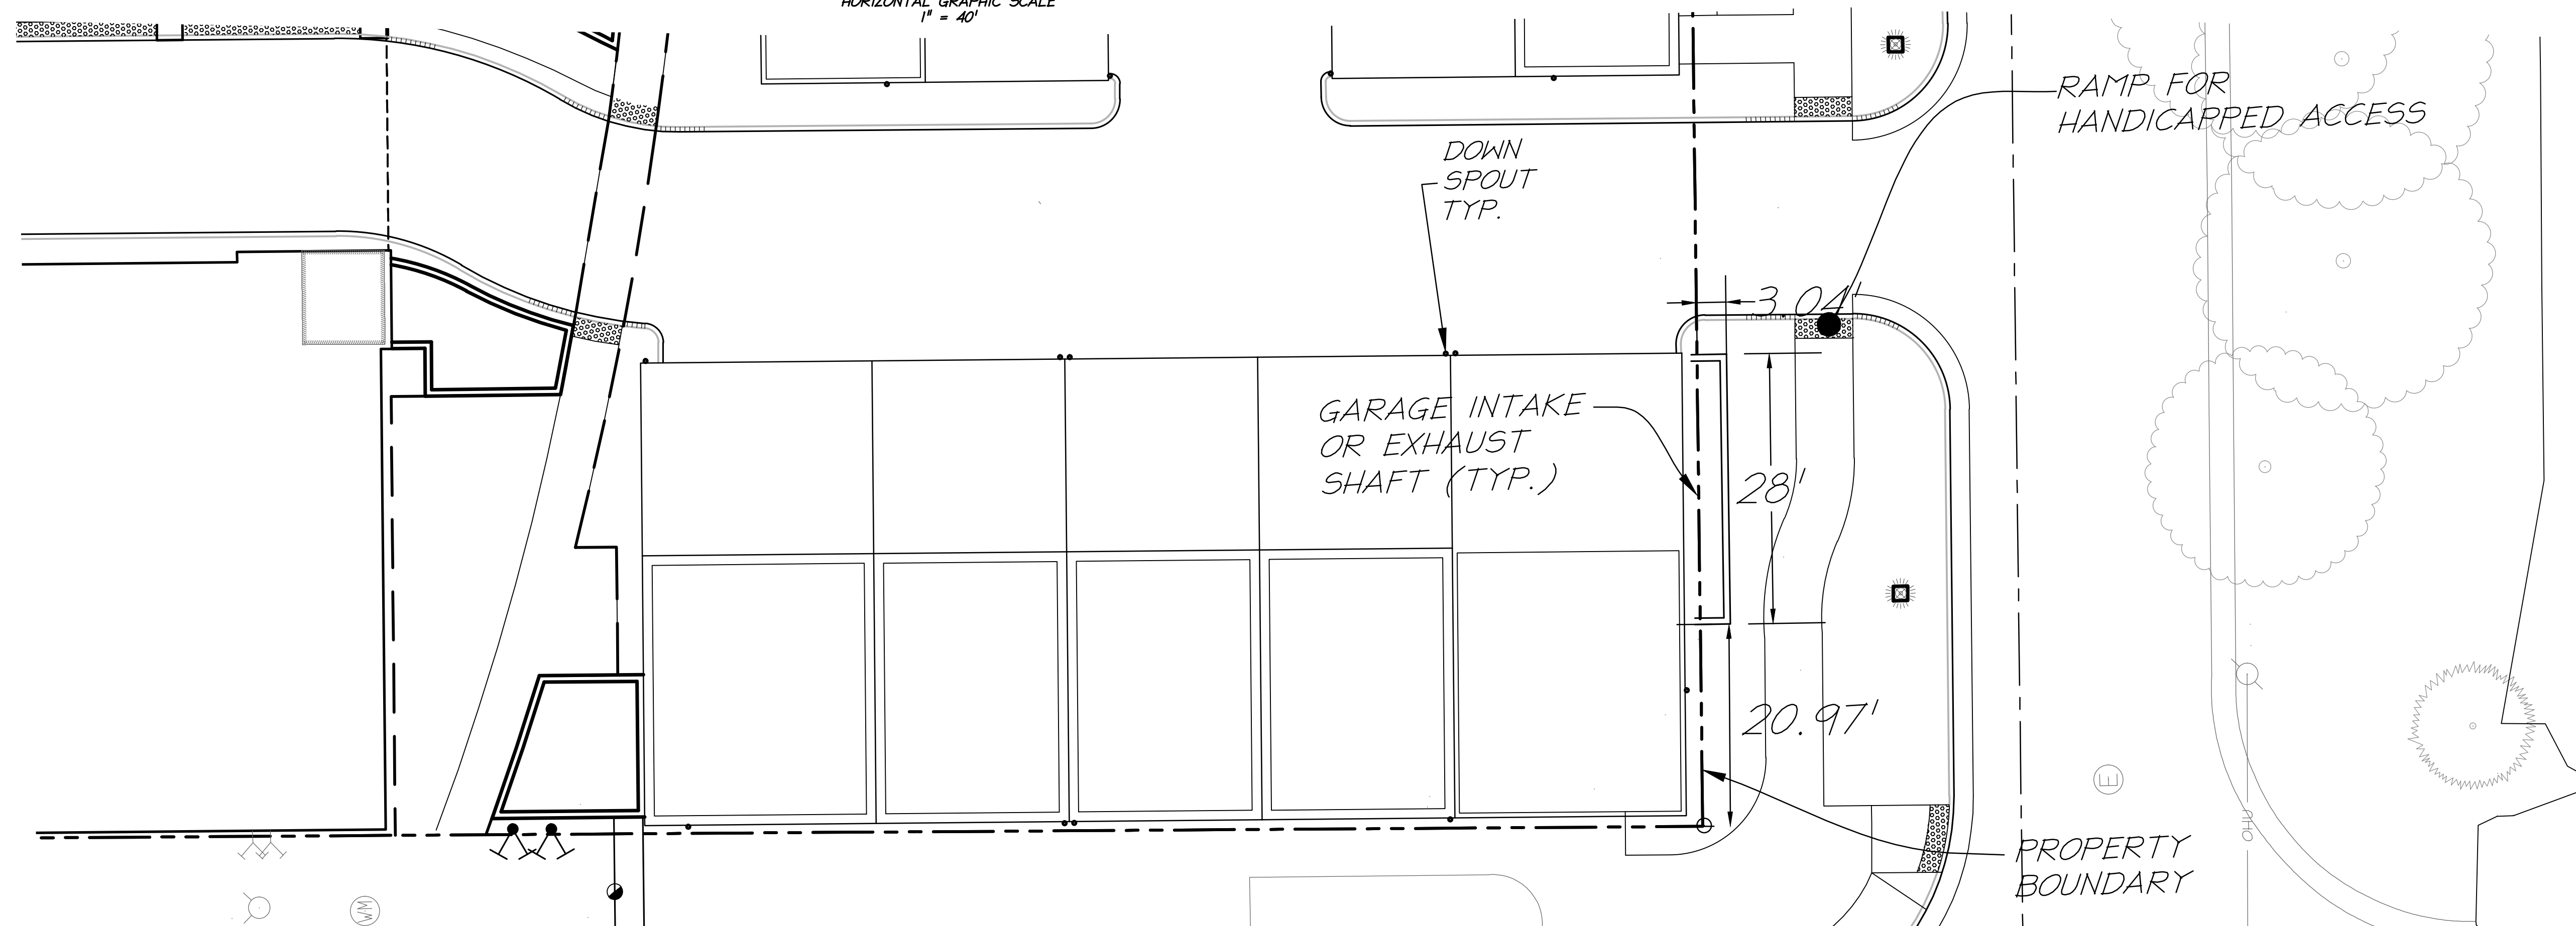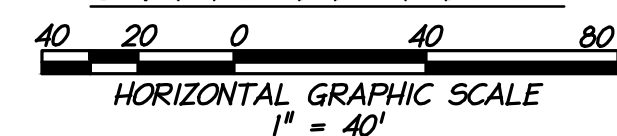


RAMP AND STAIR, STOOP, GARAGE
INTAKE & EXHAUST ENCROACHMENT

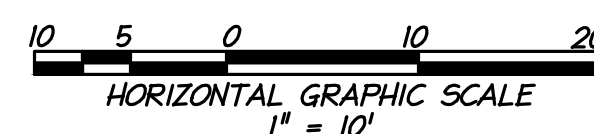

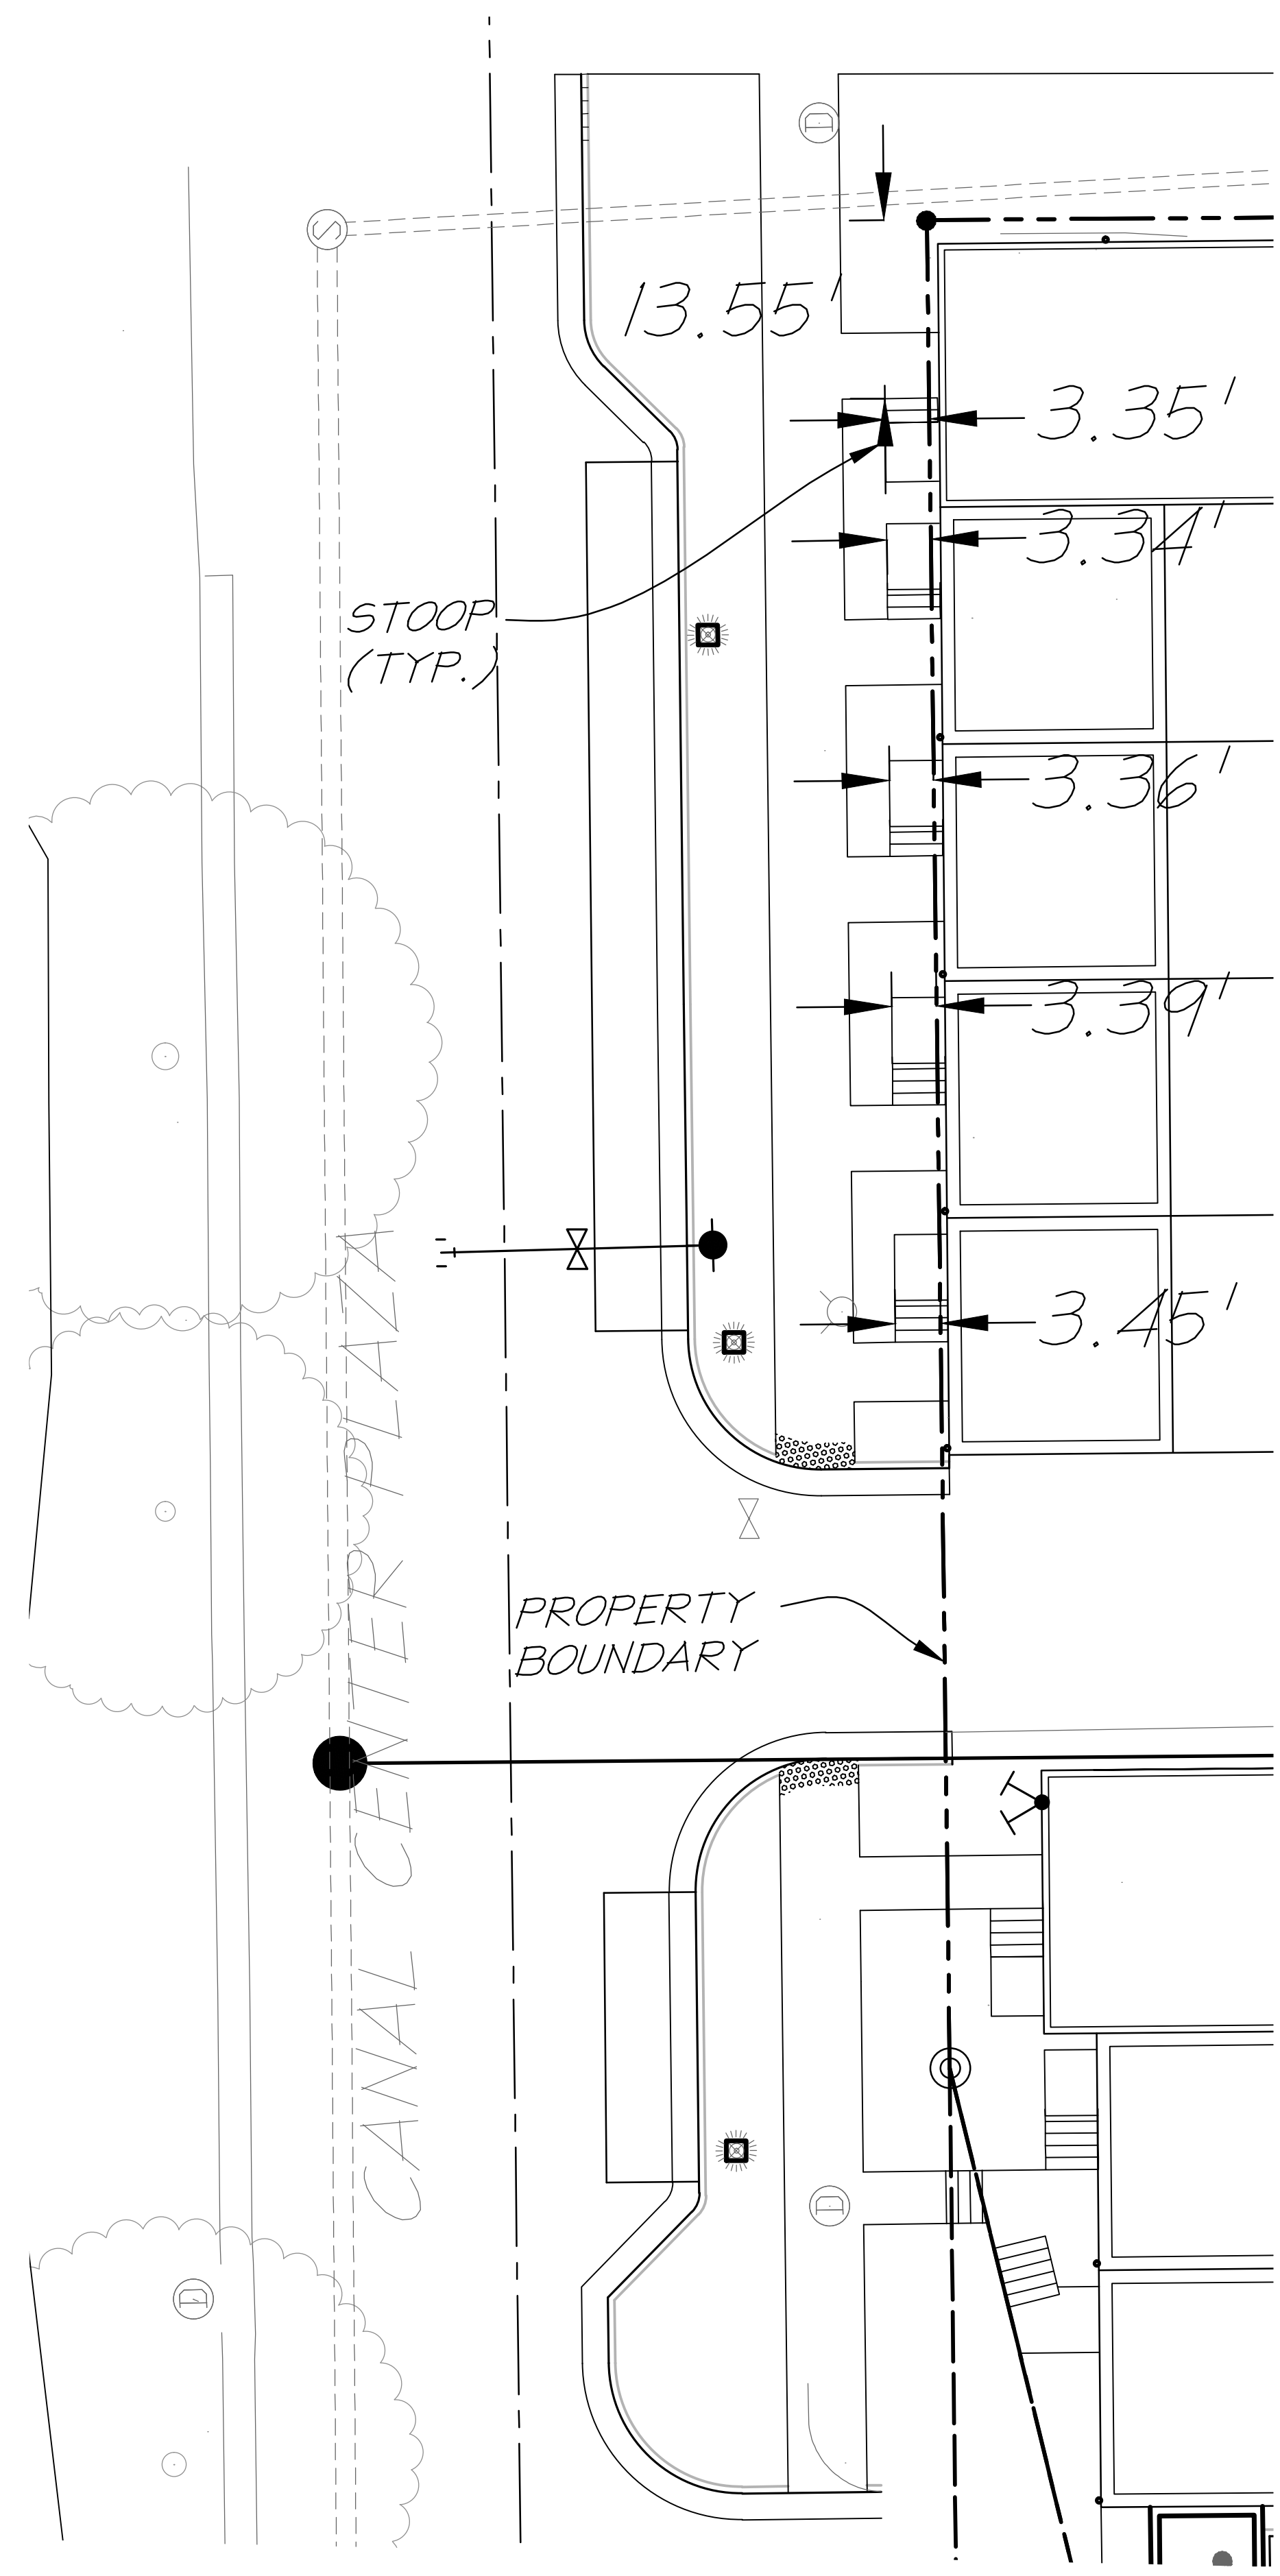

CANAL CENTER PLAZA ENCROACHMENT

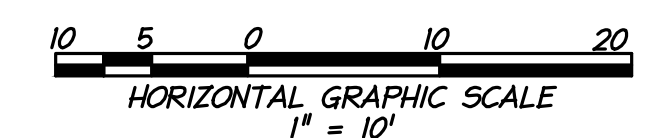


VIRGINIA STATE GRID NORTH
NAD 83

DATE	REVISION


ALL CONSTRUCTION SHALL CONFORM TO THE
CURRENT CITY OF ALEXANDRIA STANDARDS AND
SPECIFICATIONS

DISTURBED AREA:
2.72 AC OR 118,642 S.F.



VIRGINIA COORDINATE SYSTEM
OF 1983, NORTH ZONE

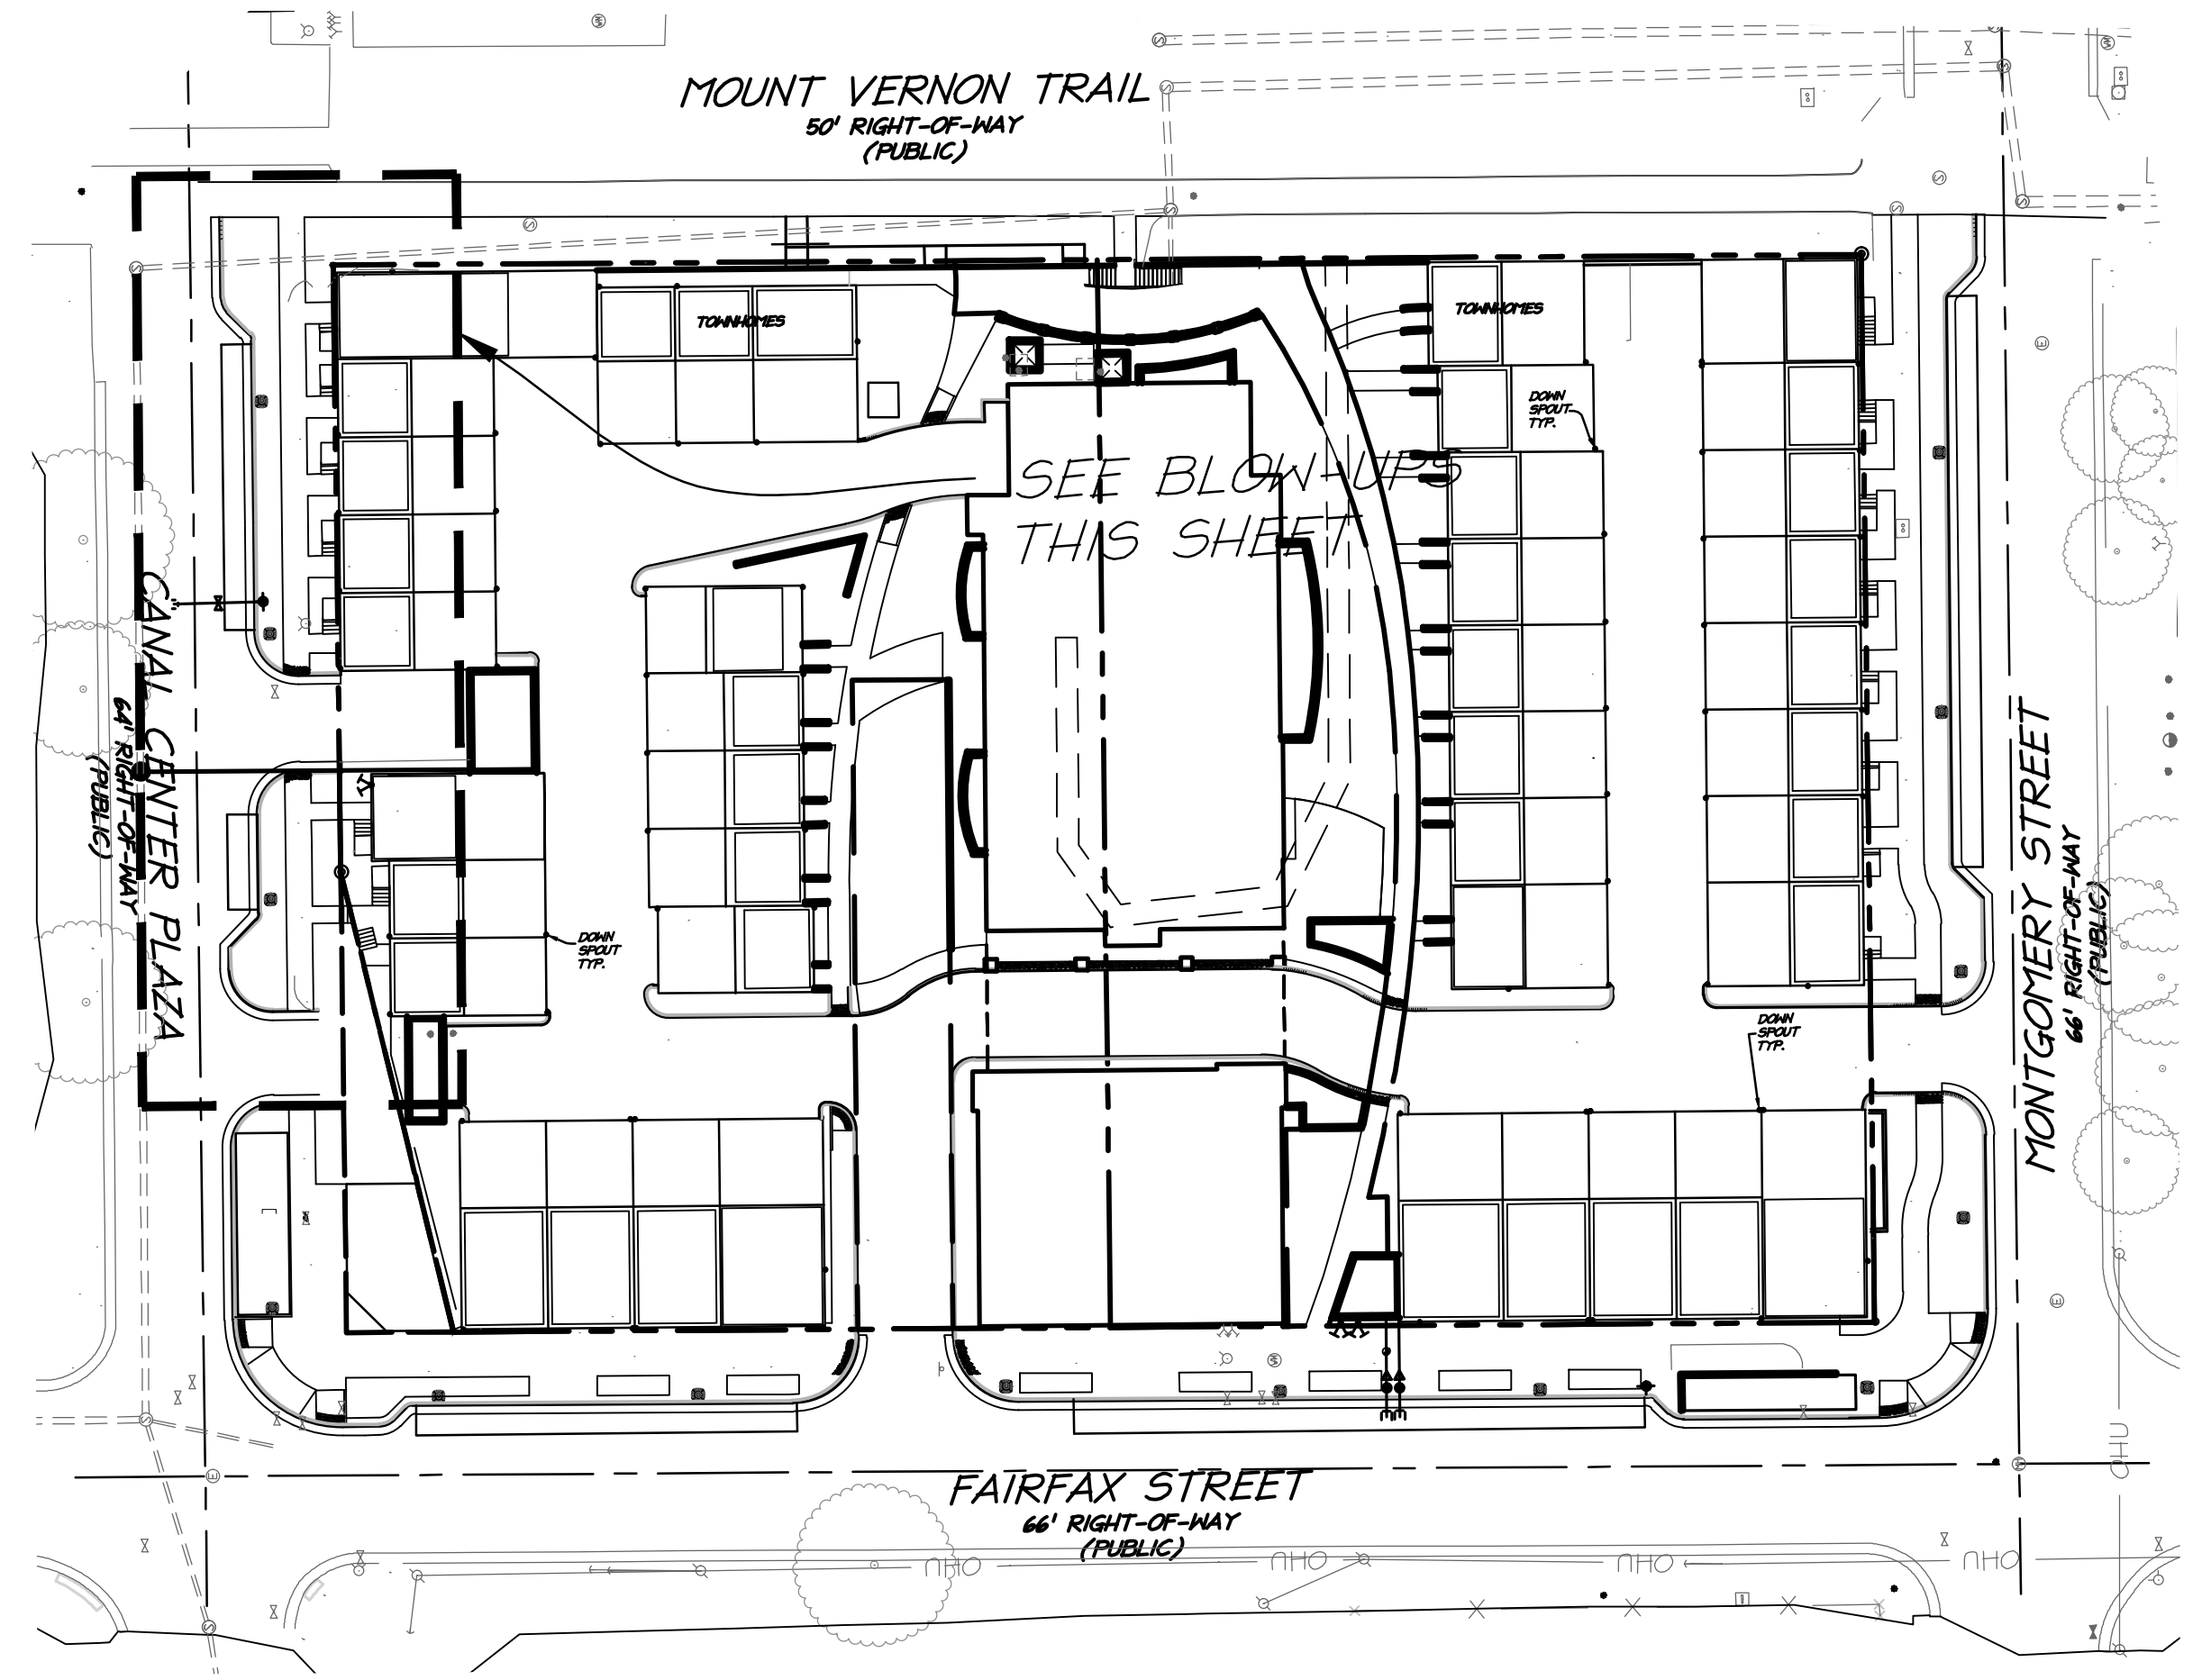

OVERALL PLAN

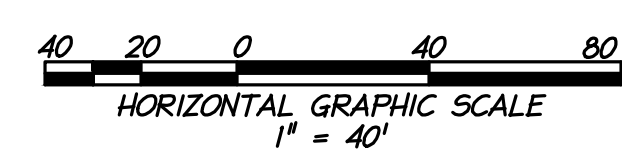

christopher consultants
engineering · surveying · land planning
9900 main street (fourth floor) · Fairfax va. 22031-3907
703.275.6820 · fax 703.273.7656

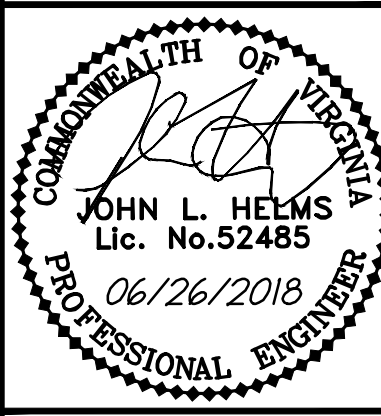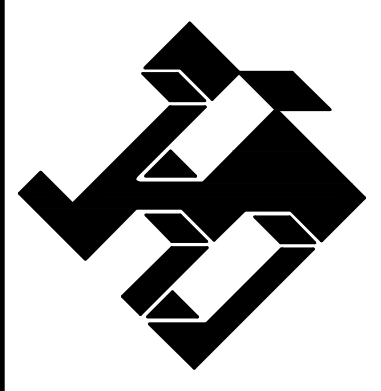

ENCROACHMENT EXHIBIT

PROJECT NO:
SCALE: AS SHOWN
DATE:
DESIGN: JRW
DRAWN: JRW
CHECKED: JH
SHEET No.

C2.0