

VIRGINIA COORDINATE SYSTEM
OF 1983, NORTH ZONE


VIRGINIA STATE GRID NORTH
NAD 83

[illegible]

ALL CONSTRUCTION SHALL CONFORM TO THE
CURRENT CITY OF ALEXANDRIA STANDARDS AND
SPECIFICATIONS

DISTURBED AREA:
2.72 AC OR 118,642 S.F.


christopher consultants
engineering · surveying · land planning
9900 main street (fourth floor) · fairfax va. 22031-3907
703.273.6820 · fax 703.273.7636

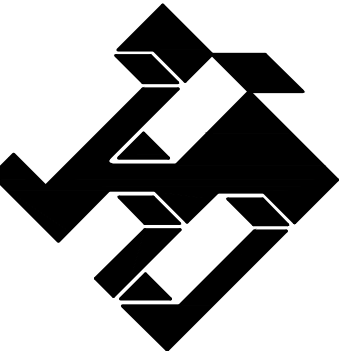


ENCROACHMENT EXHIBIT


PROJECT NO:
SCALE:
AS SHOWN
DATE:
DESIGN: JRW
DRAWN: JRW
CHECKED: JH
SHEET No.

C1.0

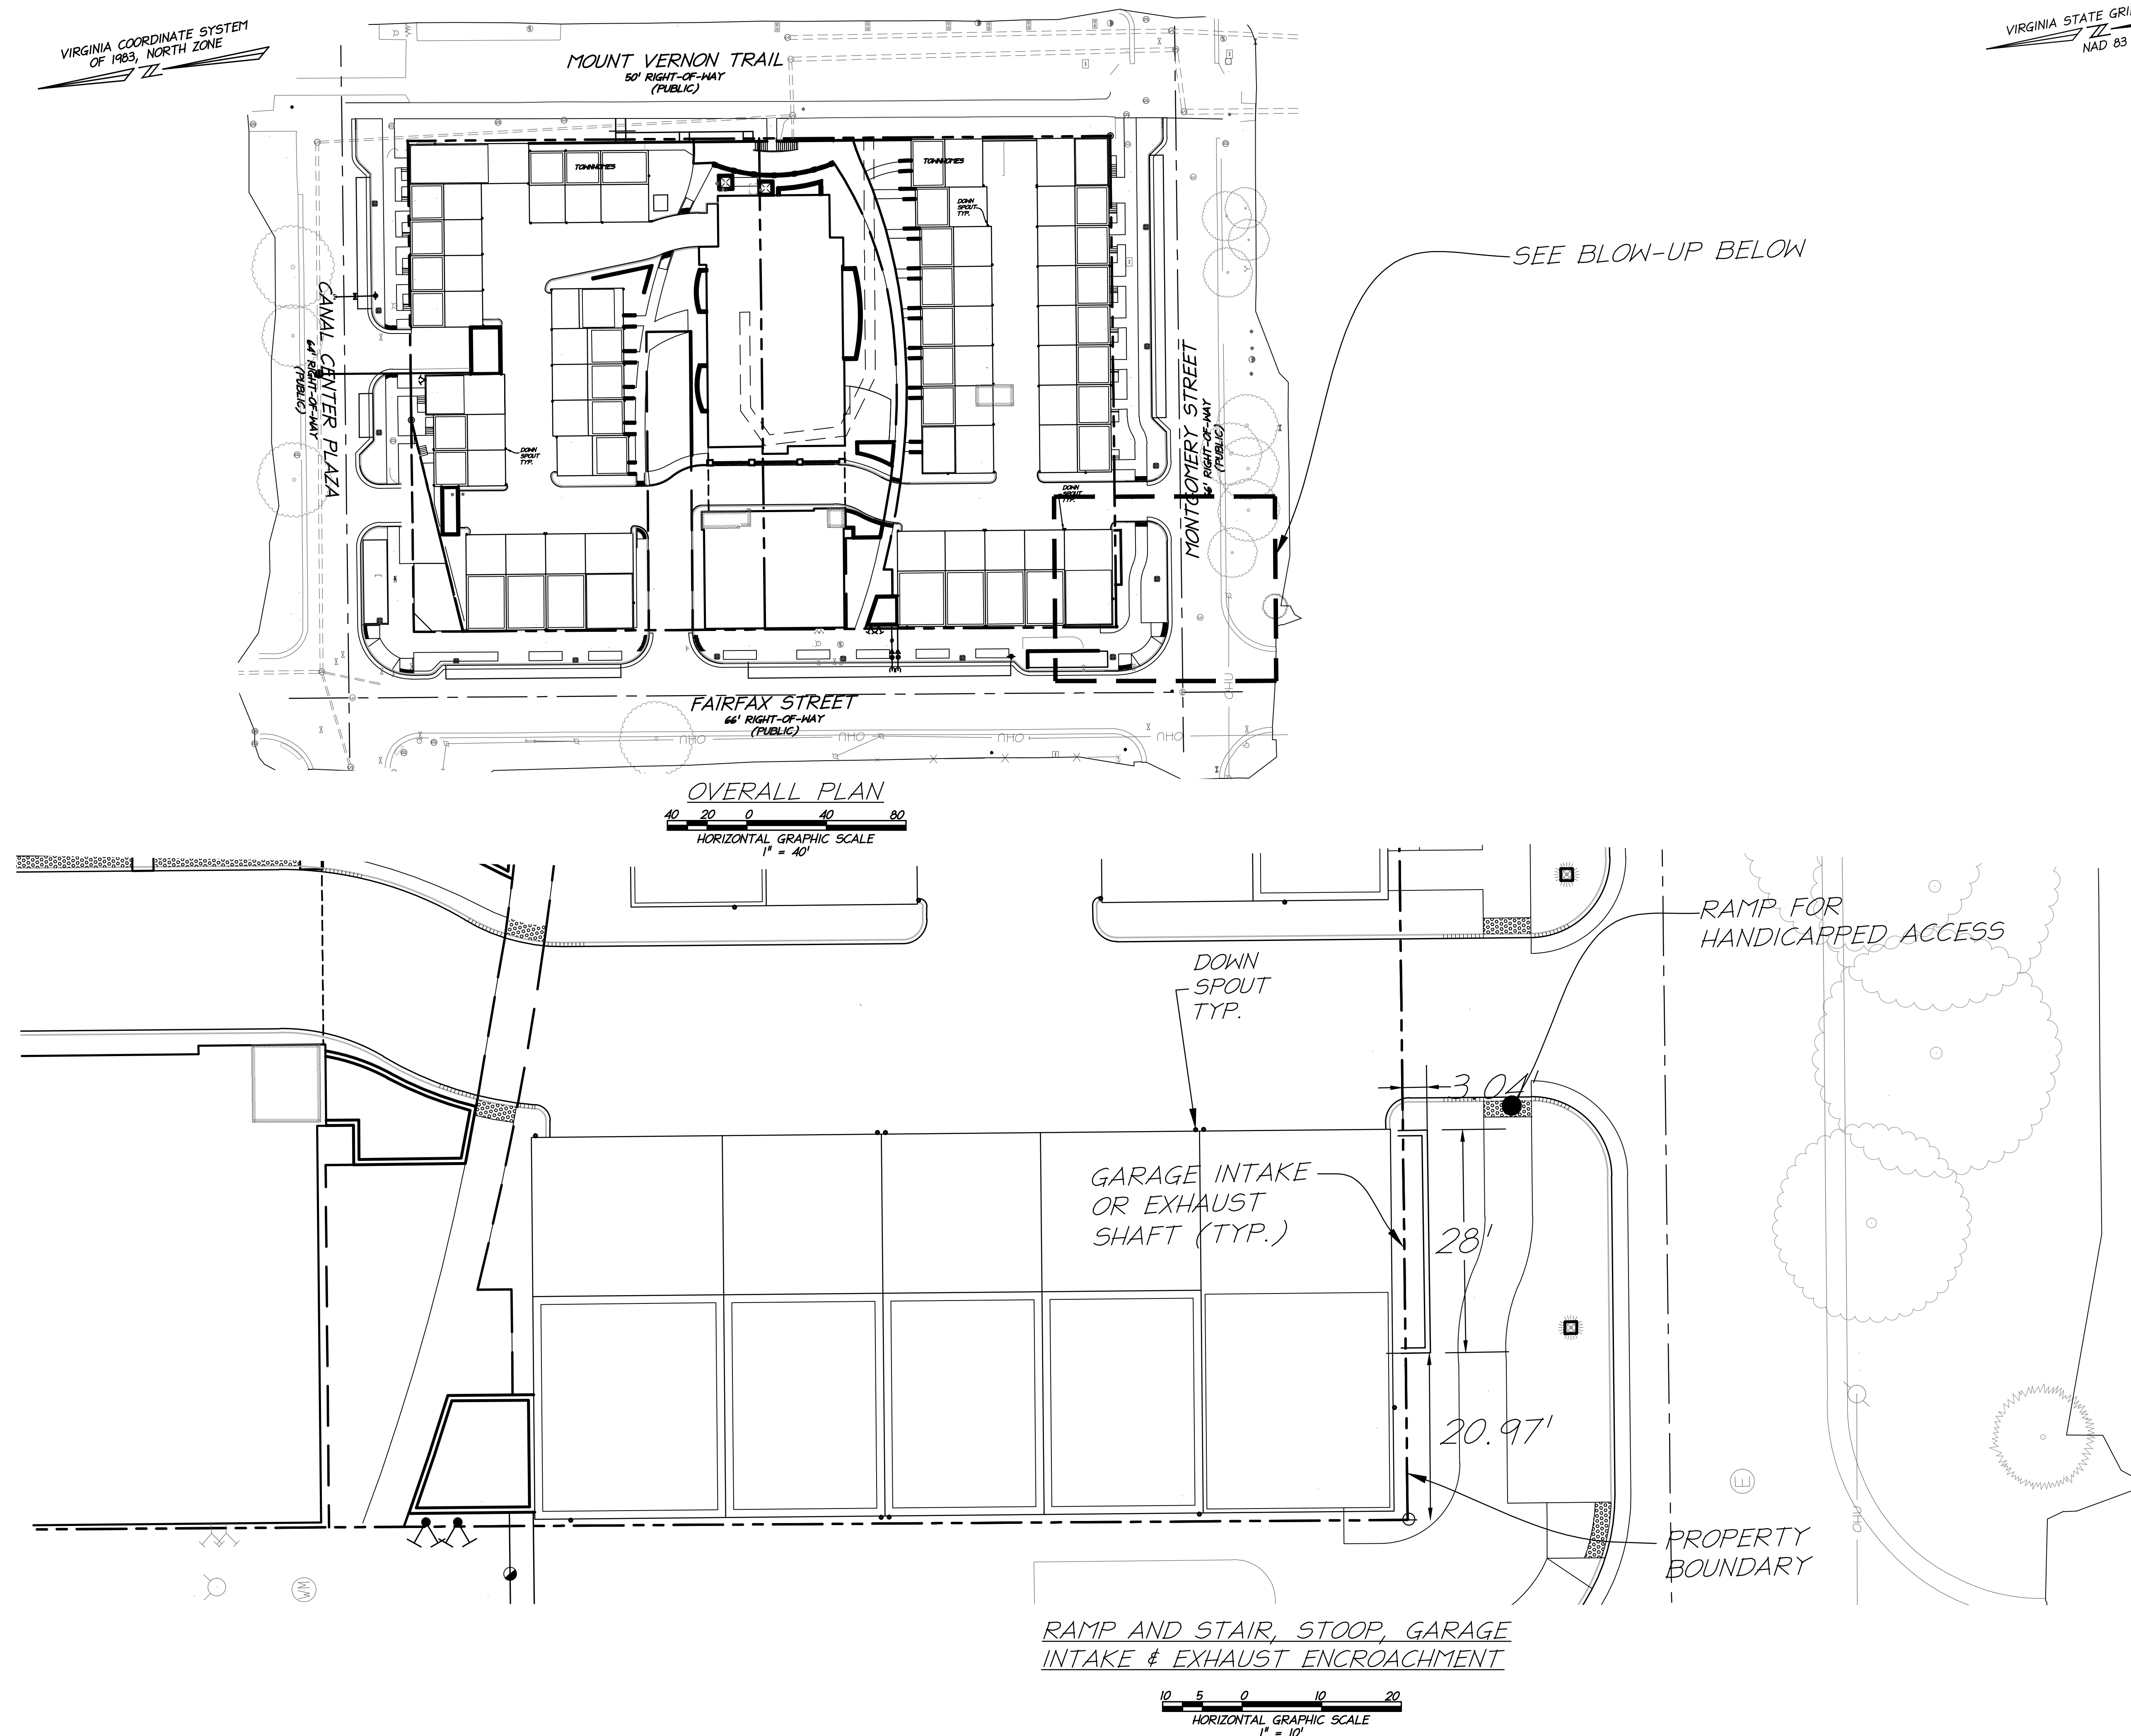

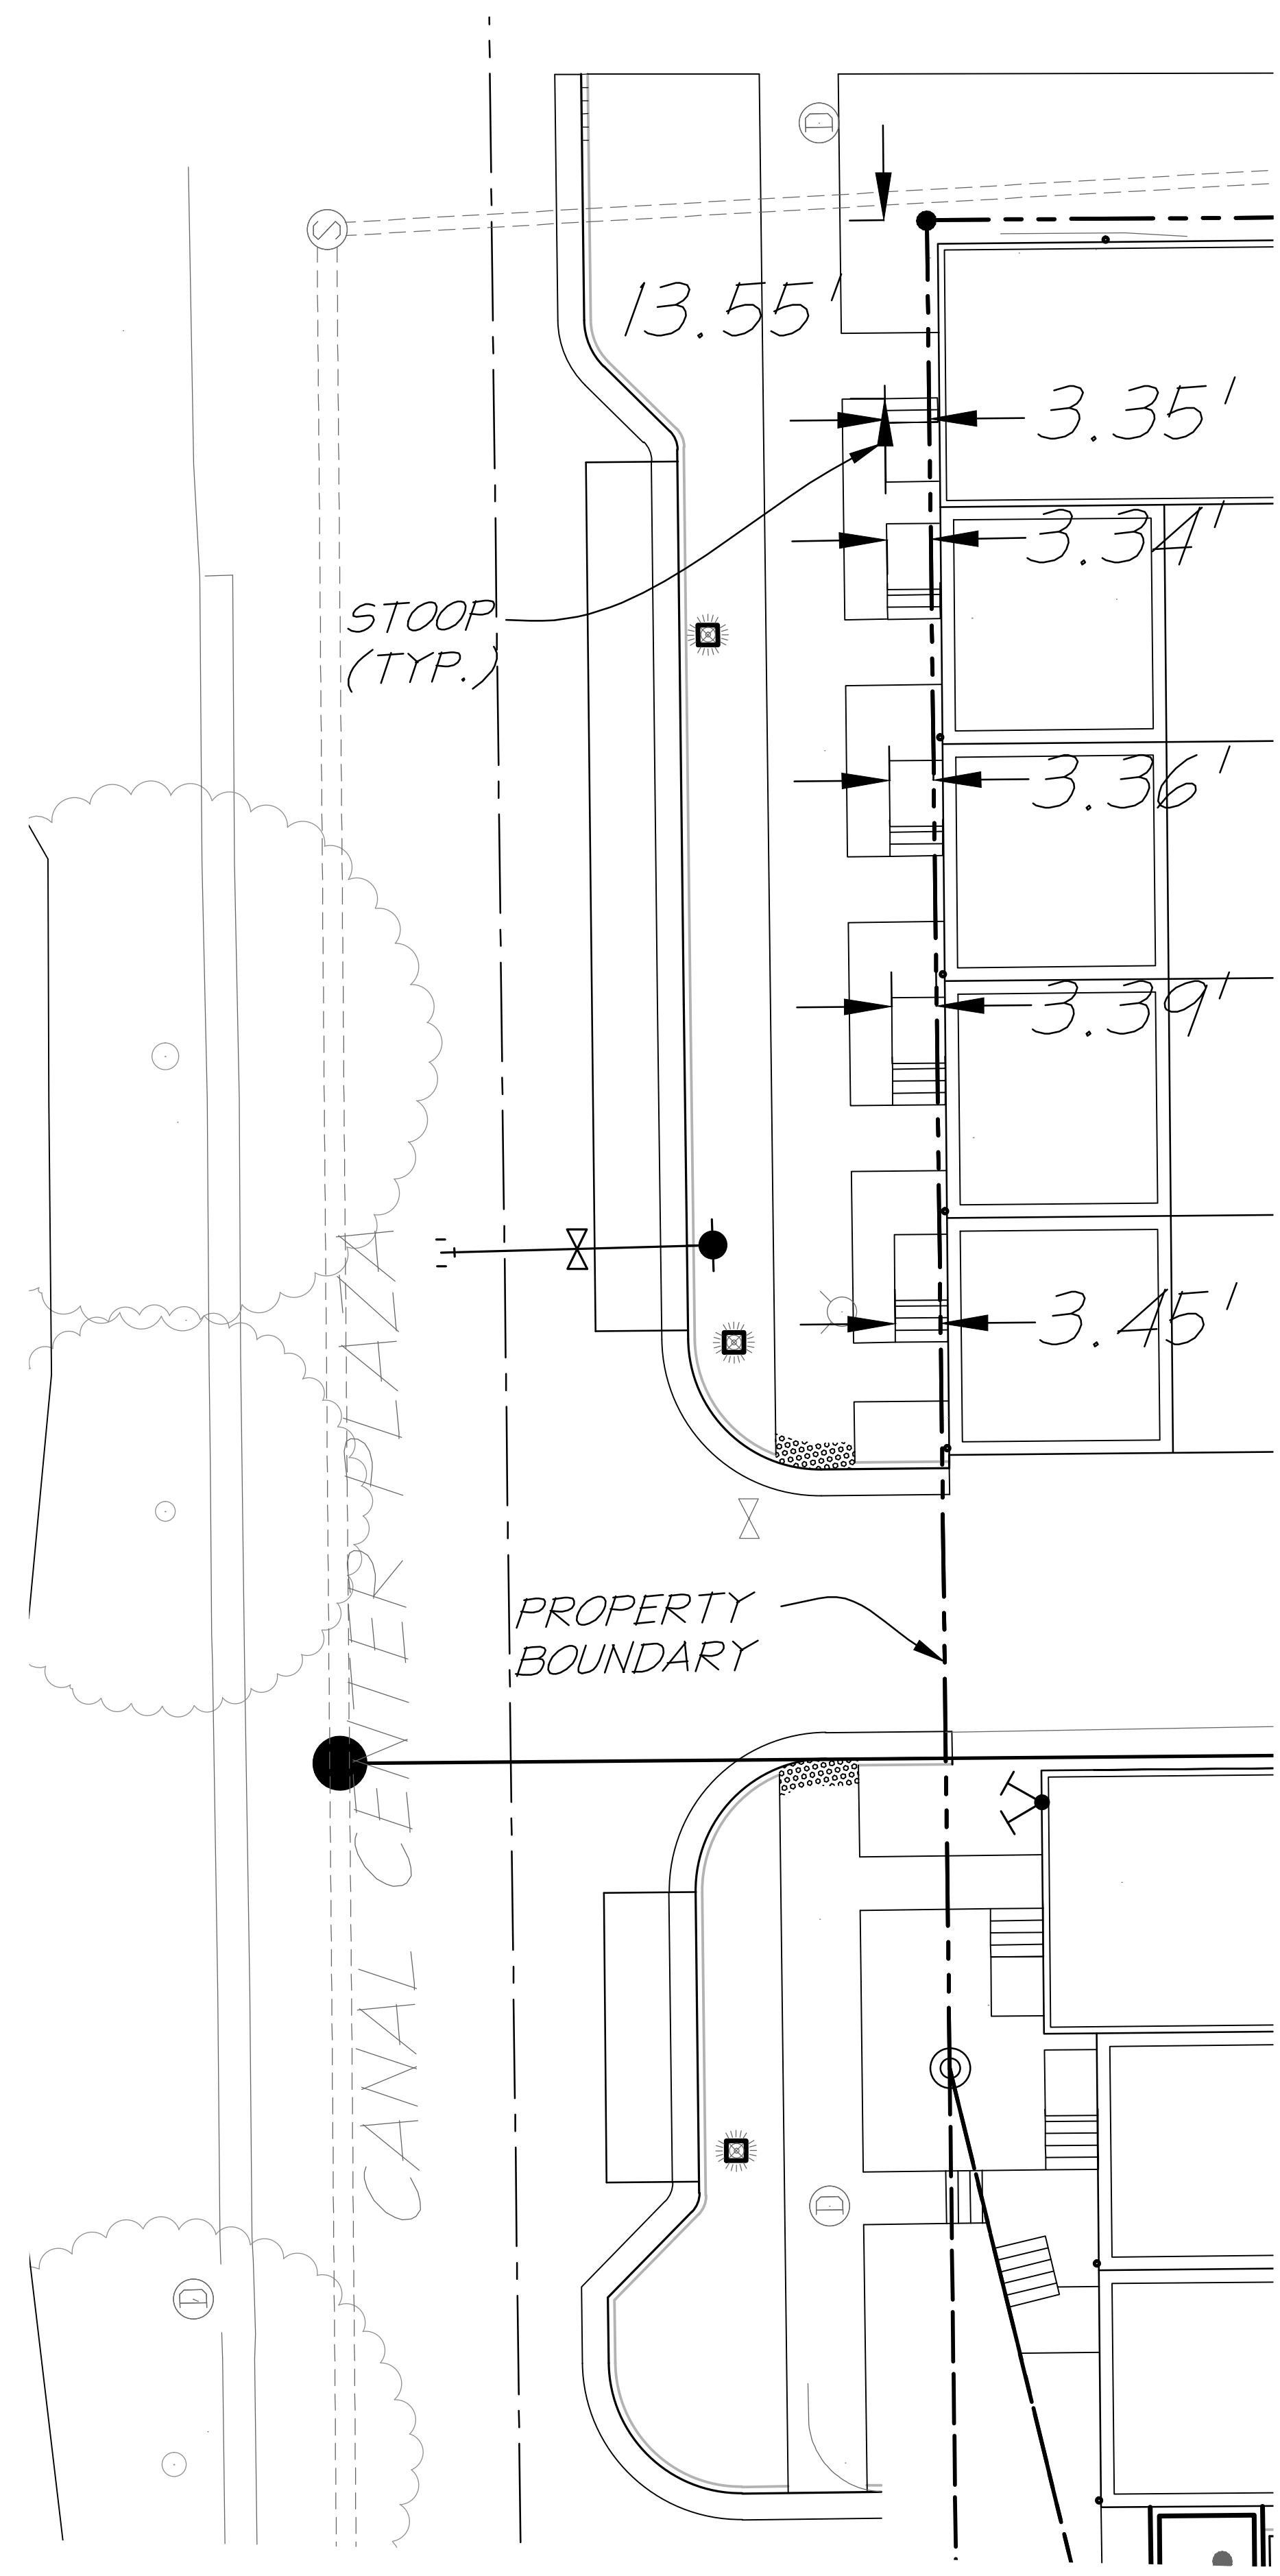

CANAL CENTER PLAZA ENCROACHMENT

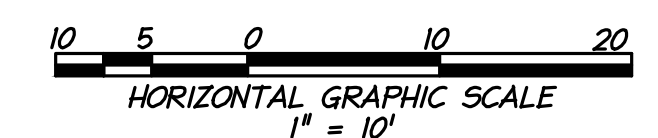


VIRGINIA STATE GRID NORTH
NAD 83

DATE	REVISION


ALL CONSTRUCTION SHALL CONFORM TO THE
CURRENT CITY OF ALEXANDRIA STANDARDS AND
SPECIFICATIONS

DISTURBED AREA:
2.72 AC OR 118,642 S.F.

VIRGINIA COORDINATE SYSTEM
OF 1983, NORTH ZONE

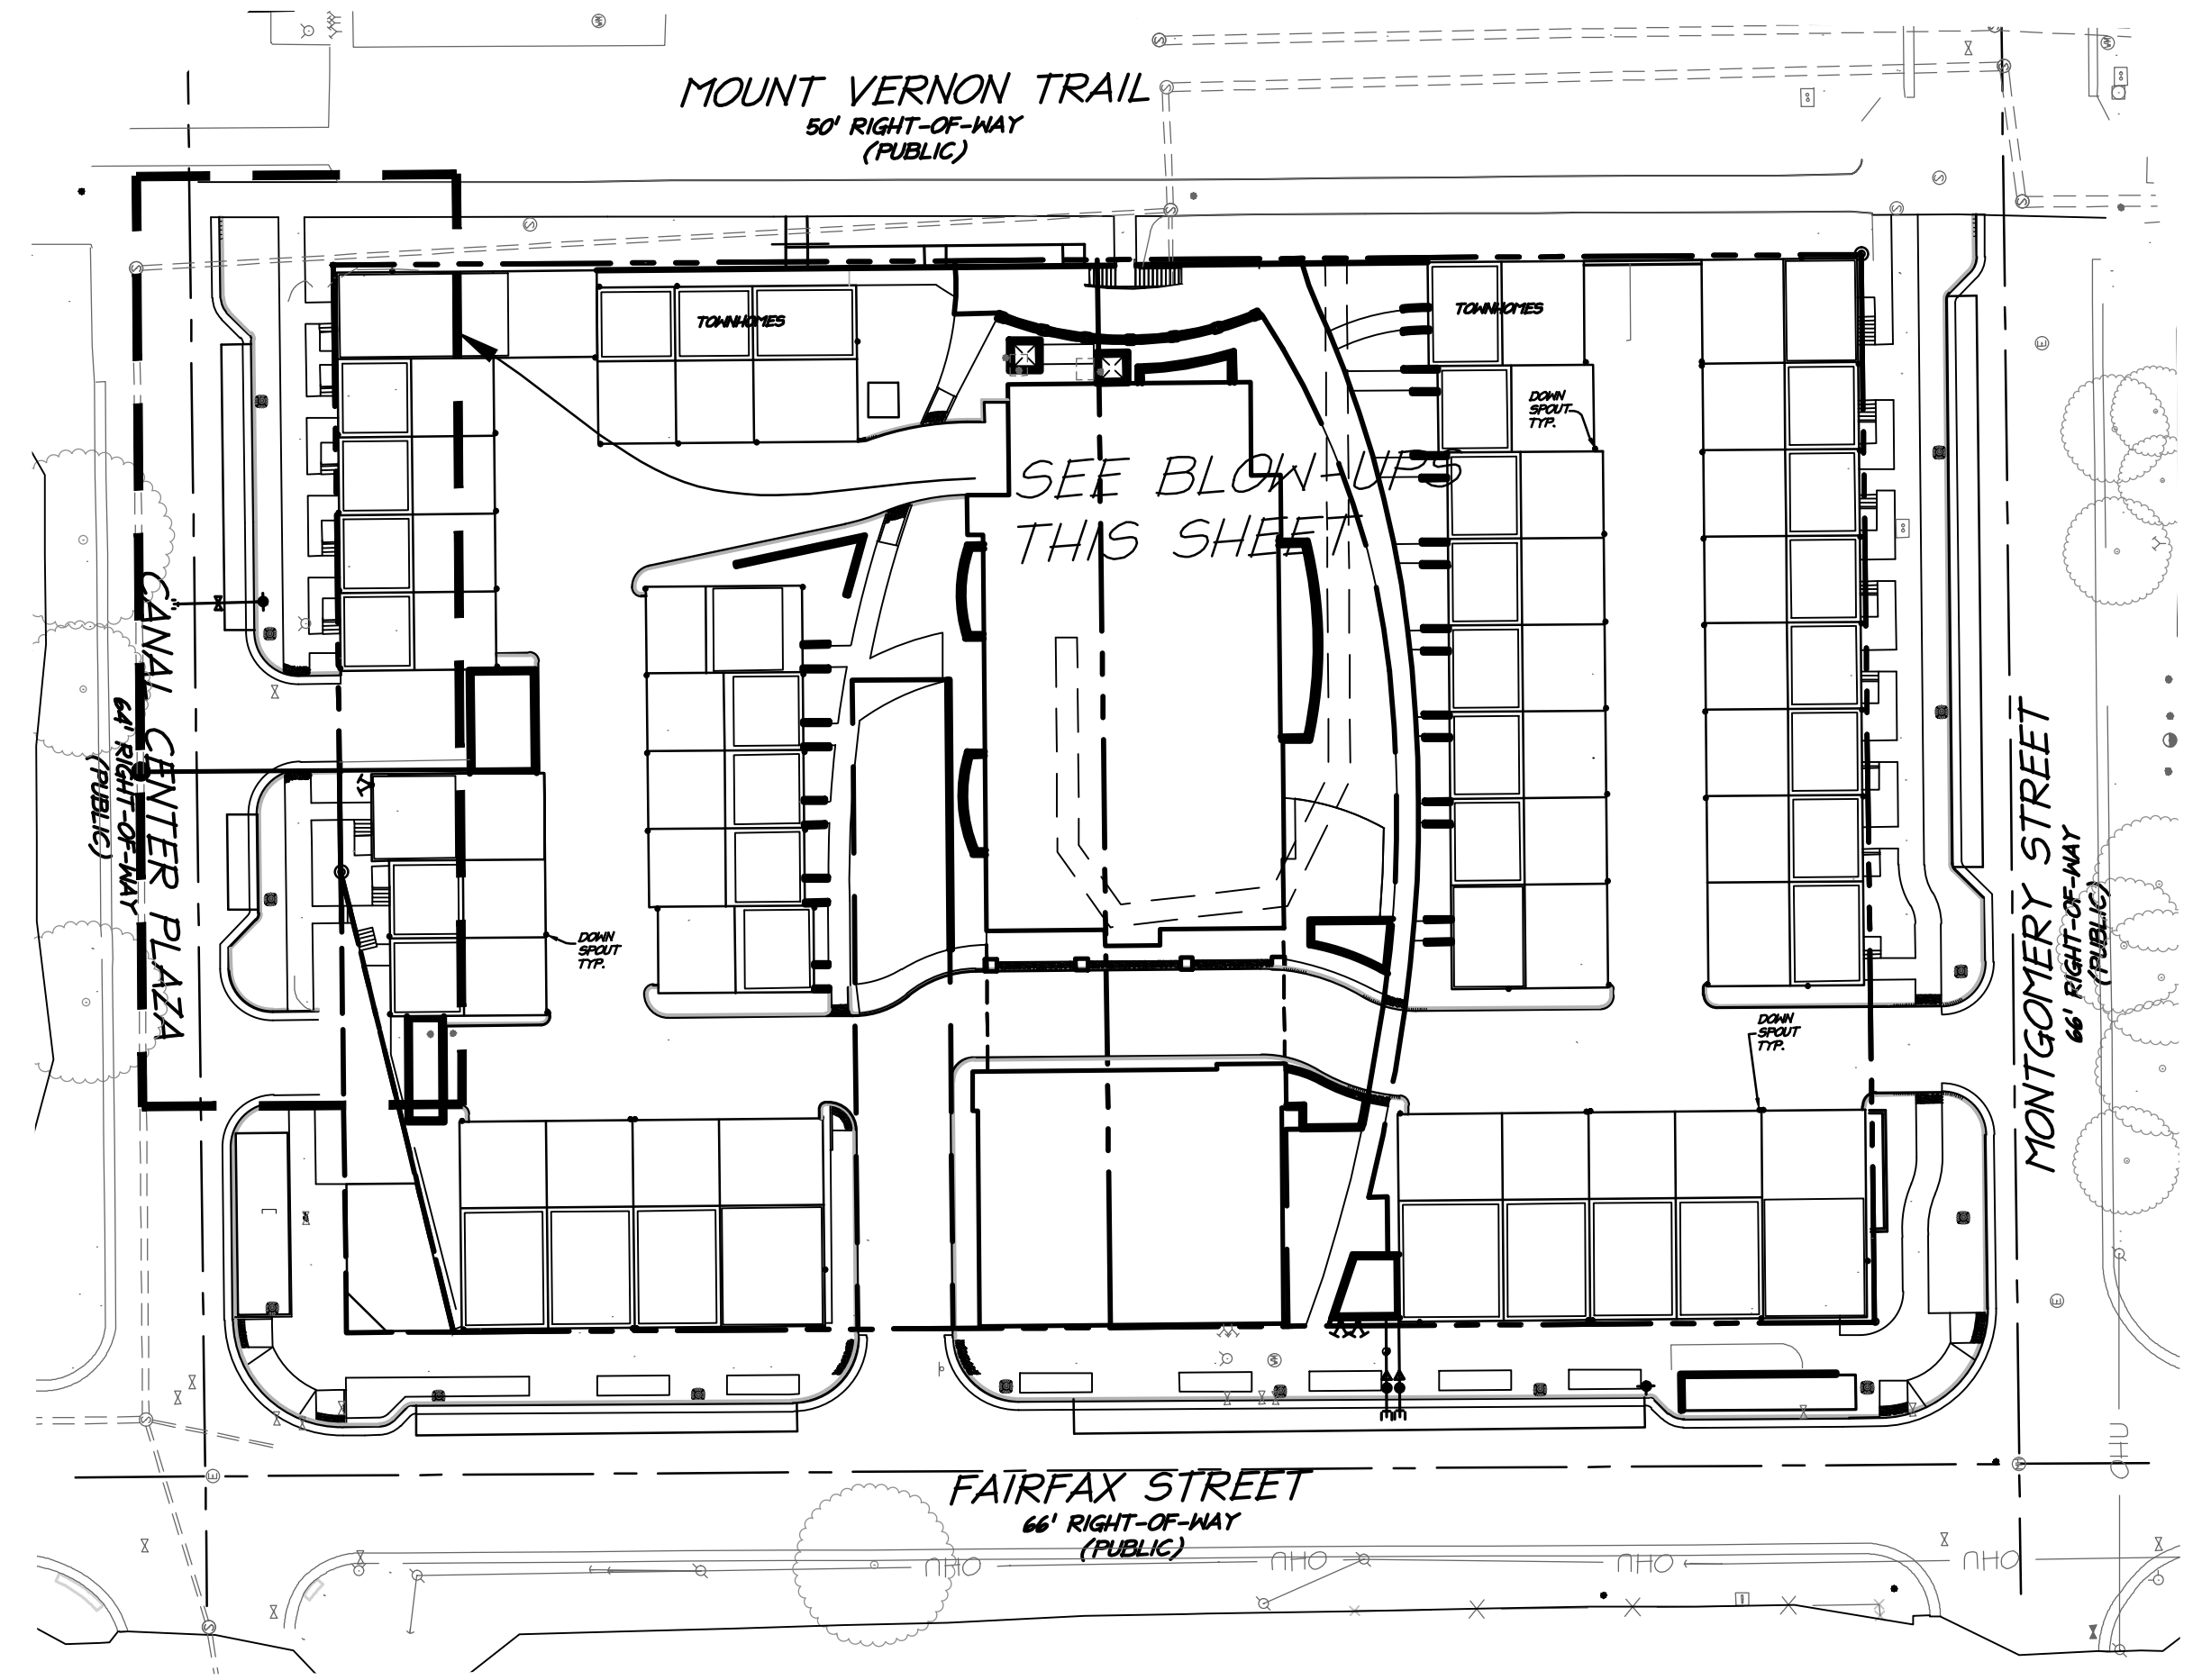

OVERALL PLAN

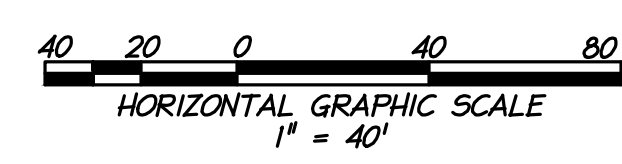

christopher consultants
engineering · surveying · land planning
9900 main street (fourth floor) · Fairfax va. 22031-3907
703.275.6820 · fax 703.273.7656

COMMONWEALTH OF VIRGINIA
JOHN L. HELMS
Lic. No. 52485
06/26/2018
PROFESSIONAL ENGINEER

ENCROACHMENT EXHIBIT

PROJECT NO:
SCALE: AS SHOWN
DATE:
DESIGN: JRW
DRAWN: JRW
CHECKED: JH
SHEET No.

C2.0