




1 EXISTING ELEVATION - SOUTH
1/4" = 1'-0"

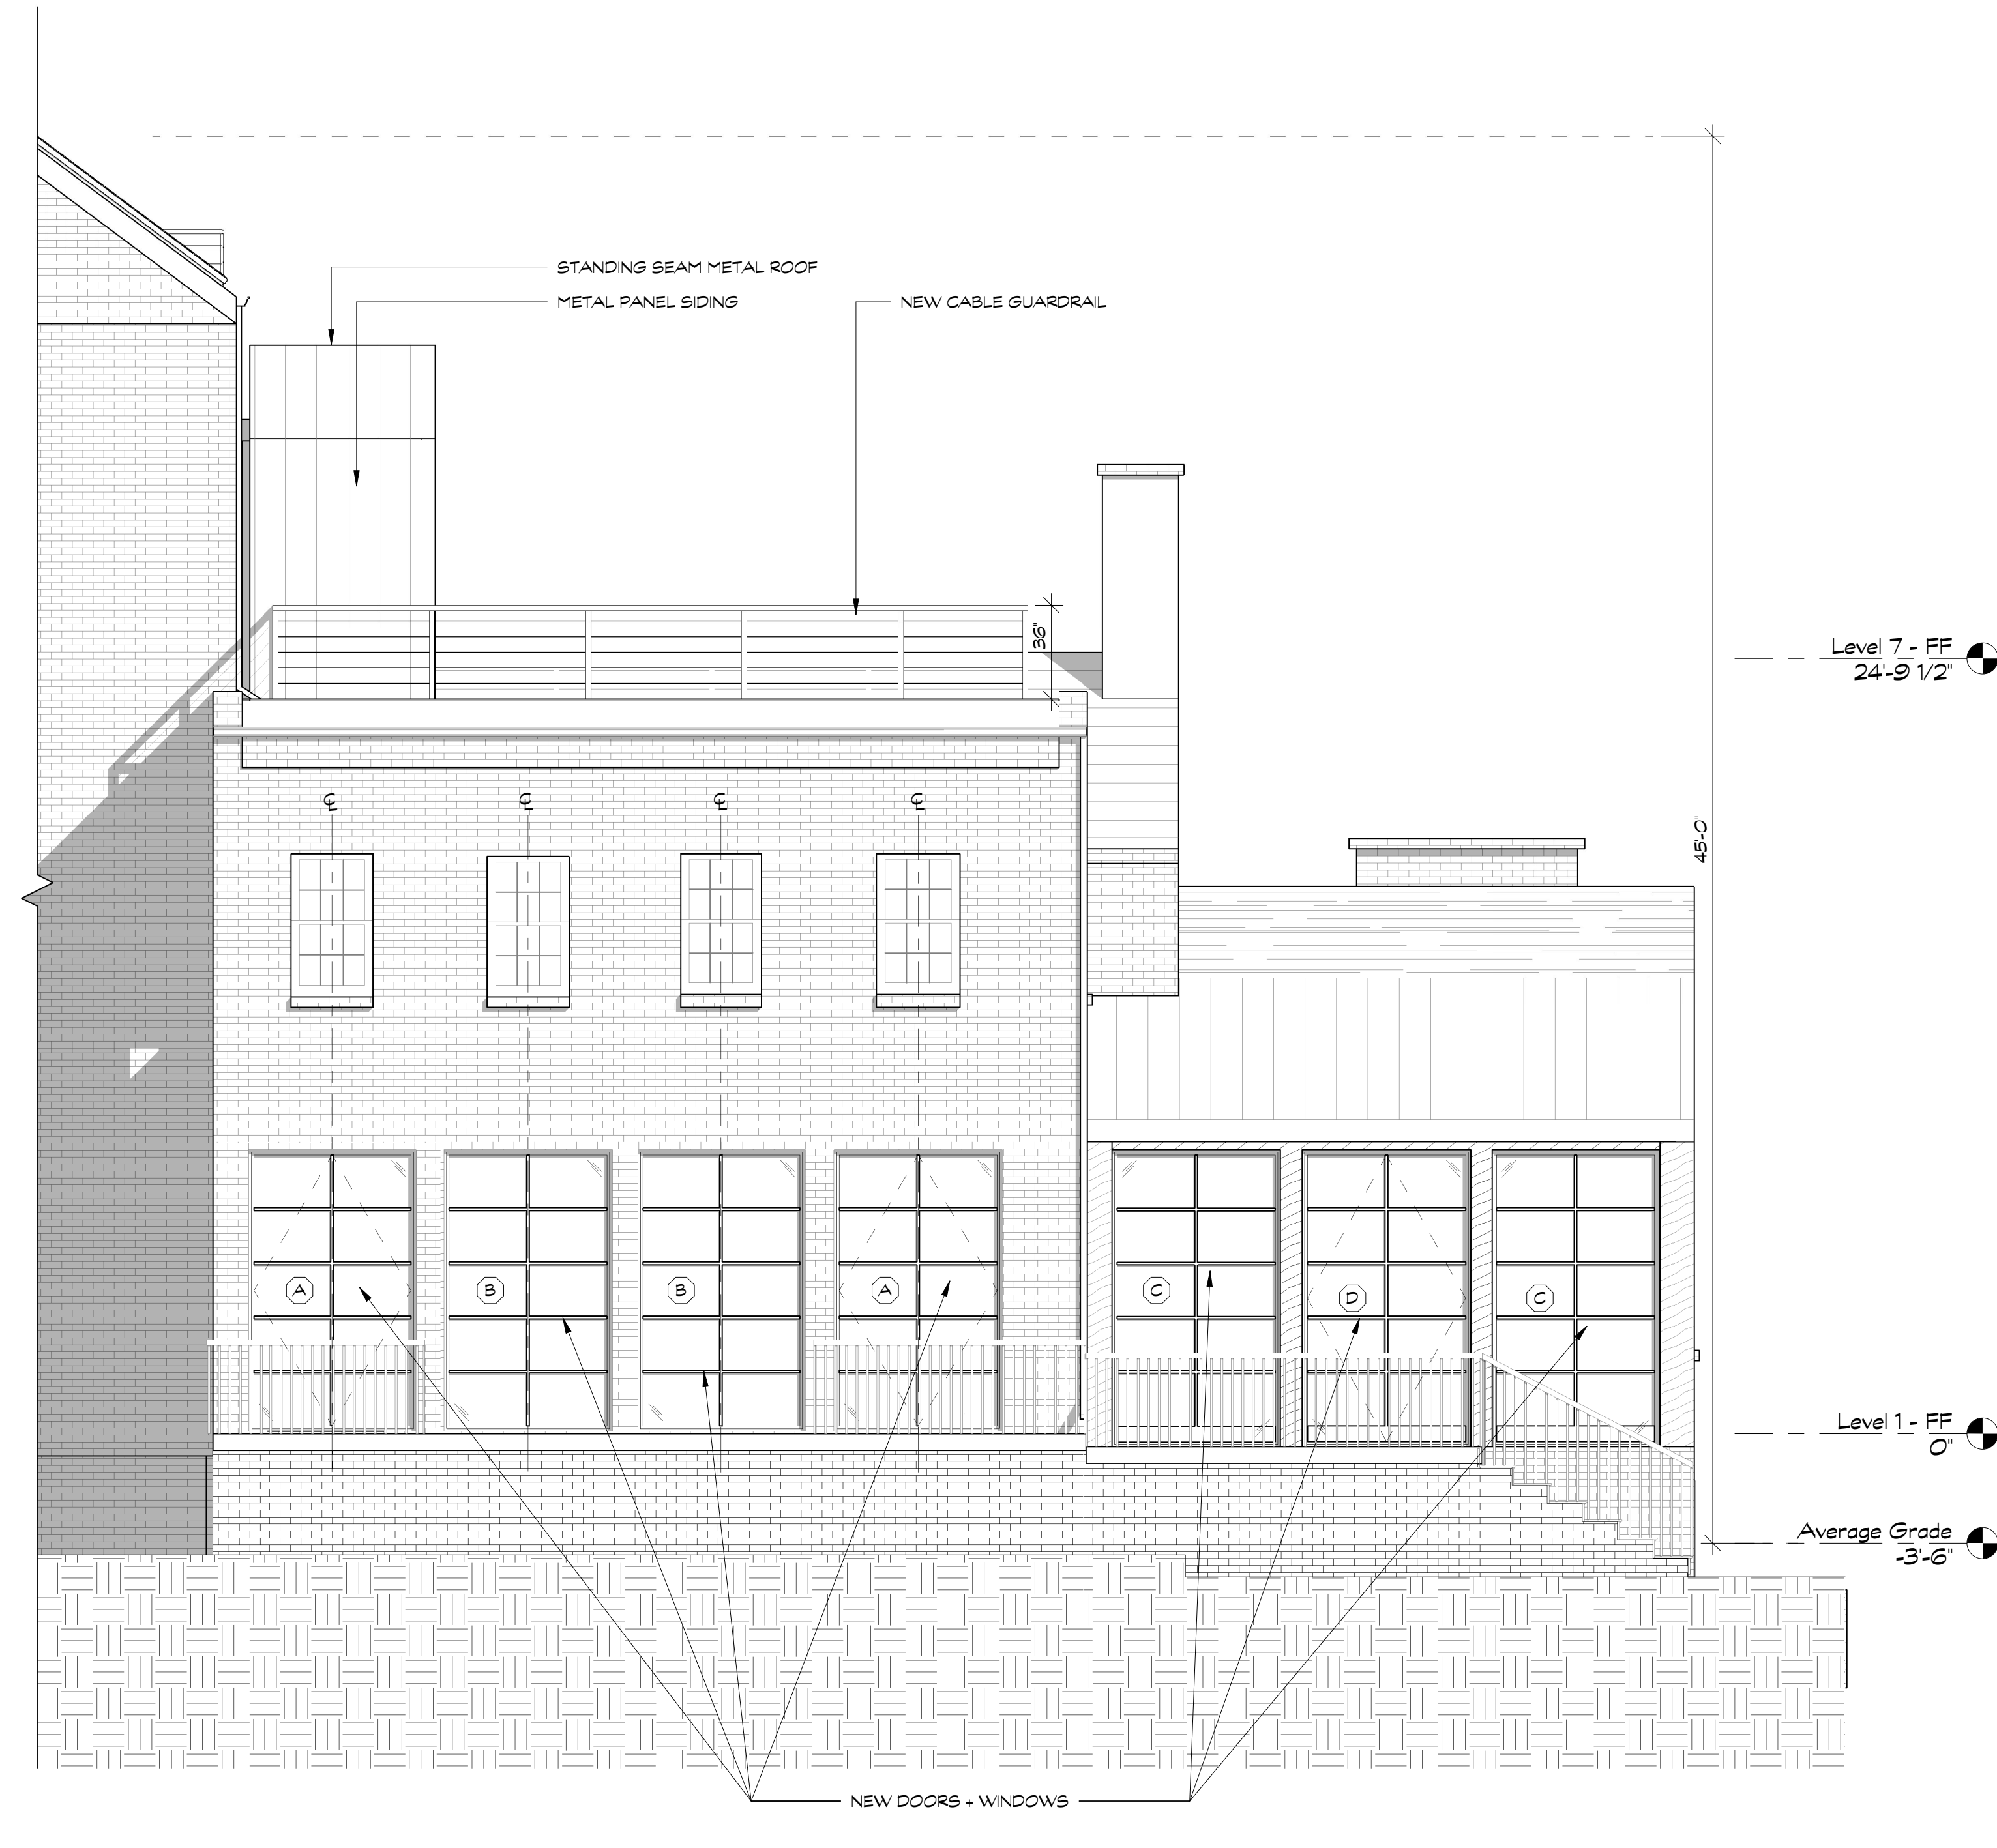

2 PROPOSED ELEVATION - SOUTH
1/4" = 1'-0"

proposed renovation for:
KLEINBERG-COHEN
329 N. Washington St.
Alexandria VA 22314

sheet title:

Existing vs. Proposed -
South

sheet scale:

1/4" = 1'-0"

sheet date:

08.23.21

drawing revisions:


date:	08.23.21
description:	BOARD OF ARCHITECTURAL REVIEW
rev.#	1
rev.#	2
rev.#	3
rev.#	4
rev.#	5

CARNEMARK ©
7550 Wisconsin Avenue, Suite 120, Bethesda, MD 20814. tel: 301.657.5000
THE ABOVE DRAWINGS AND SPECIFICATIONS AND IDEAS DESIGNS AND ARRANGEMENTS REPRESENTED THEREBY ARE AND SHALL REMAIN THE PROPERTY OF CARNEMARK SYSTEMS AND DESIGN, INC. NO PART OF THESE DRAWINGS OR SPECIFICATIONS OR ANY INFORMATION CONTAINED HEREIN IS TO BE REPRODUCED OR TRANSMITTED IN ANY FORM OR BY ANY MEANS, ELECTRONIC OR MECHANICAL, INCLUDING PHOTOCOPYING, RECORDING, OR BY ANY INFORMATION STORAGE AND RETRIEVAL SYSTEM, WITHOUT THE WRITTEN CONSENT OF CARNEMARK SYSTEMS AND DESIGN, INC. VISUAL CONTACT WITH THESE DRAWINGS SHALL CONSTITUTE CONCLUSIVE EVIDENCE OF ACCEPTANCE OF THESE RESTRICTIONS. WRITTEN INQUIRIES SHALL HAVE PRECEDENCE OVER SCALED DIMENSIONS.

A200



1 EXISTING ELEVATION - EAST
A201 1/4" = 1'-0"

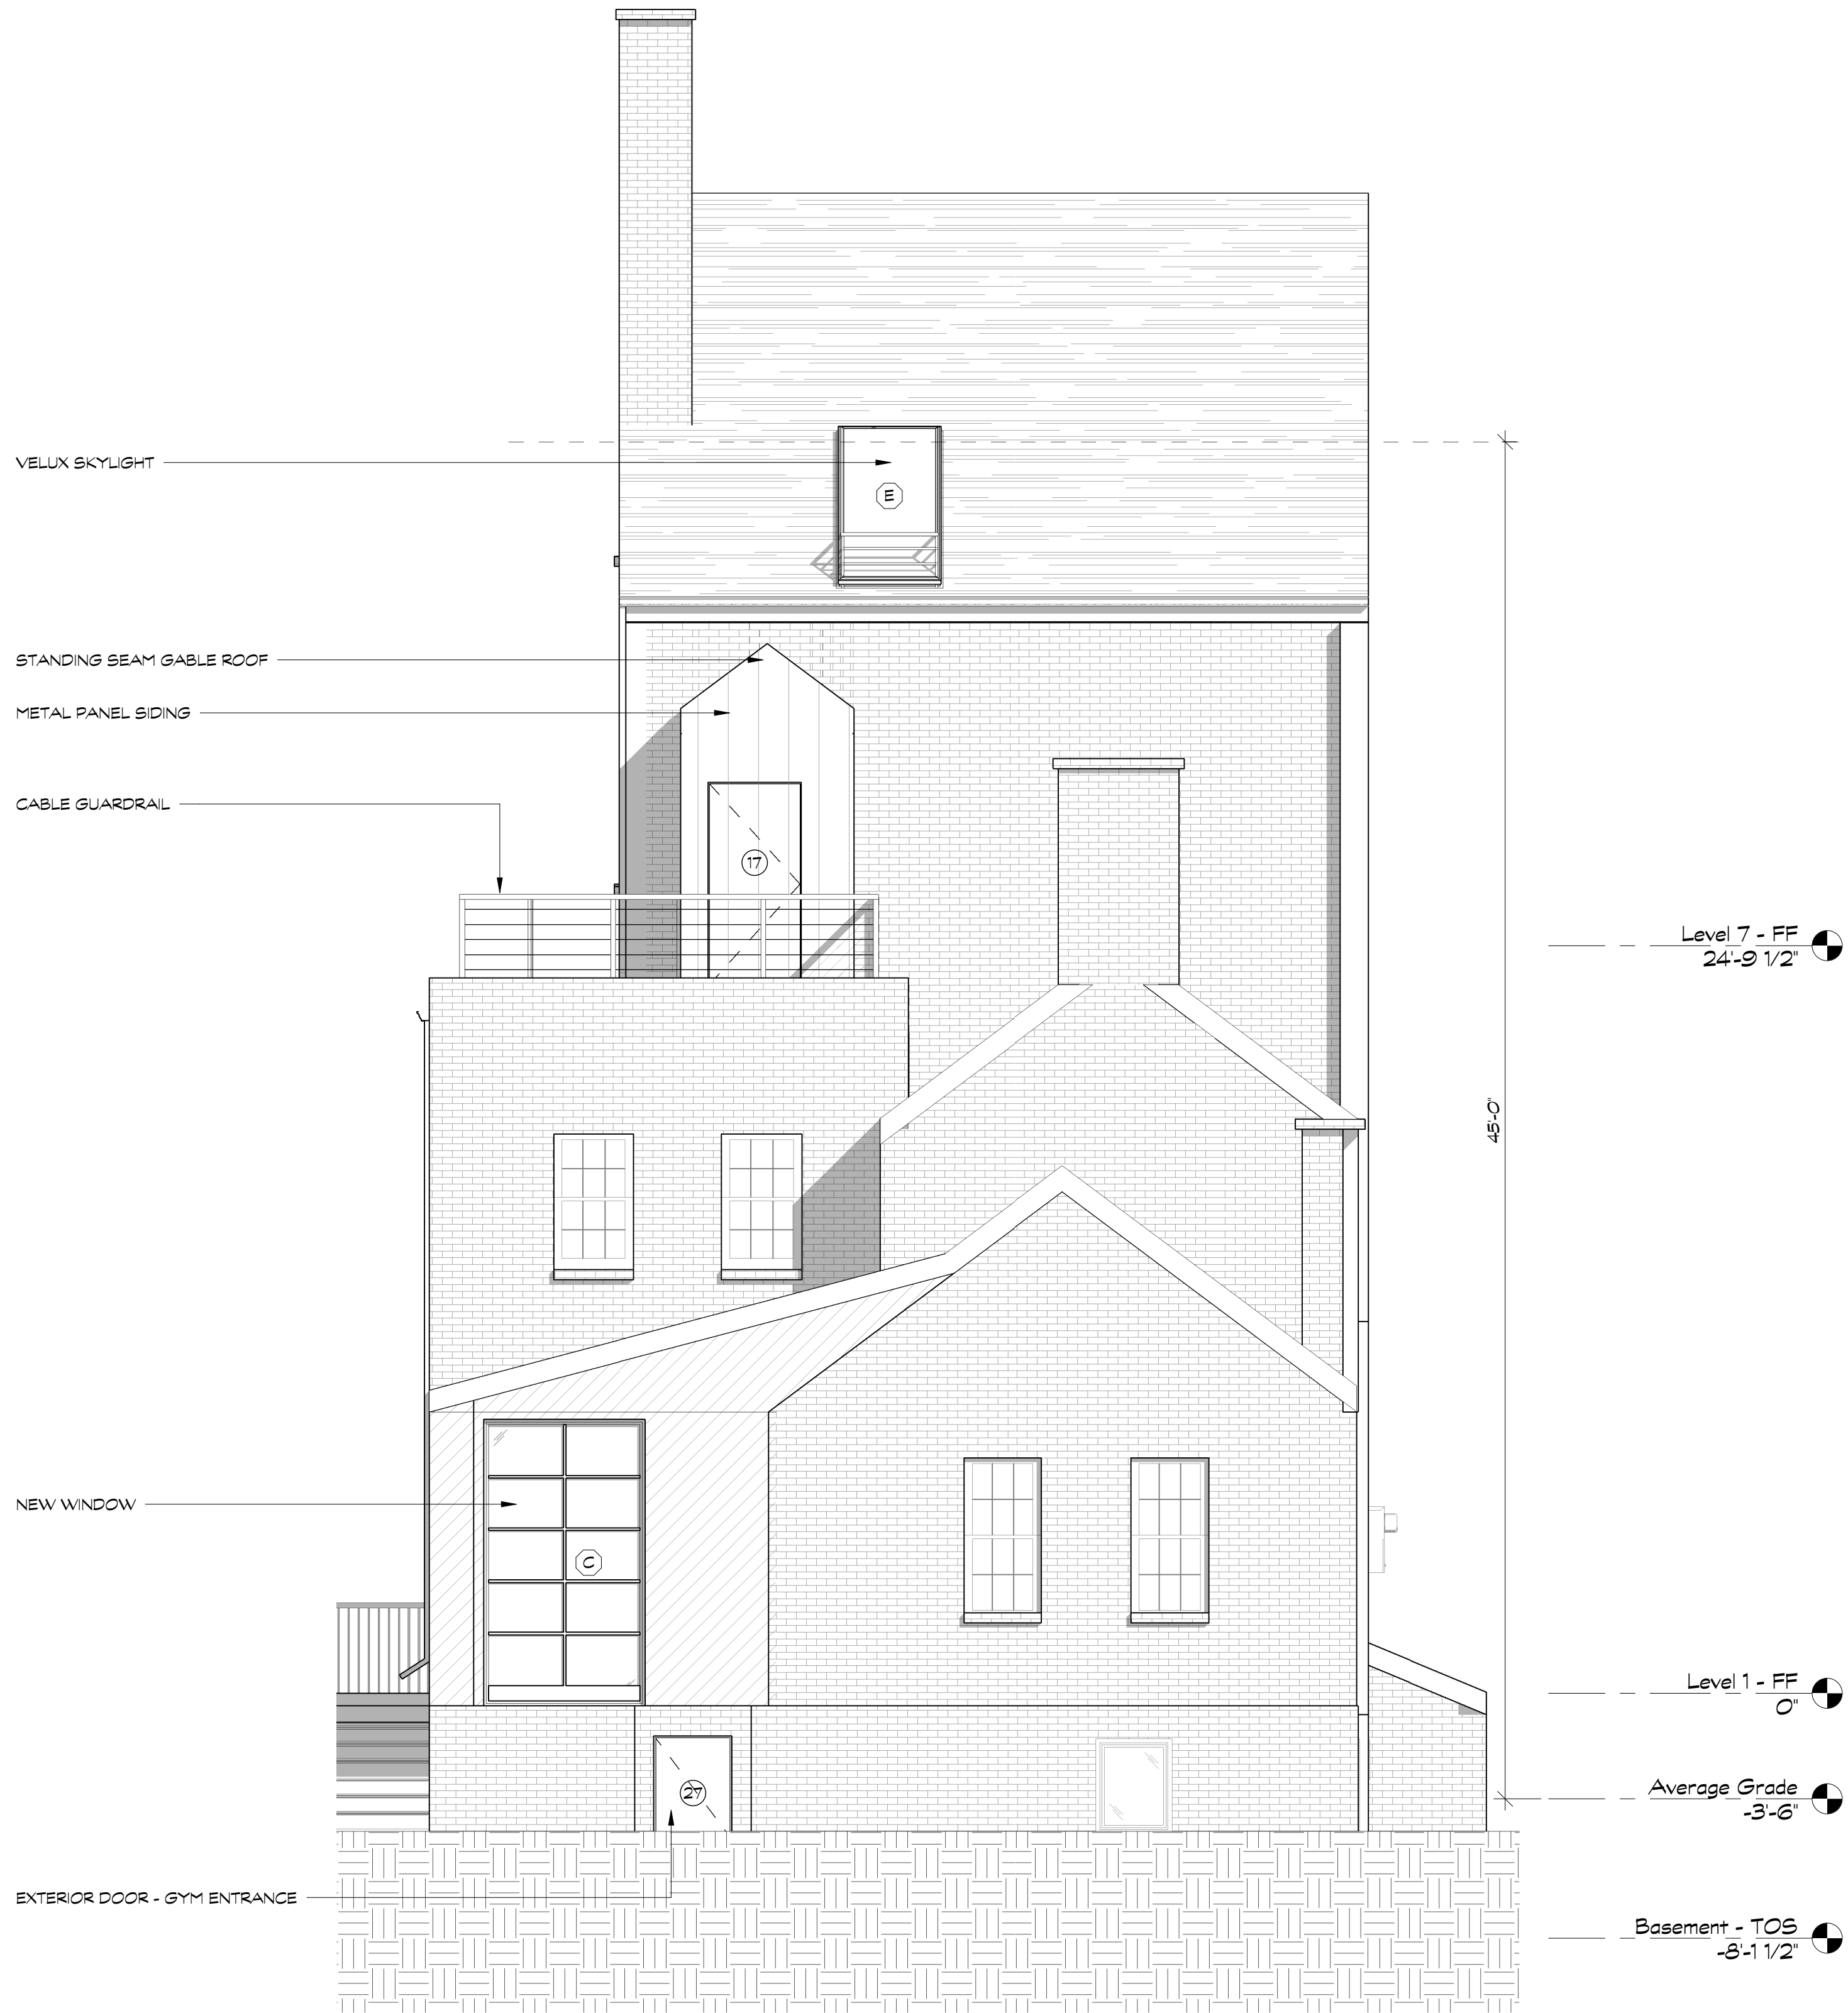

2 PROPOSED ELEVATION - EAST
A201 1/4" = 1'-0"

proposed renovation for:
KLEINBERG-COHEN
329 N. Washington St.
Alexandria VA 22314

sheet title:

Existing vs. Proposed -
East

sheet scale:

1/4" = 1'-0"

sheet date:

08.23.21

drawing revisions:

date:	08.23.21
-------	----------

rev. #	description:
1	BOARD OF ARCHITECTURAL REVIEW
2	
3	
4	
5	

CARNEMARK ©
7550 Wisconsin Avenue, Suite 120, Bethesda, MD 20814. tel: 301.657.5000
THE ABOVE DRAWINGS AND SPECIFICATIONS AND IDEAS, DESIGNS AND ARRANGEMENTS REPRESENTED THEREBY ARE AND SHALL REMAIN THE PROPERTY OF CARNEMARK SYSTEMS AND DESIGN INC. NO PART OF THESE DRAWINGS OR SPECIFICATIONS OR ANY INFORMATION CONTAINED HEREIN IS TO BE REPRODUCED OR TRANSMITTED IN ANY FORM OR BY ANY MEANS, ELECTRONIC OR MECHANICAL, INCLUDING PHOTOCOPYING, RECORDING, OR BY ANY INFORMATION STORAGE AND RETRIEVAL SYSTEM, WITHOUT THE WRITTEN CONSENT OF CARNEMARK SYSTEMS AND DESIGN INC. VISUAL CONTACT WITH THESE DRAWINGS SHALL CONSTITUTE CONCLUSIVE EVIDENCE OF ACCEPTANCE OF THESE RESTRICTIONS. WITH TEN MINUTES SHALL HAVE PRECEDENCE DATED SCALE DIMENSION.

A201