


2 SECTION THROUGH DUKE STREET AT 109 DUKE STREET
1/8" = 1'-0"



1 SECTION AT ALLEY WITH 109 AND 101 DUKE STREET
1/8" = 1'-0"

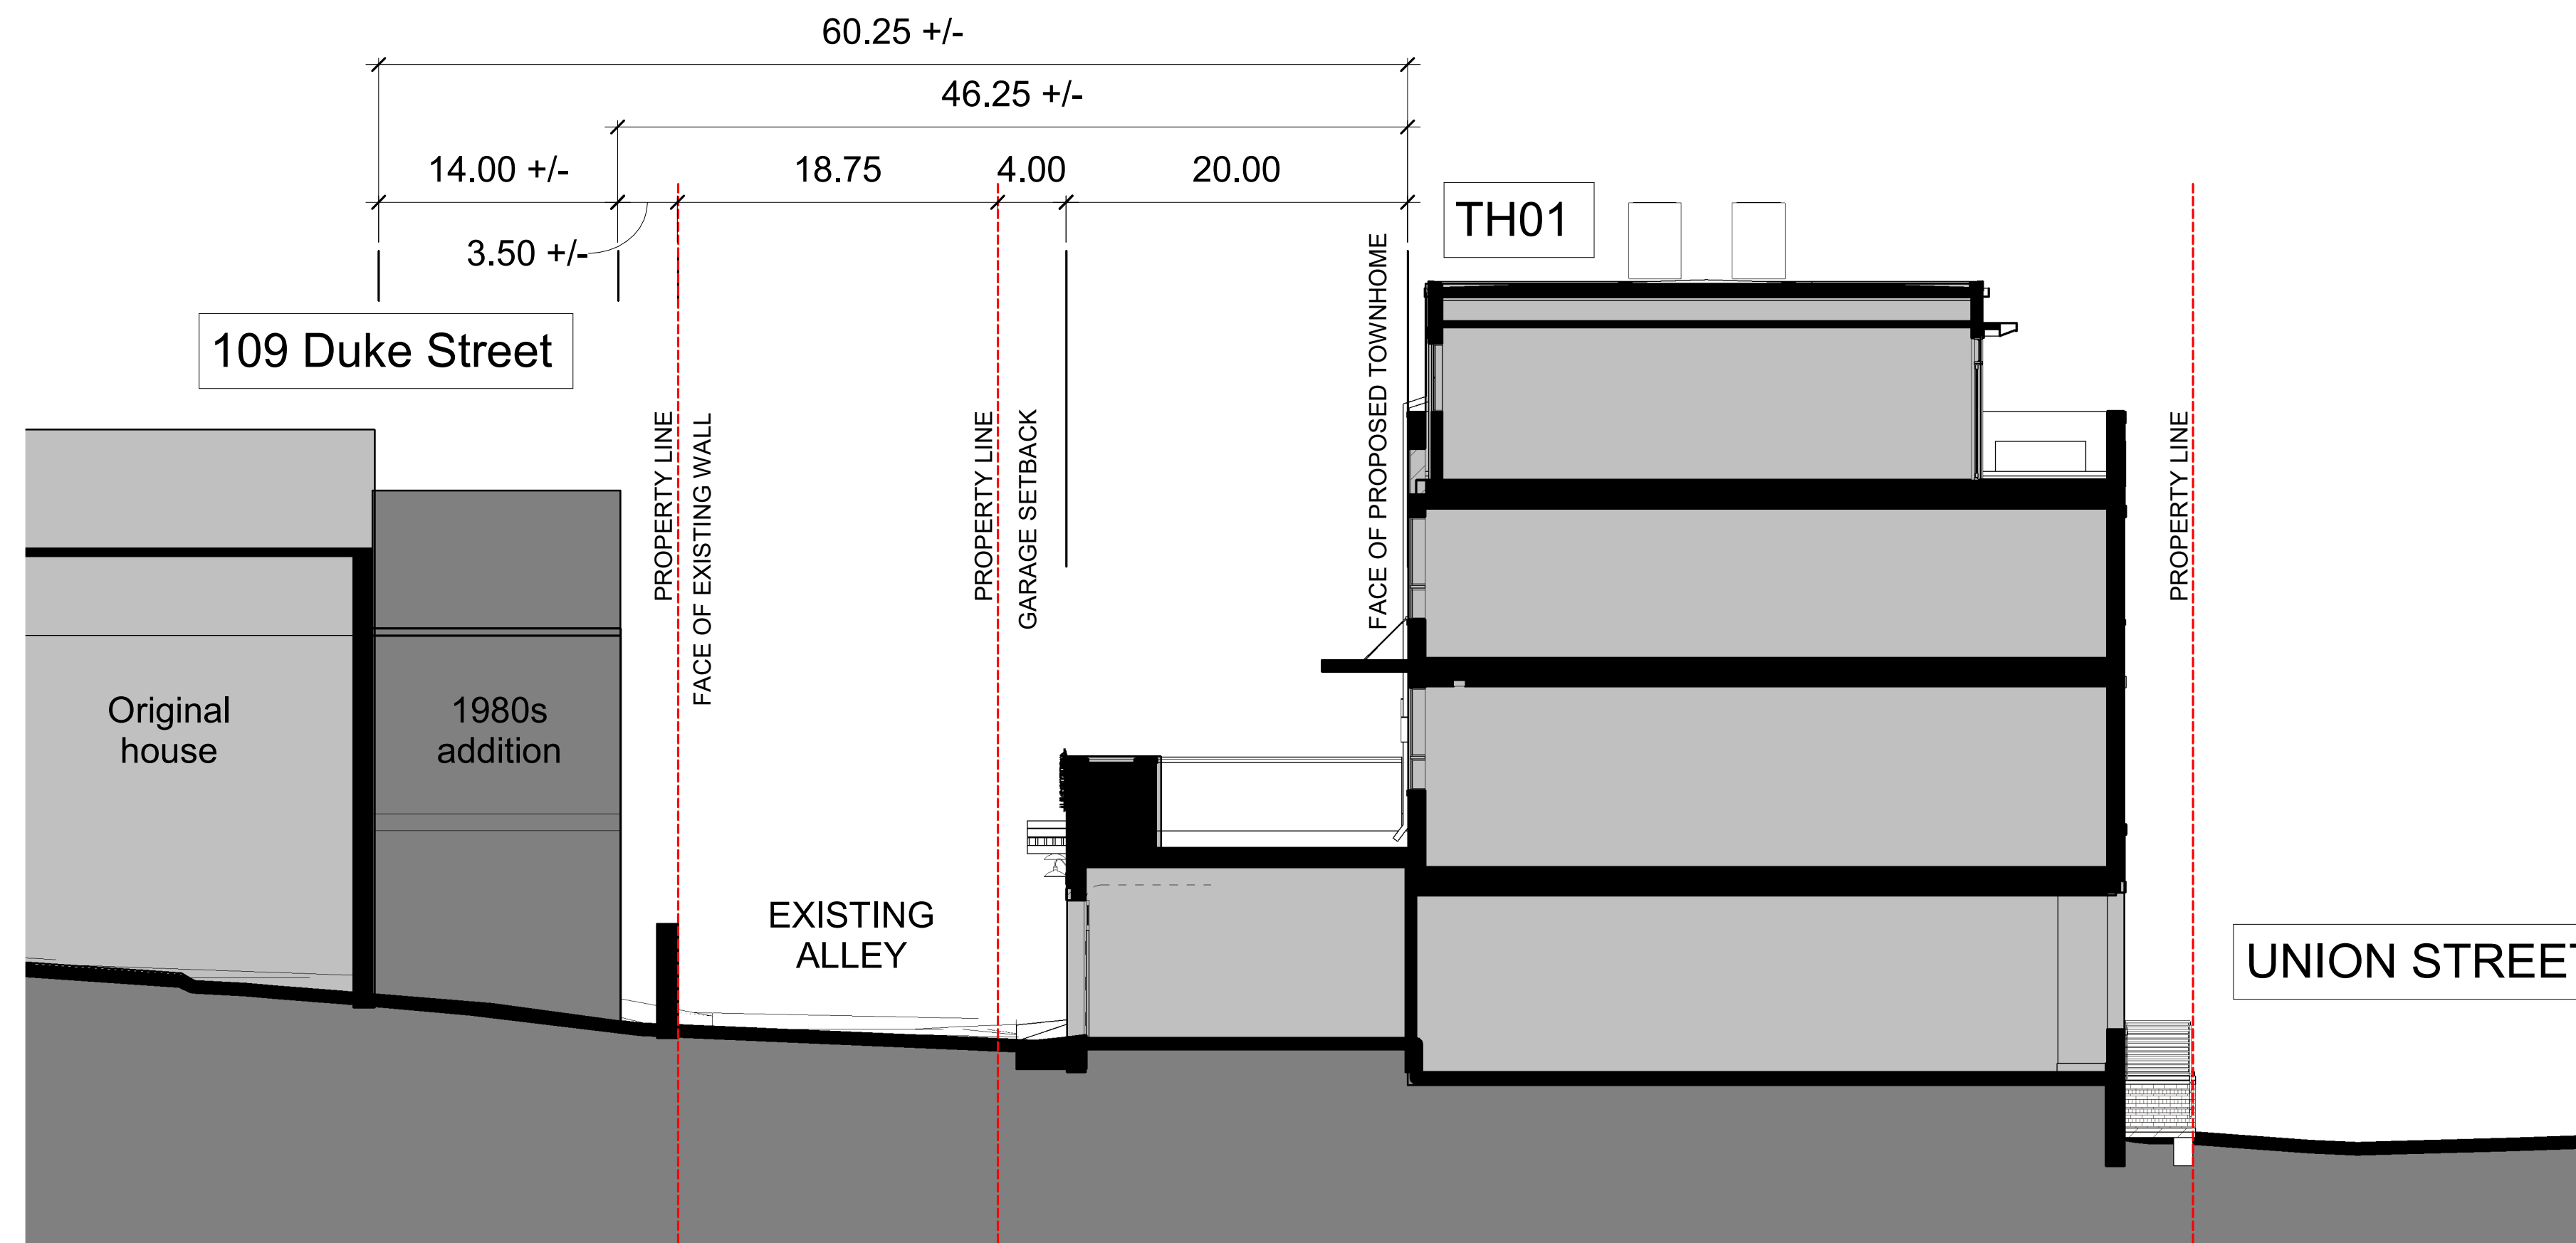